


Copyright: These Drawings are the property of DP3 Architects, Ltd., and reuse on any other project without written permission will result in legal action.

INTERIOR SEATING SUMMARY				
TYPE	TOPS		SEATS	
	QTY	%	QTY	%
4 TOP TABLE	19	45.2%	76	30.9%
4 TOP BOOTH	10	23.8%	40	16.3%
10 TOP TABLE	2	4.8%	20	8.1%
6 TOP TABLE	7	16.7%	42	17.1%
8 TOP TABLE	4	9.5%	32	13.0%
1 BAR STOOL	36		36	14.6%
TOTAL	42	100%	248	100%

PATIO SEATING SUMMARY				
TYPE	TOPS		SEATS	
	QTY	%	QTY	%
4 TOP TABLE	3	50.0%	12	40.0%
6 TOP TABLE	3	50.0%	18	60.0%
TOTAL	6	50%	30	40%

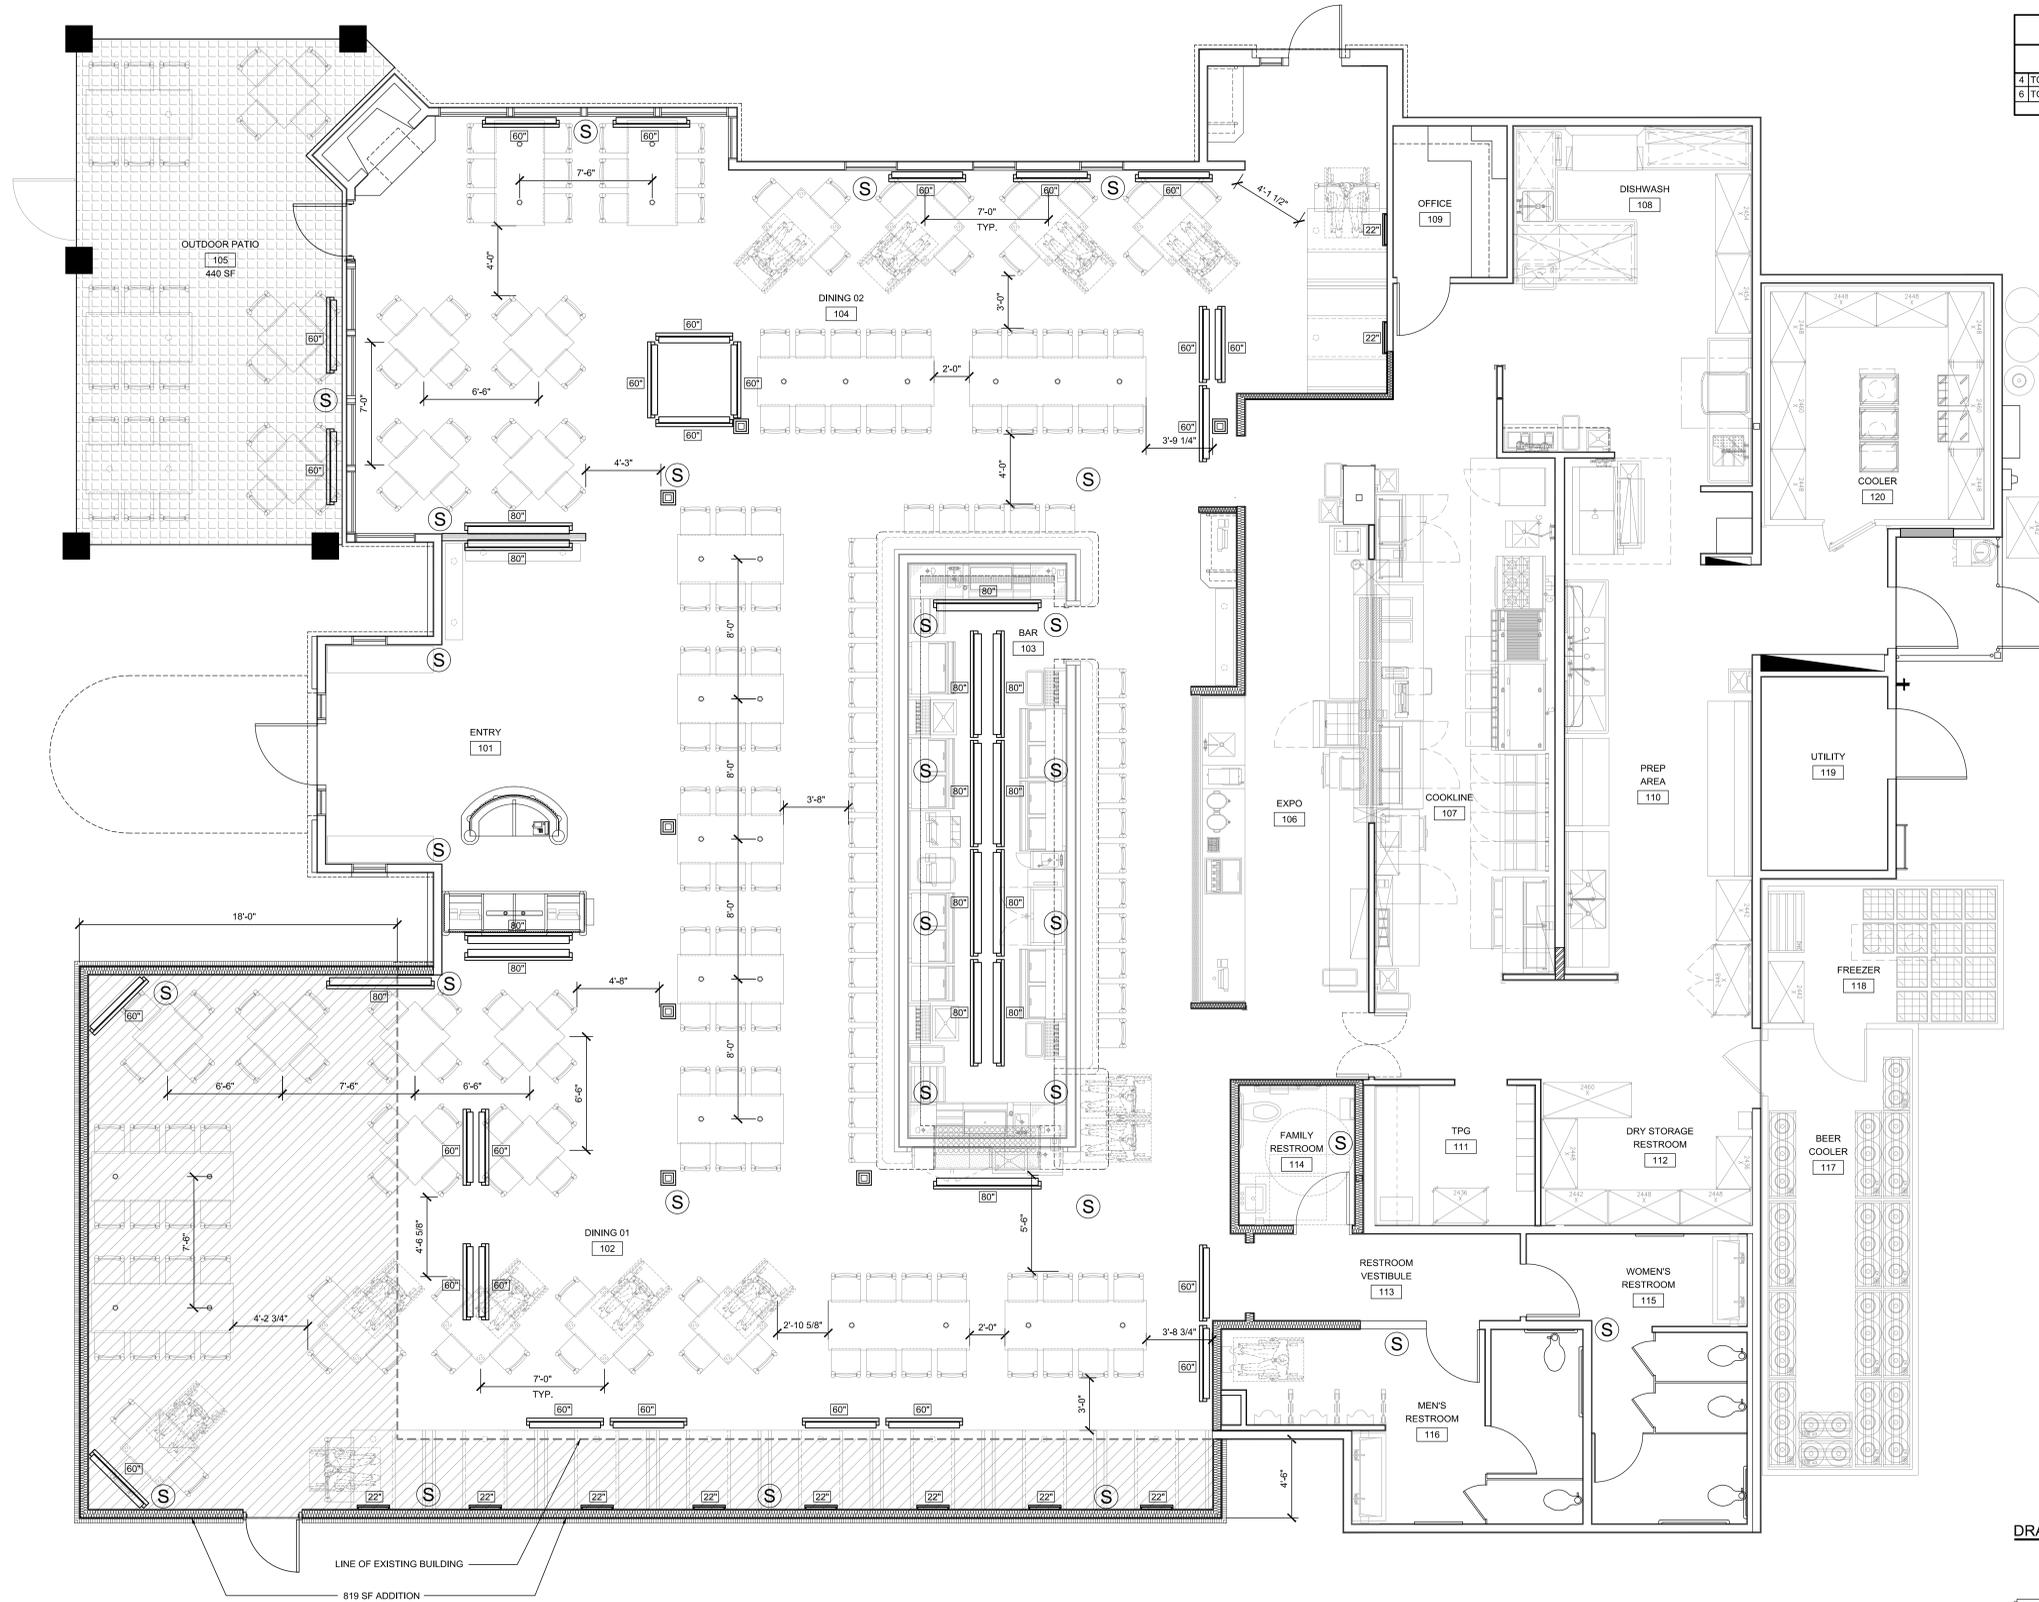

Seal

DP3
ARCHITECTS

DP3 ARCHITECTS, LTD.
15 South Main Street, Suite 400
Greenville, SC 29601
T. 864.232.8200 F. 864.232.7587
www.DP3architects.com

Project



Twin Peaks
San Marcos, TX

Project Number
Drawn By
Checked By
Date
Revisions

KMW
03 APR 2019

DRAWING SYMBOL LEGEND

- (S) SPEAKER
- TV (SIZE)
- ADDITION (INTERIOR)
- ADDITION (EXTERIOR)

Drawing
Floor Plan



REF.
NORTH

1 FLOOR PLAN
1/4" = 1'-0"

A2.0