



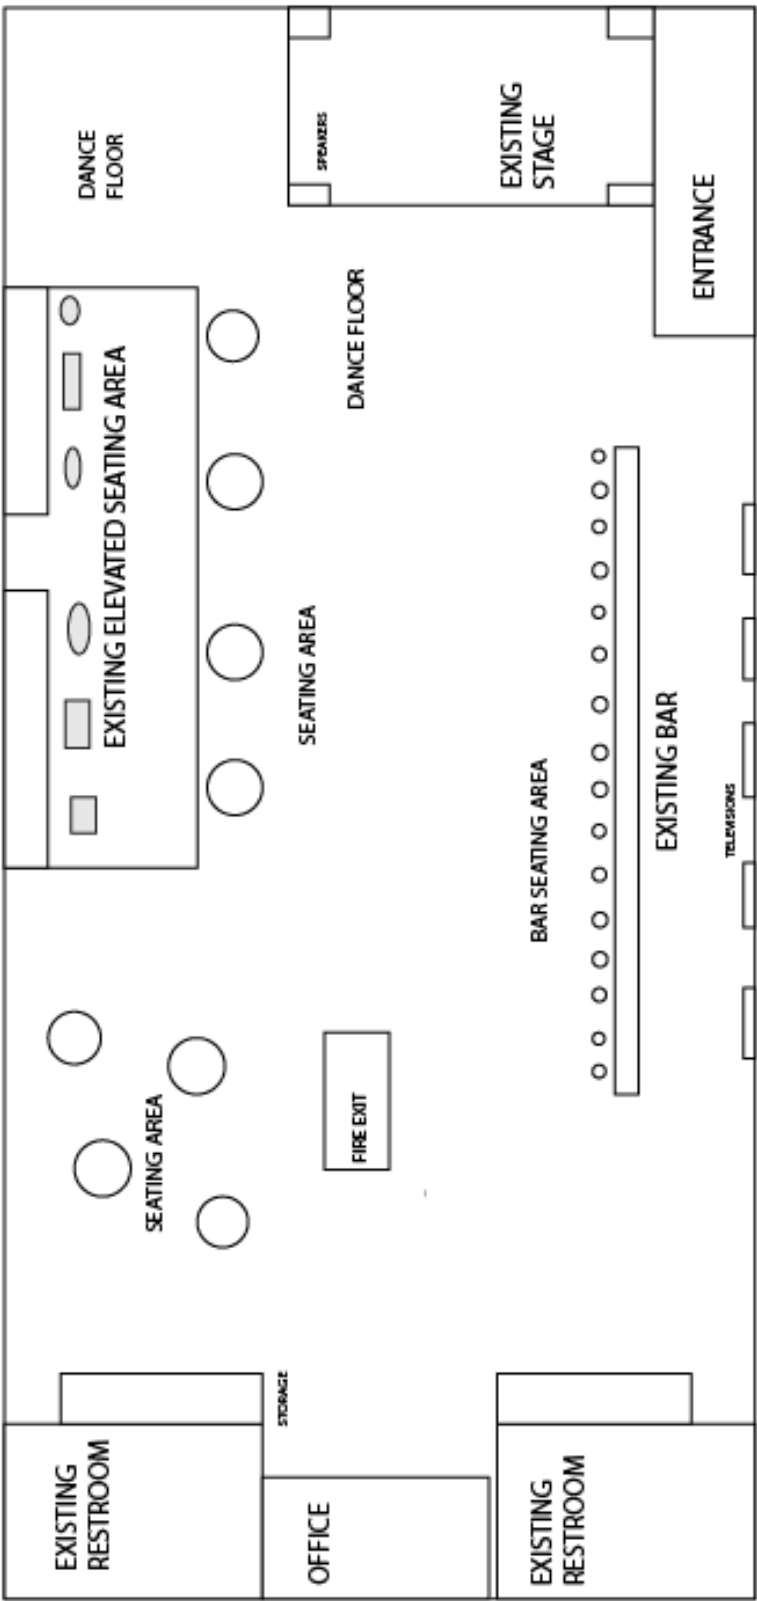

WILDFIRE SAN MARCOS

141 E HOPKINS ST FLOOR 2

6200 SQFT

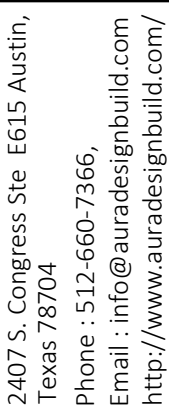

145 E HOPKINS ST.
SAN MARCOS,
SAN MARCO,
TX, USA

ENGINEER

CONTRACTOR

AURA DESIGN BUILD

DRAWN BY

KC



CHECKED BY

REVISIONS

NEW FLOOR PLAN


A1.2

08/23/18

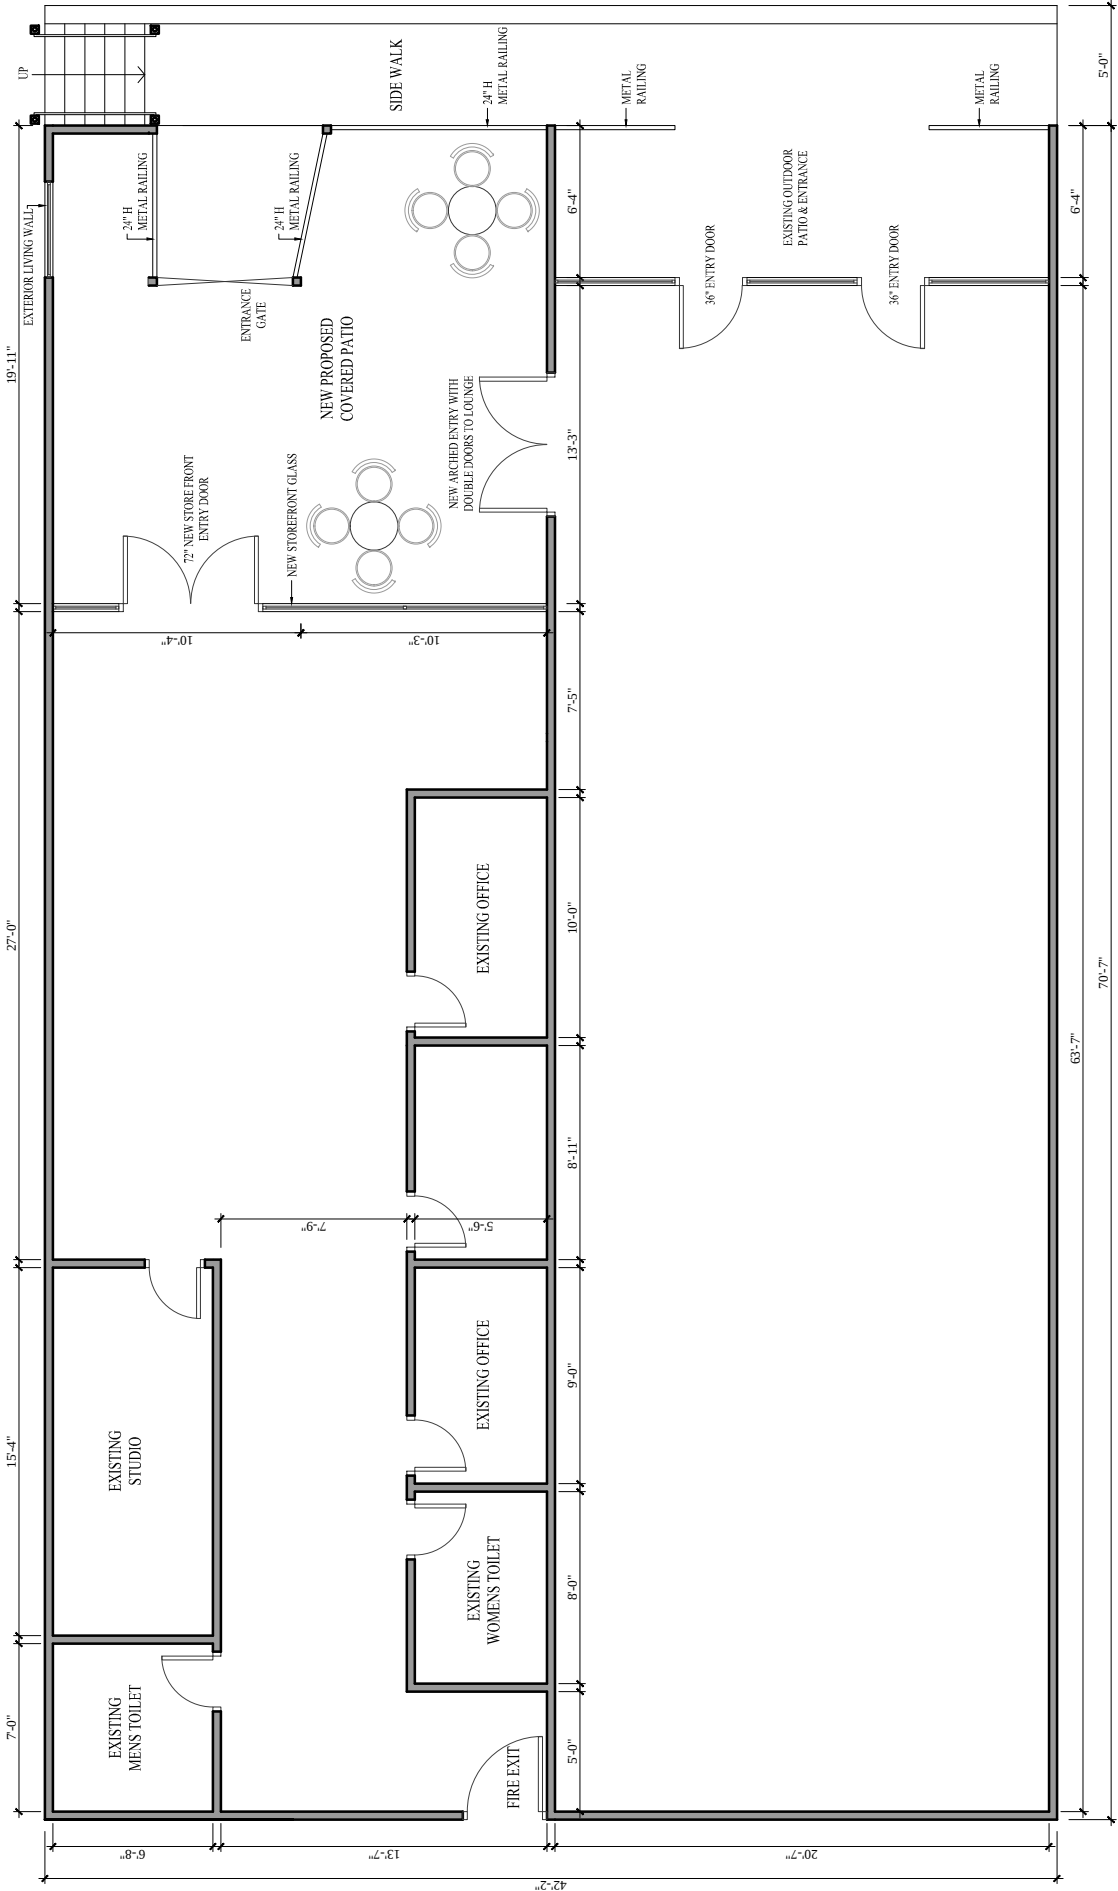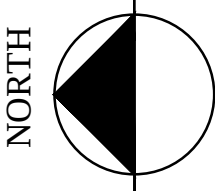

NEW- FIRST FLOOR PLAN

SCALE: 1/8"=1'-0"

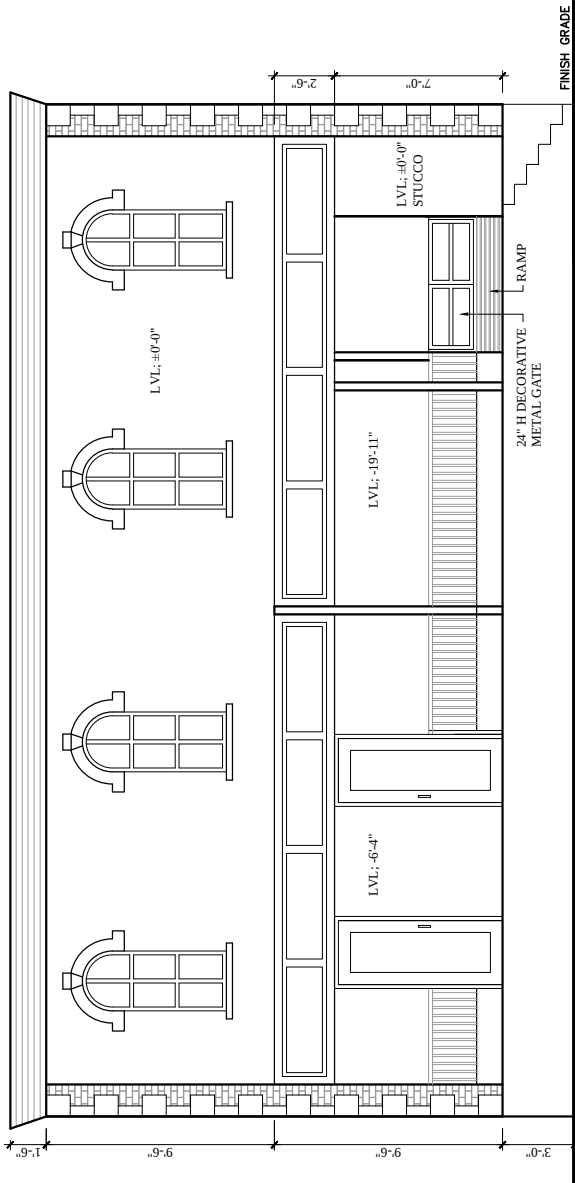

FRONT ELEVATION

SCALE: 1/8"=1'-0"