



LEGEND:	
	1 CONVENTIONAL STUCCO COLOR: SW 0044 HUBBARD SQUASH
	2 CONVENTIONAL STUCCO COLOR: SW T513 SANDERLING
	3 CONVENTIONAL STUCCO COLOR: TO MATCH CHARCOAL GRAY
	4 CONVENTIONAL STUCCO ACCENT BAND COLOR: SW 2029 CLASSICAL WHITE
	5 3/4" CHOPPED STONE VENEER 5/2" LUG & MANUFACTURED STONE VENEER 12" SLOPED BILL ANTIQUE CHOPPED LUEDERS VENEER, VENDOR: ACME BRICK <a href="http://www.acmebrick.com">www.acmebrick.com</a>
	6 HM DOORS & FRAMES COLOR: SHERWIN WILLIAMS COLOR: SW T664 "STEELY GRAY" SEMI-GLOSS
	7 METAL FRAMED ACCENT AWNING WITH INTEGRATED SOFFIT LIGHTING COLOR: IRON ORE
	8 CLEAR ANODIZED ALUMINUM FRAME WITH CLEAR LOW-E GLAZING
	9 INSULATED GLAZING IN CLEAR ANODIZED ALUMINUM FRAME WITH BLUE TINT SPANDREL GLAZING
	10 AUTOMATIC SLIDING DOOR STANLEY DURA-STORM SERIES
	11 WALL MOUNTED LED LIGHT FIXTURE
	12 LOGO PER OWNER

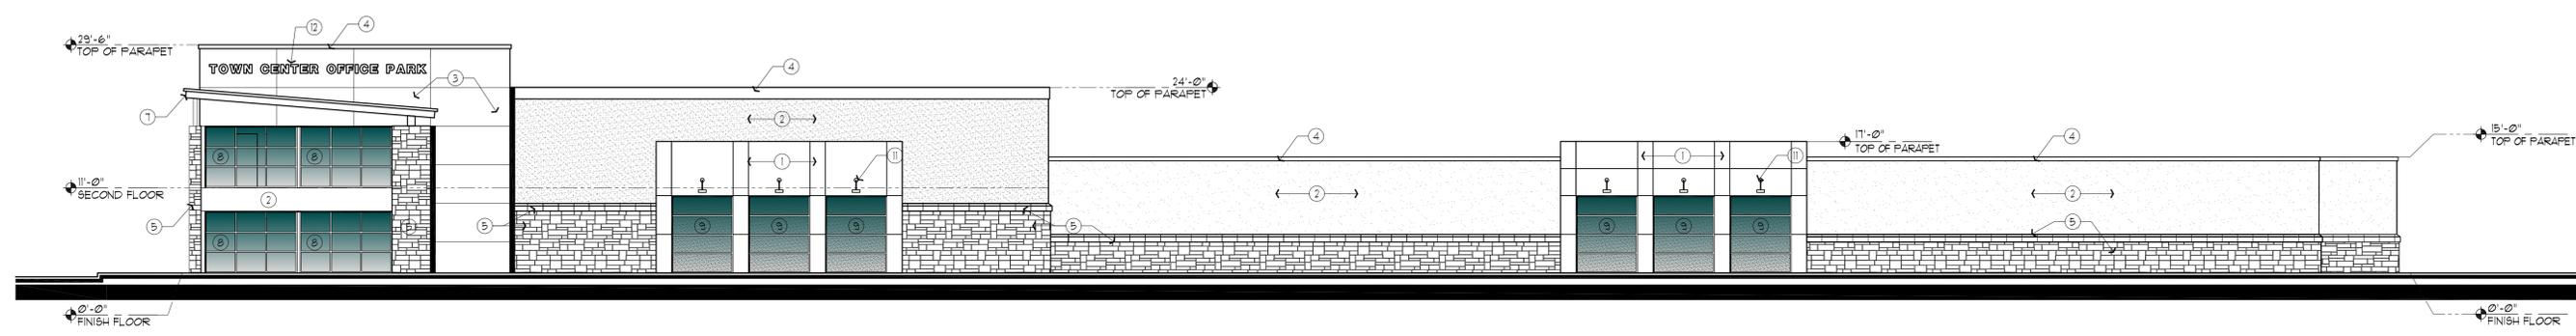

**2** **SOUTHWEST ELEVATION -FOXTAIL RD**  
SCALE: 3/32" = 1'-0"

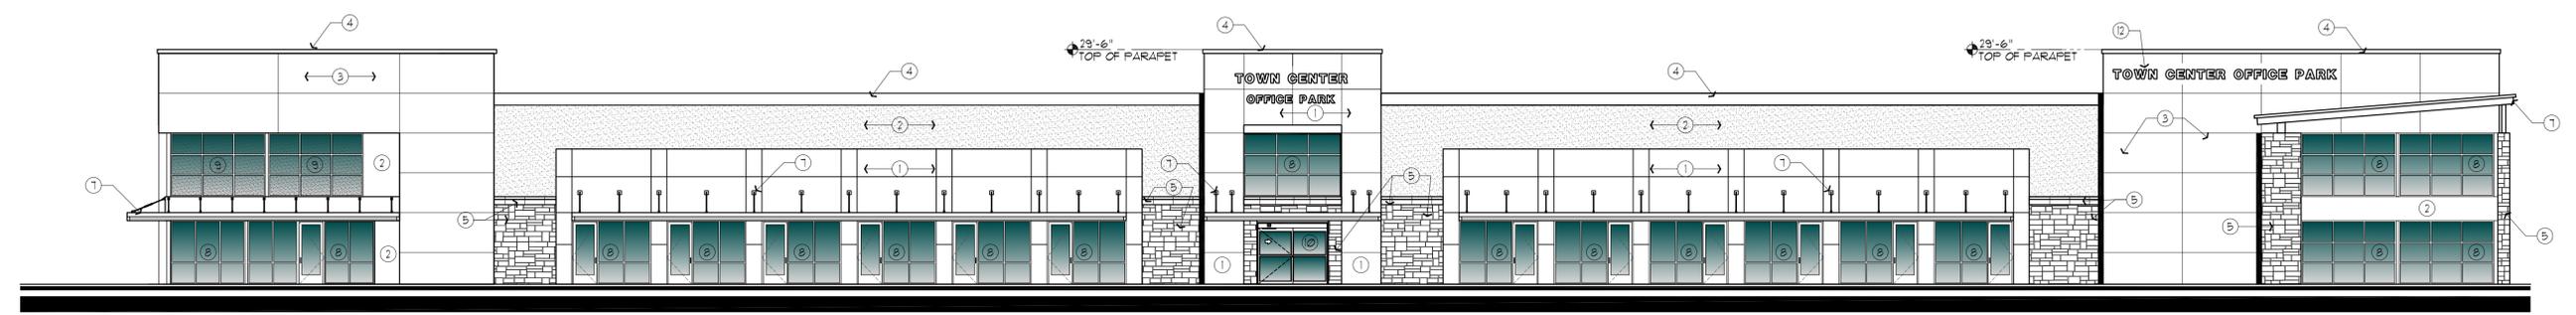


**1** **NORTHWEST ELEVATION -HUNTER DR**  
SCALE: 3/32" = 1'-0"

**PRELIMINARY**

**PRELIMINARY**

**TOWN CENTER OFFICE PARK**  
FOXTAIL RUN & HUNTER RD (FM 2439)  
SAN MARCOS, TEXAS 78666

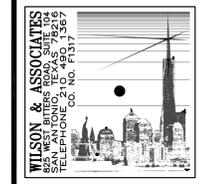

**JOB NO.**  
**DATE:**  
MARCH 17, 2017  
**DRAWN BY:** L.D.  
**CHECKED BY:** J.L.W.

REVISIONS:

**SHEET NUMBER**  
**A-3**  
**OF SHEETS**