


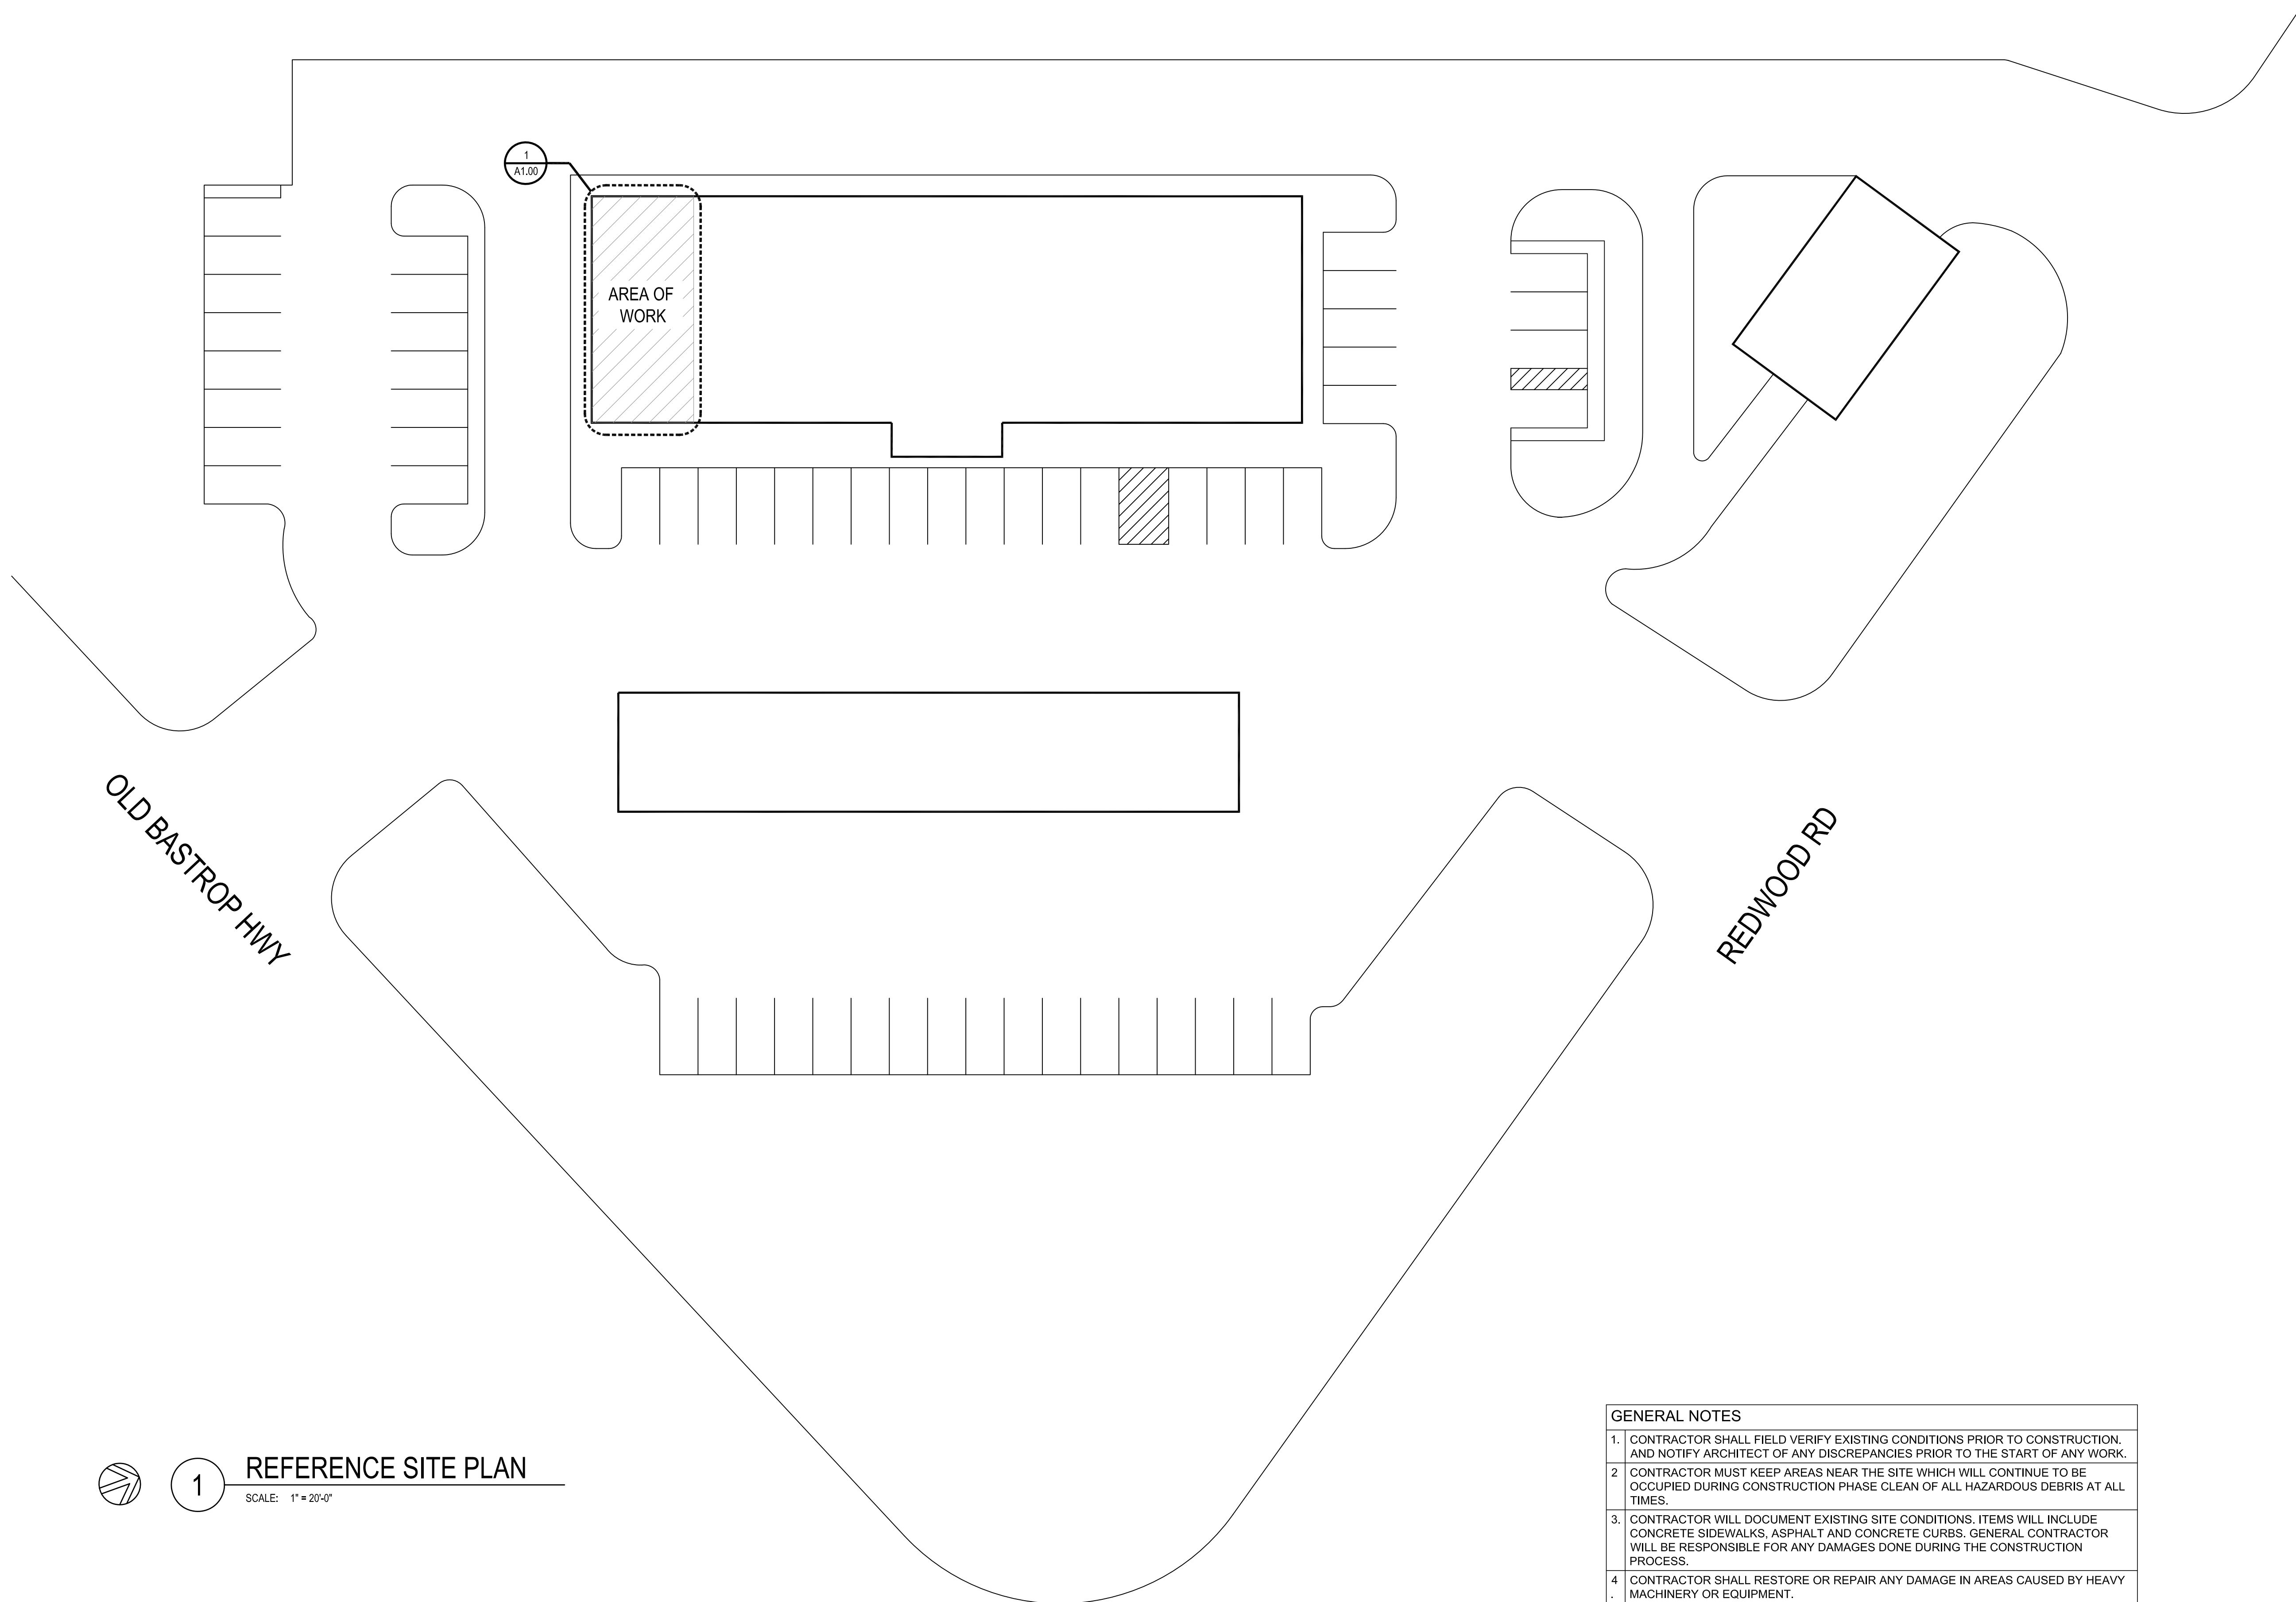

1

REFERENCE SITE PLAN

SCALE: 1" = 20'-0"

GENERAL NOTES	
1.	CONTRACTOR SHALL FIELD VERIFY EXISTING CONDITIONS PRIOR TO CONSTRUCTION, AND NOTIFY ARCHITECT OF ANY DISCREPANCIES PRIOR TO THE START OF ANY WORK.
2.	CONTRACTOR MUST KEEP AREAS NEAR THE SITE WHICH WILL CONTINUE TO BE OCCUPIED DURING CONSTRUCTION PHASE CLEAN OF ALL HAZARDOUS DEBRIS AT ALL TIMES.
3.	CONTRACTOR WILL DOCUMENT EXISTING SITE CONDITIONS. ITEMS WILL INCLUDE CONCRETE SIDEWALKS, ASPHALT AND CONCRETE CURBS. GENERAL CONTRACTOR WILL BE RESPONSIBLE FOR ANY DAMAGES DONE DURING THE CONSTRUCTION PROCESS.
4.	CONTRACTOR SHALL RESTORE OR REPAIR ANY DAMAGE IN AREAS CAUSED BY HEAVY MACHINERY OR EQUIPMENT.
5.	GENERAL CONTRACTOR IS RESPONSIBLE FOR MAINTAINING A SAFE ENVIRONMENT THAT WILL NOT POSE A RISK TO THE SAFETY, HEALTH AND WELL BEING OF ALL EMPLOYEES.

GENERAL NOTE TO GENERAL CONTRACTOR	
1.	IF ANY PORTION OF EXISTING CONCRETE IS TO BE REMOVED, GENERAL CONTRACTOR IS RESPONSIBLE TO LOCATE EXISTING STRUCTURAL MEMBERS BEFORE REMOVAL CAN PROCEED. ONCE STRUCTURE IS PROPERLY LOCATED SAWCUT EXISTING CONCRETE TO BEGIN REMOVAL. <u>DO NOT</u> COMPROMISE STRUCTURAL INTEGRITY OF FOUNDATION OR BUILDING.
2.	GENERAL CONTRACTOR TO CONFIRM LOCATIONS OF ALL STRUCTURAL MEMBERS WHEN PENETRATING EXTERIOR WALLS. <u>DO NOT</u> COMPROMISE STRUCTURAL INTEGRITY OF BUILDING.
3.	GENERAL CONTRACTOR TO VERIFY LOCATION OF PROPERTY LINES, PARKING SURFACES, BUILDINGS AND ALL STRUCTURES ON SITE.



MATA'S MEXICAN RESTAURANT
1350 S OLD BASTROP HWY #101
1350 S OLD BASTROPSAN MARCOS, TX 78666

© COPYRIGHT 2023 - ALL RIGHTS RESERVED - THESE DRAWINGS, AS INSTRUMENTS OF PROFESSIONAL SERVICE, ARE THE PROPERTY OF ZDA ARCHITECTURE. FOR USE SOLELY WITH RESPECT TO THIS PROJECT AND SHALL NOT BE REPRODUCED FOR OTHER PURPOSES.

DRAWN	ZDA
CHECKED	RZ
PROJECT NO	2023-25
DATE	06-21-2023

REVISIONS	
NO	DESCRIPTION

SHEET TITLE
REFERENCE
SITE PLAN

SHEET NO
A0.01

ZDA
architecture

Edward C. Monaco P.E.
Engineering Consultant
2318 San Pedro St.#2
San Antonio, Texas 78212
(210) 946-4594
Firm Registration # F-8297



MATA'S RESTAURANT
1350 S OLD BASTROP HWY # 101
SAN MARCOS, TX 78666

© COPYRIGHT 2023 - ALL RIGHTS RESERVED - THESE DRAWINGS, AS INSTRUMENTS OF PROFESSIONAL SERVICE, ARE THE PROPERTY OF ZDA ARCHITECTURE. FOR USE SOLELY WITH RESPECT TO THIS PROJECT AND SHALL NOT BE REPRODUCED FOR OTHER PURPOSES.

DRAWN	ECM / VAA
CHECKED	ECM
PROJECT NO	2023-25
DATE	06/16/2023


REVISIONS	
NO	DATE DESCRIPTION

SHEET TITLE

EQUIPMENT
FLOOR PLAN


SHEET NO

MEP-3

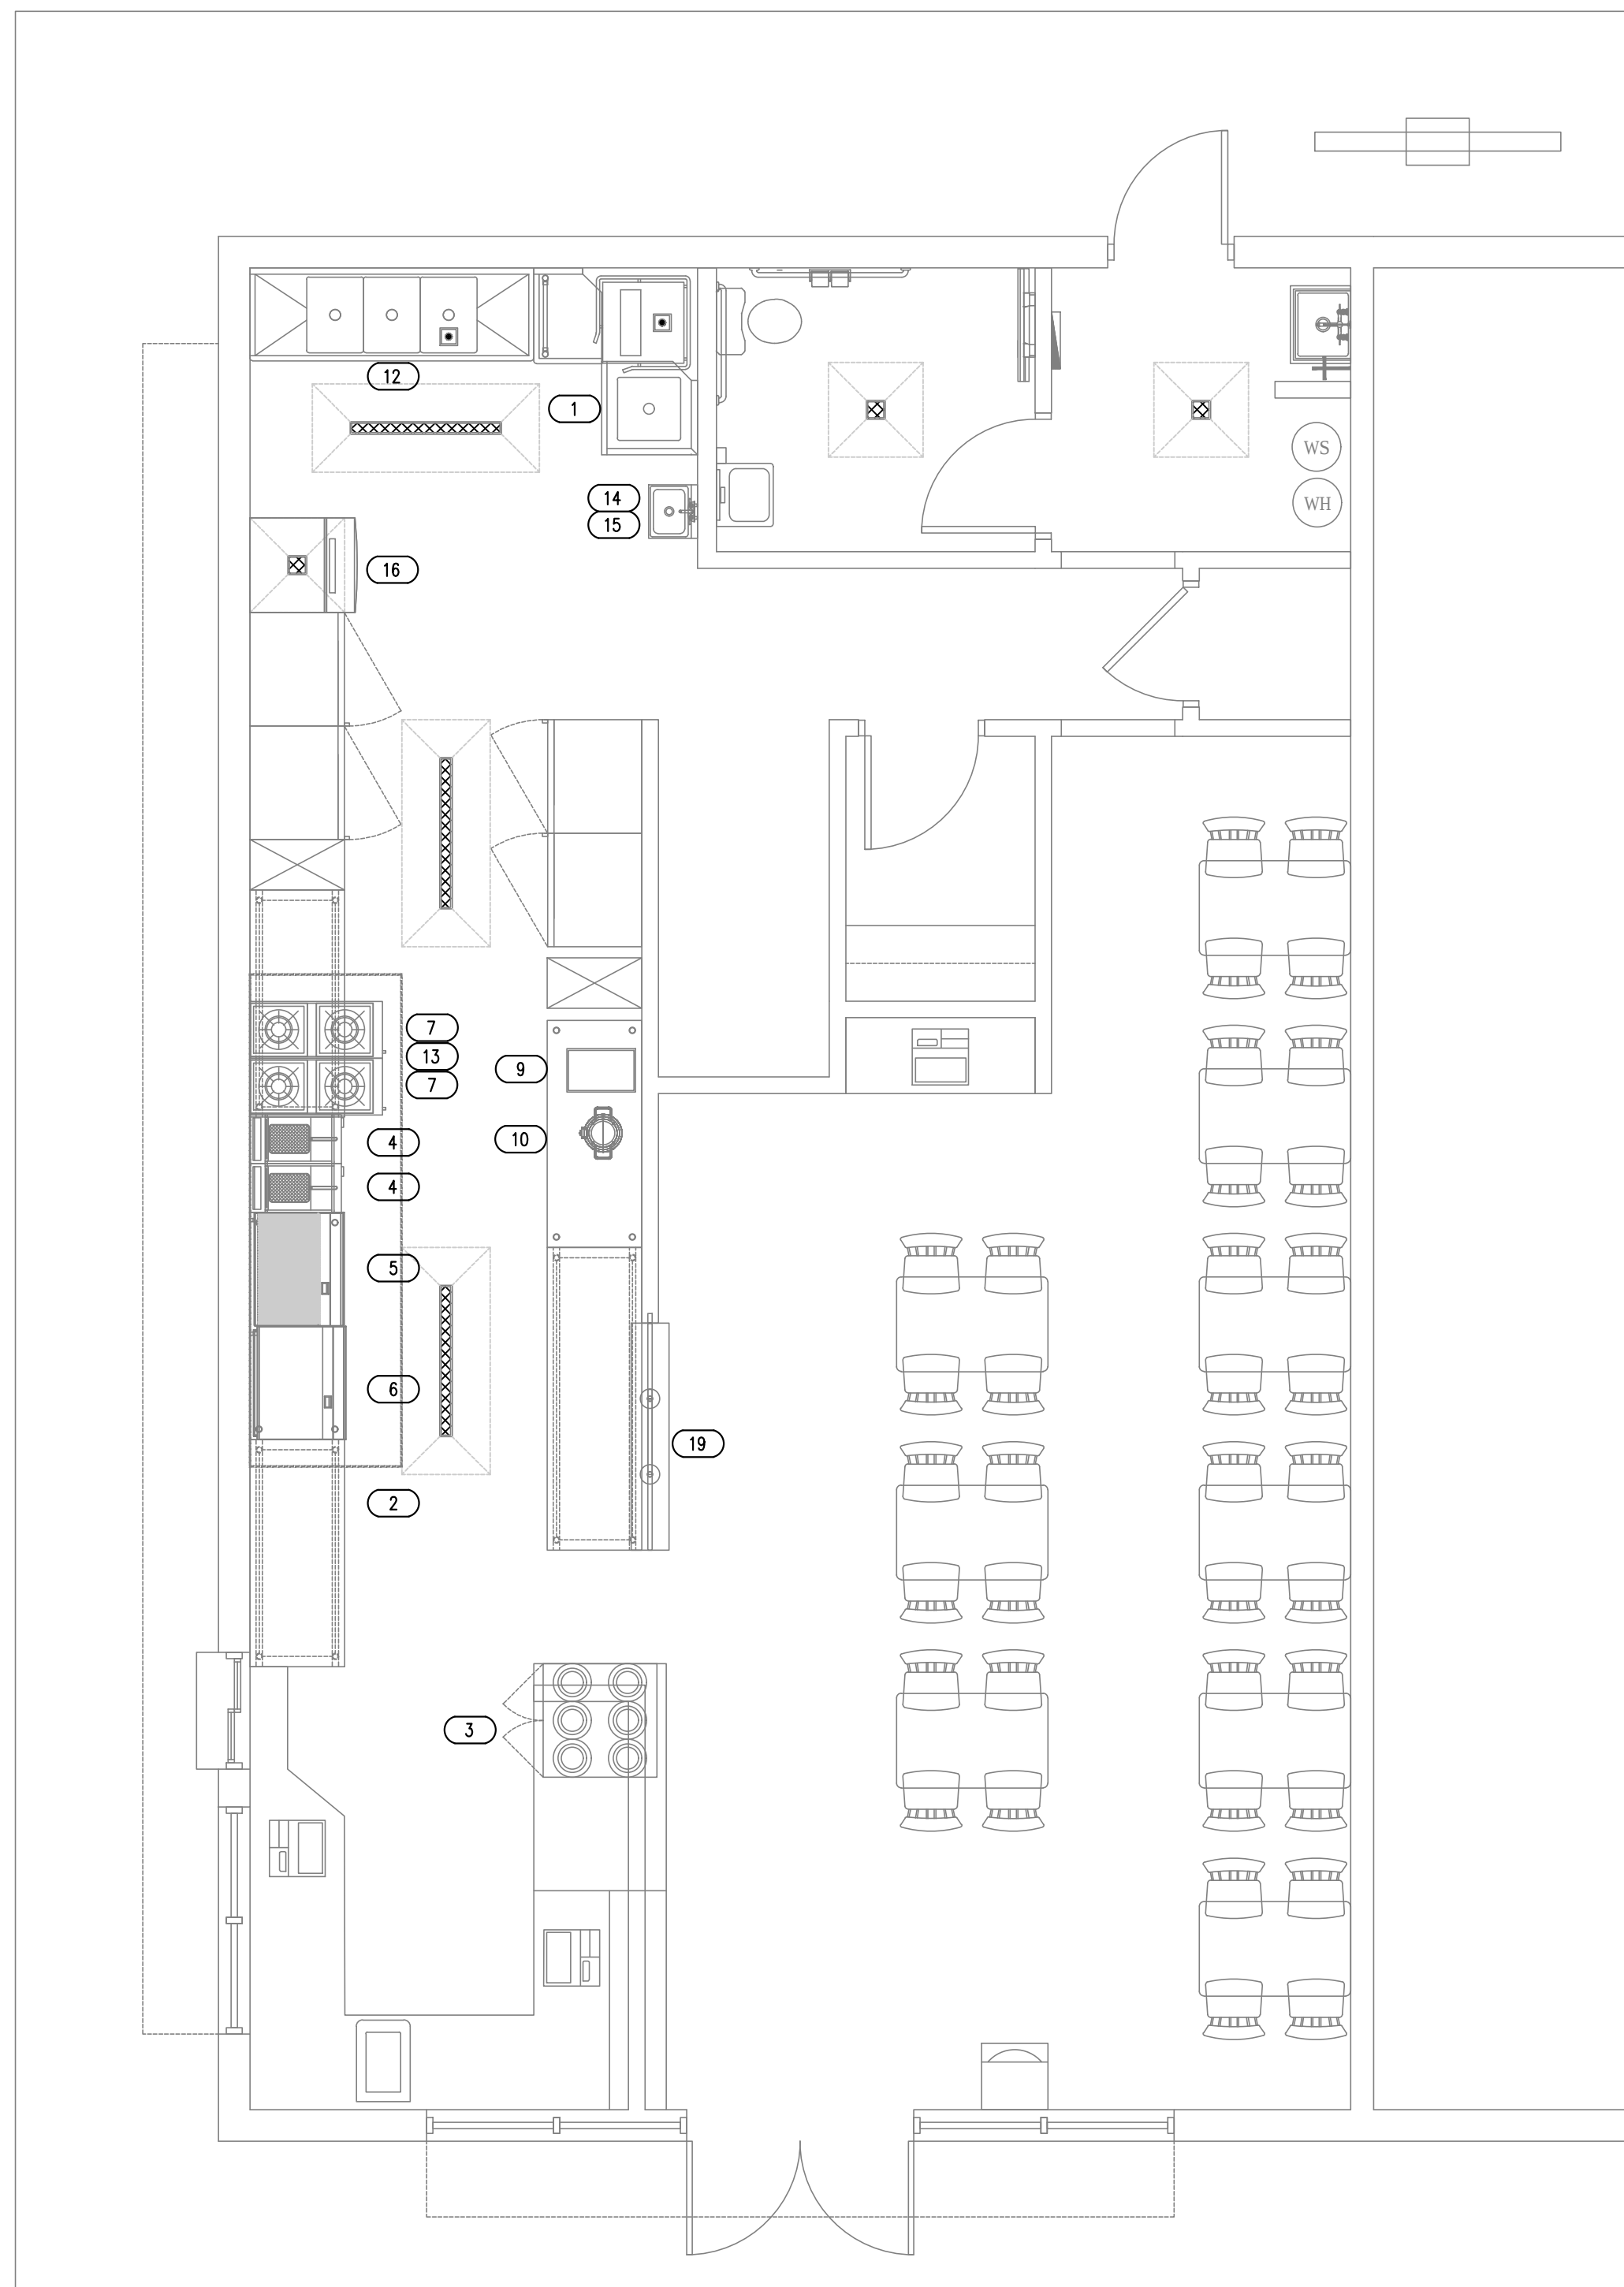

1 EQUIPMENT FLOOR PLAN
MEP-3 SCALE: 1/4" = 1'-0"

SAN MARCOS MEXICAN RESTAURANT EQUIPMENT LIST										
TAG	DESCRIPTION	BRAND	MODEL	ELECTRICAL						
				VOLTS	PHASE	AMPS	HP	WATTS	PLUG	NOTES
1	DISHWASHER	CMA DISHMACHINES	EST	208	3	40	-	14,400	-	REQUIRES ADDITIONAL 115V 16A POWER
2	BLENDER	HAMILTON BEACH	HBH550	120	1	13	3	1,560	-	-
3	SOFT SERVE MACHINE	SANISERV	408	115	1	30	-	3,450	-	-
4	FREE STANDING GAS FRYER	KINTERA	KF4-N	-	-	-	-	-	-	-
5	COUNTERTOP GAS CHARBROILERS	KINTERA	KCBR36	-	-	-	-	-	-	-
6	COUNTERTOP GAS GRIDDLE	KINTERA	KGR36M	-	-	-	-	-	-	-
7	STOCK POT GAS RANGE	KINTERA	KSP2	-	-	-	-	-	-	-
8	NOT USED	-	-	-	-	-	-	-	-	-
9	CAYENNE MODEL 1001 WARMER	VOLLRATH	71001	120	1	5.8	-	700	NEMA 5-15P	-
10	RETRO STOCK POT KETTLE RETHERMALIZER	VOLLRATH	7217210	120	1	12	-	1,450	NEMA 5-15P	-
11	NOT USED	-	-	-	-	-	-	-	-	-
12	3- COMPARTMENT SINK	KINTERA	KE53C181BS- 218	-	-	-	-	-	-	-
13	18" SWING SPOUT SPLASH MOUNT FAUCET	ADVANCE TABCO	K-211	-	-	-	-	-	-	-
14	WALL MOUNTED HAND SINK - S/S WITH 6" GOOSENECK FAUCET	KINTERA	KHS17SP	-	-	-	-	-	-	-
15	6" GOOSENECK FAUCET	KINTERA	KHSFAUCET	-	-	-	-	-	-	-
16	MODULAR ICE MACHINES	KINTERA	KHM700-2A1P	208	1	10	-	2,080	-	-
17	NOT USED	-	-	-	-	-	-	-	-	-
18	NOT USED	-	-	-	-	-	-	-	-	-
19	WARMING LAMP	CHEFMATE BY GLOBE	WL2	120	1	4.2	-	500	NEMA 5-15P	R40, TWO (250W) DOME LAMPS

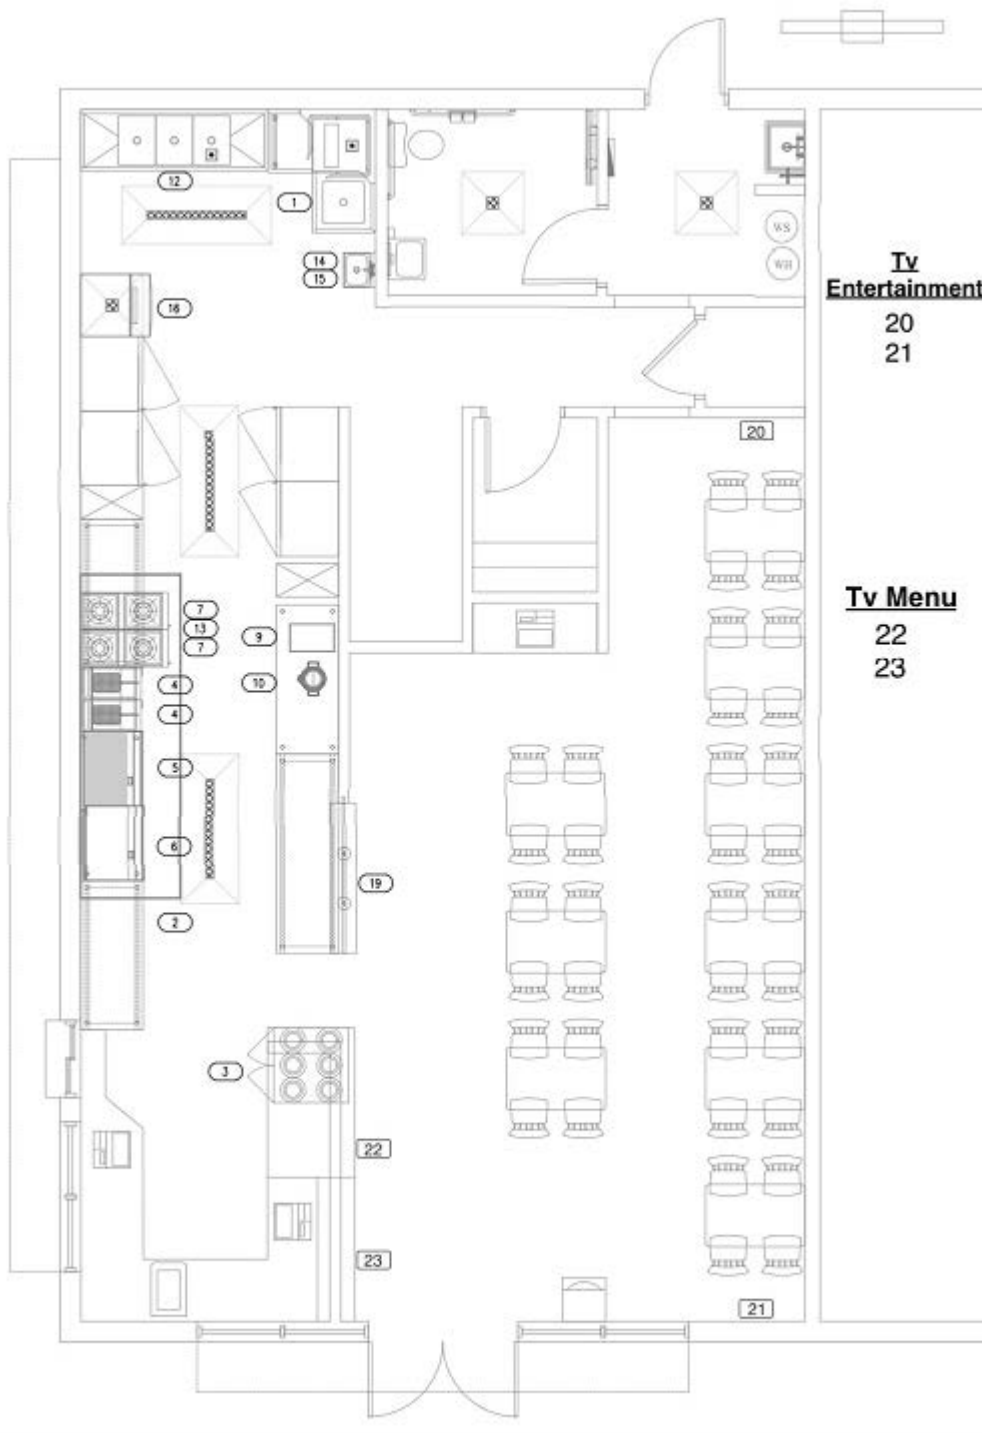

**Tv
Entertainment**
20
21

Tv Menu
22
23

DRINKS

AGUAS FRESCAS

Sm \$5 - Md \$6 - Lg \$7
Pina, Papaya, Sandia,
Horchata, Melón or
Limonada



JUGO DE NARANJA

(Fresh squeezed)
Sm \$7
Md \$8
Lg \$10



Coke-Float \$7



SODAS \$3

Big Red
Dr. Pepper
Diet Coke
Fiji Water
Sweet Tea / Unsweet
Café \$3
Ice coffee - Sm \$6 - Lg \$7
Vanilla, Moca or Horchata

MALTEADAS (Milkshakes)
Sm \$6 - Md \$8
Oreo, M&M, Vanilla,
Chocolate or Fresa
Mazapan Shake



Mexican Sodas \$4
Coke, Sprite, Fanta or Jugo

MARGARITAS

Margaritas \$8
Limon, Mango, Fresa or Sandia
Shot extra: +\$3

CERVEZAS

Modelo, Corona, Bud Light,
Budweiser, Carta blanca,
Pacifico, Corona Light
and Dos Equis



Michelada \$11

ANTOJITOS Y MAS



NACHOS - \$6



CHICHARRÓN
PREPARADO - \$11



TOSTITOS PREPARADOS AL GUSTO - \$10



ELOTE EN VASO

(Corn in a Cup)
Small - \$6
Large - \$8



HOT CHEETOS & CHEESE - \$6



FRESH
FRUIT CUPS
mango, watermelon,
cucumber, orange,
jicama, melon,
and pineapple

Small: \$6 - Medium: \$8 - Large: \$12



MINI PANCAKES
\$14



DORITOS - \$10



MANGONADA
\$8

PICKLE - \$3



TRES LECHES: \$6



ICE CREAM: \$3.50

CHURRO BITES: \$5
strawberry or Chocolate



follow Us



Mata's

Restaurant
Bar
Fruteria



MONDAY-SATURDAY
10 AM - MIDNIGHT

SUNDAY

10 AM - 10 PM



GAMES

(512) 210-8169



1350 S Old Bastrop Hwy,
San Marcos, TX 78666

*Consuming raw or undercooked meats, poultry, seafood, shellfish, or eggs may increase your risk of foodborne illness.

MINI TACOS

(5) - \$12 or (10) - \$20

- Al Pastor - Chicken Fajita
- Asada - Picadillo
- Beef Fajita

Add avocado & queso fresco only \$2



TORTAS - \$12

TACOS \$5 each

- BEEF FAJITA with grilled onions & peppers
- CHICKEN FAJITA with grilled onions & peppers
- AL PASTOR with cilantro & onions
- CARNE ASADA with cilantro & onions
- PICADILLO with lettuce, tomato & cheese



QUESADILLAS - \$12



COCONUT SHRIMP TACO - \$6
with Pico de gallo, Cabbage, Chipotle mayo and 2 shrimp

BURRITO \$12 each

- BEEF FAJITA, CHICKEN FAJITA,
- AL PASTOR, CARNE ASADA
- PICADILLO



HAMBURGUESAS

- LA MEXICANA - \$13

mayo, ham, cheese, lettuce, tomato, onions, jalapeños and pickles



- LA HAWAIIANA - \$14

mayo, grilled pineapple, lettuce, tomatoes, onions, pickles, ham and white cheese



- AVOCADO BACON BURGER - \$13

mayo, lettuce, tomatoes, onions, pickles and cheese



- LA ORIGINAL - \$11

mayo, cheese, lettuce, onions, pickles, tomato

TENDERS

CHICKEN TENDER BASKET - \$10
3 chicken tenders with fries, toast & gravy



HOTDOGS

- MEXICAN HOT DOG - \$6



- HOT CHEETOS WITH CHEESE - \$5

- HOT DOG - \$4



KIDS MENU \$5

- JULIUS PLATE: 1 pancake & 1 egg
- HOT DOG: with 1 side
- 2 CHICKEN STRIPS: with 1 side
- CHEESE QUESADILLA: with 1 side

sides options: Frito fresco, arroz, frijoles or papas fritas

*Consuming raw or undercooked meats, poultry, seafood, shellfish, or eggs may increase your risk of foodborne illness.

APPETIZERS

- ASADA FRIES - \$13

served with queso, pico de gallo, crema and guacamole



- LOADED NACHOS - \$13

Choice of: Asada, Al Pastor, Picadillo, Chicken Fajita served with Queso, beans, lettuce, pico de gallo, crema and jalapeños



- BACON QUESO FRIES - \$9

- CHICKEN FLAUTAS - 3 pc or 5 pc - \$8
Served with queso or guacamole

- CHILE CON QUESO - \$9

- GUACAMOLE - \$9

- FLAUTAS PREPARADAS (4) \$12



BREAKFAST TACOS

- BACON & EGG
- HAM & EGG
- BEANS & CHEESE
- HUEVOS A LA MEXICANA
- WIENERS & EGG



HUEVOS A LA MEXICANA \$9
served with beans & avocado



PANCAKE PLATE - \$10
2 pancakes, 2 eggs, 2 bacon strips

STRAWBERRY BANANA PANCAKES (2) - \$9

BREAKFAST SANDWICH - \$6 Choice of: Bacon or Ham

TEXAS ALCOHOLIC BEVERAGE COMMISSION

MB -200147669

Expires:4/3/2027

MIXED BEVERAGE PERMIT (MB)

FOOD AND BEVERAGE CERTIFICATE (FB)



**MATAS RESTAURANT & FRUTERIA
1350 S OLD BASTROP HWY, STE 101
SAN MARCOS, TX, US, 78666**

MATAS RESTAURANT & FRUTERIA LLC



A handwritten signature in black ink, appearing to read "M. St. H.", positioned above the title "EXECUTIVE DIRECTOR".

EXECUTIVE DIRECTOR

THIS PERMIT IS NOT TRANSFERABLE, MUST BE PUBLICLY DISPLAYED AT ALL TIMES AND USED ONLY IN PLACE OF BUSINESS INDICATED HEREON THE ACCEPTANCE HEREOF CONSTITUTES AN EXPRESS AGREEMENT TO PERMIT ANY AUTHORIZED REPRESENTATIVE OF THE COMMISSION OR ANY PEACE OFFICER TO FREELY ENTER UPON PERMITEES TO PERFORM ANY DUTY IMPOSED UPON HIM.