


Copyright: These Drawings are the property of DP3 Architects, Ltd., and reuse on any other project without written permission will result in legal action.

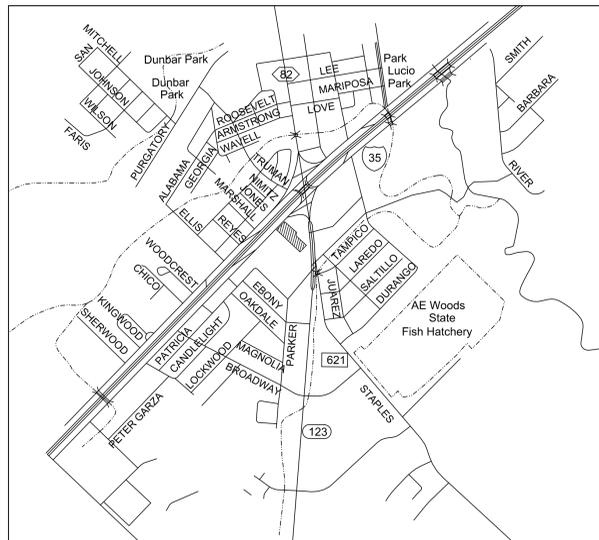

LOCATOR MAP




REF. NORTH

1

SITE PLAN

1" = 20'-0"

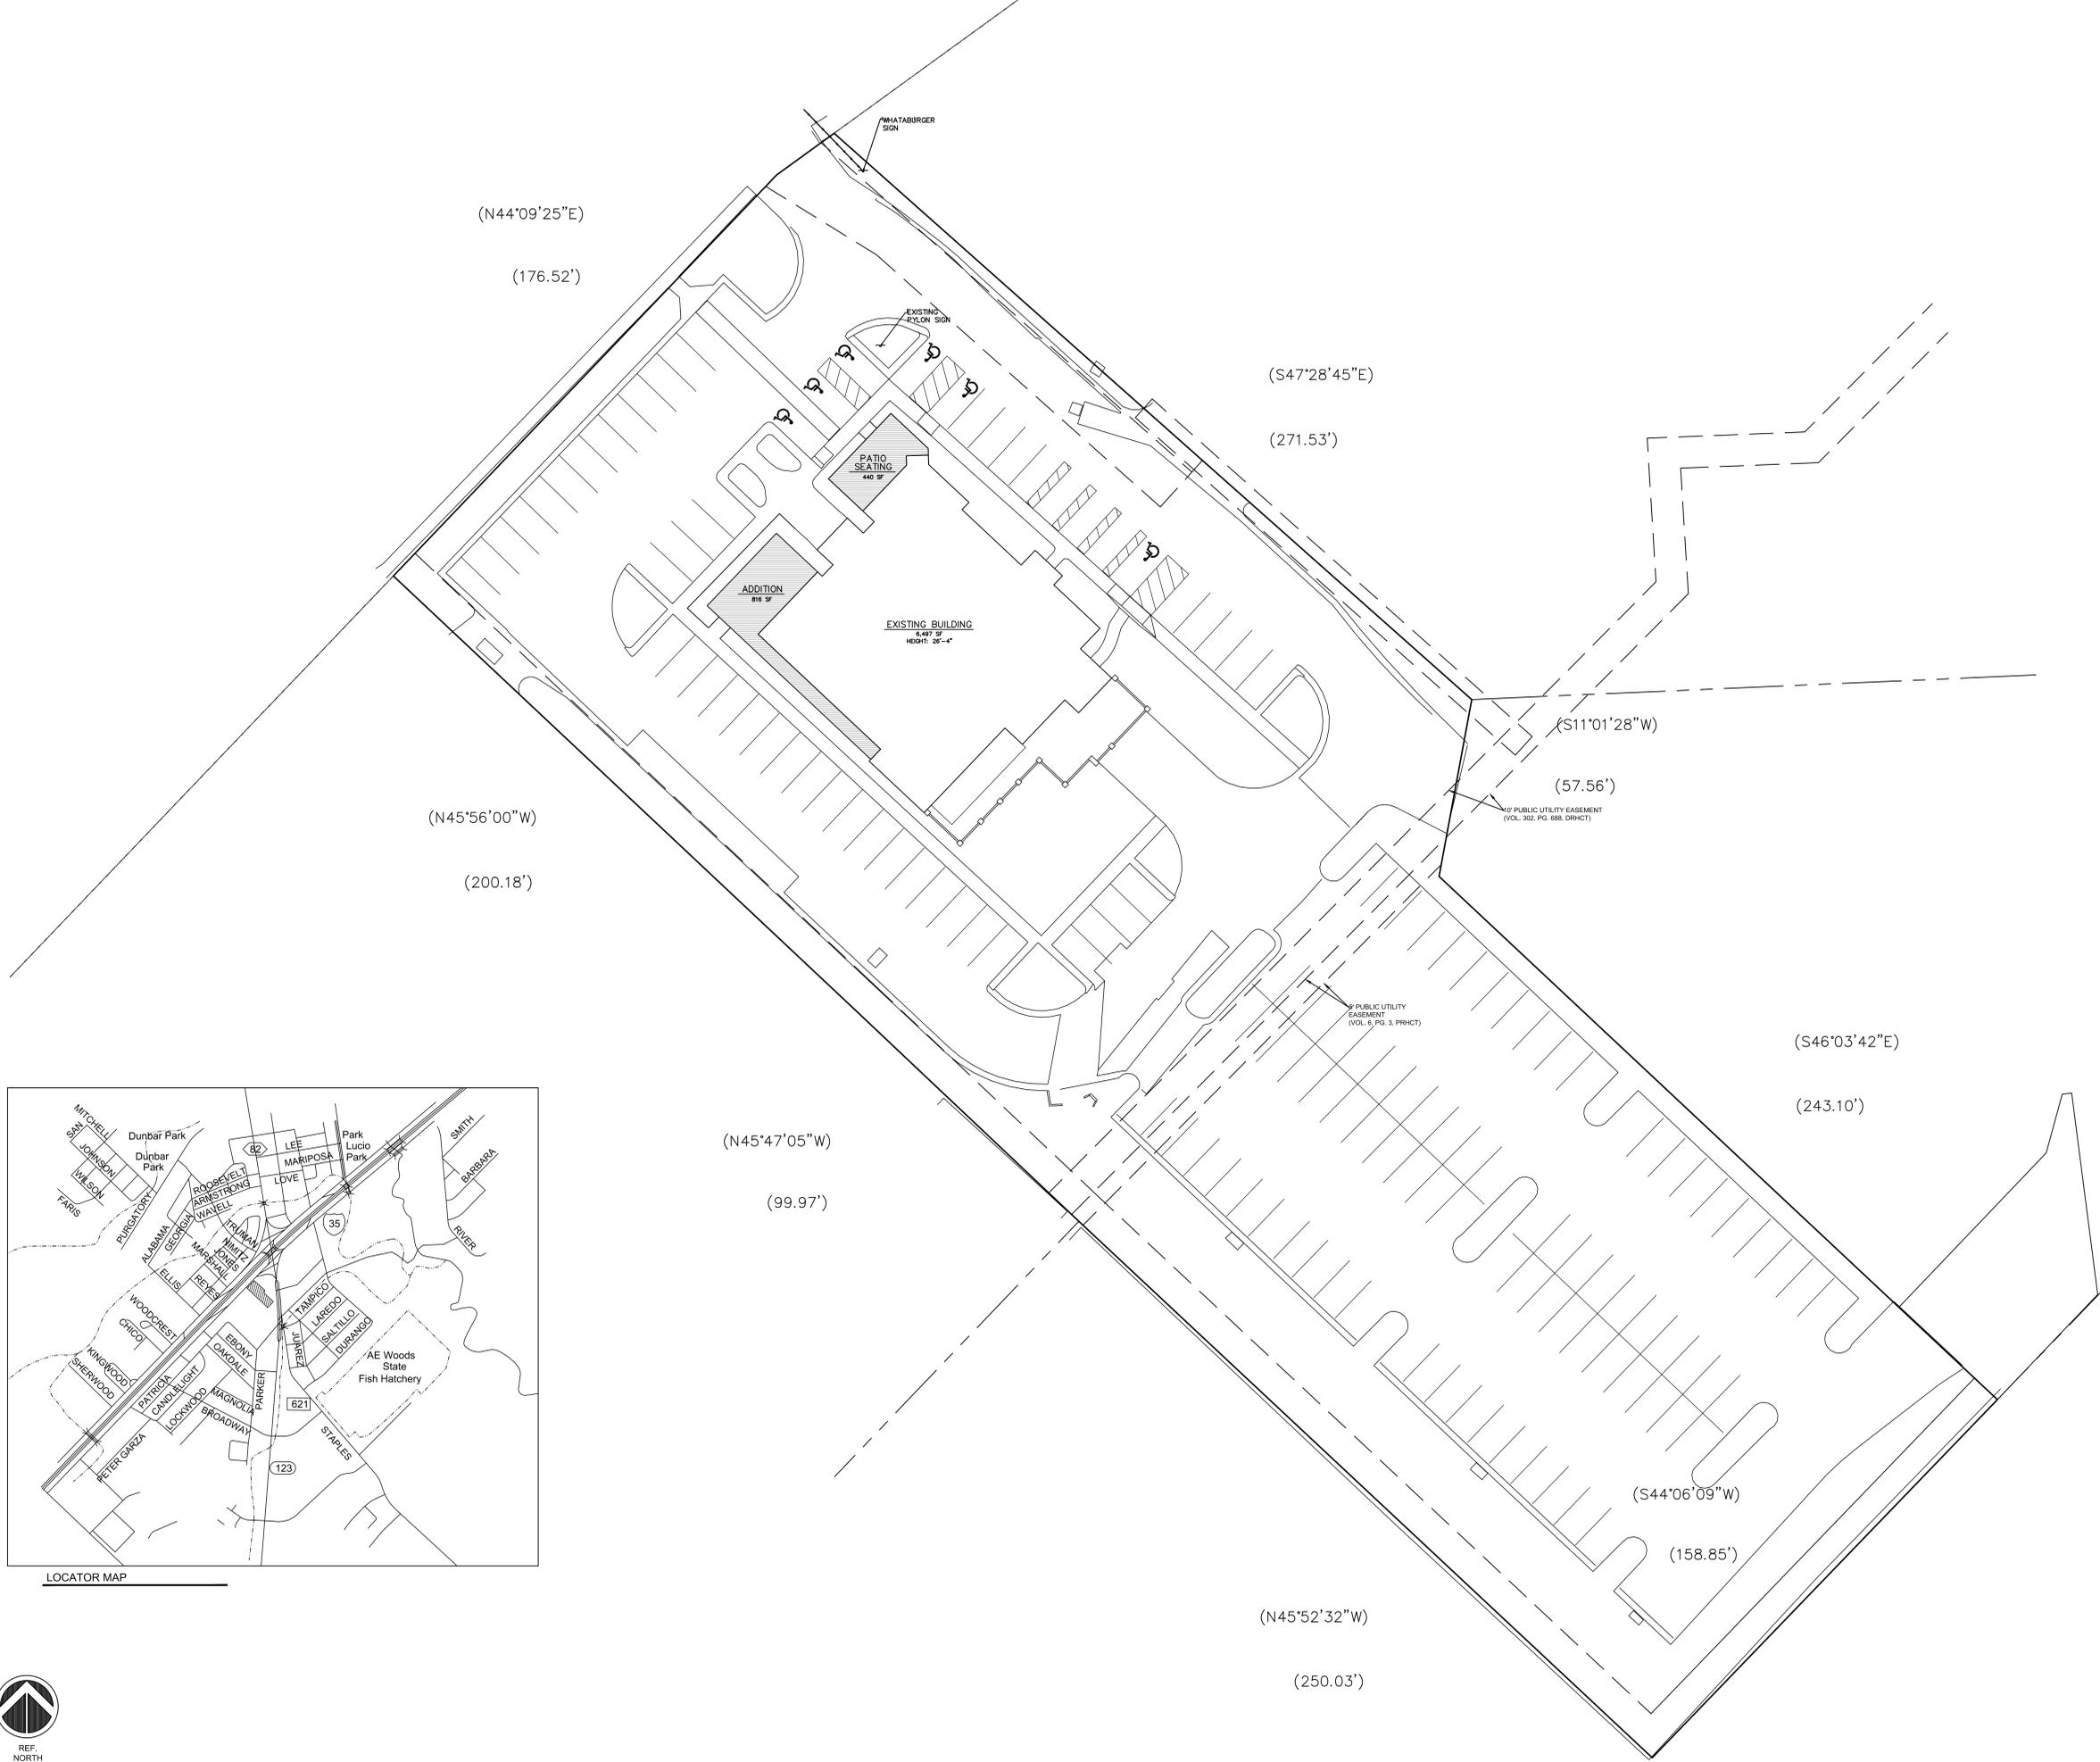

Seal

DP3
ARCHITECTS

DP3 ARCHITECTS, LTD.
15 S. Main Street, Suite 400 Greenville, SC 29601
T. 864.232.8200 F. 864.232.7587
www.DP3architects.com

Project



Twin Peaks
San Marcos, TX

Project Number
Drawn By KMW
Checked By
Date 15 MAR 2019

Revisions

Drawing

Site Plan

A1.0