



MATCH LINE ~ SEE SHEET 18

MATCH LINE ~ SEE SHEET 22

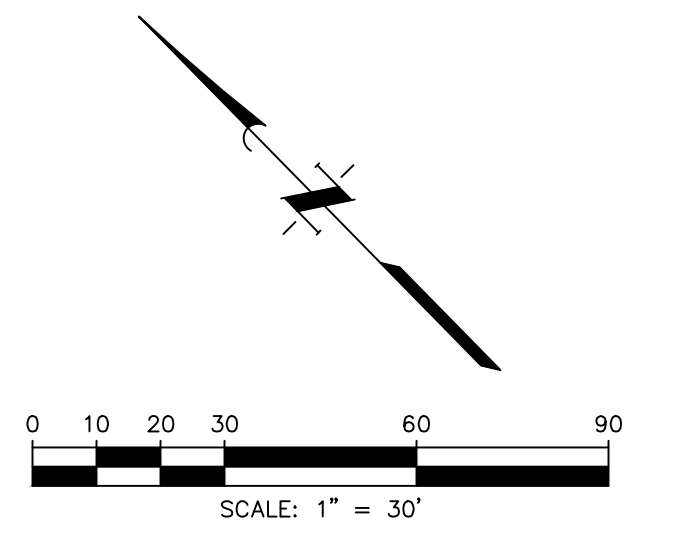

LEGEND

- SLOPE ARROW
- FF 780 FINISHED FLOOR ELEVATION
- FINISHED CONTOUR
- EXISTING CONTOUR
- HP HIGH POINT
- FINISHED SPOT ELEVATION
- EXISTING SPOT ELEVATION
- INVERTED CROWN
- EARTH SWALE
- EXTREME EVENT ARROW

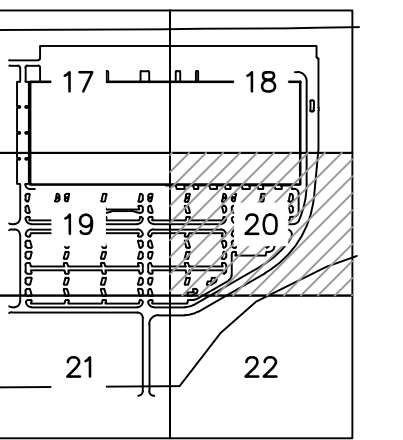

KEY MAP

NO.	DATE	REVISIONS	APP.

SEEFRID PROPERTIES, INC.
ATLANTA, GEORGIA

PROJECT ENDURANCE - SAN MARCOS
CMP SUBMITTAL

**SITE GRADING PLAN
(4 OF 6)**

JONES CARTER
Texas Board of Professional Engineers Registration No. F-439
1000 Central Parkway North, Suite 100 • San Antonio, Texas 78212 • 210-484-5511

SCALE: 1"=30' DGN. BY: RMC
DATE: JUNE 2015 DWN. BY: JDE/KS/JWS
JOB NO. S0787-0003-02 DWG. NO.
SUBMITTED: SURV. BY:
 F.B. NO.

RESEE H. CONNER
87668
26-15

SHEET NO.
20
OF 37

F.F.=645.00

12 Steps @ 0.5' EA

12 Steps @ 0.5' EA

CONCRETE END
TREATMENT

MATCH LINE ~ SEE SHEET 19