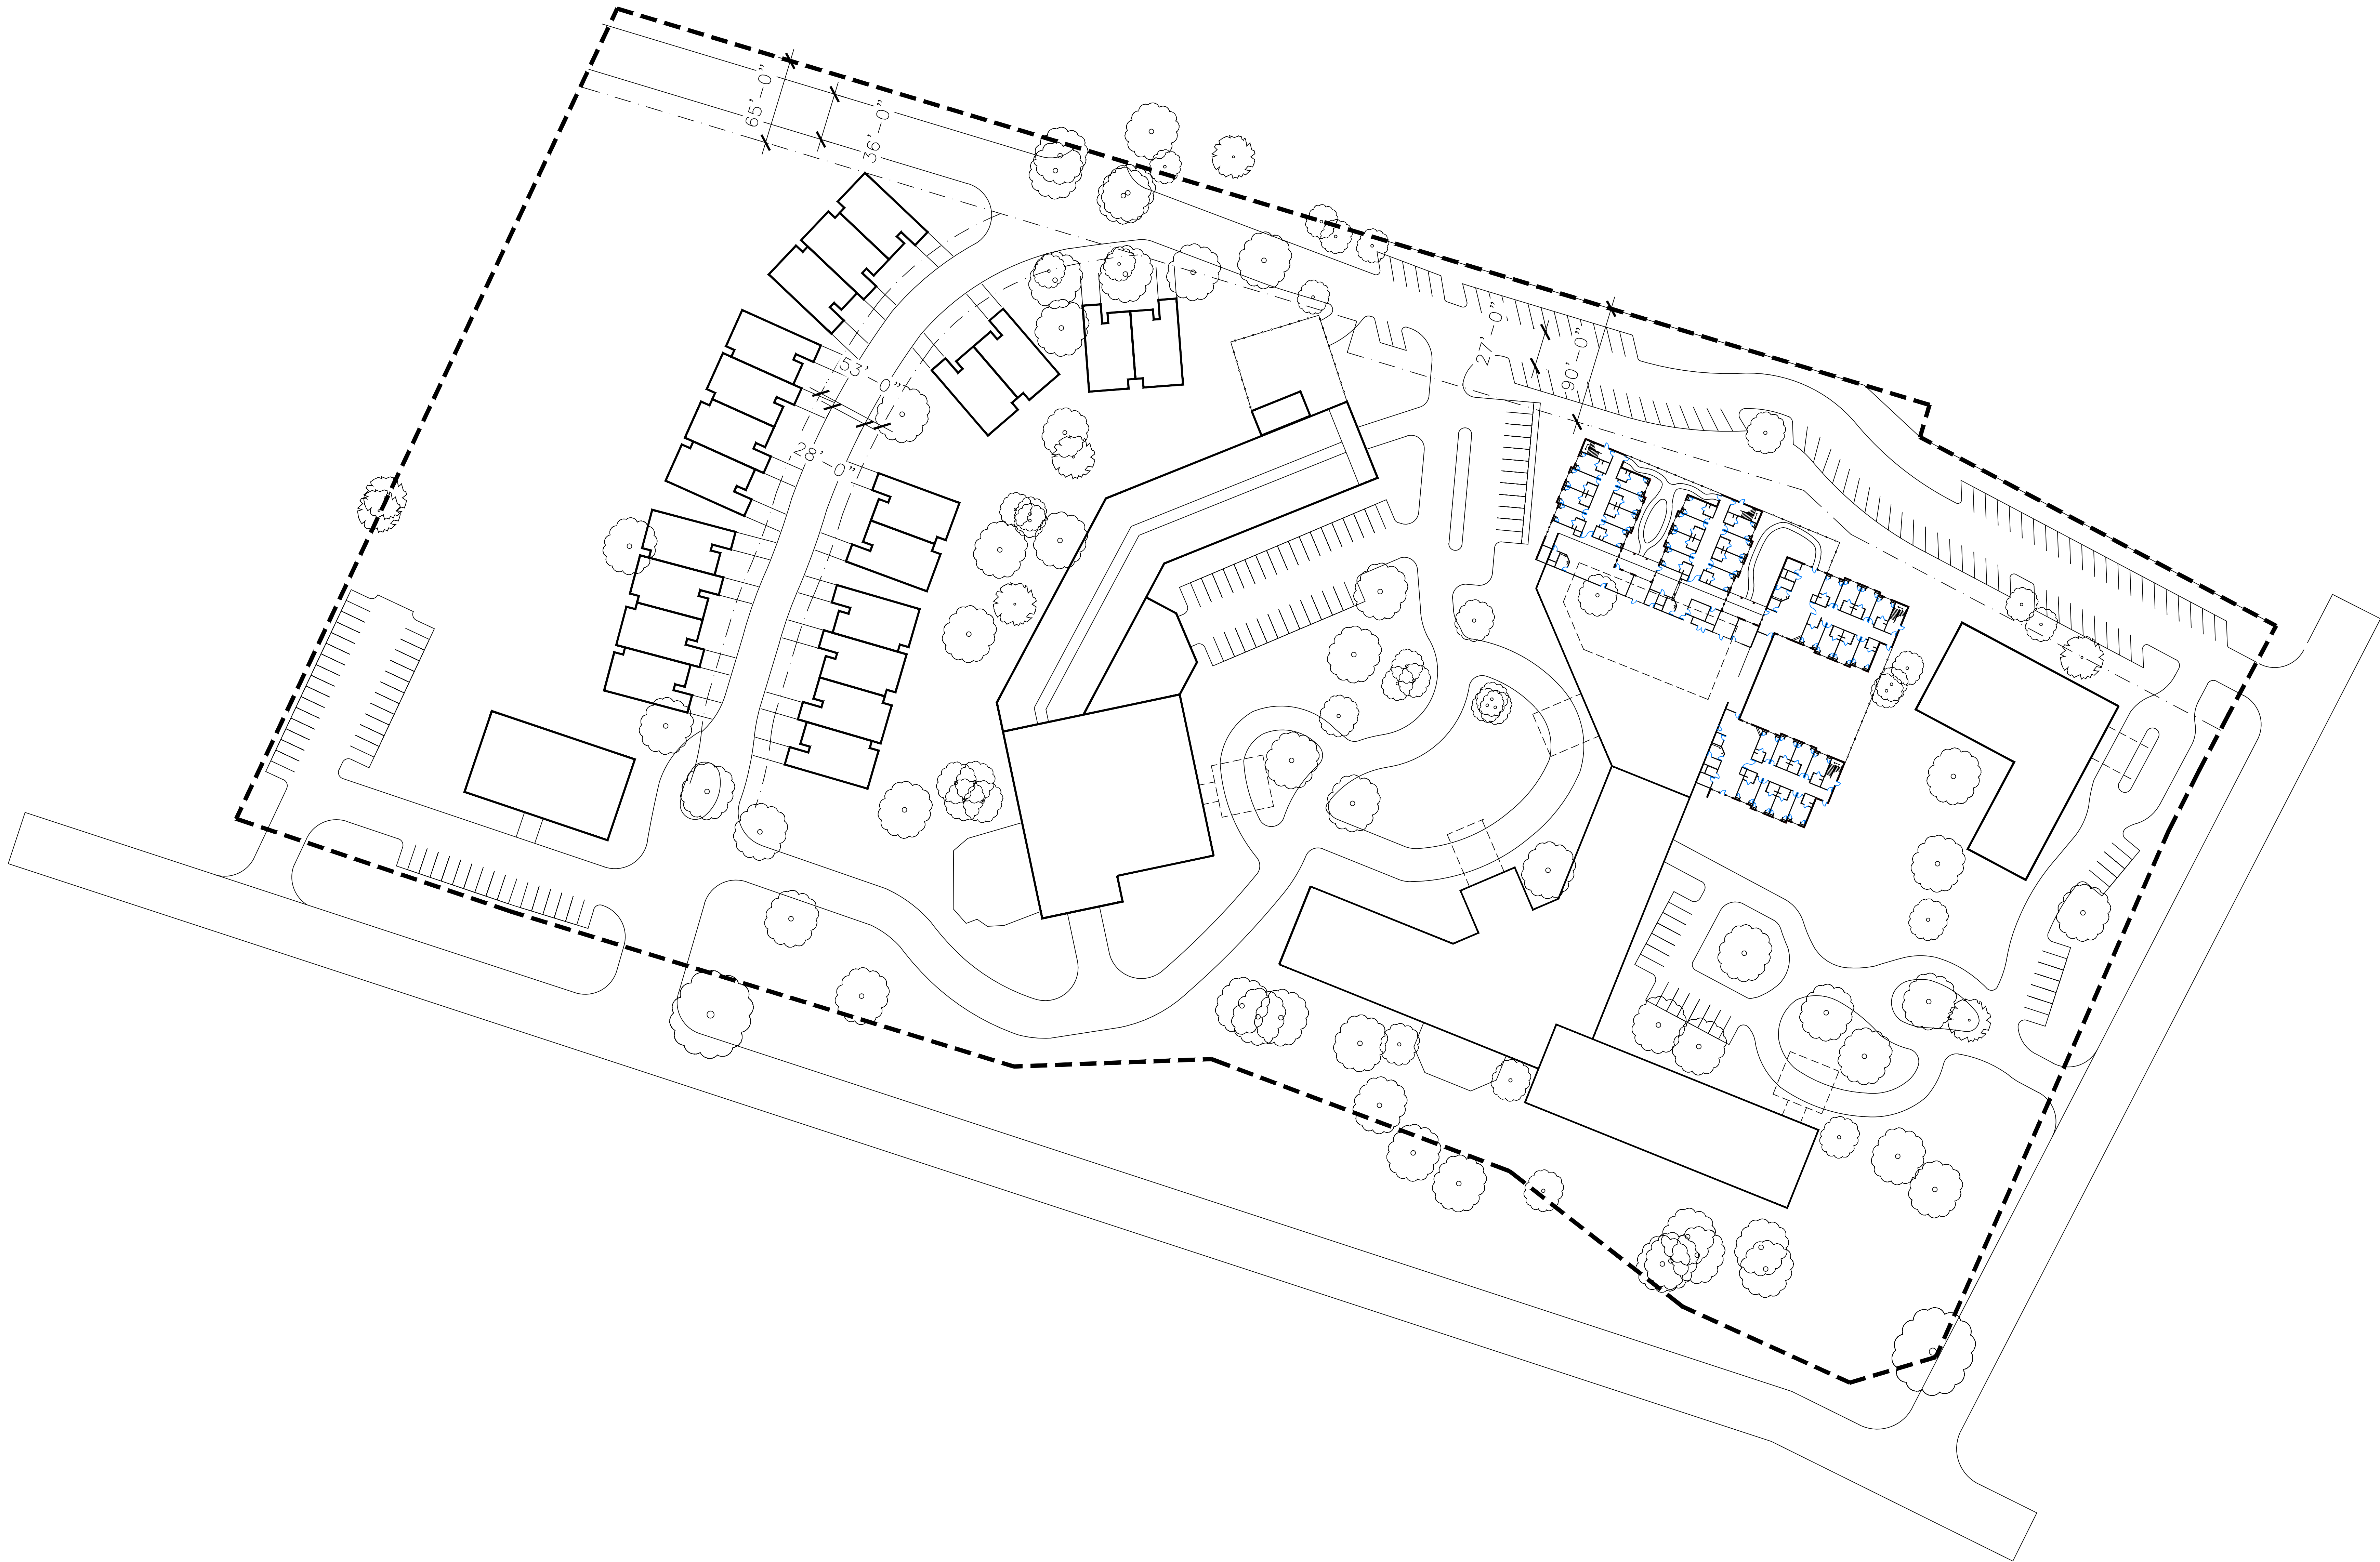


ARCHITECTURAL SCHEMATIC SITE PLAN
SCALE 1" = 50'-0"

SHEET TITLE:

SITE PLAN

SHEET

PROJECT #:

17-001

DATE: SEP 1, 2017

Project Revis: -

Halcyon-San Marcos Retirement Community

Hunter Road

San Marcos, Texas

(512) 255-8948

RHEINLANDER ARCHITECTS

13625 POND SPRINGS ROAD SITE 206 - AUSTIN, TEXAS 78729

SHEET REVS:

PROGRESS DRAWINGS:
NOT FOR REGULATORY
APPROVAL, PERMITTING,
OR CONSTRUCTION