


**AREAS:**

KITCHEN AREA: 1,247 SF  
EXTERIOR DECK AREA: 1,768 SF  
1ST LEVEL PUBLIC: 3,856 SF  
2ND LEVEL PUBLIC: 1,874 SF  
SEATS NUMBER:  
DECK AREA: 42 SEATS  
MAIN DINING AREA 1ST. FLOOR: 102 SEATS  
2ND FL. LOUNGE: 46 SEATS

FLOOR PLAN, 1ST LVL  
3/32" = 1'

PROJECT NAME		RESTAURANT AT PLAZA DEL SOL		SCALES		INDICATED		SHEET NUMBER	
OWNER		ROLANDO J. OSORIO		DATE		JAN 26 2017		2/3	
ADDRESS		2550 HUNTER RD. SAN MARCOS TEXAS 7866		REVISION #		04- FEB 08 2017			
				SHEET CONTENT		FLOOR PLAN 1ST LEVEL			

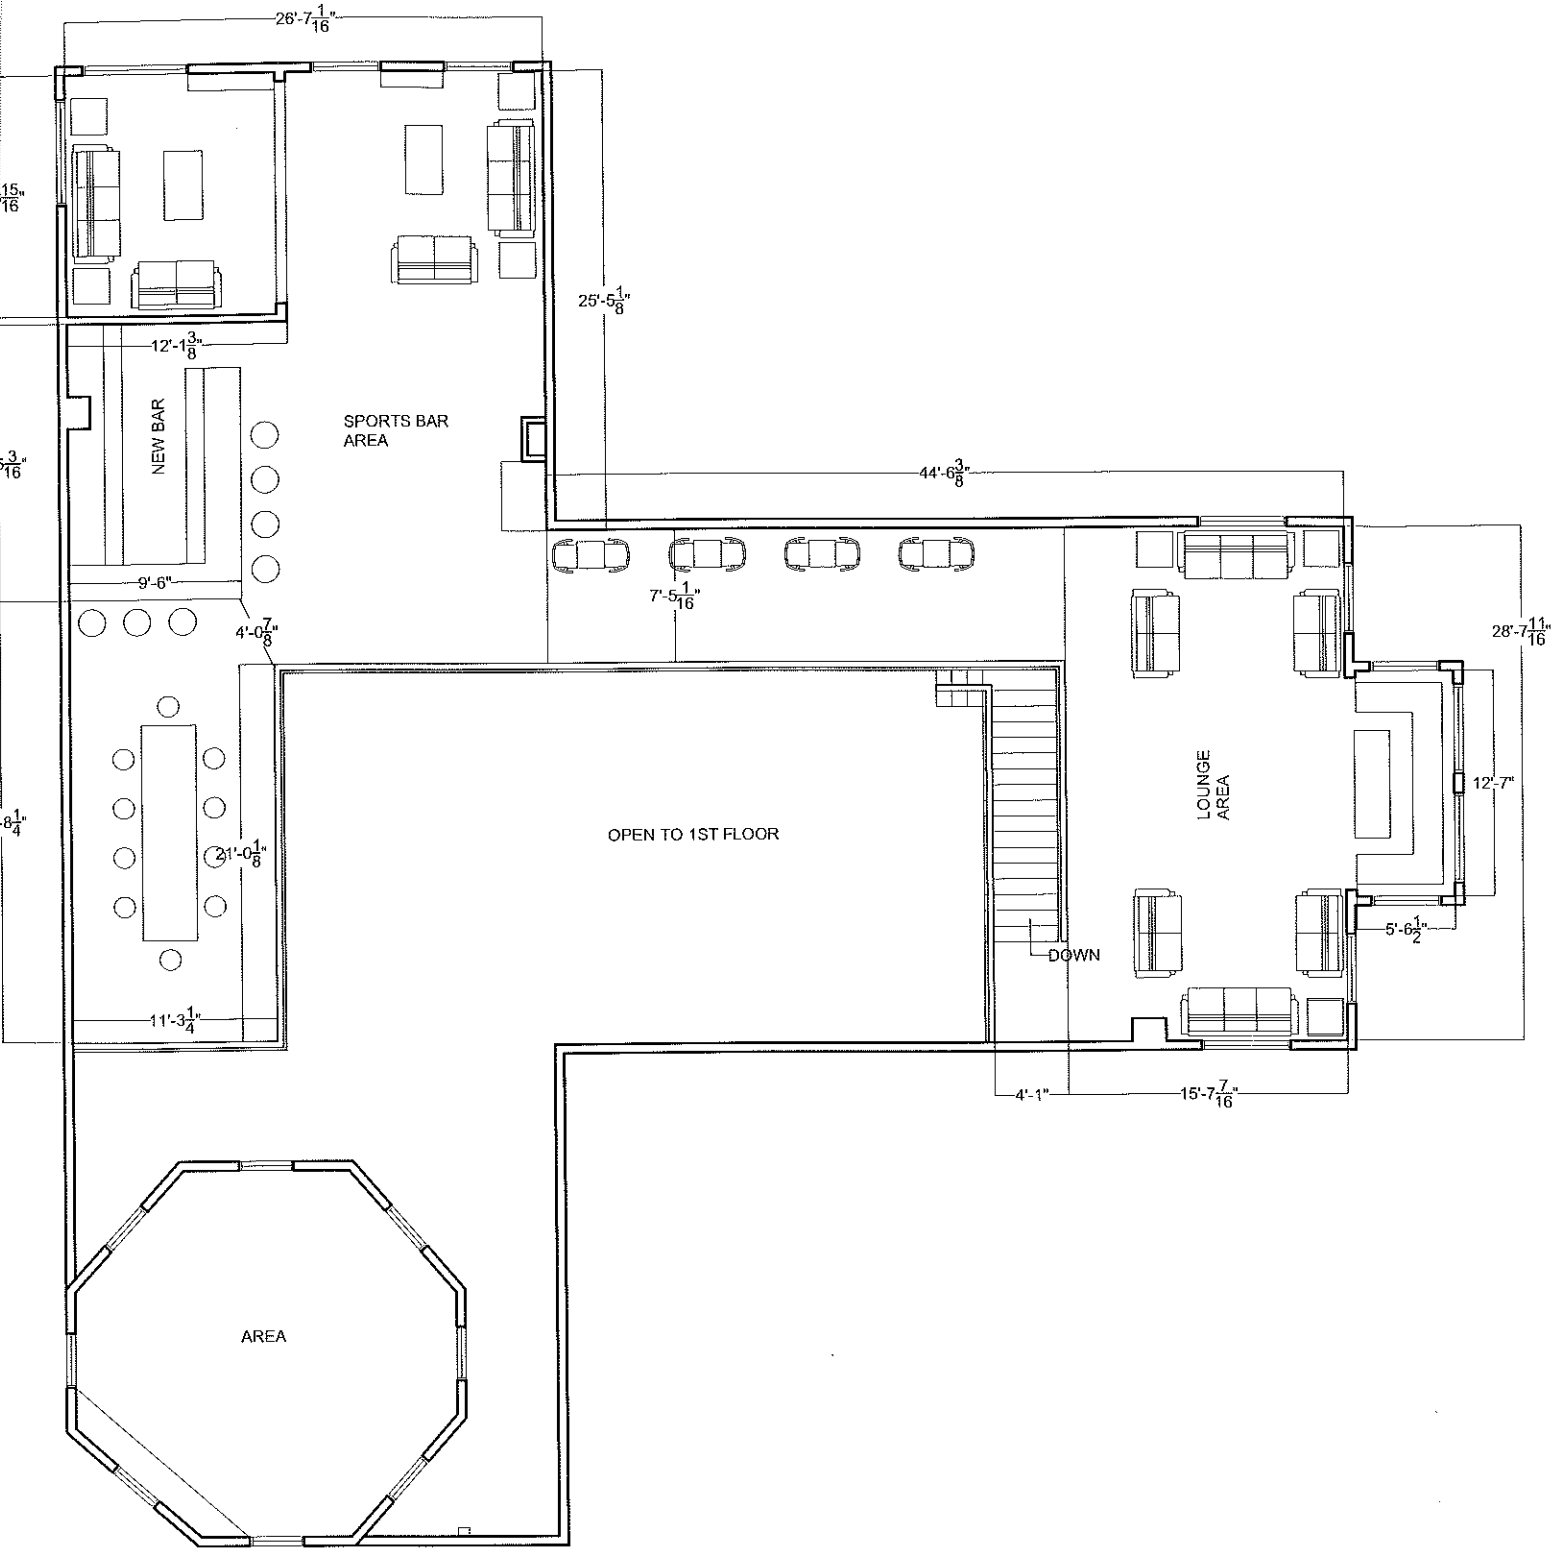

FLOOR PLAN, 2D LVL

3/32" = 1'

AREAS:

KITCHEN AREA: 1,247 SF  
EXTERIOR DECK AREA: 1,768 SF  
1ST LEVEL PUBLIC: 3,856 SF  
2ND LEVEL PUBLIC: 1,874 SF  
SEATS NUMBER:  
DECK AREA: 42 SEATS  
MAIN DINING AREA 1ST. FLOOR: 102 SEATS  
2ND FL. LOUNGE: 46 SEATS

PROJECT NAME		RESTAURANT AT PLAZA DEL SOL		SHEET NUMBER		3/3	
		OWNER		SCALES	INDICATED	DATE	
		ADDRESS		SHEET CONTENT		REVISION #	
		ROLANDO J. OSORIO				JAN 26 2017	
		2550 HUNTER RD. SAN MARCOS		FLOOR PLAN 2ND LEVEL		04 FEB 08 2017	
		TEXAS 7866					