




3 REAR ELEVATION
SCALE: 1/16"=1'-0"

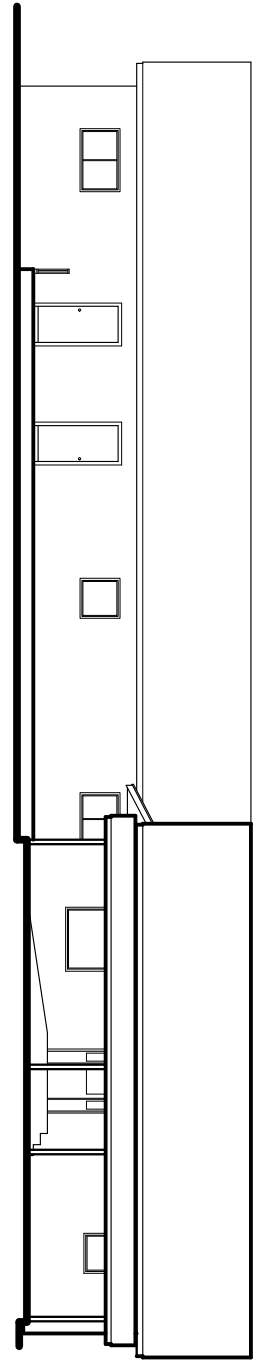


4 SIDE ELEVATION
SCALE: 1/16"=1'-0"

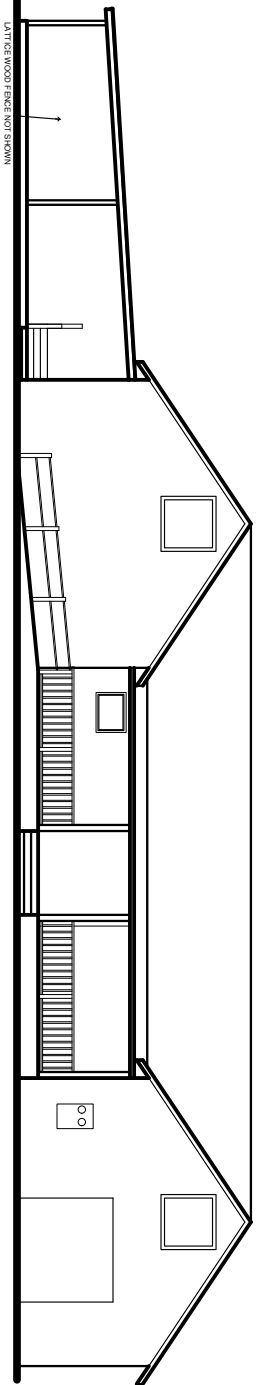

5 FRONT ELEVATION
SCALE: 1/16"=1'-0"

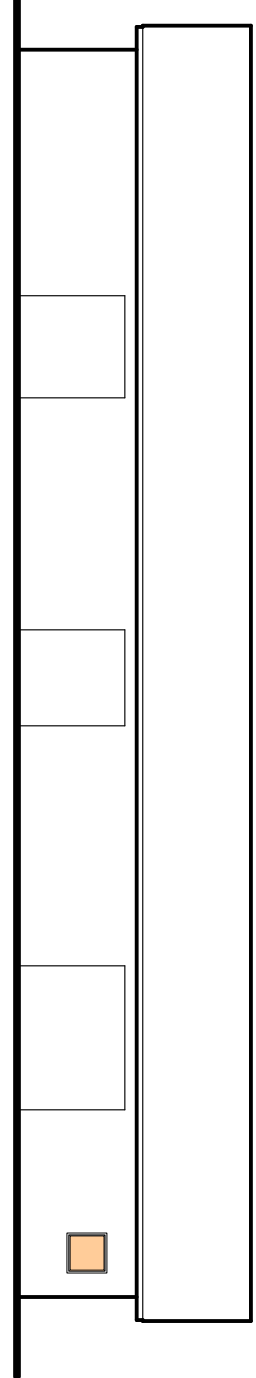


6 SIDE ELEVATION
SCALE: 1/16"=1'-0"

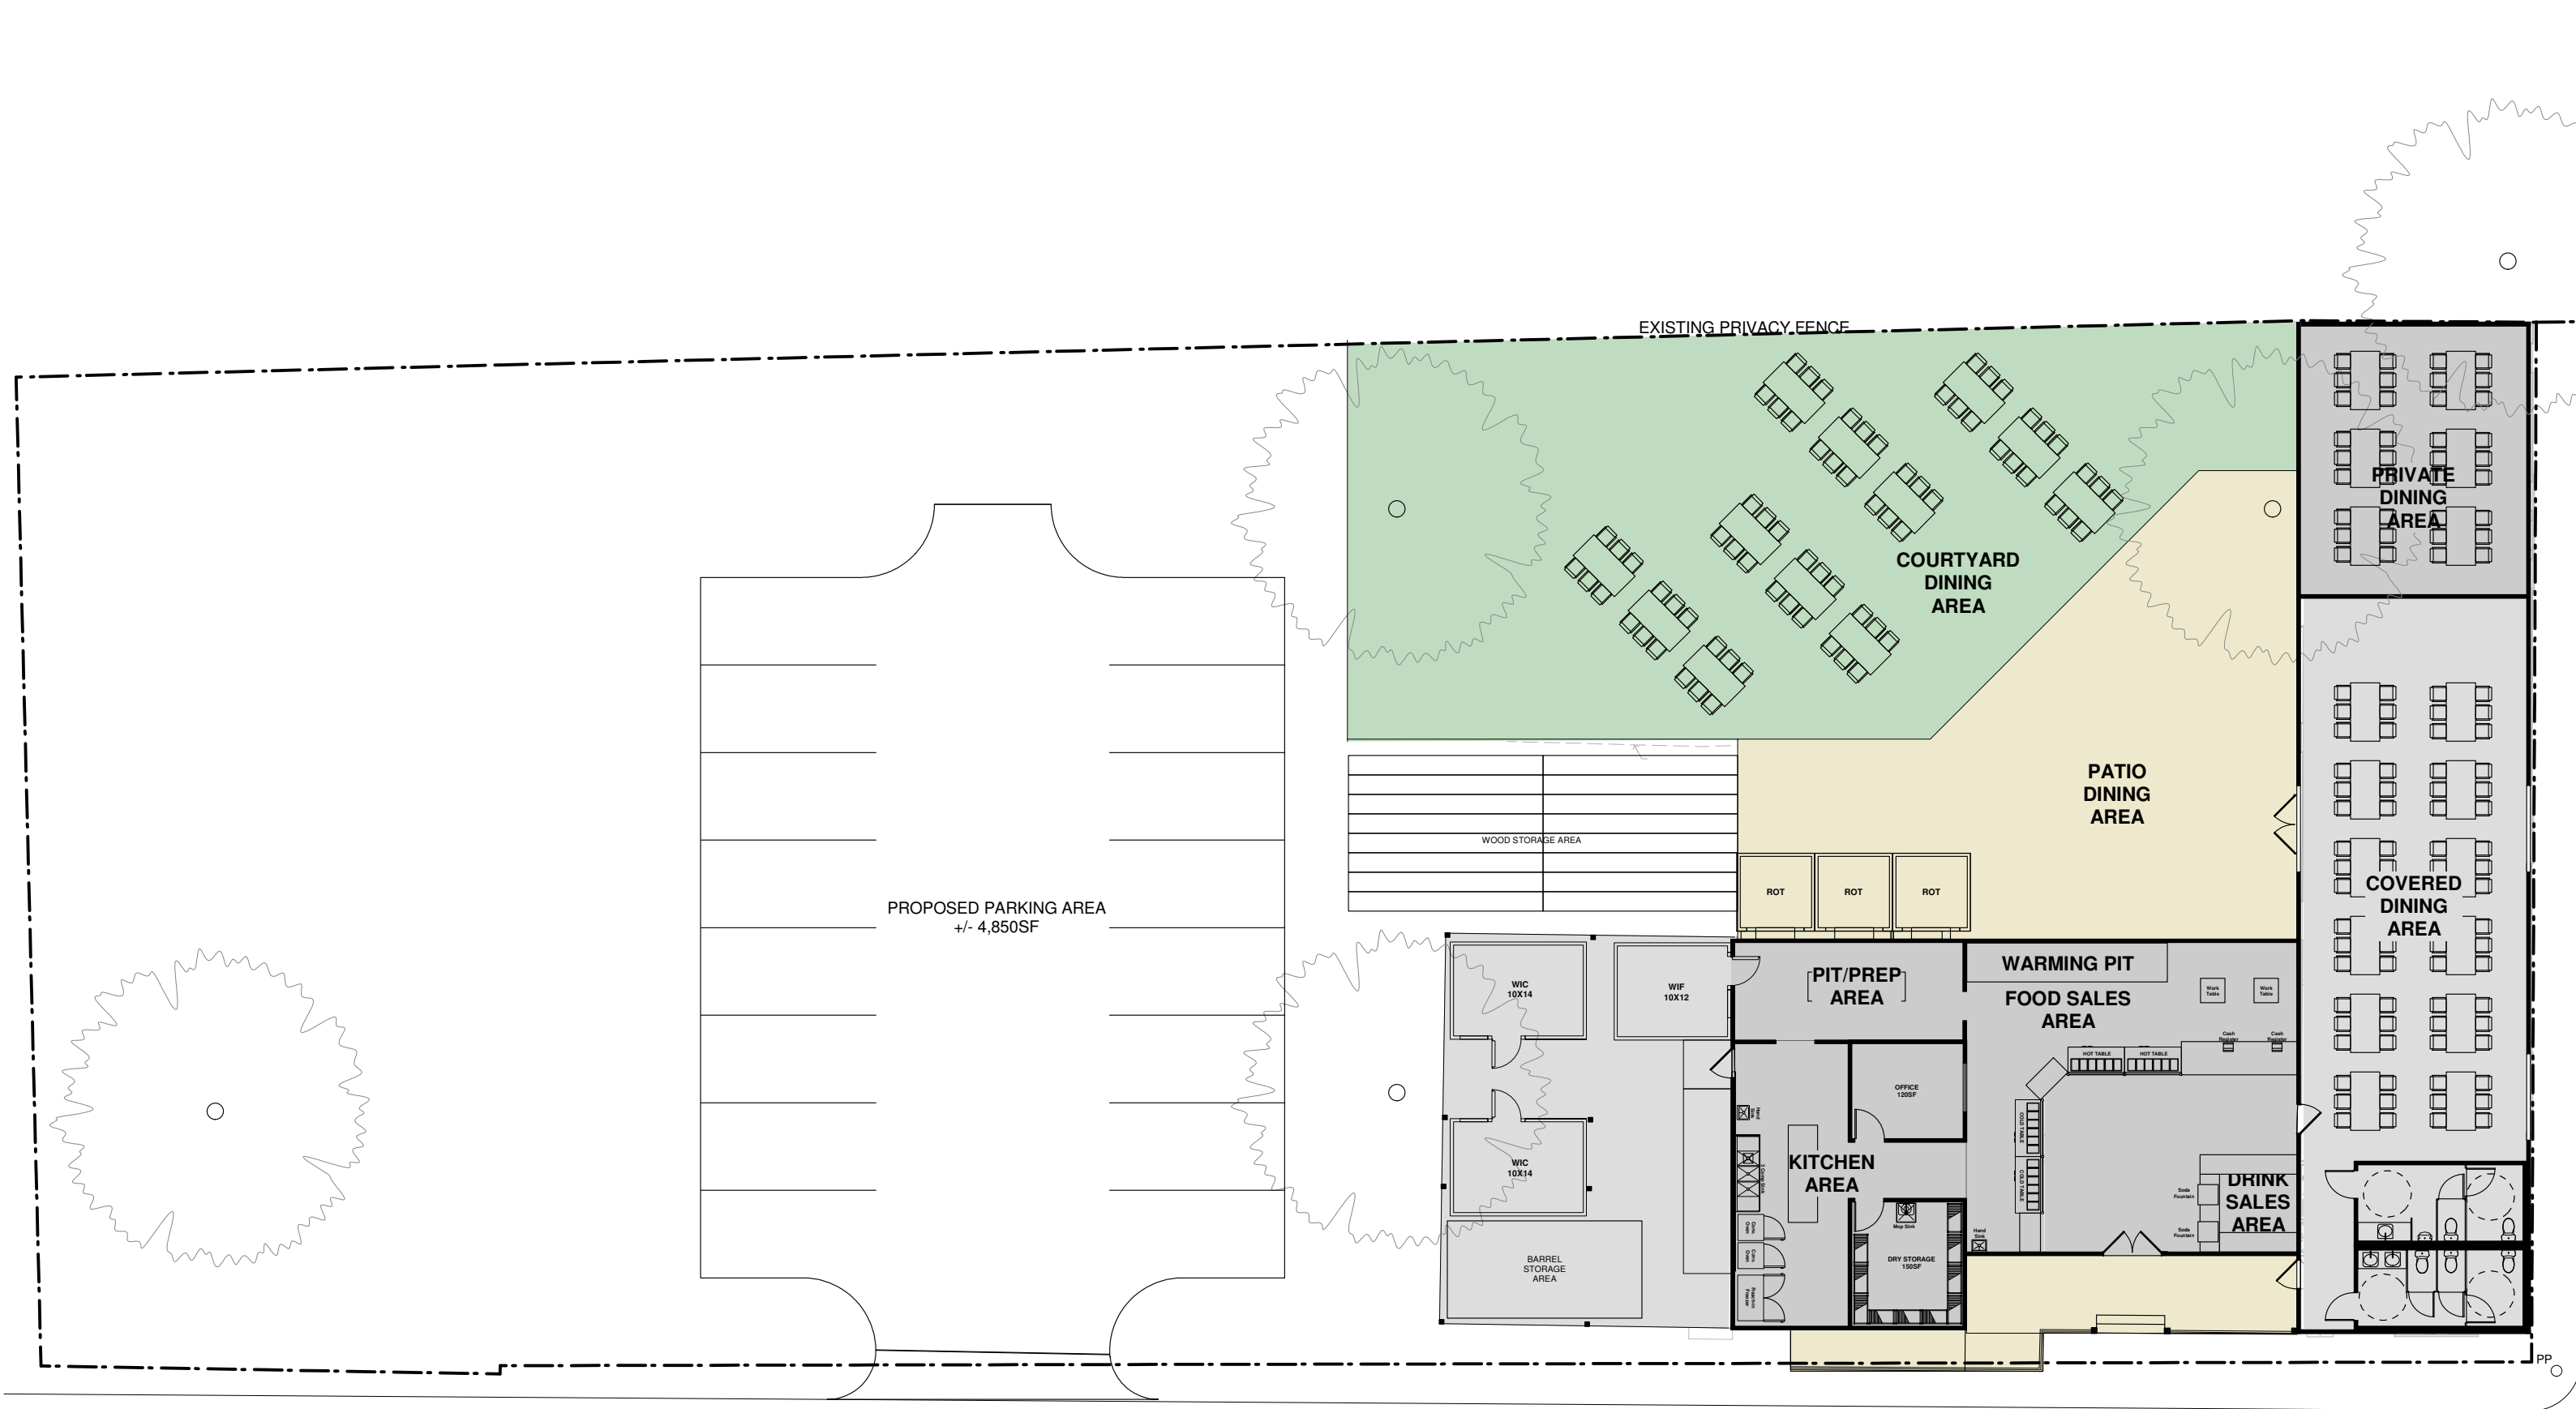

HULL STREET

GROVE STREET

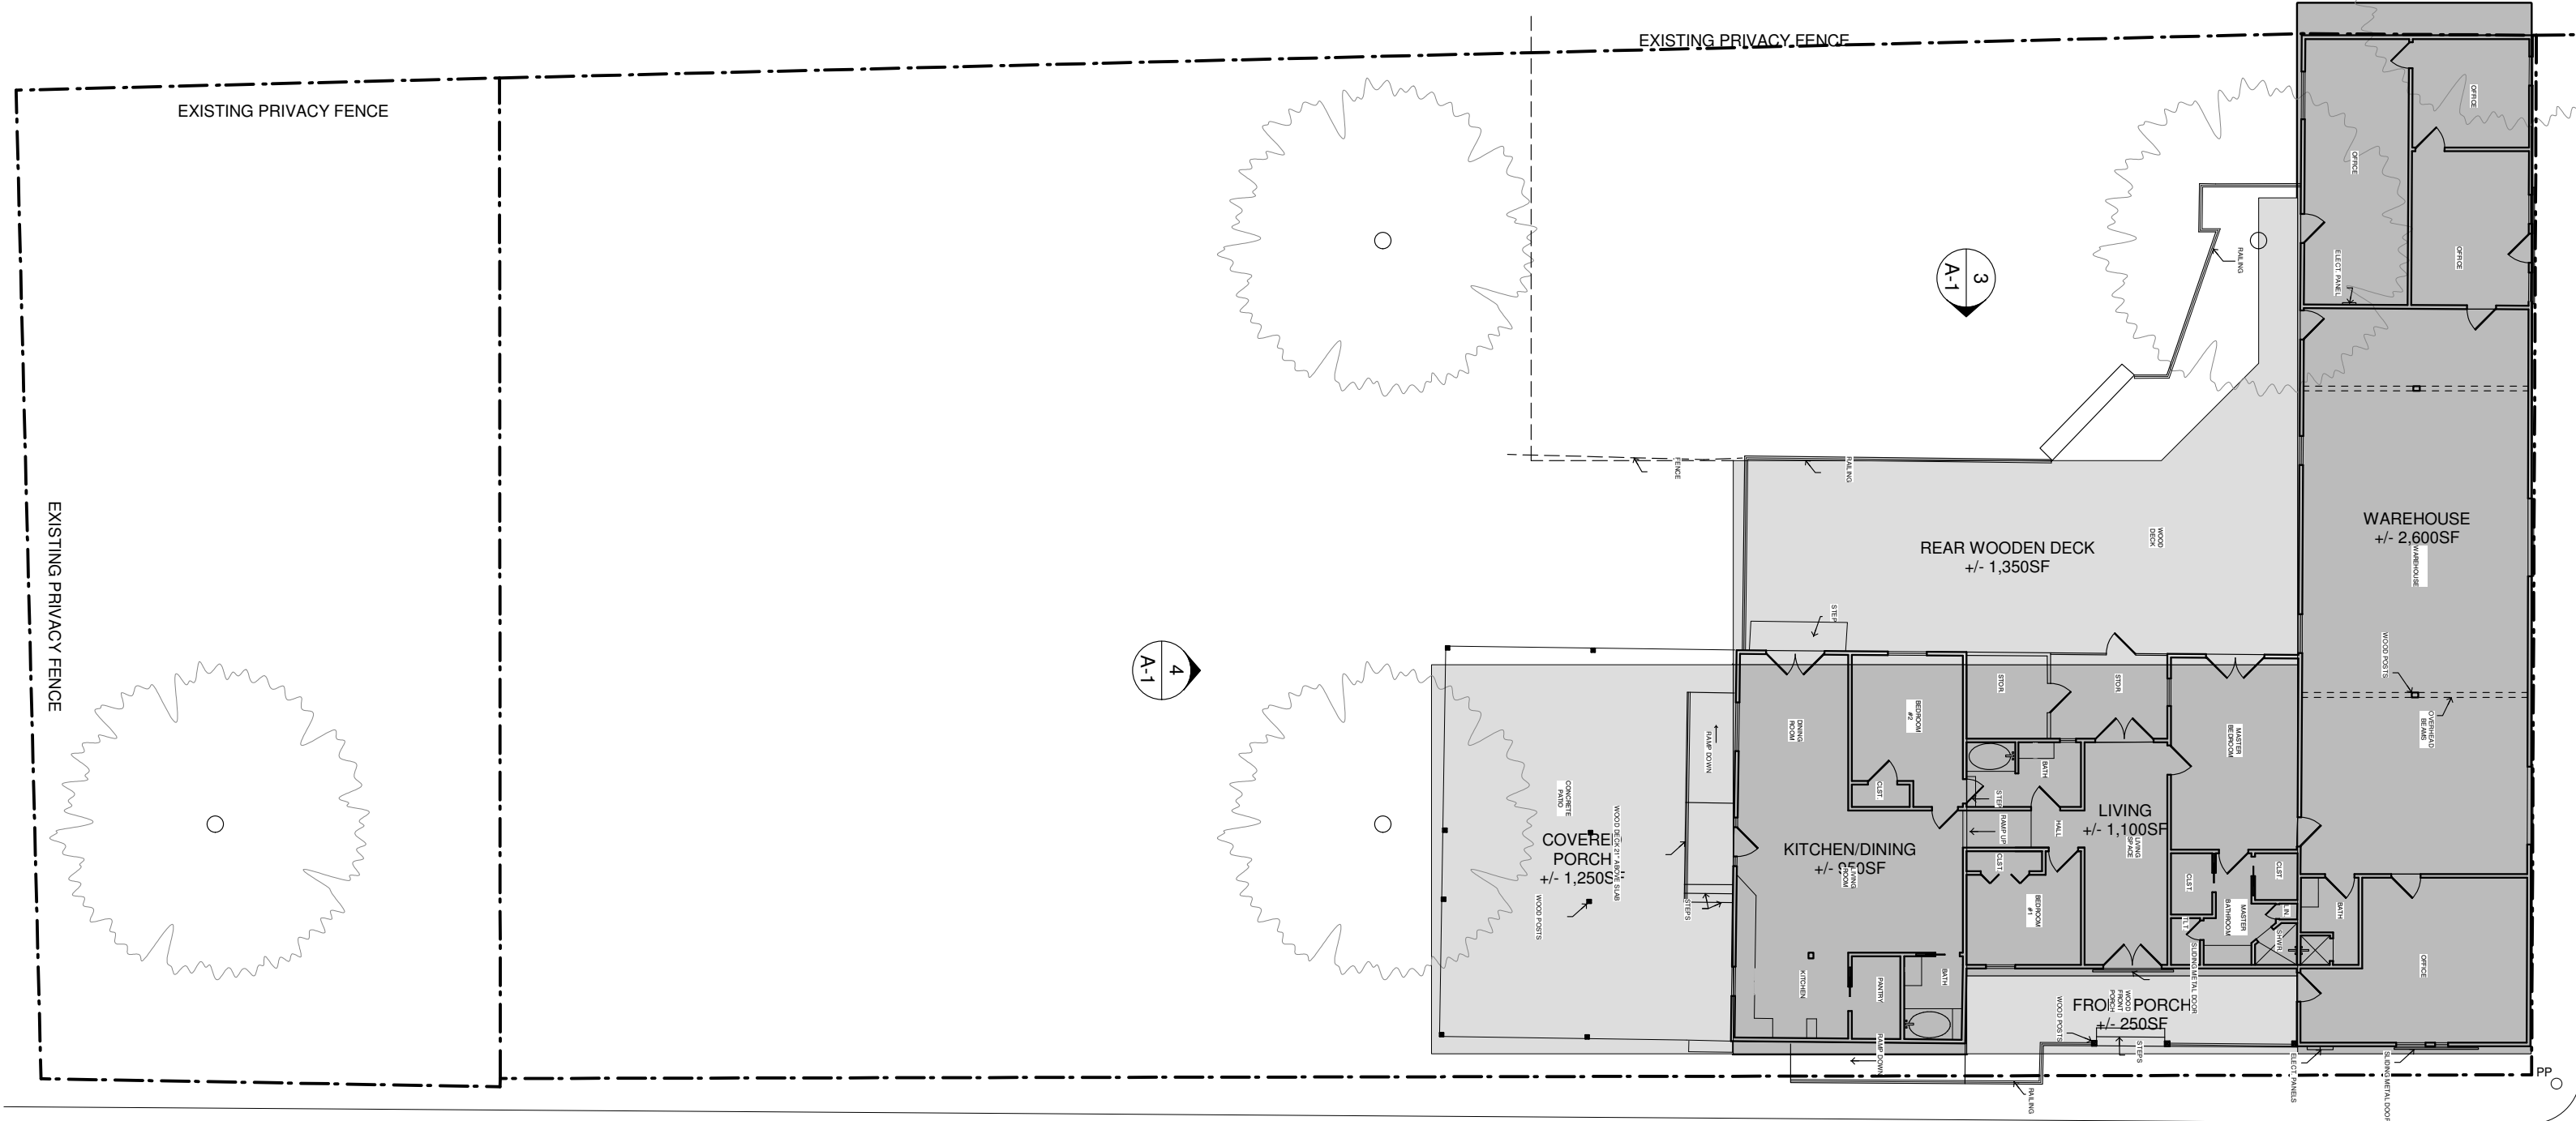

HULL STREET

GROVE STREET

2 SITE PLAN- PROPOSED
SCALE: 1/16"=1'-0"

1 SITE PLAN- EXISTING
SCALE: 1/16"=1'-0"