


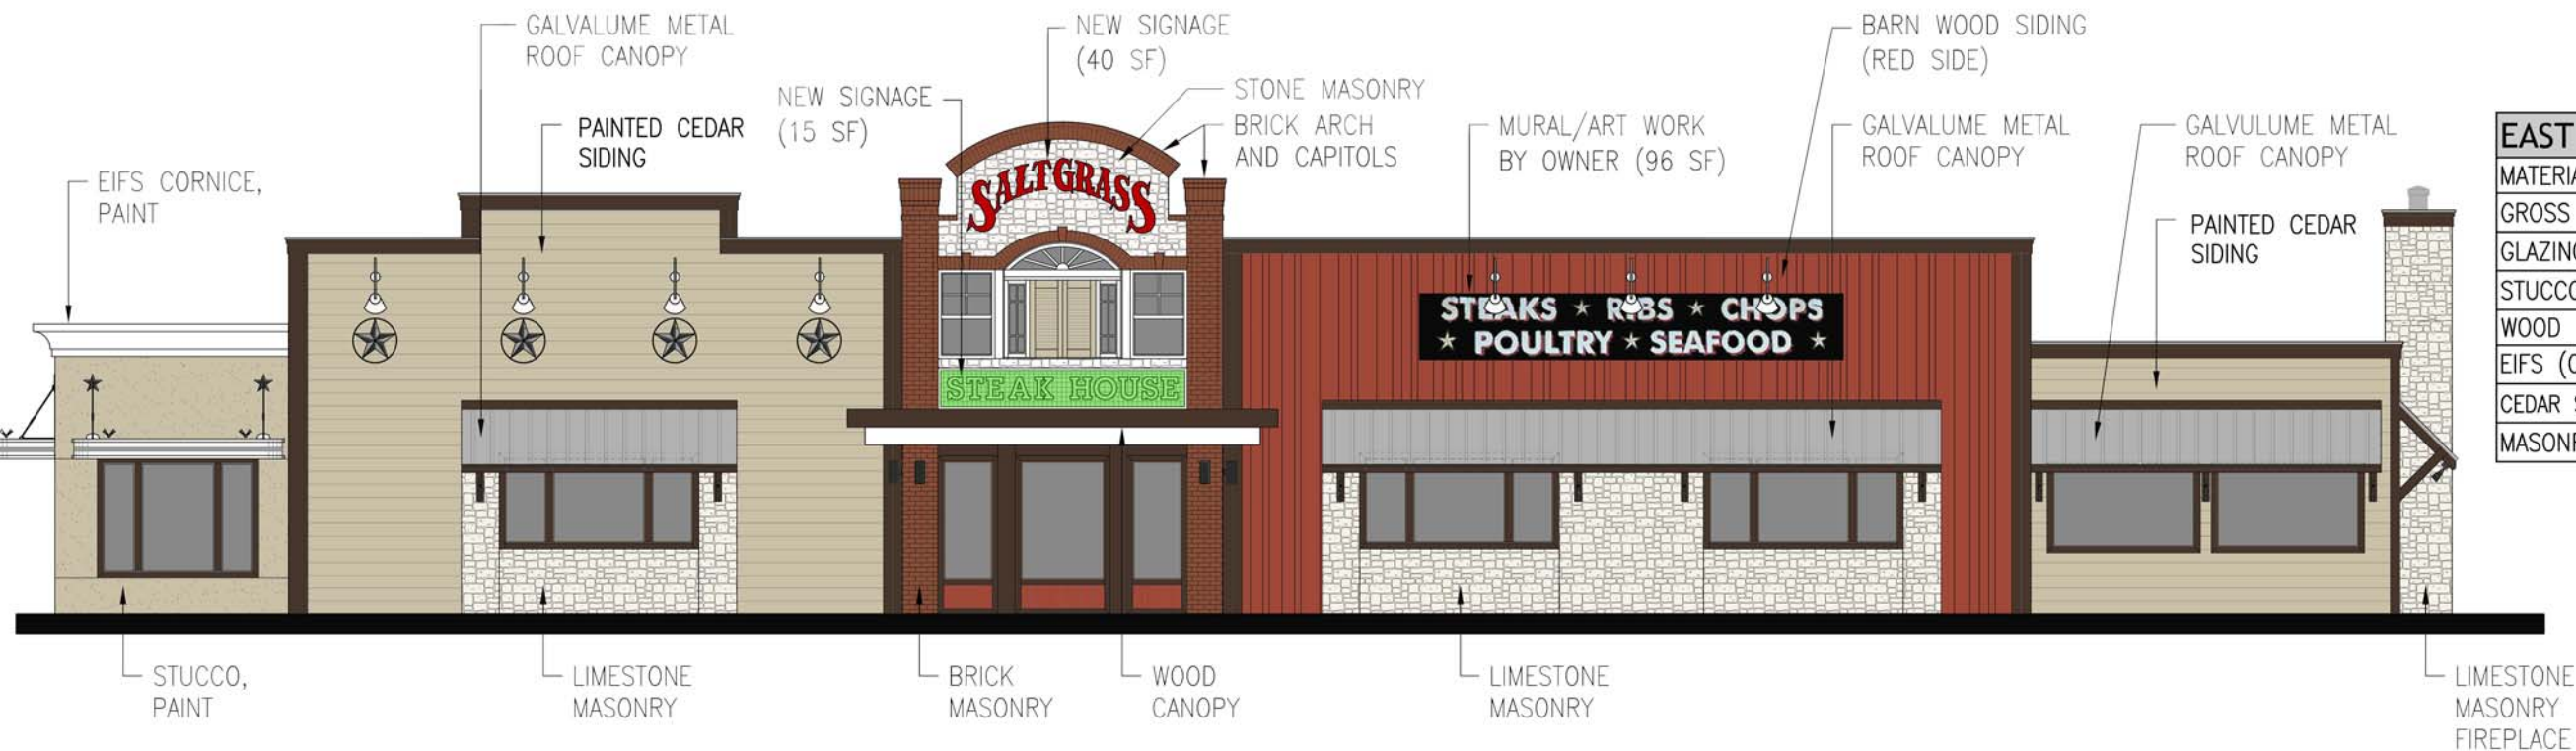

EAST ELEVATION		
MATERIAL	AREA	PERCENTAGE
GROSS WALL AREA	2450	100
GLAZING AND DOORS	500	20
STUCCO	200	8
WOOD	480	20
EIFS (CORNICE ONLY)	20	1
CEDAR SIDING	500	20
MASONRY	750	31

EAST ELEVATION

SCALE: 3/32" = 1'-0"



NORTH ELEVATION		
MATERIAL	AREA	PERCENTAGE
WALL AREA	1800	100
GLAZING AND DOORS	250	14
STUCCO	700	39
WOOD	100	6
CEDAR SIDING	350	19
MASONRY	400	22


NORTH ELEVATION

SCALE: 3/32" = 1'-0"



SAN MARCOS, TX




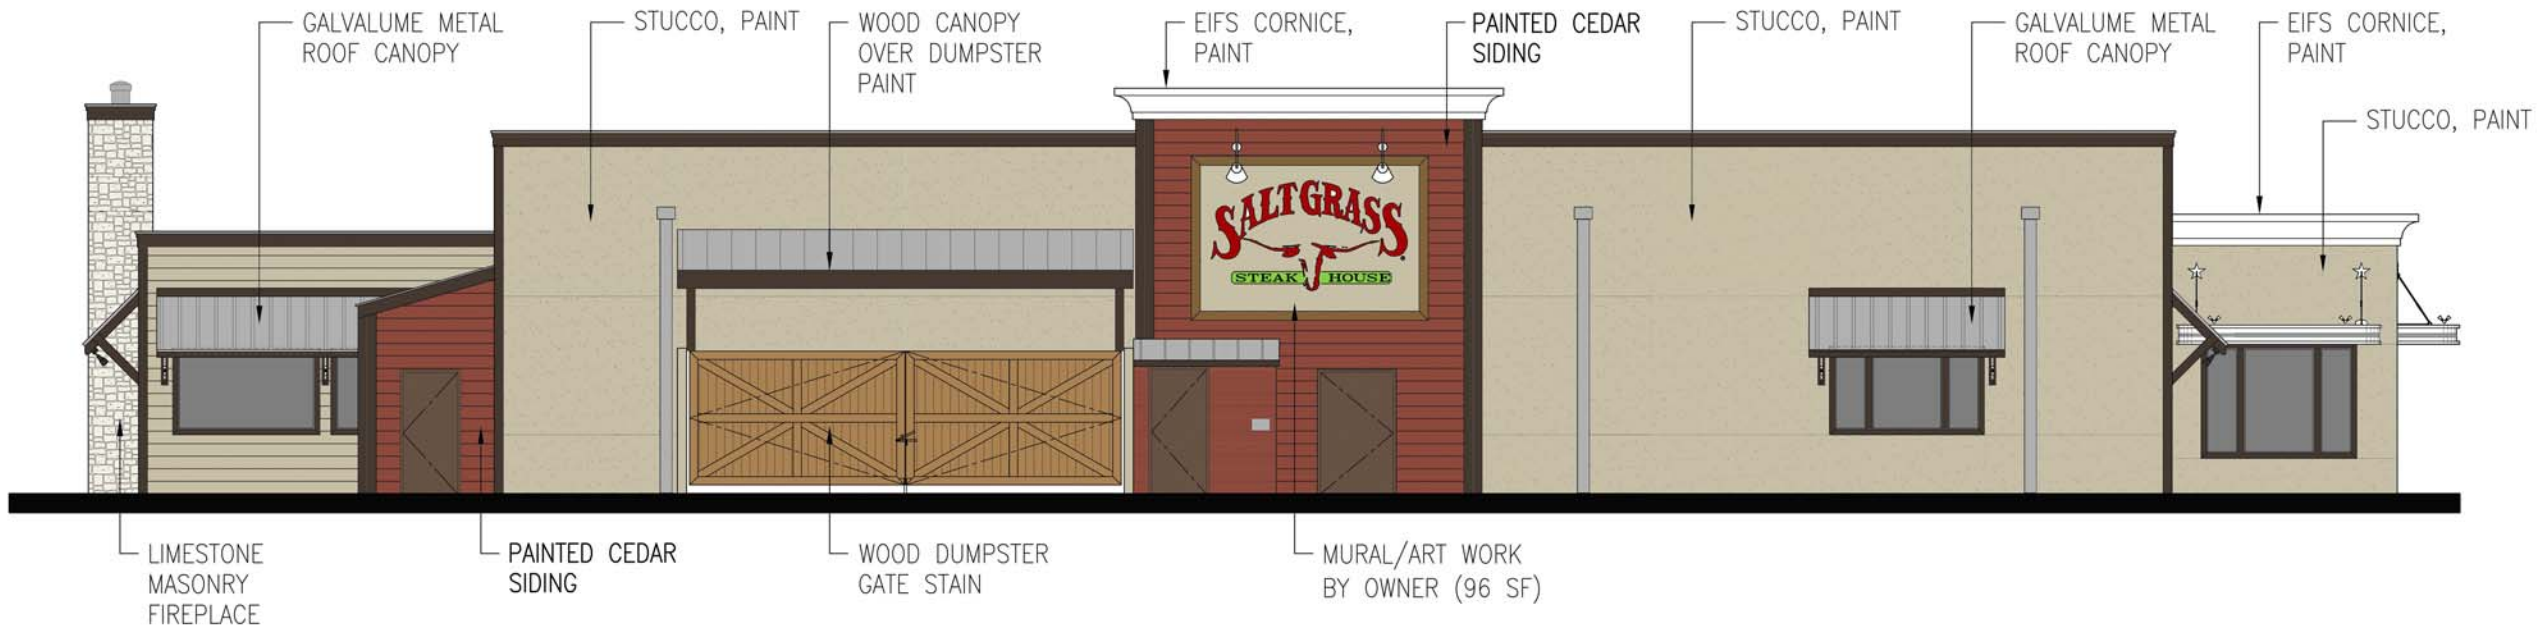

WEST ELEVATION		
MATERIAL	AREA	PERCENTAGE
WALL AREA	2400	100
GLAZING AND DOORS	400	17
STUCCO	1250	52
WOOD	50	2
EIFS (CORNICE ONLY)	50	2
CEDAR SIDING	400	17
MASONRY	250	10

WEST ELEVATION

SCALE: 3/32" = 1'-0"

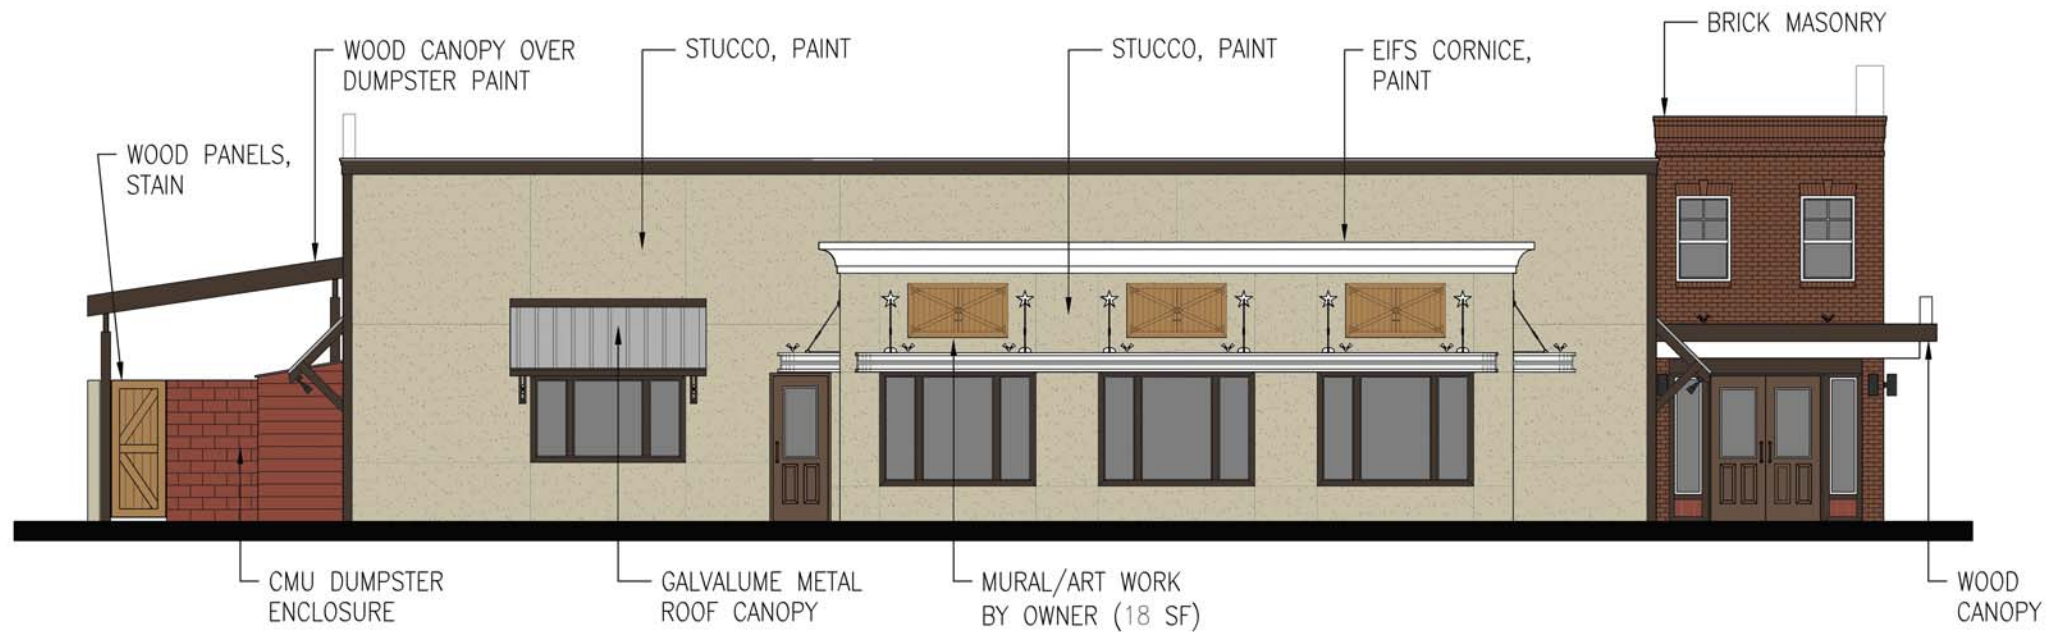

SOUTH ELEVATION		
MATERIAL	AREA	PERCENTAGE
WALL AREA	1800	100
GLAZING AND DOORS	350	19
STUCCO	1100	61
WOOD	50	3
EIFS (CORNICE ONLY)	50	3
CEDAR SIDING	50	3
MASONRY	200	11

SOUTH ELEVATION

SCALE: 3/32" = 1'-0"



SAN MARCOS, TX