

# GENERAL NOTES

1. STENCILS FOR PARKING MARKINGS AVAILABLE FROM PAVEMENT STENCIL COMPANY, PHONE: (800) 250-5547, EMAIL: STENCILS@PAVEMENTSTENCIL.COM
2. NOTE: ARCHITECTURAL SITE PLAN IS FOR REFERENCE ONLY. GC TO BUILD FROM CIVIL DRAWINGS. IF THERE IS A DISCREPANCY BETWEEN ARCHITECTURE AND CIVIL, CONTACT ARCHITECT IMMEDIATELY.
3. ALL SITE WORK INCLUDING PAVING, CURBING, PARKING, PARKING LOT LIGHTING, SIDEWALKS, LANDSCAPING AND DUMPSTER ENCLOSURE ARE EXISTING U.N.O.

Consultant:  
**ARCHITECT OF RECORD**



513 MAIN STREET, SUITE 300  
FORT WORTH, TEXAS 76102  
(817) 820-0433

SEAL



PREMIT SET - 05/24/23

COPYRIGHT 2019  
THIS DRAWING IS AN INSTRUMENT OF SERVICE AND AS SUCH REMAINS THE PROPERTY OF CHIPOTLE MEXICAN GRILL, INC. PERMISSION FOR USE OF THIS DOCUMENT IS LIMITED AND CAN BE EXTENDED ONLY BY WRITTEN AGREEMENT WITH CHIPOTLE MEXICAN GRILL, INC.



CHIPOTLE MEXICAN GRILL, INC.  
PO BOX 182566  
COLUMBUS, OH 43218-2566  
TELEPHONE: 614 318 2400  
INTERNET: WWW.CHIPOTLE.COM

STORE NO.: 4664  
AQUARENA SPRINGS  
AQUARENA SPRINGS & I-35  
SAN MARCOS, TX 78666

Issue Record:  
05/16/2023 PERMIT SET



Revisions:

Drawn: S. CLARK  
Checked: T. GRANDORF


Project No.  
CMG4664

Contents:  
**ARCHITECTURAL SITE PLAN**

**SP100**

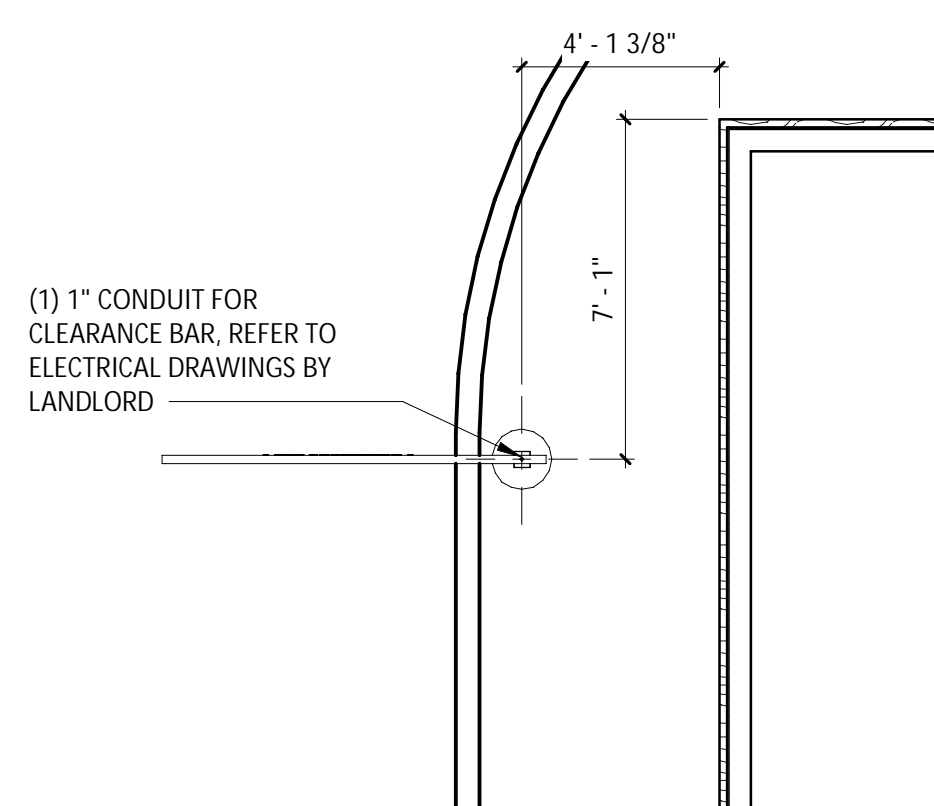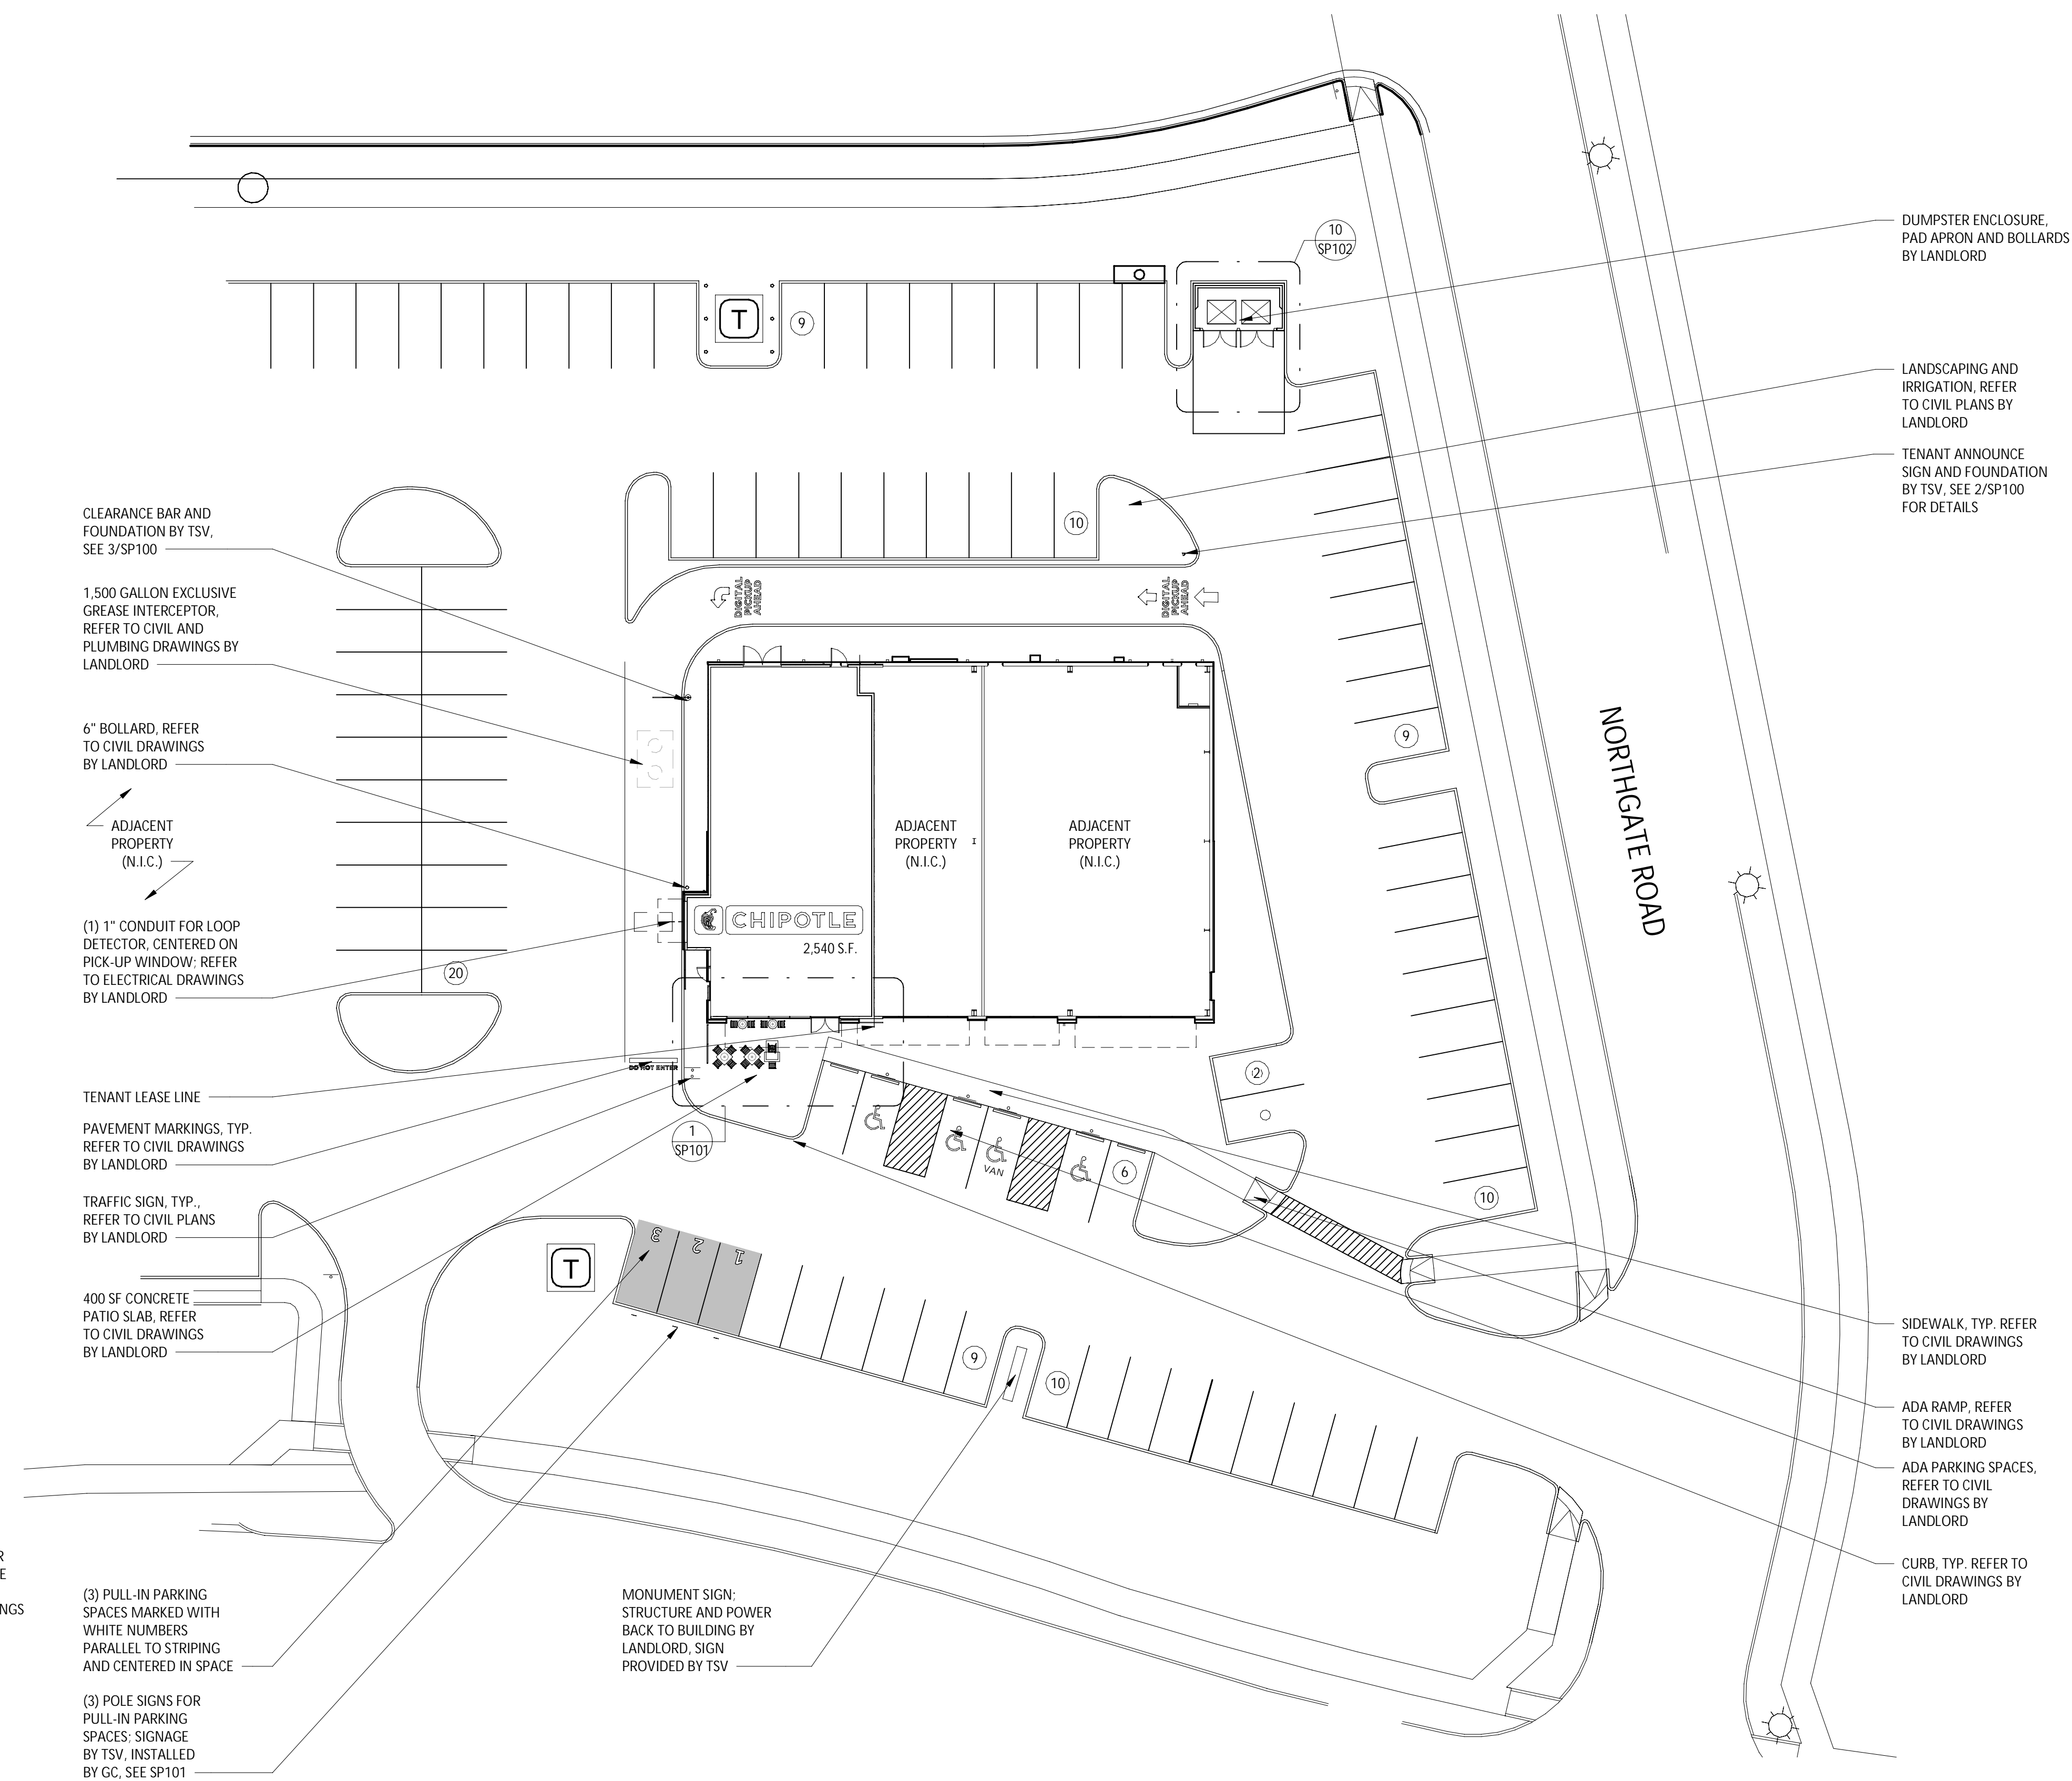

**ARCHITECTURAL SITE PLAN DIMENSIONED**  
1/4" = 1'-0"

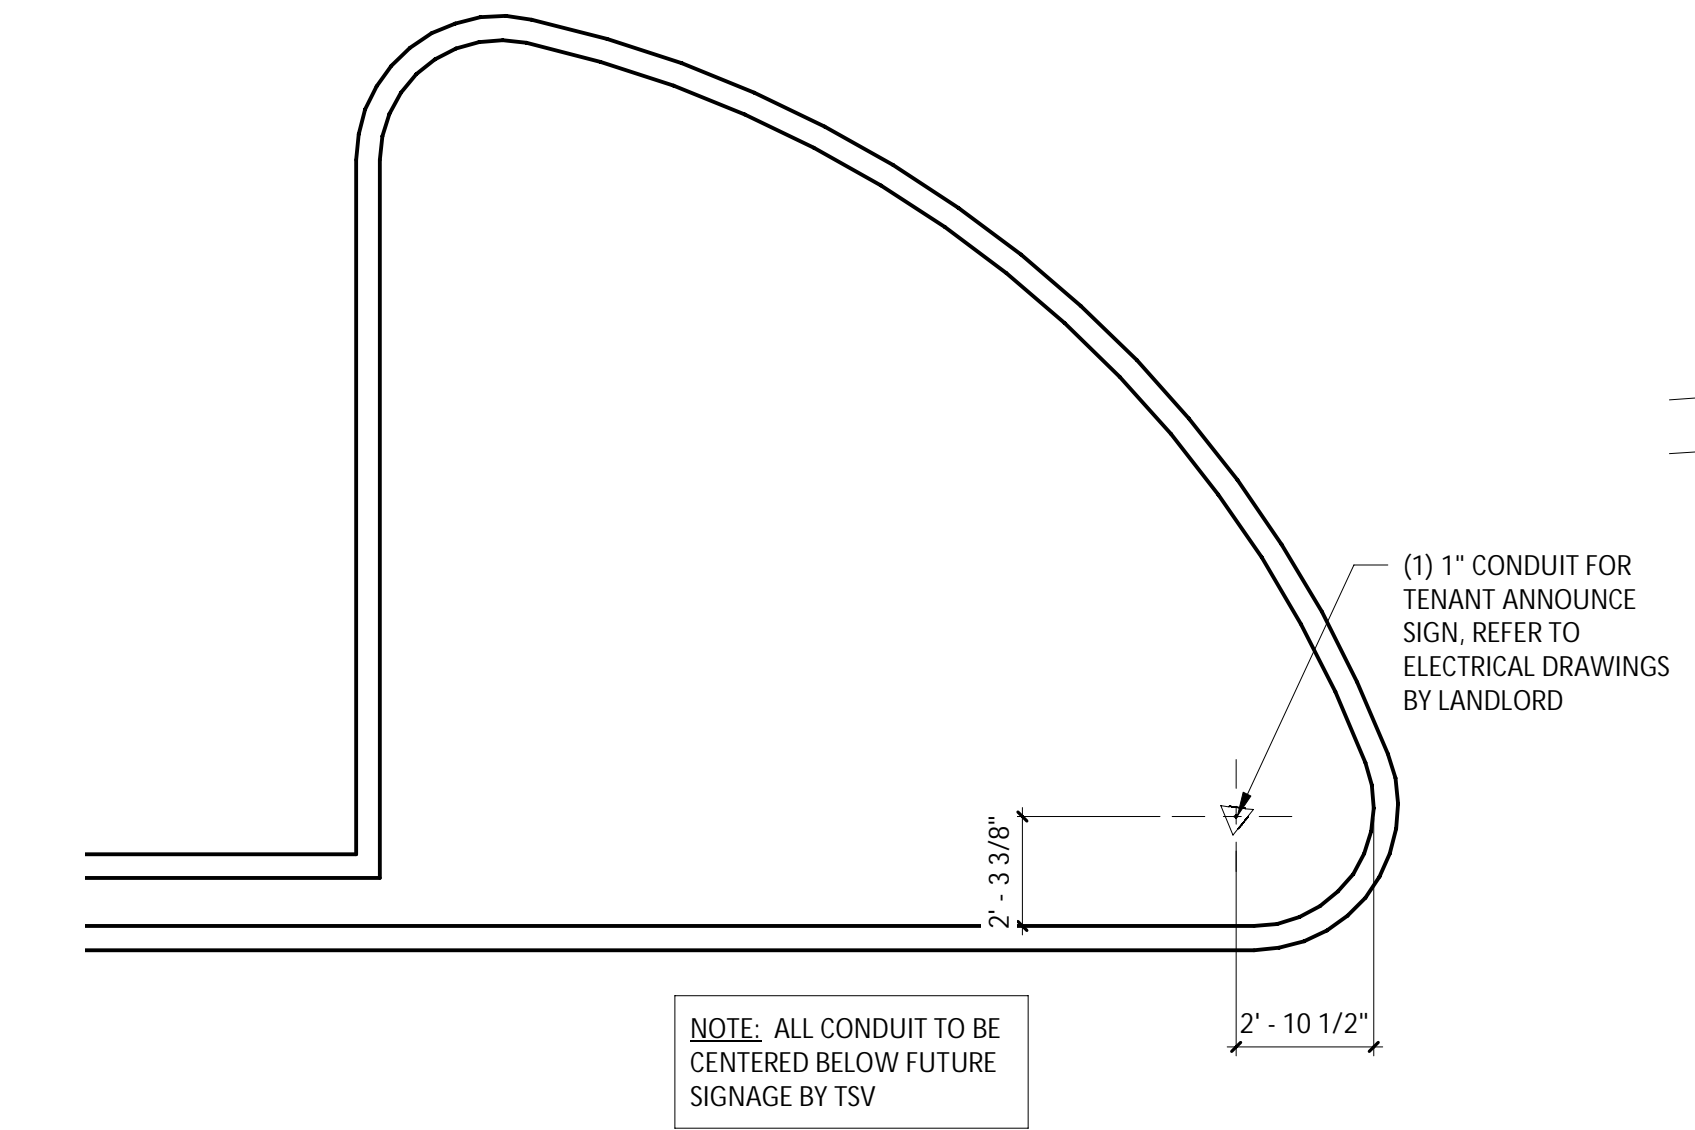


**ARCHITECTURAL SITE PLAN DIMENSIONED**  
1/4" = 1'-0"


**ARCHITECTURAL SITE PLAN**  
3/64" = 1'-0"

# GENERAL NOTES


- REFER TO SHEETS A131 AND A132 FOR EQUIPMENT LIST AND FURNITURE SCHEDULE.
- ALL DIMENSIONS ARE TO FACE OF FRAMING, EDGE OF EQUIPMENT OR CENTERLINE OF EQUIPMENT UNLESS NOTED OTHERWISE.
- ALL FURNITURE TO BE SQUARE/PARALLEL TO TENANT SPACE/WALLS AS SHOWN ON PLANS

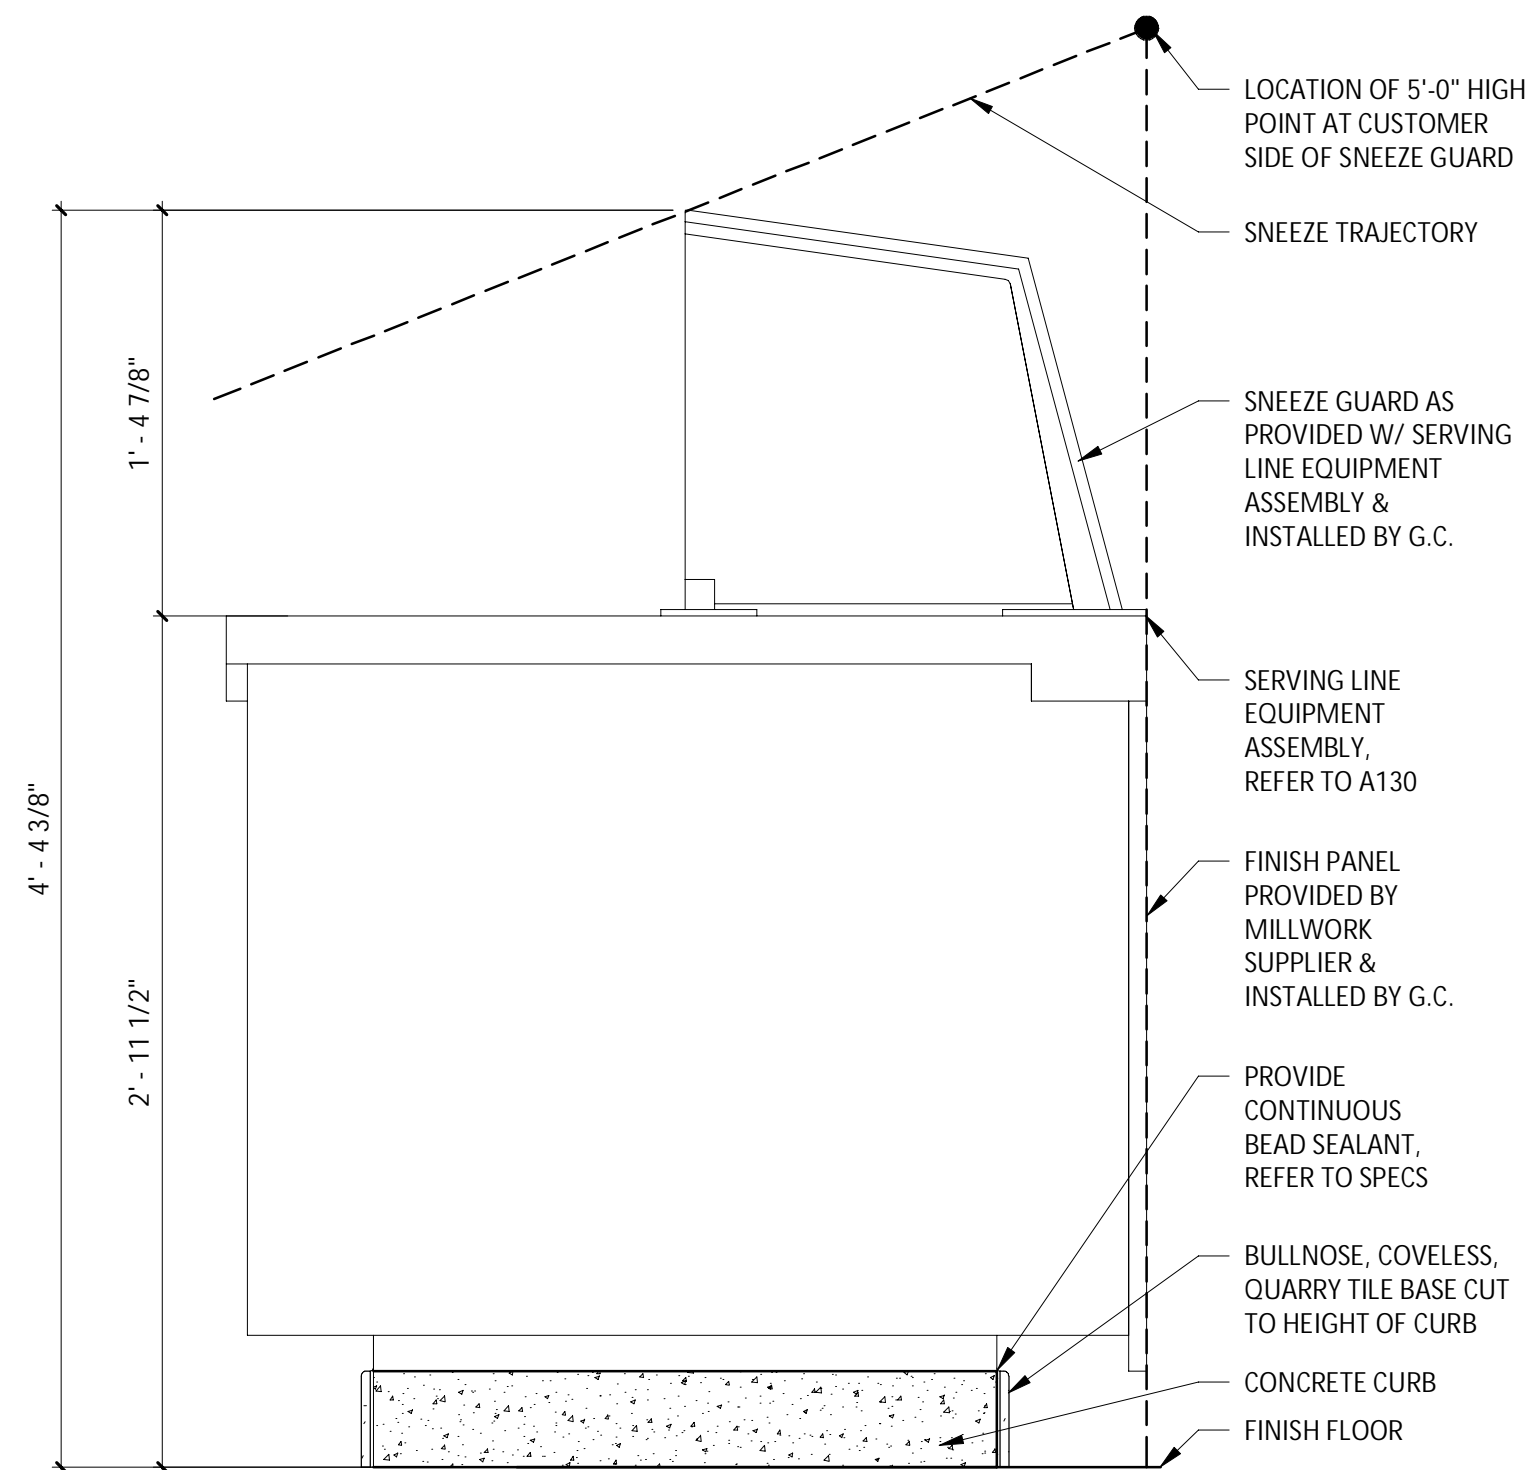


4  
A130  
DETAIL @ SERVE LINE SNEEZE GUARD  
1 1/2" = 1'-0"

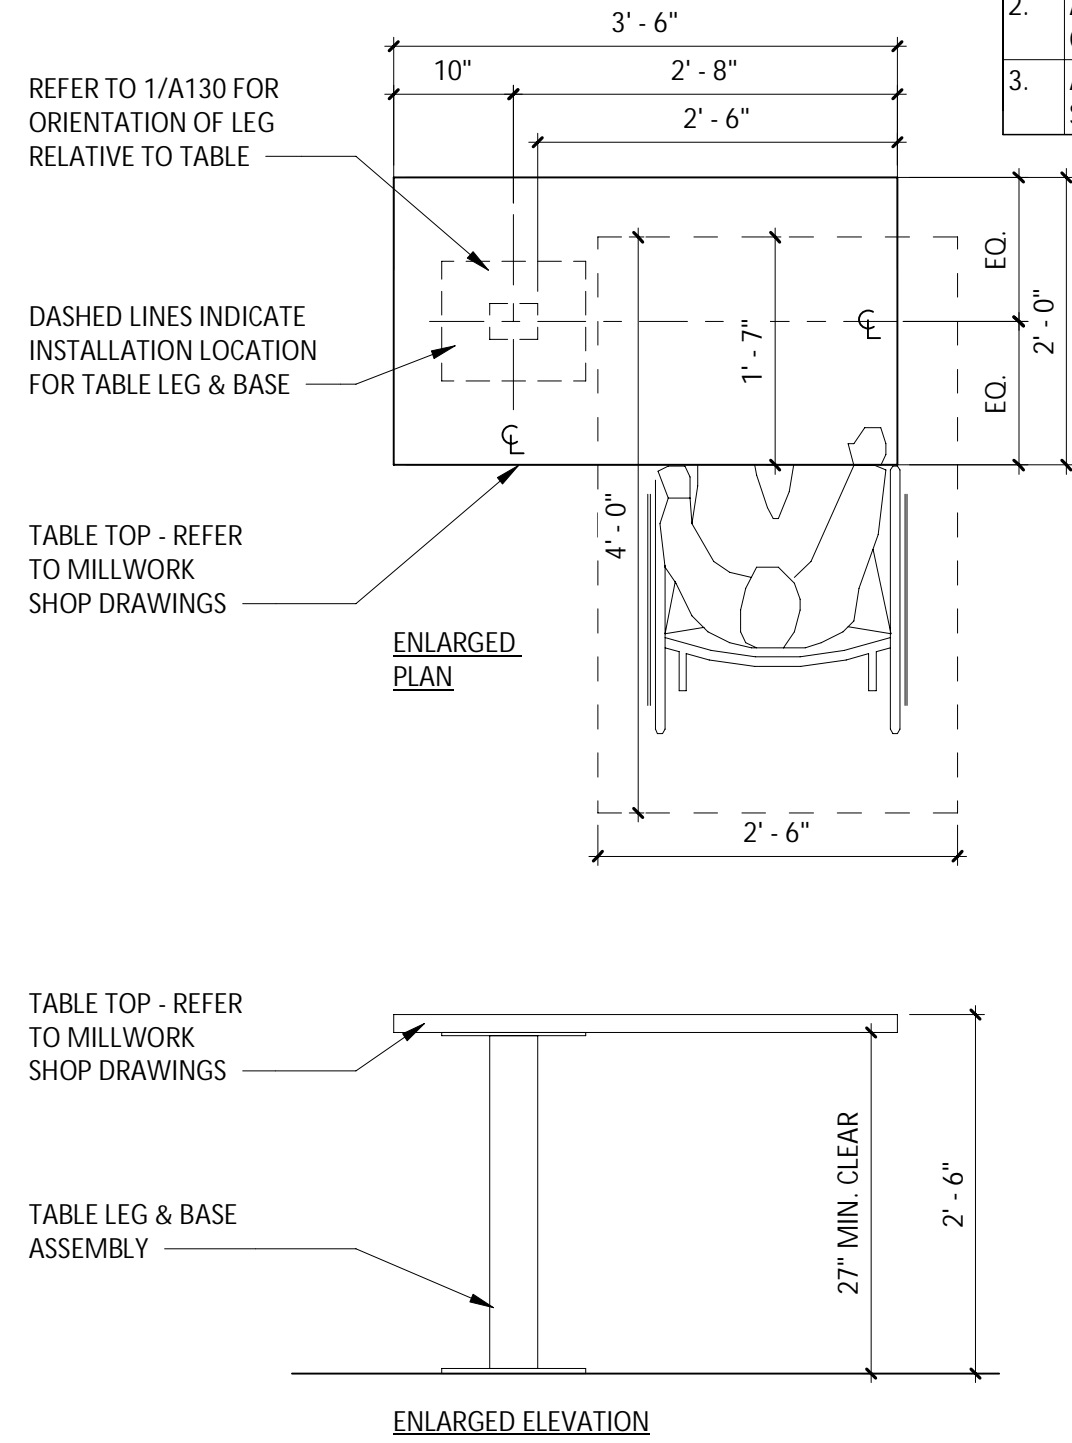

3  
A130  
DETAIL @ ACCESSIBLE TABLE  
3/4" = 1'-0"

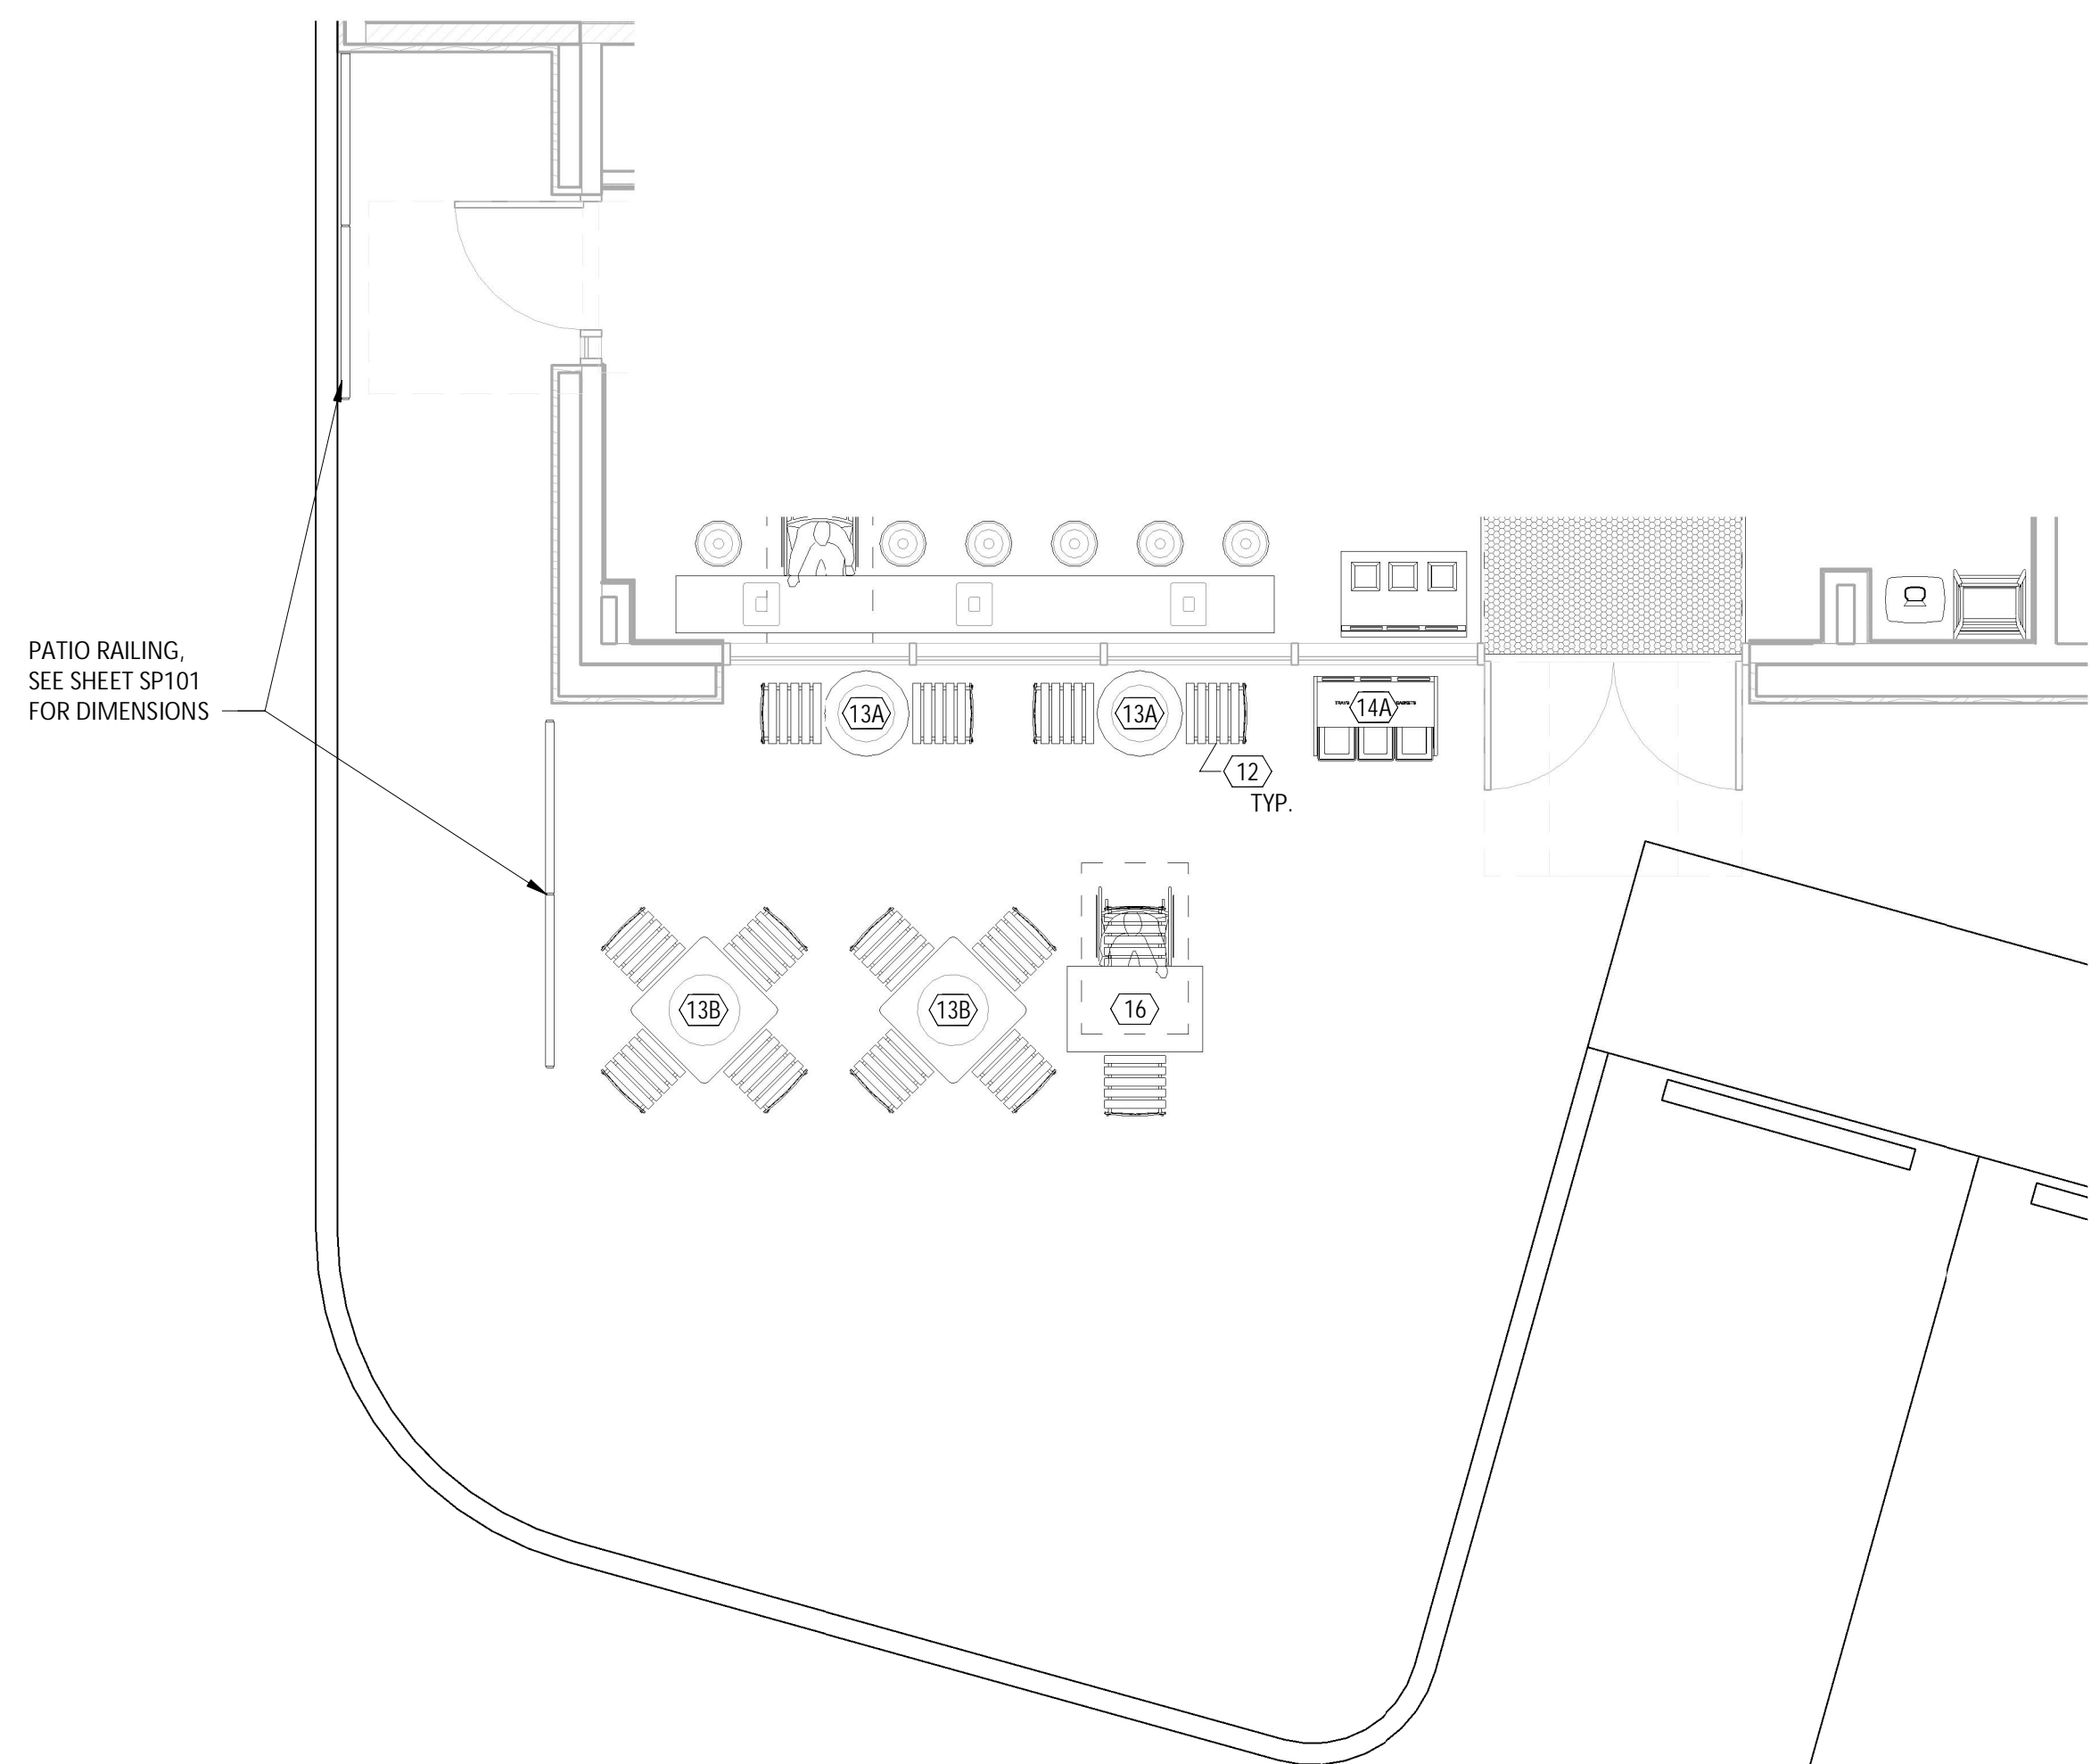

2  
A130  
FURNITURE, FIXTURE & EQUIPMENT PATIO PLAN  
1/4" = 1'-0"

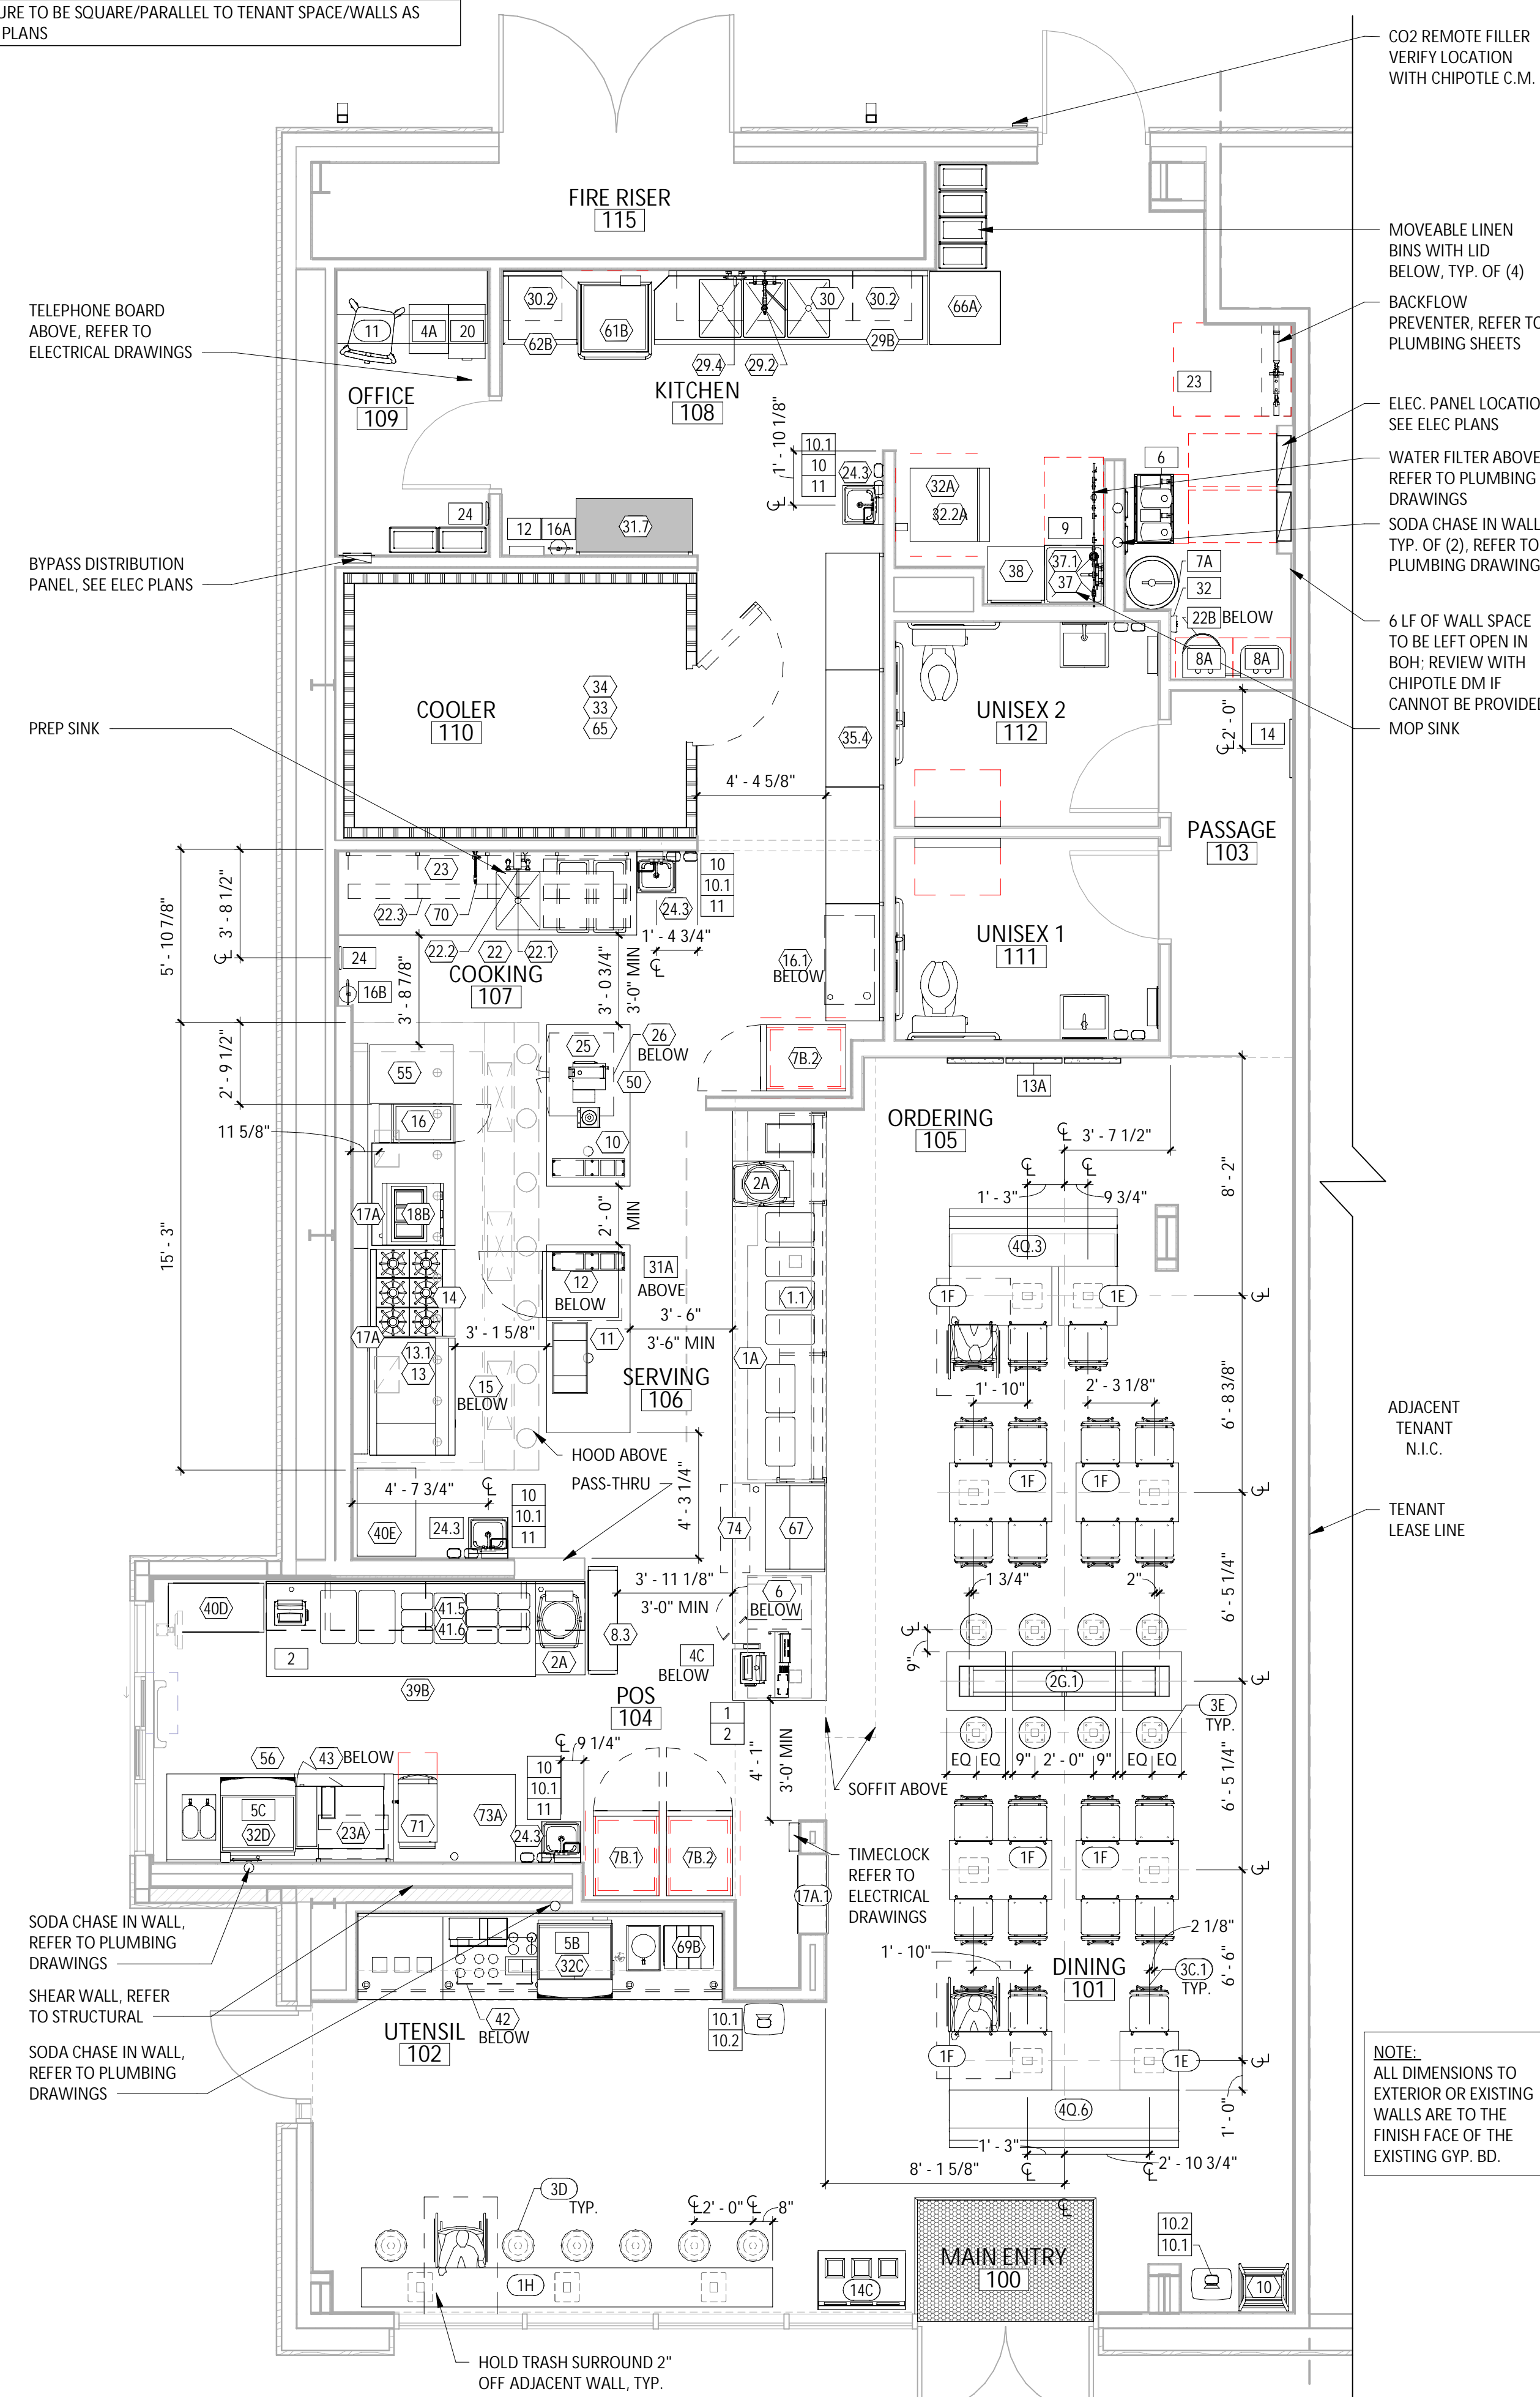

1  
A130  
FURNITURE, FIXTURE & EQUIPMENT PLAN  
1/4" = 1'-0"

NOTE:  
ALL DIMENSIONS TO EXTERIOR OR EXISTING WALLS ARE TO THE FINISH FACE OF THE EXISTING GYP. BD.

Consultant:  
**ARCHITECT OF RECORD**



513 MAIN STREET, SUITE 300  
FORT WORTH, TEXAS 76102  
(817) 820-0433

SEAL



PREMIT SET - 05/24/23

COPYRIGHT 2019  
THIS DRAWING IS AN INSTRUMENT OF SERVICE AND AS SUCH REMAINS THE PROPERTY OF CHIPOTLE MEXICAN GRILL, INC. PERMISSION FOR USE OF THIS DOCUMENT IS LIMITED AND CAN BE EXTENDED ONLY BY WRITTEN AGREEMENT WITH CHIPOTLE MEXICAN GRILL, INC.



CHIPOTLE MEXICAN GRILL, INC.  
PO BOX 182566  
COLUMBUS, OH 43218-2566  
TELEPHONE: 614 318-2400  
INTERNET: WWW.CHIPOTLE.COM

STORE NO.: 4664  
AQUARENA SPRINGS  
AQUARENA SPRINGS & I-35  
SAN MARCOS, TX 78666

Issue Record:  
05/16/2023 PERMIT SET

Revisions:

Drawn: S. CLARK  
Checked: T. GRANDORF

Project No.  
CMG4664

Contents:  
FF&E PLAN

A130



MEXICAN GRILL

## BURRITOS, TACOS & SALADS



### BURRITO 740-1210 cal

Flour tortilla with a choice of cilantro-lime rice, black or pinto beans, meat, salsa, and cheese or sour cream.



### BURRITO BOWL 420-910 cal

Just like a burrito, but served in a bowl with no tortilla.



### SALAD 420-910 cal

Chopped romaine lettuce, baby kale and baby spinach, with choice of beans, meat, salsa, cheese and chipotle-honey vinaigrette.



### TACOS 390-1140 cal

Your choice of three crispy corn or soft flour tortillas with meat, salsa, cheese or sour cream and romaine lettuce.

### CHICKEN<sup>™</sup> 180 cal | 4 oz

Responsibly raised, marinated in our chipotle adobo, then grilled.

### STEAK<sup>™</sup> 150 cal | 4 oz

Responsibly raised, marinated in our chipotle adobo, then grilled.

### BARBACOA<sup>™</sup> 170 cal | 4 oz

Responsibly raised beef. Braised for hours, then shredded.

### CARNITAS<sup>™</sup> 210 cal | 4 oz

Responsibly raised pork. Braised for hours, then shredded.

### SOFRITAS<sup>™</sup> ♻️ 150 cal | 4 oz

Organic plant-based protein braised with chipotle chilis, roasted poblanos and a blend of aromatic spices.

### VEGGIE<sup>™</sup> ♻️ 230 cal | 4 oz

Includes our fresh guacamole and your choice of beans.

## WHAT GOES INSIDE

**Cilantro-Lime Rice** 210 cal | 4oz

**Pinto Beans** 130 cal | 4oz

**Black Beans** 130 cal | 4oz

**Fajita Veggies** 20 cal | 2oz

**Chipotle-Honey Vinaigrette** 220 cal | 2oz

**Fresh Tomato Salsa** 25 cal | 4oz

**Roasted Chili-Corn Salsa** 80 cal | 4oz

**Tomatillo-Green Chili Salsa** 15 cal | 2oz

**Tomatillo-Red Chili Salsa** 30 cal | 2oz

**Sour Cream** 110 cal | 2oz

**Cheese** 110 cal | 1oz

**Romaine Lettuce** 5 cal | 1oz

**Queso Blanco<sup>™</sup>** 120 cal | 2oz

**Guacamole<sup>™</sup>** 230 cal | 4oz

## SIDES & DRINKS

**Chips & Queso Blanco<sup>™</sup>**

Regular 780 cal | serves 2 Large 1290 cal | serves 3

**Chips & Guacamole<sup>™</sup>**

Regular 770 cal | serves 2 Large 1270 cal | serves 3

**Chips & Salsa<sup>™</sup>** 560-620 cal | serves 2

**Queso Blanco<sup>™</sup>** 240 cal | serves 2

**Guacamole<sup>™</sup>** 230 cal

**Chips<sup>™</sup>** 540 cal | serves 2

**Beer<sup>™</sup>** 110-170 cal

**Bottled Drinks<sup>™</sup>** 0-280 cal

**Soda & Iced Tea<sup>™</sup>**

Regular 22 fl oz 0-300 cal Large 32 fl oz 0-440 cal

**Organic Lemonade & Agua Fresca<sup>™</sup>**

Regular 22 fl oz 170-230 cal Large 32 fl oz 250-330 cal

## KID'S MENU

**Build Your Own<sup>™</sup>** 350-810 cal

Your choice of meat, guacamole, or queso, and two toppings to go with a pair of crispy corn or soft flour tortillas. Includes fruit or kid's chips, and organic juice or milk.

**Small Cheese Quesadilla<sup>™</sup>** 530-710 cal

With a side of rice and beans. Includes fruit or kid's chips, and organic juice or milk. Addition of protein is extra\*.

**Eat to your own beat:** Find meals for your specific diet (lower carb, gluten-free, dairy-free, and more) at [chipotle.com/allergens](http://chipotle.com/allergens).

**Get outta line:** Order online at [chipotle.com](http://chipotle.com) or with our mobile app.

\*Check local menu boards for pricing.

Before placing your order, please inform your server if a person in your party has a food allergy.

Nutritional content may vary because of variations in portion size or recipes, changes in growing seasons, or differences in the sources of our ingredients. We may update this chart from time to time. 2,000 calories a day is used for general nutrition advice, but calorie needs vary. Additional nutrition information available on reverse side.

## SAMPLE ALCOHOL OPTIONS

*PRICING AND INVENTORY VARIES FROM LOCATION TO LOCATION*

<b>MODELO 12 oz   4.4% ABV   143 cal</b>	<b>\$ 5.95</b>
<b>CORONA LIGHT 12 oz   4.0% ABV   99 cal</b>	<b>\$ 5.95</b>
<b>STELLA ARTOIS 12 oz   5.2% ABV   141 cal</b>	<b>\$ 4.95</b>
<b>MOLSON 12 oz   5.0% ABV   144 cal</b>	<b>\$ 4.95</b>
<b>WHITE CLAW 12 oz   5.0% ABV   100 cal</b>	<b>\$ 5.95</b>
<b>WHITE CLAW ICED TEA 12 oz   5.0% ABV   100 cal</b>	<b>\$ 5.95</b>
<b>MILL ST ORGANIC 12 oz   4.2% ABV   154 cal</b>	<b>\$ 4.95</b>

NUTRITION FACTS	Nutrition Facts											
	Portion	Calories	Calories From Fat	Total Fat (g)	Saturated Fats (g)	Trans Fat (g)	Cholesterol (mg)	Sodium (mg)	Carbohydrates (g)	Dietary Fiber (g)	Sugar (g)	Protein (g)
Flour Tortilla (burrito)	1 ea	320	80	9	0.5	0	0	600	50	3	0	8
Flour Tortilla (taco)	1 ea	80	25	2.5	0	0	0	160	13	<1	0	2
Crispy Corn Tortilla	1 ea	70	25	3	0	0	0	0	10	1	0	1
Cilantro-Lime Brown Rice	4 oz	210	50	6	1	0	0	190	36	2	0	4
Cilantro-Lime White Rice	4 oz	210	35	4	0.5	0	0	350	40	1	0	4
Black Beans	4 oz	130	15	15	0	0	0	210	22	7	2	8
Pinto Beans	4 oz	130	10	15	0	0	0	210	21	8	1	8
Fajita Vegetables	2 oz	20	0	0	0	0	0	150	5	1	2	1
Barbacoa	4 oz	170	60	7	2.5	0	65	530	2	1	0	24
Chicken	4 oz	180	60	7	3	0	125	310	0	0	0	32
Carnitas	4 oz	210	120	12	7	0	65	450	0	0	0	23
Steak	4 oz	150	60	6	2.5	0	80	330	1	1	0	21
Sofritas	4 oz	150	80	10	15	0	0	560	9	3	5	8
Fresh Tomato Salsa	4 oz	25	0	0	0	0	0	550	4	1	1	0
Roasted Chili-Corn Salsa	4 oz	80	15	15	0	0	0	330	16	3	4	3
Tomatillo-Green Chili Salsa	2 fl oz	15	5	0	0	0	0	260	4	0	2	0
Tomatillo-Red Chili Salsa	2 fl oz	30	5	0	0	0	0	500	4	1	0	0
Cheese	1 oz	110	70	8	5	0	30	190	1	0	0	6
Sour Cream	2 oz	110	90	9	7	0	40	30	2	0	2	2
Guacamole (topping/side)	4 oz	230	190	22	3.5	0	0	370	8	6	1	2
Guacamole (large)	8 oz	460	380	44	7	0	0	740	16	12	2	4
Queso Blanco (entrée)	2 oz	120	80	9	6	0	30	250	4	0	1	5
Queso Blanco (side)	4 oz	240	170	18	12	1	60	490	7	0	2	10
Queso Blanco (large)	8 oz	480	330	37	23	15	120	980	14	<1	5	20
Supergreens Salad Mix	3 oz	15	0	0	0	0	0	15	3	2	1	1
Romaine Lettuce (tacos)	1 oz	5	0	0	0	0	0	0	1	1	0	0
Chips (regular)	4 oz	540	230	25	3.5	0	0	390	73	7	1	7
Chips (large)	6 oz	810	350	38	5	0	0	590	110	11	2	11
Chipotle-Honey Vinaigrette	2 fl oz	220	140	16	2.5	0	0	850	18	1	12	1
Barq's Root Beer	22 fl oz	280	0	0	0	0	0	130	85	0	85	0
	32 fl oz	430	0	0	0	0	0	180	120	0	120	0
Coca-Cola Classic	22 fl oz	260	0	0	0	0	0	85	70	0	70	0
	32 fl oz	380	0	0	0	0	0	120	105	0	105	0
Coca Cola Life	22 fl oz	170	0	0	0	0	0	70	44	0	44	0
	32 fl oz	250	0	0	0	0	0	105	64	0	64	0
Coca-Cola Zero	22 fl oz	0	0	0	0	0	0	75	0	0	0	0
	32 fl oz	0	0	0	0	0	0	115	0	0	0	0
Diet Coke	22 fl oz	0	0	0	0	0	0	75	0	0	0	0
	32 fl oz	0	0	0	0	0	0	115	0	0	0	0
Diet Coke, Caffeine Free	22 fl oz	0	0	0	0	0	0	90	0	0	0	0
	32 fl oz	0	0	0	0	0	0	130	<1	0	0	0
Pibb Xtra	22 fl oz	260	0	0	0	0	0	75	70	0	70	0
	32 fl oz	380	0	0	0	0	0	115	105	0	105	0
Sprite	22 fl oz	260	0	0	0	0	0	120	70	0	70	0
	32 fl oz	380	0	0	0	0	0	180	105	0	105	0
Fanta Orange	22 fl oz	290	0	0	0	0	0	80	80	0	80	0
	32 fl oz	430	0	0	0	0	0	140	120	0	120	0
Minute Maid Lemonade	22 fl oz	280	0	0	0	0	0	95	75	0	75	0
	32 fl oz	400	0	0	0	0	0	140	110	0	110	0
Powerade Mountain Berry Blast	22 fl oz	280	0	0	0	0	0	95	75	0	75	0
	32 fl oz	400	0	0	0	0	0	140	110	0	110	0
Mello Yello	22 fl oz	290	0	0	0	0	0	100	80	0	100	0
	32 fl oz	420	0	0	0	0	0	140	116	0	140	0
Lemonade - Blue Sky	22 fl oz	300	0	0	0	0	0	95	78	0	74	0
	32 fl oz	440	0	0	0	0	0	135	113	0	108	0
Mango Orange - Blue Sky	22 fl oz	300	0	0	0	0	0	80	75	0	74	0
	32 fl oz	430	0	0	0	0	0	120	109	0	108	0
Maine Root Root Beer	22 fl oz	170	0	0	0	0	0	45	62	0	62	0
	32 fl oz	240	0	0	0	0	0	65	90	0	90	0
Chipotle Iced Tea	22 fl oz	10	0	0	0	0	0	0	3	0	0	0
	32 fl oz	15	0	0	0	0	0	0	4	0	0	0
Chipotle Sweet Iced Tea	22 fl oz	150	0	0	0	0	0	0	45	0	45	0
	32 fl oz	220	0	0	0	0	0	0	65	0	65	0
Tractor Berry Agua Fresca	22 fl oz	200	0	0	0	0	0	10	50	0	49	0
	32 fl oz	290	0	0	0	0	0	15	72	0	72	0
Tractor Watermelon Limeade	22 fl oz	230	0	0	0	0	0	5	56	0	50	0
	32 fl oz	330	0	0	0	0	0	10	82	0	72	0
Tractor Lemonade	22 fl oz	170	0	0	0	0	0	10	43	0	37	0
	32 fl oz	250	0	0	0	0	0	15	62	0	53	0
Tractor Mandarin Agua Fresca	22 fl oz	190	0	0	0	0	0	0	47	0	47	0
	32 fl oz	280	0	0	0	0	0	5	69	0	69	0

KIDS MENU NUTRITION FACTS	Nutrition Facts											
	Portion	Calories	Calories From Fat	Total Fat (g)	Saturated Fats (g)	Trans Fat (g)	Cholesterol (mg)	Sodium (mg)	Carbohydrates (g)	Dietary Fiber (g)	Sugar (g)	Protein (g)
Flour Tortilla (taco)	2 ea	170	45	5	0	0	0	320	27	1	0	5
Flour Tortilla (quesadilla)	1 ea	80	25	2.5	0	0	0	160	13	<1	0	2
Crispy Corn Tortilla	2 ea	130	50	6	1	0	0	0	19	2	0	2
Cilantro-Lime Brown Rice	2 oz	110	25	3	0.5	0	0	95	18	1	0	2
Cilantro-Lime White Rice	2 oz	100	20	2	0	0	0	170	20	0	0	2
Black Beans	3 oz	100	10	1	0	0	0	160	16	5	1	6
Pinto Beans	3 oz	100	10	1	0	0	0	160	15	6	1	6
Fajita Vegetables	2 oz	20	0	0	0	0	0	150	5	1	2	1
Barbacoa	2 oz	80	30	3	1.5	0	30	260	1	1	0	12
Chicken	2 oz	90	30	3	1.5	0	65	150	0	0	0	15
Carnitas	2 oz	110	10	6	3	0	30	220	0	0	0	12
Steak	2 oz	70	30	3	1.5	0	40	160	<1	<1	0	10
Sofritas	2 oz	70	40	5	1	0	0	280	5	2	2	4
Fresh Tomato Salsa	2 oz	15	0	0	0	0	0	310	1	0	<1	0
Roasted Chili-Corn Salsa	2 oz	40	10	1	0	0	0	190	9	1	3	1
Tomatillo-Green Chili Salsa	2 fl oz	15	5	0	0	0	0	260	4	0	2	0
Tomatillo-Red Chili Salsa	2 fl oz	30	5	0	0	0	0	500	4	2	0	0
Cheese	1 oz	110	70	8	5	0	30	190	1	0	0	6
Sour Cream	1 oz	60	45	5	3.5	0	20	15	1	0	1	1
Guacamole	2 oz	110	100	11	1.5	0	0	190	3	3	0	1
Queso Blanco	1 oz	60	40	4.5	3	0	15	125	2	0	<1	2
Romaine Lettuce	1 oz	5	0	0	0	0	0	0	1	1	0	0
Mandarins	1 ea	35	0	0	0	0	0	0	9	1	7	1
Blueberries	1 ea	20	0	0	0	0	0	0	5	<1	3	1
Chips	1 oz	140	60	6	1	0	0	95	18	2	0	2
Organic Milk	8oz	110	25	2.5	1.5	0	15	125	12	0	12	8
Organic Chocolate Milk	8oz	160	25	3	2	0	15	220	24	1	22	9
Organic Apple Juice	6.75oz	100	0	0	0	0	0	10	25	0	22	0

Offerings may vary by location. Serving sizes are approximate and based on how menu items are usually prepared and may vary from order to order. Nutritional content may vary because of variations in portion size or recipes, changes in growing seasons, or differences in the sources of our ingredients. We may update this chart from time to time. 2,000 calories a day is used for general nutrition advice, but calorie needs vary. Additional nutrition information available upon request. We do our best to keep this chart as current as possible. For the most up-to-date nutrition information please check Chipotle.com.

<b>NUTRITION FACTS</b>	Portion	Calorie	Calories From Fat	Total Fat (g)	Saturated Fats (g)	Trans Fat (g)	Cholesterol (mg)	Sodium (mg)	Carbohydrates (g)	Dietary Fiber (g)	Sugar (g)	Protein (g)
Flour Tortilla (burrito)	1 ea	320	80	9	0.5	0	0	600	50	3	0	8
Flour Tortilla (taco)	1 ea	80	25	2.5	0	0	0	160	13	<1	0	2
Crispy Corn Tortilla	1 ea	70	25	3	0	0	0	0	10	1	0	1
Cilantro-Lime Brown Rice	4 oz	210	50	6	1	0	0	190	36	2	0	4
Cilantro-Lime White Rice	4 oz	210	35	4	0.5	0	0	350	40	1	0	4
Black Beans	4 oz	130	15	15	0	0	0	210	22	7	2	8
Pinto Beans	4 oz	130	10	15	0	0	0	210	21	8	1	8
Fajita Vegetables	2 oz	20	0	0	0	0	0	150	5	1	2	1
Barbacoa	4 oz	170	60	7	2.5	0	65	530	2	1	0	24
Chicke	4 oz	180	60	7	3	0	125	310	0	0	0	32
Carnitas	4 oz	210	120	12	7	0	65	450	0	0	0	23
Steak	4 oz	150	60	6	2.5	0	80	330	1	1	0	21
Sofrita	4 oz	150	80	10	15	0	0	560	9	3	5	8
Fresh Tomato Salsa	4 oz	25	0	0	0	0	0	550	4	1	1	0
Roasted Chili-Corn Salsa	4 oz	80	15	15	0	0	0	330	16	3	4	3
Tomatillo-Green Chili Salsa	2 fl oz	15	5	0	0	0	0	260	4	0	2	0
Tomatillo-Red Chili Salsa	2 fl oz	30	5	0	0	0	0	500	4	1	0	0
Cheese	1 oz	110	70	8	5	0	30	190	1	0	0	6
Sour Cream	2 oz	110	90	9	7	0	40	30	2	0	2	2
Guacamole (topping/side)	4 oz	230	190	22	3.5	0	0	370	8	6	1	2
Guacamole	8 oz	460	380	44	7	0	0	740	16	12	2	4
Queso Blanco (entrée)	2 oz	120	80	9	6	0	30	250	4	0	1	5
Queso Blanco (side)	4 oz	240	170	18	12	1	60	490	7	0	2	10
Queso Blanco (large)	8 oz	480	330	37	23	1.5	120	980	14	<1	5	20
Supergreens Salad Mix	3 oz	15	0	0	0	0	0	15	3	2	1	1
Romaine Lettuce (tacos)	1 oz	5	0	0	0	0	0	0	1	1	0	0
Chips (regular)	4 oz	540	230	25	3.5	0	0	390	73	7	1	7
Chips (large)	6 oz	810	350	38	5	0	0	590	110	11	2	11
Chipotle-Honey Vinaigrette	2 fl oz	220	140	16	2.5	0	0	850	18	1	12	1
Pepsi	22 fl oz	280	0	0	0	0	0	55	77	0	77	0
	32 fl oz	400	0	0	0	0	0	80	112	0	112	0
Diet Pepsi	22 fl oz	0	0	0	0	0	0	70	0	0	0	0
	32 fl oz	0	0	0	0	0	0	100	0	0	0	0
Mountain Dew	22 fl oz	300	0	0	0	0	0	95	80	0	80	0
	32 fl oz	440	0	0	0	0	0	140	116	0	116	0
Diet Mountain Dew	22 fl oz	0	0	0	0	0	0	110	0	0	0	0
	32 fl oz	0	0	0	0	0	0	160	0	0	0	0
Tropicana Lemonade	22 fl oz	280	0	0	0	0	0	290	74	0	74	0
	32 fl oz	400	0	0	0	0	0	420	108	0	108	0
Sierra Mist	22 fl oz	280	0	0	0	0	0	55	74	0	74	0
	32 fl oz	400	0	0	0	0	0	80	108	0	108	0
Mug Root Beer	22 fl oz	280	0	0	0	0	0	40	72	0	72	0
	32 fl oz	400	0	0	0	0	0	60	104	0	104	0
Lipton Raspberry Brisk Iced Tea	22 fl oz	220	0	0	0	0	0	70	58	0	58	0
	32 fl oz	320	0	0	0	0	0	100	84	0	84	0
Dr. Pepper	22 fl oz	280	0	0	0	0	0	110	73	0	70	0
	32 fl oz	400	0	0	0	0	0	160	106	0	102	0
Diet Dr. Pepper	22 fl oz	0	0	0	0	0	0	110	0	0	0	0
	32 fl oz	0	0	0	0	0	0	160	0	0	0	0
Crush Orange	22 fl oz	300	0	0	0	0	0	130	79	0	78	0
	32 fl oz	430	0	0	0	0	0	190	115	0	114	0
Sobe Yumberry Pomegranate	22 fl oz	0	0	0	0	0	0	85	0	0	0	0
	32 fl oz	0	0	0	0	0	0	120	0	0	0	0
Maine Root Root Beer	22 fl oz	170	0	0	0	0	0	45	62	0	62	0
	32 fl oz	240	0	0	0	0	0	65	90	0	90	0
Chipotle Iced Tea	22 fl oz	10	0	0	0	0	0	0	3	0	0	0
	32 fl oz	15	0	0	0	0	0	0	4	0	0	0
Chipotle Sweet Iced Tea	22 fl oz	150	0	0	0	0	0	0	45	0	45	0
	32 fl oz	220	0	0	0	0	0	0	65	0	65	0
Tractor Berry Agua Fresca	22 fl oz	200	0	0	0	0	0	10	50	0	49	0
	32 fl oz	290	0	0	0	0	0	15	72	0	72	0
Tractor Watermelon Limeade	22 fl oz	230	0	0	0	0	0	5	56	0	50	0
	32 fl oz	330	0	0	0	0	0	10	82	0	72	0
Tractor Lemonade	22 fl oz	170	0	0	0	0	0	10	43	0	37	0
	32 fl oz	250	0	0	0	0	0	15	62	0	53	0
Tractor Mandarin Agua Fresca	22 fl oz	190	0	0	0	0	0	0	47	0	47	0
	32 fl oz	280	0	0	0	0	0	5	69	0	69	0

<b>KIDS MENU NUTRITION FACTS</b>	Portion	Calories	Calories From Fat	Total Fat (g)	Saturated Fats (g)	Trans Fat (g)	Cholesterol (mg)	Sodium (mg)	Carbohydrates (g)	Dietary Fiber (g)	Sugar (g)	Protein (g)
Flour Tortilla (taco)	2 ea	170	45	5	0	0	0	320	27	1	0	5
Flour Tortilla (quesadilla)	1 ea	80	25	2.5	0	0	0	160	13	<1	0	2
Crispy Corn Tortilla	2 ea	130	50	6	1	0	0	0	19	2	0	2
Cilantro-Lime Brown Rice	2 oz	110	25	3	0.5	0	0	95	18	1	0	2
Cilantro-Lime White Rice	2 oz	100	20	2	0	0	0	170	20	0	0	2
Black Beans	3 oz	100	10	1	0	0	0	160	16	5	1	6
Pinto Beans	3 oz	100	10	1	0	0	0	160	15	6	1	6
Fajita Vegetables	2 oz	20	0	0	0	0	0	150	5	1	2	1
Barbacoa	2 oz	80	30	3	1.5	0	30	260	1	1	0	12
Chicken	2 oz	90	30	3	1.5	0	65	150	0	0	0	15
Carnitas	2 oz	110	10	6	3	0	30	220	0	0	0	12
Steak	2 oz	70	30	3	1.5	0	40	160	<1	<1	0	10
Sofritas	2 oz	70	40	5	1	0	0	280	5	2	2	4
Fresh Tomato Salsa	2 oz	15	0	0	0	0	0	310	1	0	<1	0
Roasted Chili-Corn Salsa	2 oz	40	10	1	0	0	0	190	9	1	3	1
Tomatillo-Green Chili Salsa	2 fl oz	15	5	0	0	0	0	260	4	0	2	0
Tomatillo-Red Chili Salsa	2 fl oz	30	5	0	0	0	0	500	4	2	0	0
Cheese	1 oz	110	70	8	5	0	30	190	1	0	0	6
Sour Cream	1 oz	60	45	5	3.5	0	20	15	1	0	1	1
Guacamole	2 oz	110	100	11	1.5	0	0	190	3	3	0	1
Queso Blanco	1 oz	60	40	4.5	3	0	15	125	2	0	<1	2
Romaine Lettuce	1 oz	5	0	0	0	0	0	0	1	1	0	0
Mandarins	1 ea	35	0	0	0	0	0	0	9	1	7	1
Blueberries	1 ea	20	0	0	0	0	0	0	5	<1	3	1
Chips	1 oz	140	60	6	1	0	0	95	18	2	0	2
Organic Milk	8oz	110	25	2.5	1.5	0	15	125	12	0	12	8
Organic Chocolate Milk	8oz	160	25	3	2	0	15	220	24	1	22	9
Organic Apple Juice	6.75oz	100	0	0	0	0	0	10	25	0	22	0

Offerings may vary by location. Serving sizes are approximations only based on how menu items are usually prepared and may vary from order to order. Nutritional content may vary because of variations in portion size or recipes, changes in growing seasons, or differences in the sources of our ingredients. We may update this chart from time to time. 2,000 calories a day is used for general nutrition advice, but calorie needs vary. Additional nutrition information available upon request. We do our best to keep this chart as current as possible. For the most up-to-date nutrition information please check Chipotle.com.



**Join TABC in the fight against human trafficking**

L-CERT (7/2022)

Submit this form to the proper officials to obtain certification for the type of license/permit for which you are applying as required by TX Alc. Bev. Code, Sections 11.37, 11.39, 11.46(b), 61.37, 61.38, 61.42 and Rule §33.13. This Required Certifications form must be submitted with your Initial Application form.  
 Contact your local TABC office for assistance.

LOCATION INFORMATION

<b>1. Trade Name of Location (Name of restaurant, bar, store, etc.)</b>			
Chipotle Mexican Grill #4664			
<b>2. Owner of Business/Applicant (Name of Corporation, LLC, etc.)</b>			
Chipotle Texas LLC			
<b>3. Type of Owner</b>			
<input type="checkbox"/> Corporation	<input checked="" type="checkbox"/> Limited Liability Company	<input type="checkbox"/> Partnership	
<input type="checkbox"/> Limited Partnership	<input type="checkbox"/> Limited Liability Partnership	<input type="checkbox"/> Other: _____	
<b>4. Location Address</b>			
1506 N IH 35 Suite 108			
<b>City</b>		<b>County</b>	<b>State</b> <b>Zip Code</b>
San Marcos		Hays	TX   78666
<b>5. Mailing Address</b>			
PO Box 182566			
<b>City</b>		<b>County</b>	<b>State</b> <b>Zip Code</b>
Columbus		Franklin	OH   43218
<b>6. Business Telephone Number</b>		<b>Alternate Telephone Number</b>	<b>E-mail Address</b>
pending		214-302-8527	christina@txliquorlaw.com
<b>7. Application for:</b>			
<input checked="" type="checkbox"/> <b>Original</b>	<input type="checkbox"/> Reinstatement	License/Permit Number	<input type="checkbox"/> Reinstatement and Change of Trade Name   License/Permit Number
	<input type="checkbox"/> Change of Location	License/Permit Number	<input type="checkbox"/> Change of Location and Trade Name   License/Permit Number
<b>8A. Type of Off-Premise Retailer License/Permit:</b>			
<input type="checkbox"/> <b>BF</b> Retail Dealer's Off-Premise License	<input type="checkbox"/> <b>E</b> Local Cartage Permit	<input type="checkbox"/> <b>P</b> Package Store Permit	
<input type="checkbox"/> <b>BQ</b> Wine and Malt Beverage Retail Dealer's Off-Premise Permit	<input type="checkbox"/> <b>ET</b> Third-Party Local Cartage Permit	<input type="checkbox"/> <b>Q</b> Wine Only Package Store	
<input type="checkbox"/> <b>LP</b> Local Distributor's Permit			
<b>8B. Type of On-Premise Retailer License/Permit</b>			
<input type="checkbox"/> <b>BE</b> Retail Dealer's On-Premise License	<input type="checkbox"/> <b>E</b> Local Cartage Permit	<input type="checkbox"/> <b>MB</b> Mixed Beverage	
<input checked="" type="checkbox"/> <b>BG</b> Wine and Malt Beverage Retail Dealer's On-Premise Permit	<input checked="" type="checkbox"/> <b>FB</b> Food and Beverage Certificate	<input type="checkbox"/> <b>WP</b> Waterpark Permit	
<input type="checkbox"/> <b>BP</b> Brewpub License	<input type="checkbox"/> <b>LH</b> Late Hours Certificate		
<b>8C. Type of Wholesaler's, Distributor's, or Manufacturer's License/Permit</b>			
<input type="checkbox"/> <b>BB</b> General Distributor's License	<input type="checkbox"/> <b>D</b> Distillers and Rectifiers Permit - allows on-premise consumption	<input type="checkbox"/> <b>S</b> Nonresident Seller's Permit	
<input type="checkbox"/> <b>BC</b> Branch Distributor's License	<input type="checkbox"/> <b>DS</b> Out-of-State Winery Direct Shipper's Permit	<input type="checkbox"/> <b>SD</b> Brewer's Self-Distribution License	
<input type="checkbox"/> <b>BN</b> Nonresident Brewer's License	<input type="checkbox"/> <b>G</b> Winery - allows on-premise consumption	<input type="checkbox"/> <b>W</b> Wholesaler's Permit	
<input type="checkbox"/> <b>BW</b> Brewer's License	<input type="checkbox"/> <b>J</b> Bonded Warehouse	<input type="checkbox"/> <b>X</b> General Class B Wholesaler Permit	
<input type="checkbox"/> <b>JD</b> Bonded Warehouse (Dry Area)			
<b>9. For On or OFF-Premise Applicants, Indicate Primary Business Type at this Location</b>			
<input type="checkbox"/> Bar	<input type="checkbox"/> Grocery/Market	<input type="checkbox"/> Package Store	<input type="checkbox"/> Sexually Oriented
<input type="checkbox"/> Civic Center	<input type="checkbox"/> Hotel	<input type="checkbox"/> Public Entertainment Fac. (PEF as defined in Sec. 108.73)	<input type="checkbox"/> Sporting Arena
<input type="checkbox"/> Convenience Store	<input type="checkbox"/> Motel	<input type="checkbox"/> Racetrack	
<input type="checkbox"/> Delivery Company	<input type="checkbox"/> Movie Theater	<input checked="" type="checkbox"/> Restaurant	