

**SanMarcos\_Pathway**  
18 views  
Last edit was on December 21, 2022

Add layer Share Preview


proposed pathway alignment

- Individual styles
- Existing Bridge
- Existing Pathway
- Proposed Pathway
- Starting Point
- Proposed Bridge
- Proposed Pathway
- Ending Point



Base map

**Create 3D maps in Google Earth**  
Build immersive maps and stories with 3D imagery and Street View. [GOT IT](#) [LEARN MORE](#)

Map data ©2023 Google

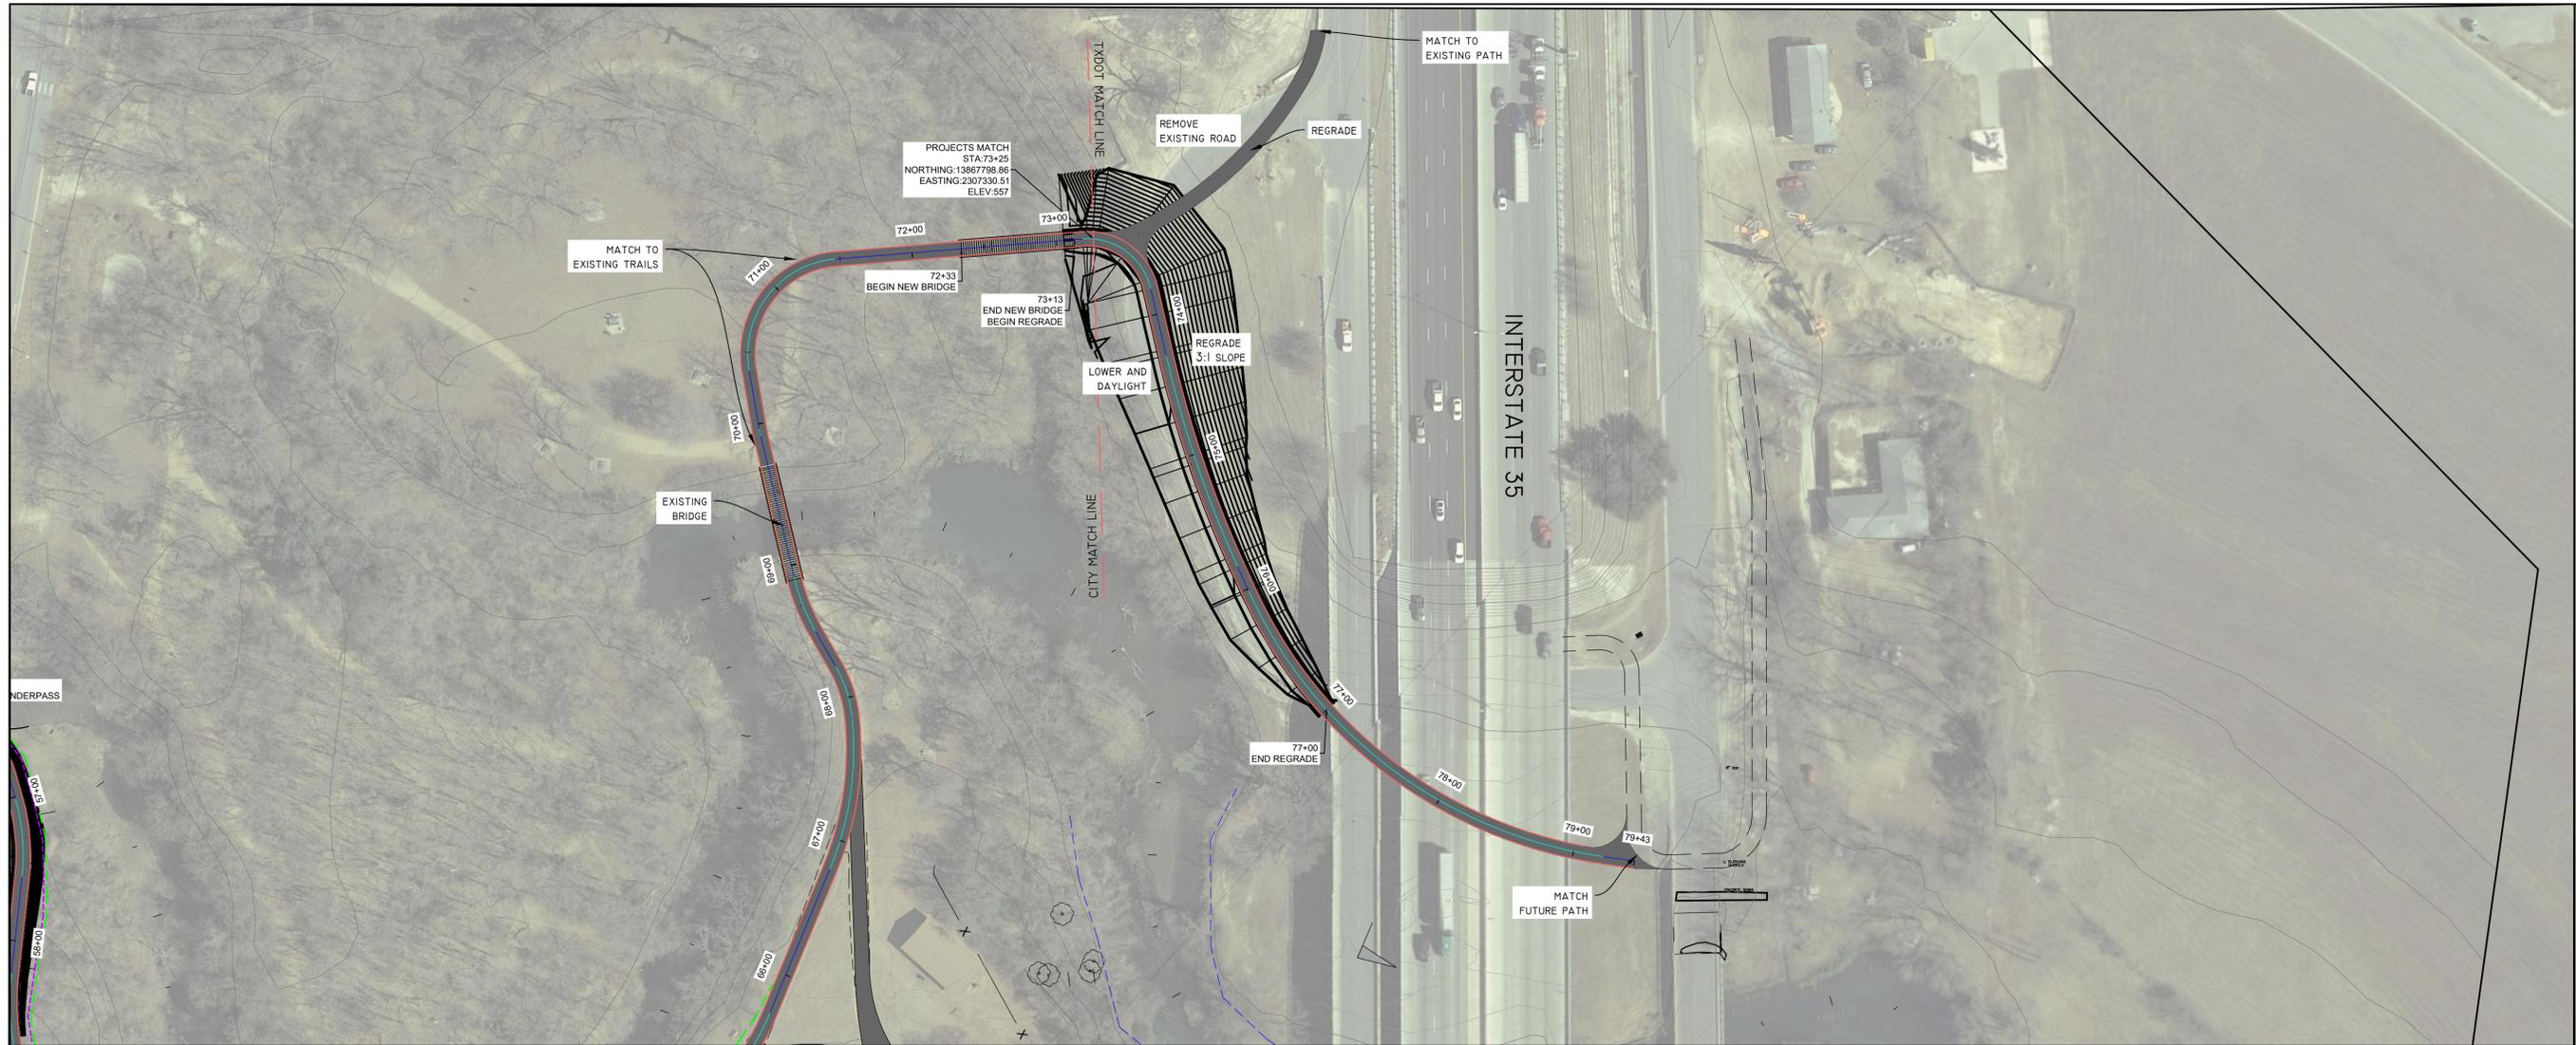

RAMON LUCIO PARK TO I35 SITE PLAN

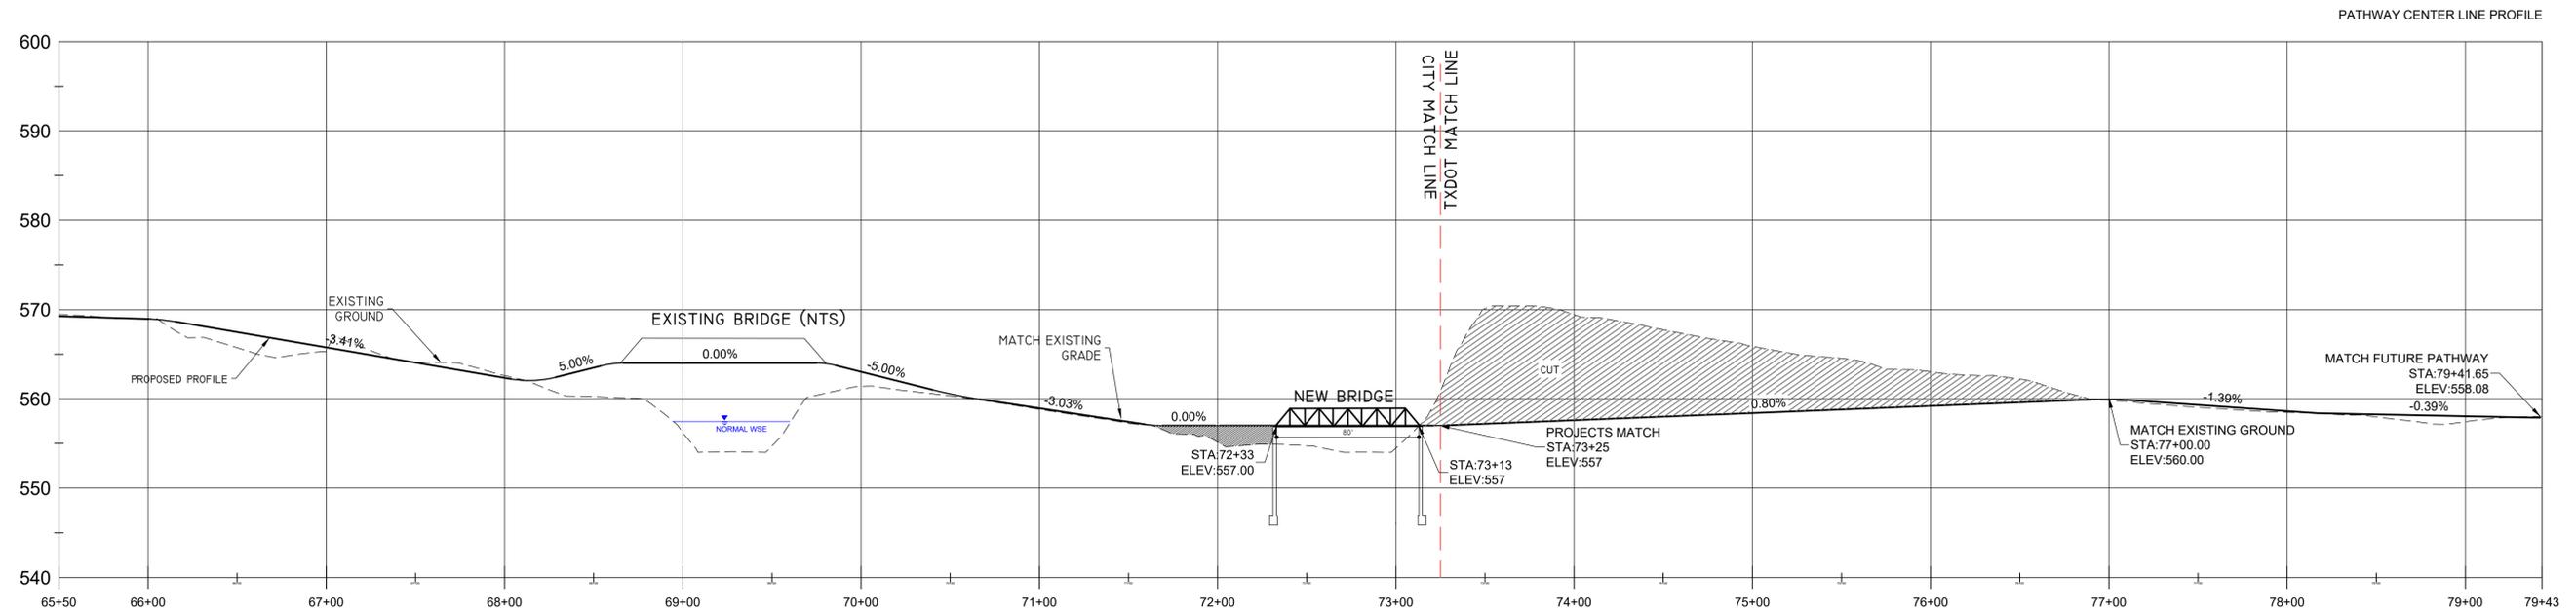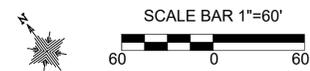

TRAIL CENTERLINE PROFILE  
SCALE: H: 1"=50' V: 1"=10'



RECREATION ENGINEERING AND PLANNING  
485 ARAPAHOE AVE.  
BOULDER, CO 80302  
WWW.BOATERPARKS.COM  
TBPE FIRM # 13981

**DRAFT**

PROJECT OWNER:  
TEXAS DEPARTMENT OF TRANSPORTATION

SAN MARCOS RIVER PATHWAY  
SAN MARCOS, TX  
PRELIMINARY - NOT FOR CONSTRUCTION  
RAMON LUCIO PARK TO I35

REVISIONS:			
NO.	DATE		
	12/20/2018		
DESIGNED: GL	DRAFTED: SL		
CHECKED: XX			
PLOT DATE: 12/20/2018			
CONT	SECT	JOB	HIGHWAY
0914	33	069	CS
DIST			
AUS			
COUNTY		SHEET NO.	
HAYS		C-11	