
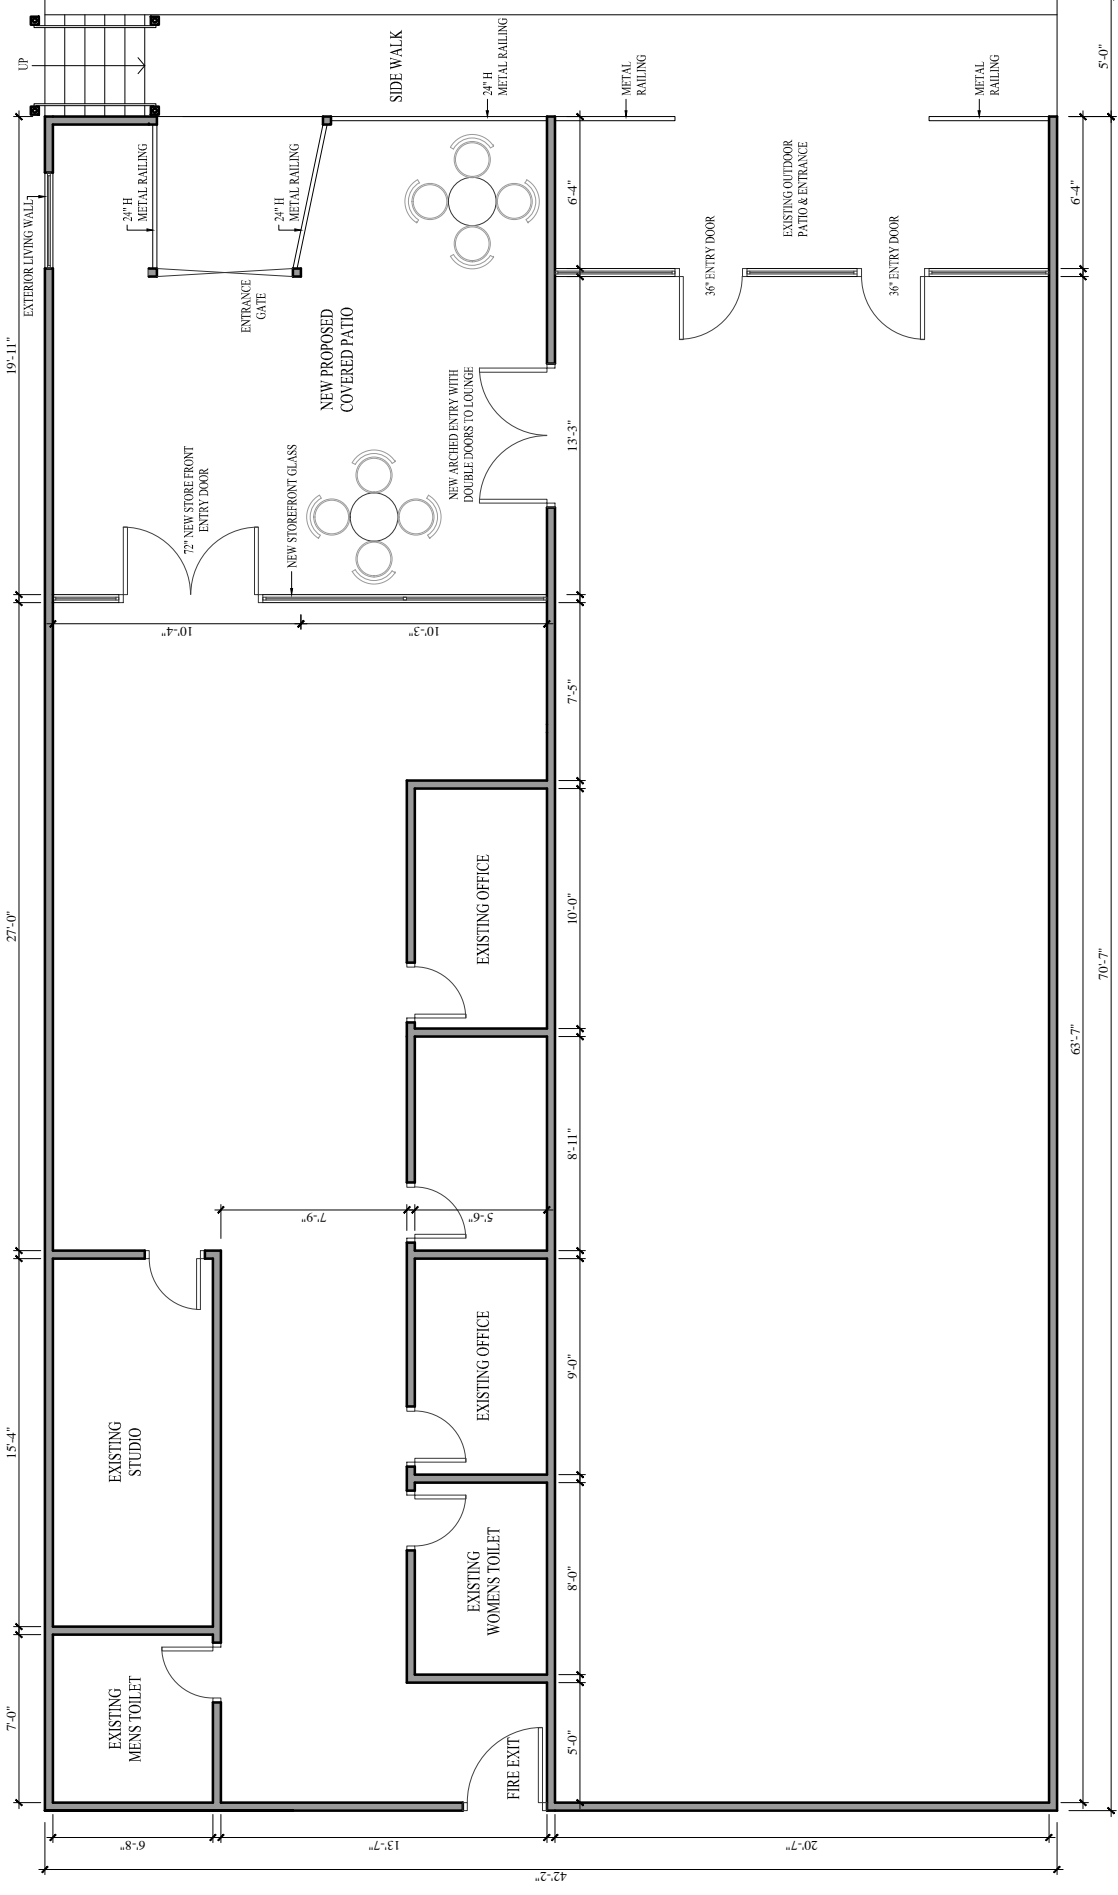


WILDFIRE SAN MARCOS


141 E HOPKINS ST FLOOR 2

6200 SQFT

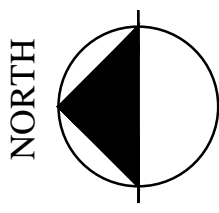

1 NEW - FIRST FLOOR PLAN

SCALE : 1/8" = 1'-0"

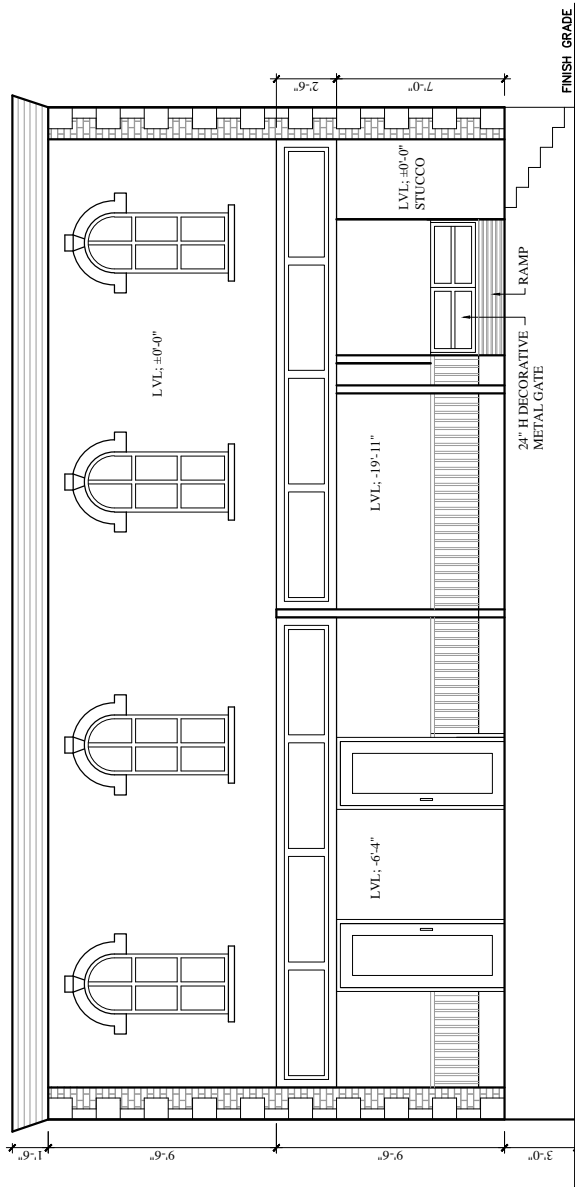


2 FRONT ELEVATION

SCALE : 1/8" = 1'-0"

License #:	MB1015974		
AIMS License Type:	MB		
AIMS License #:	105674819		
Trade Name:	FREDDY C'S LOUNGE / WILDFIRESMTX		
Owner:	JBCDFRAILICKS LLC		
Location Address:	141 E Hopkins St	Mailing Address:	141 E Hopkins St
	San Marcos , TX 78666		San Marcos , TX 78666
	United States		United States
County:	Hays	Orig. Issue Date:	5/21/2018
Status:	Active	Exp. Date:	5/20/2026
		Wine Percent:	
Location Phone No.:			
Subordinates:	LH		
Related To:		Gun Sign:	RED

LB 5

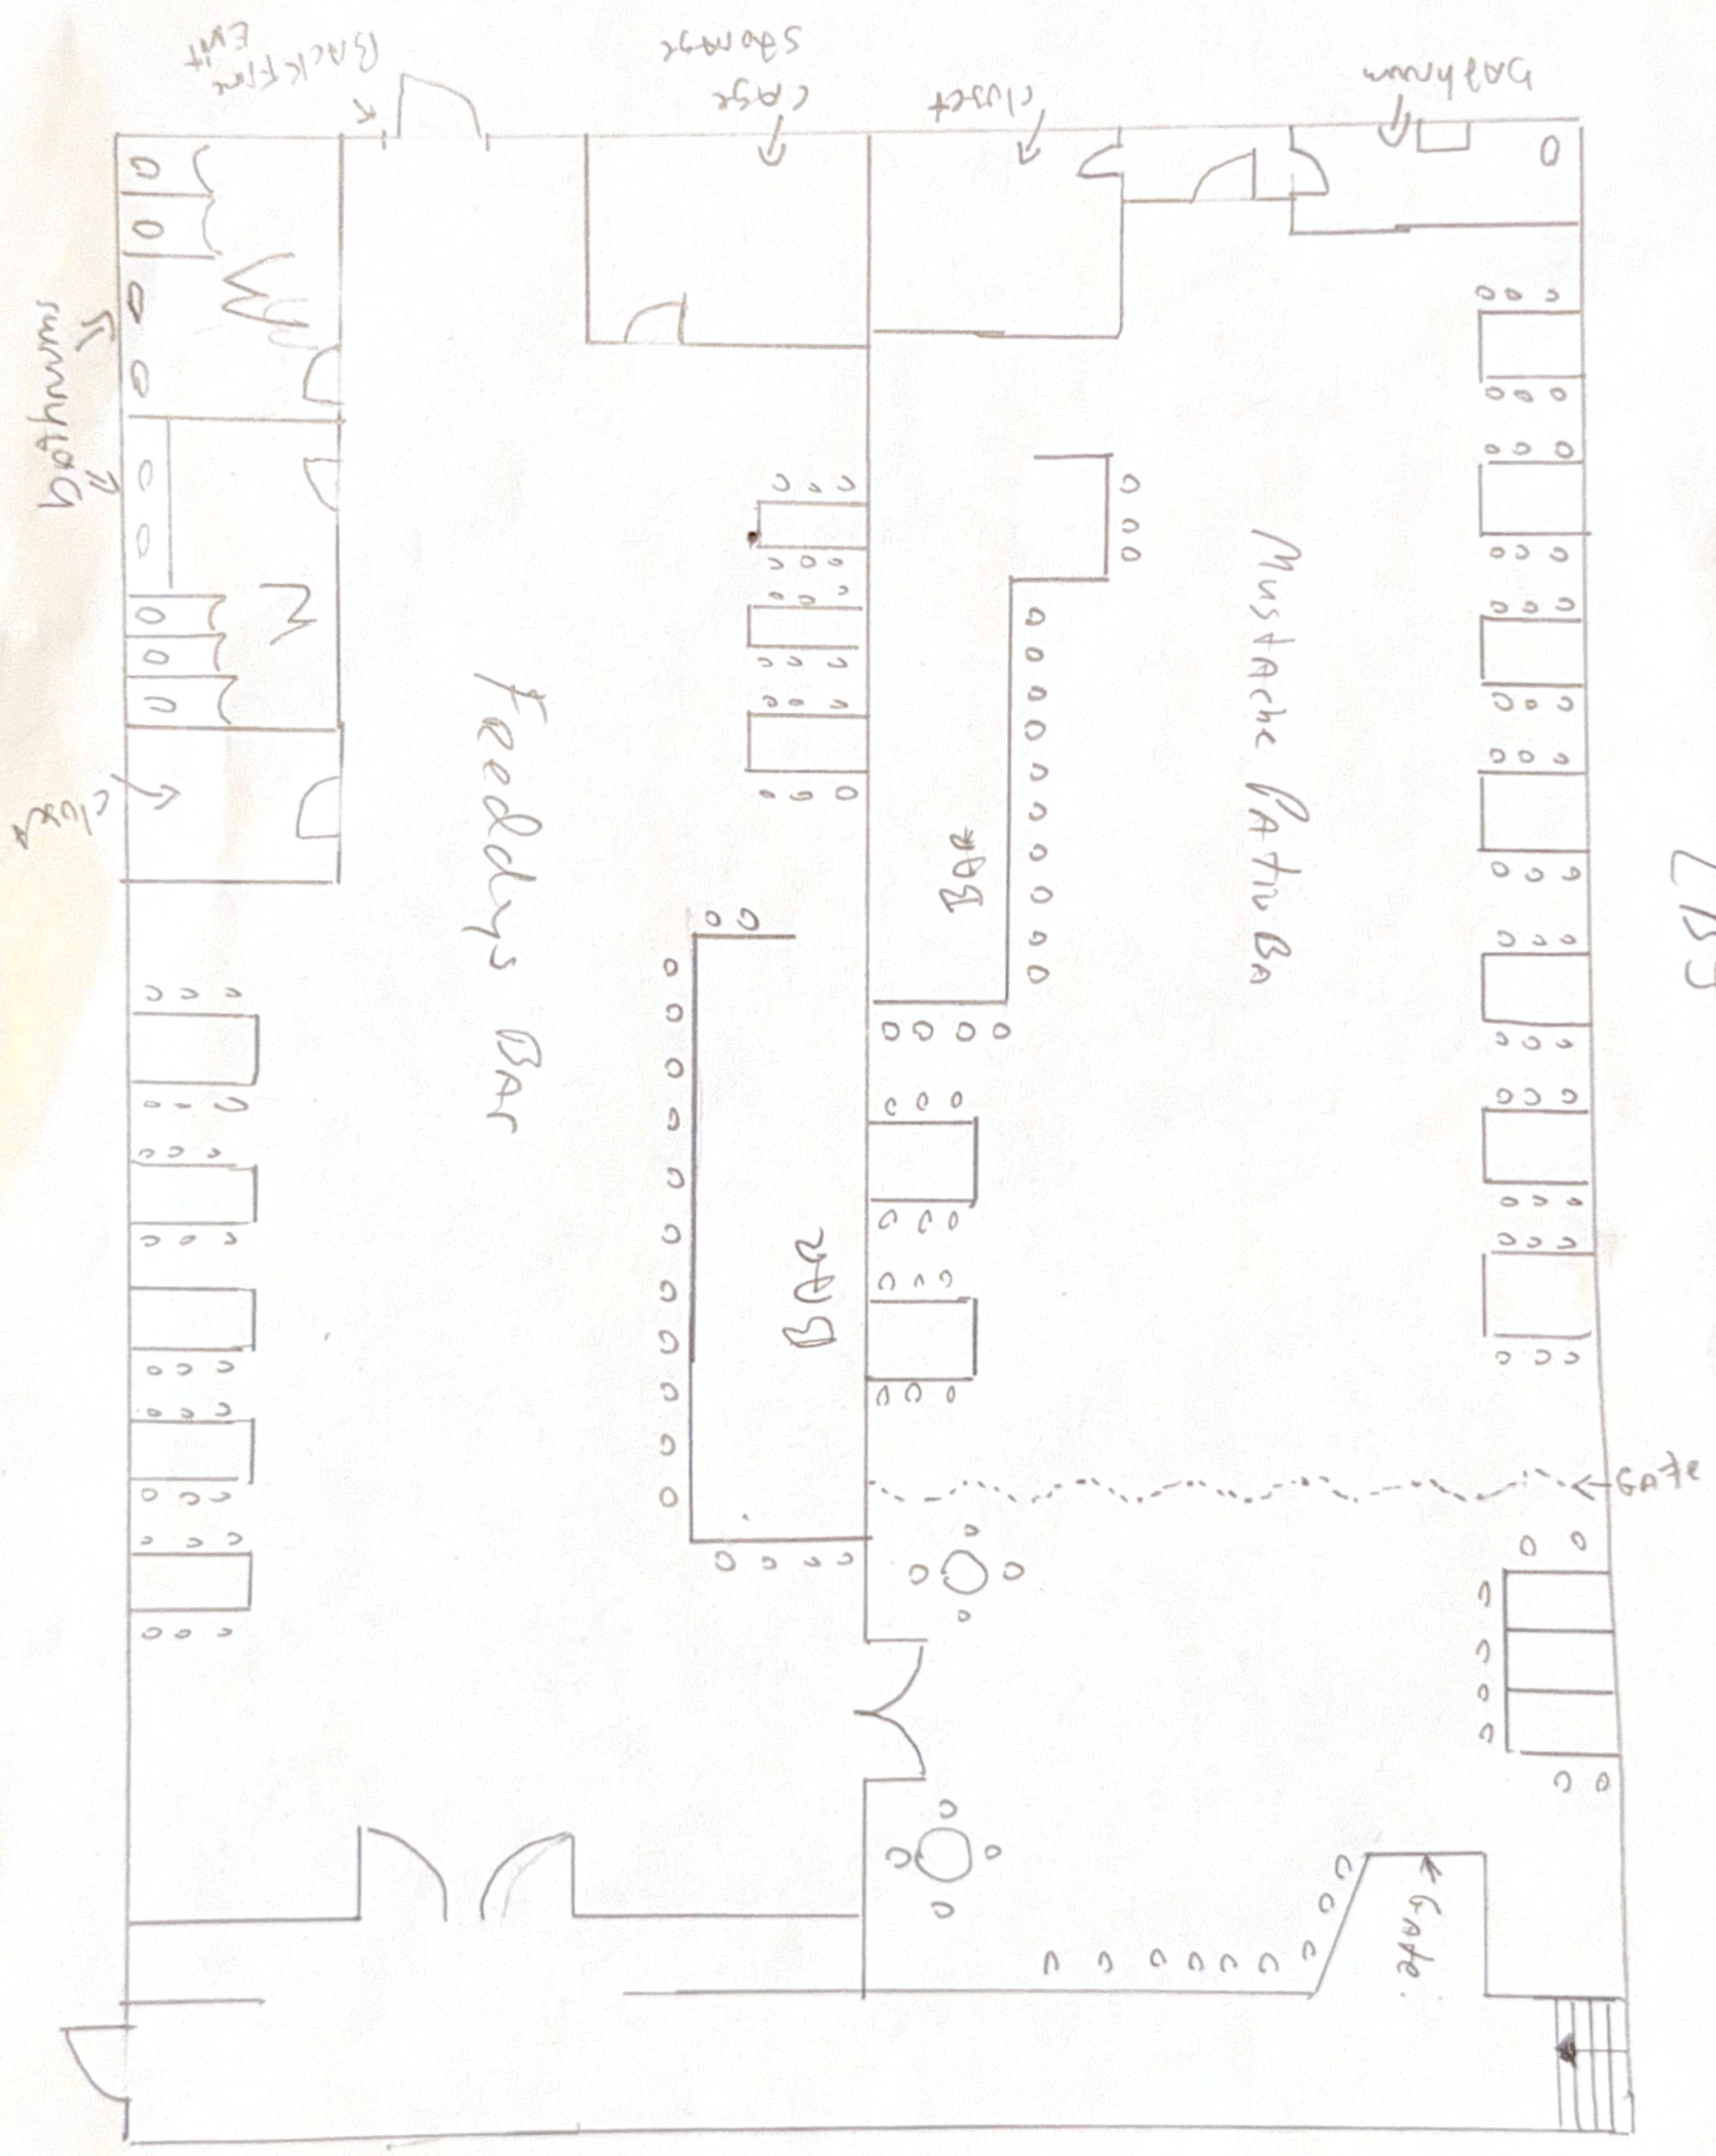




Hopkins

LBSJ

Mustache Pariv Ba

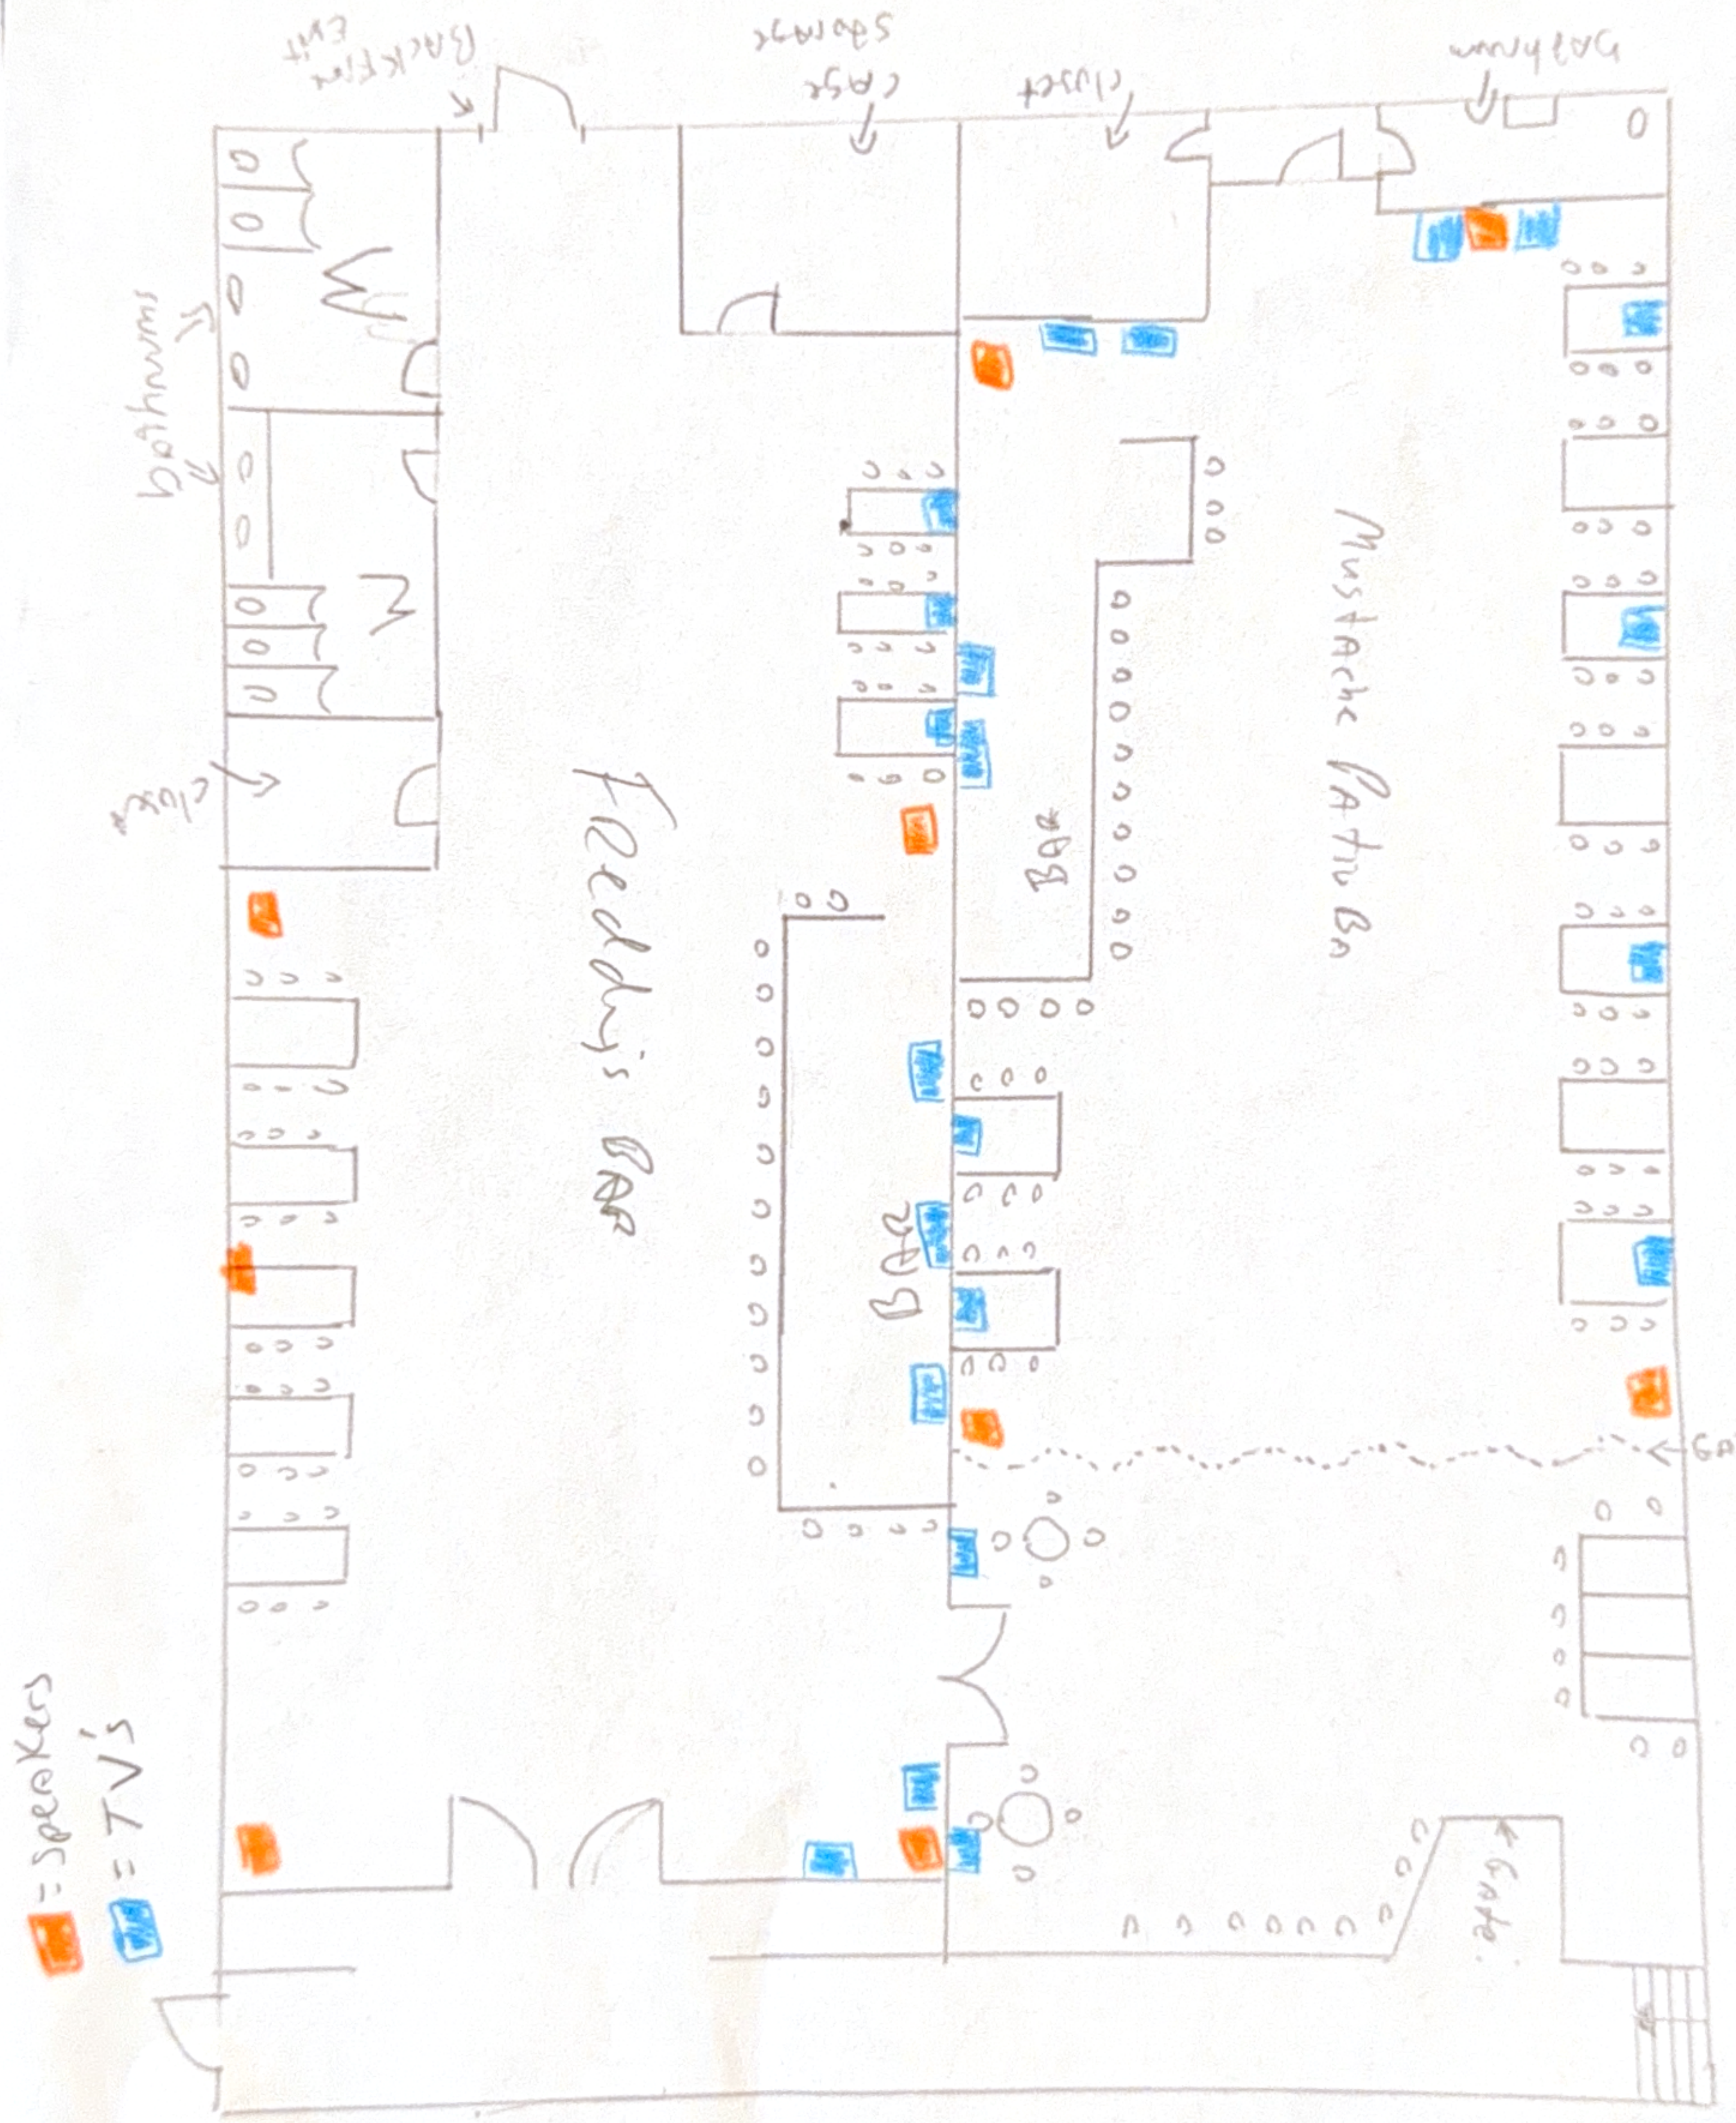Feedhis Bar



 = Speakers
 = TVs

Speakers

Google Maps



Imagery ©2026 Airbus, Map data ©2026 Google 20 ft