



HOPKINS ST

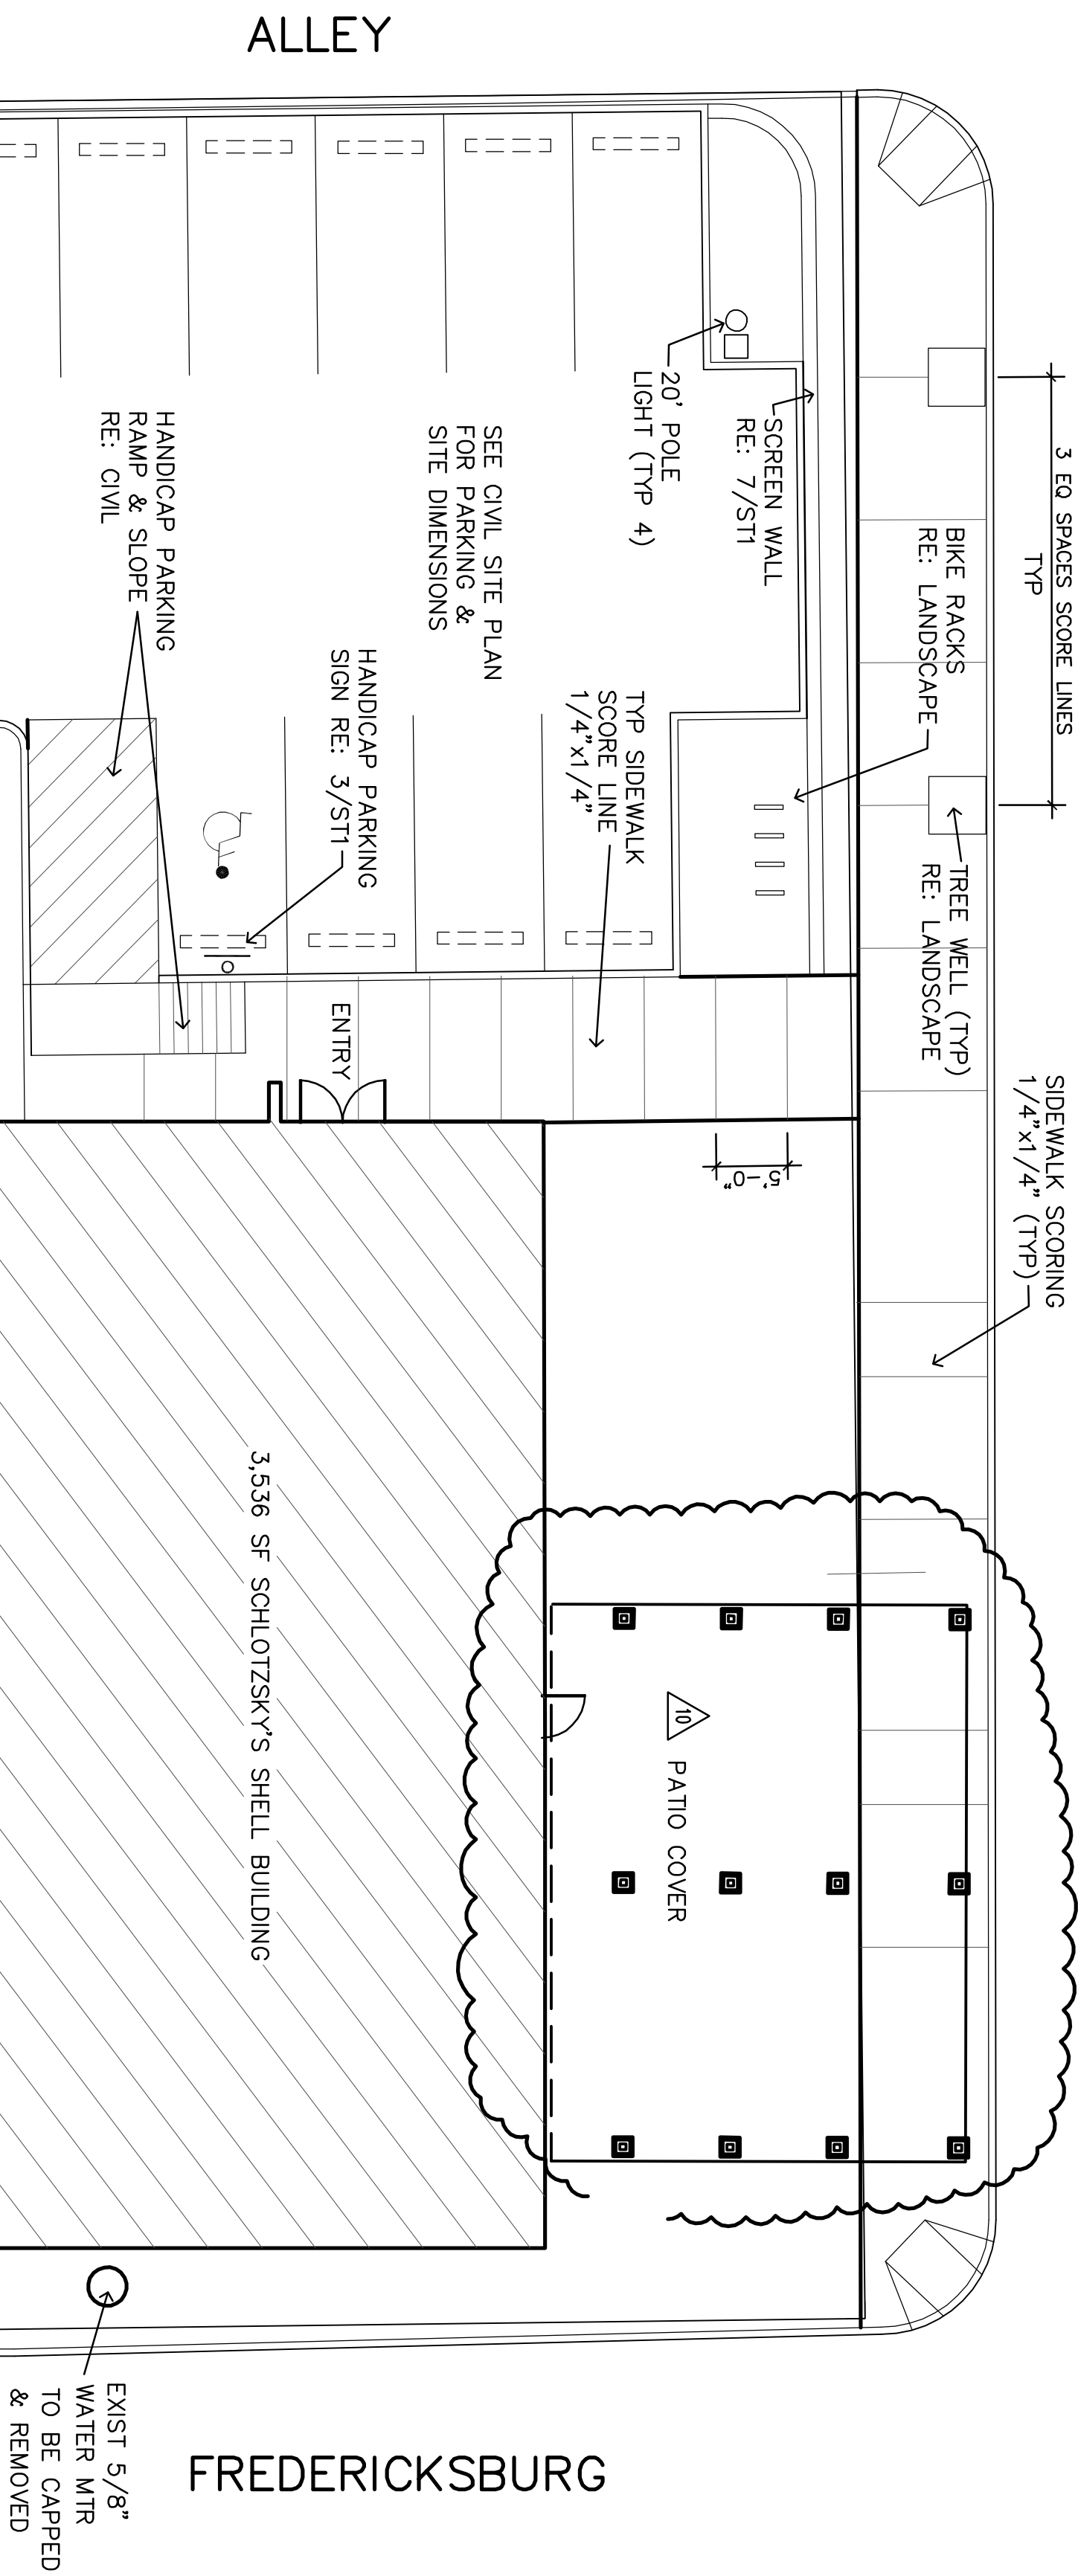


NOTE: THRU SITE DEMOLITION, ALL METERS
ARE OR WILL BE REMOVED.


1 site plan
scale: 1" = 10'

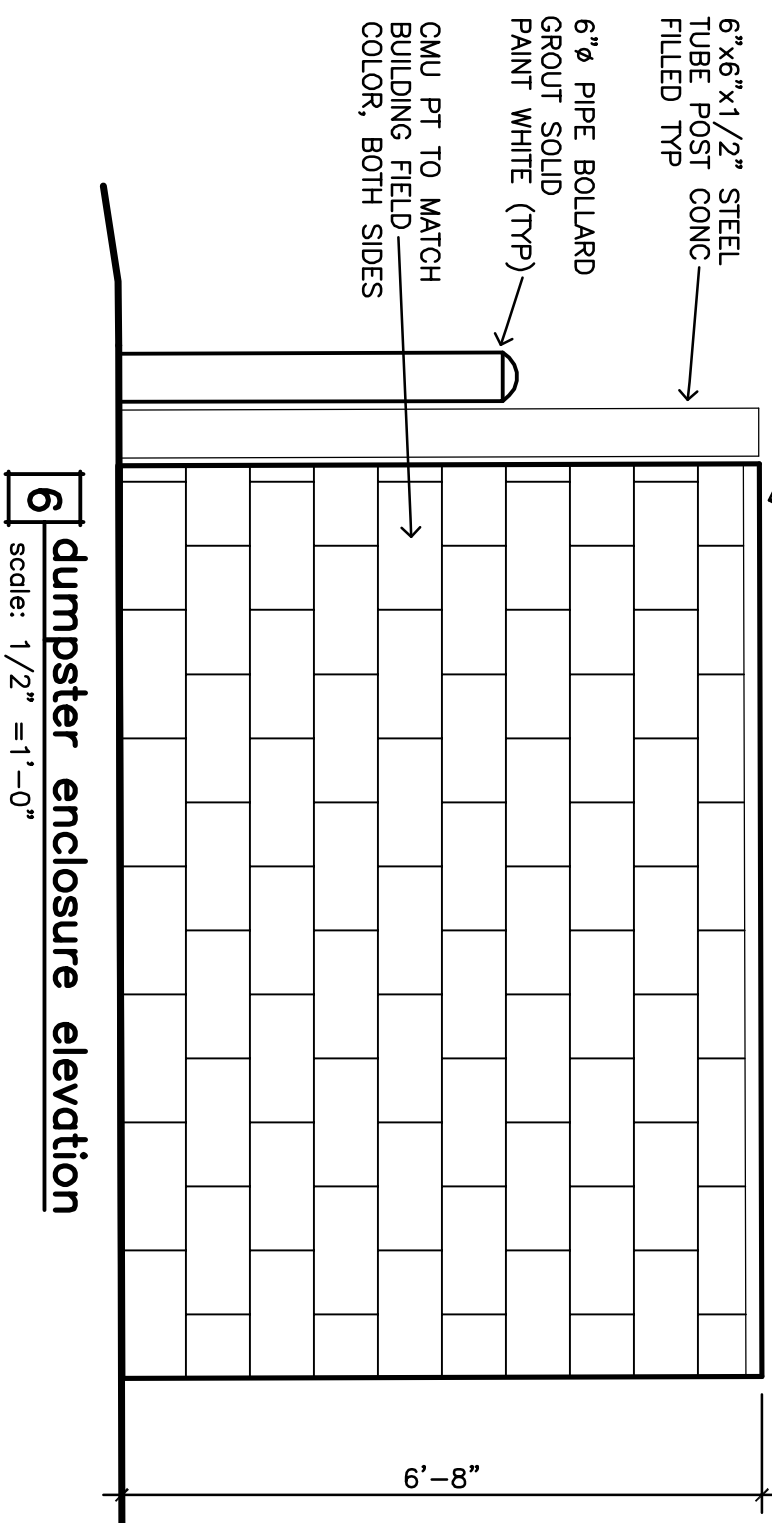


6 dumpster enclosure elevation
scale: 1/2" = 1'-0"

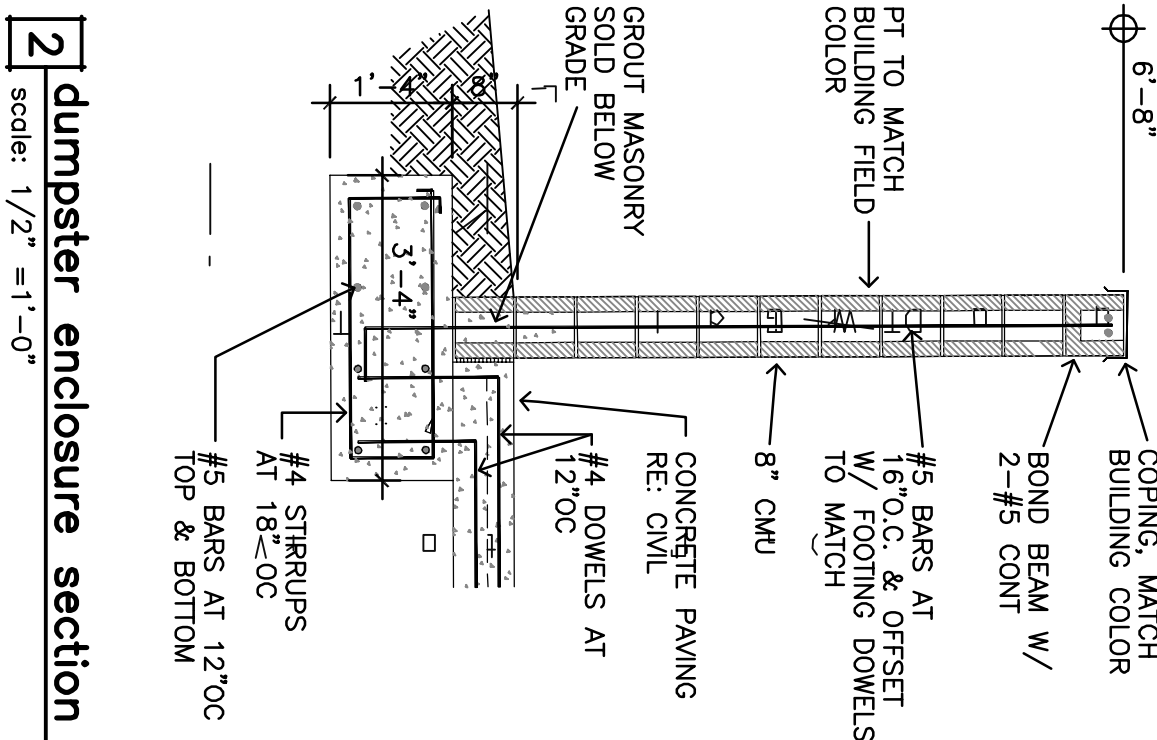


2 dumpster enclosure section
scale: 1/2" = 1'-0"

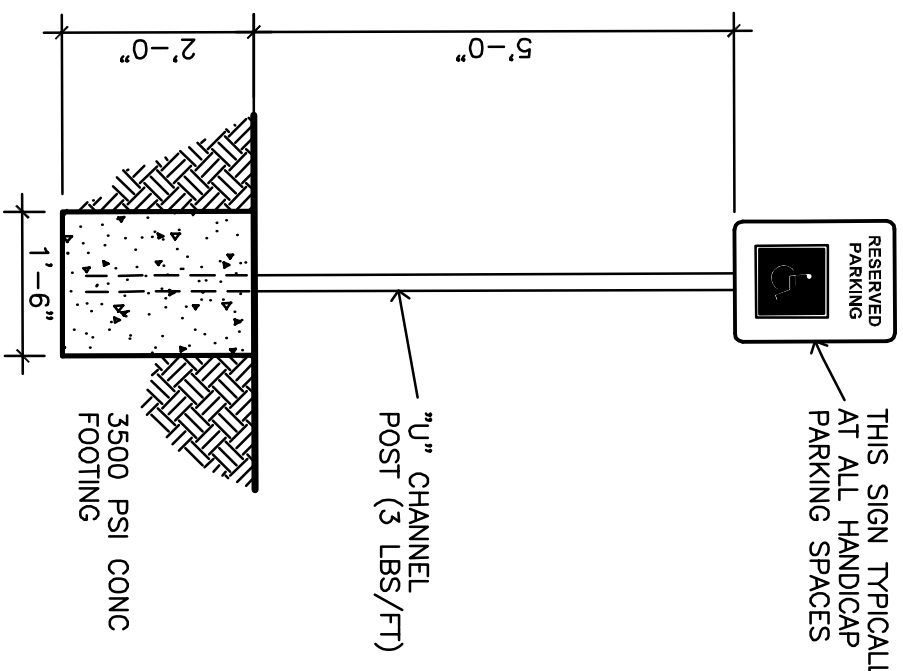


3 handicap sign
scale: 1/2" = 1'-0"

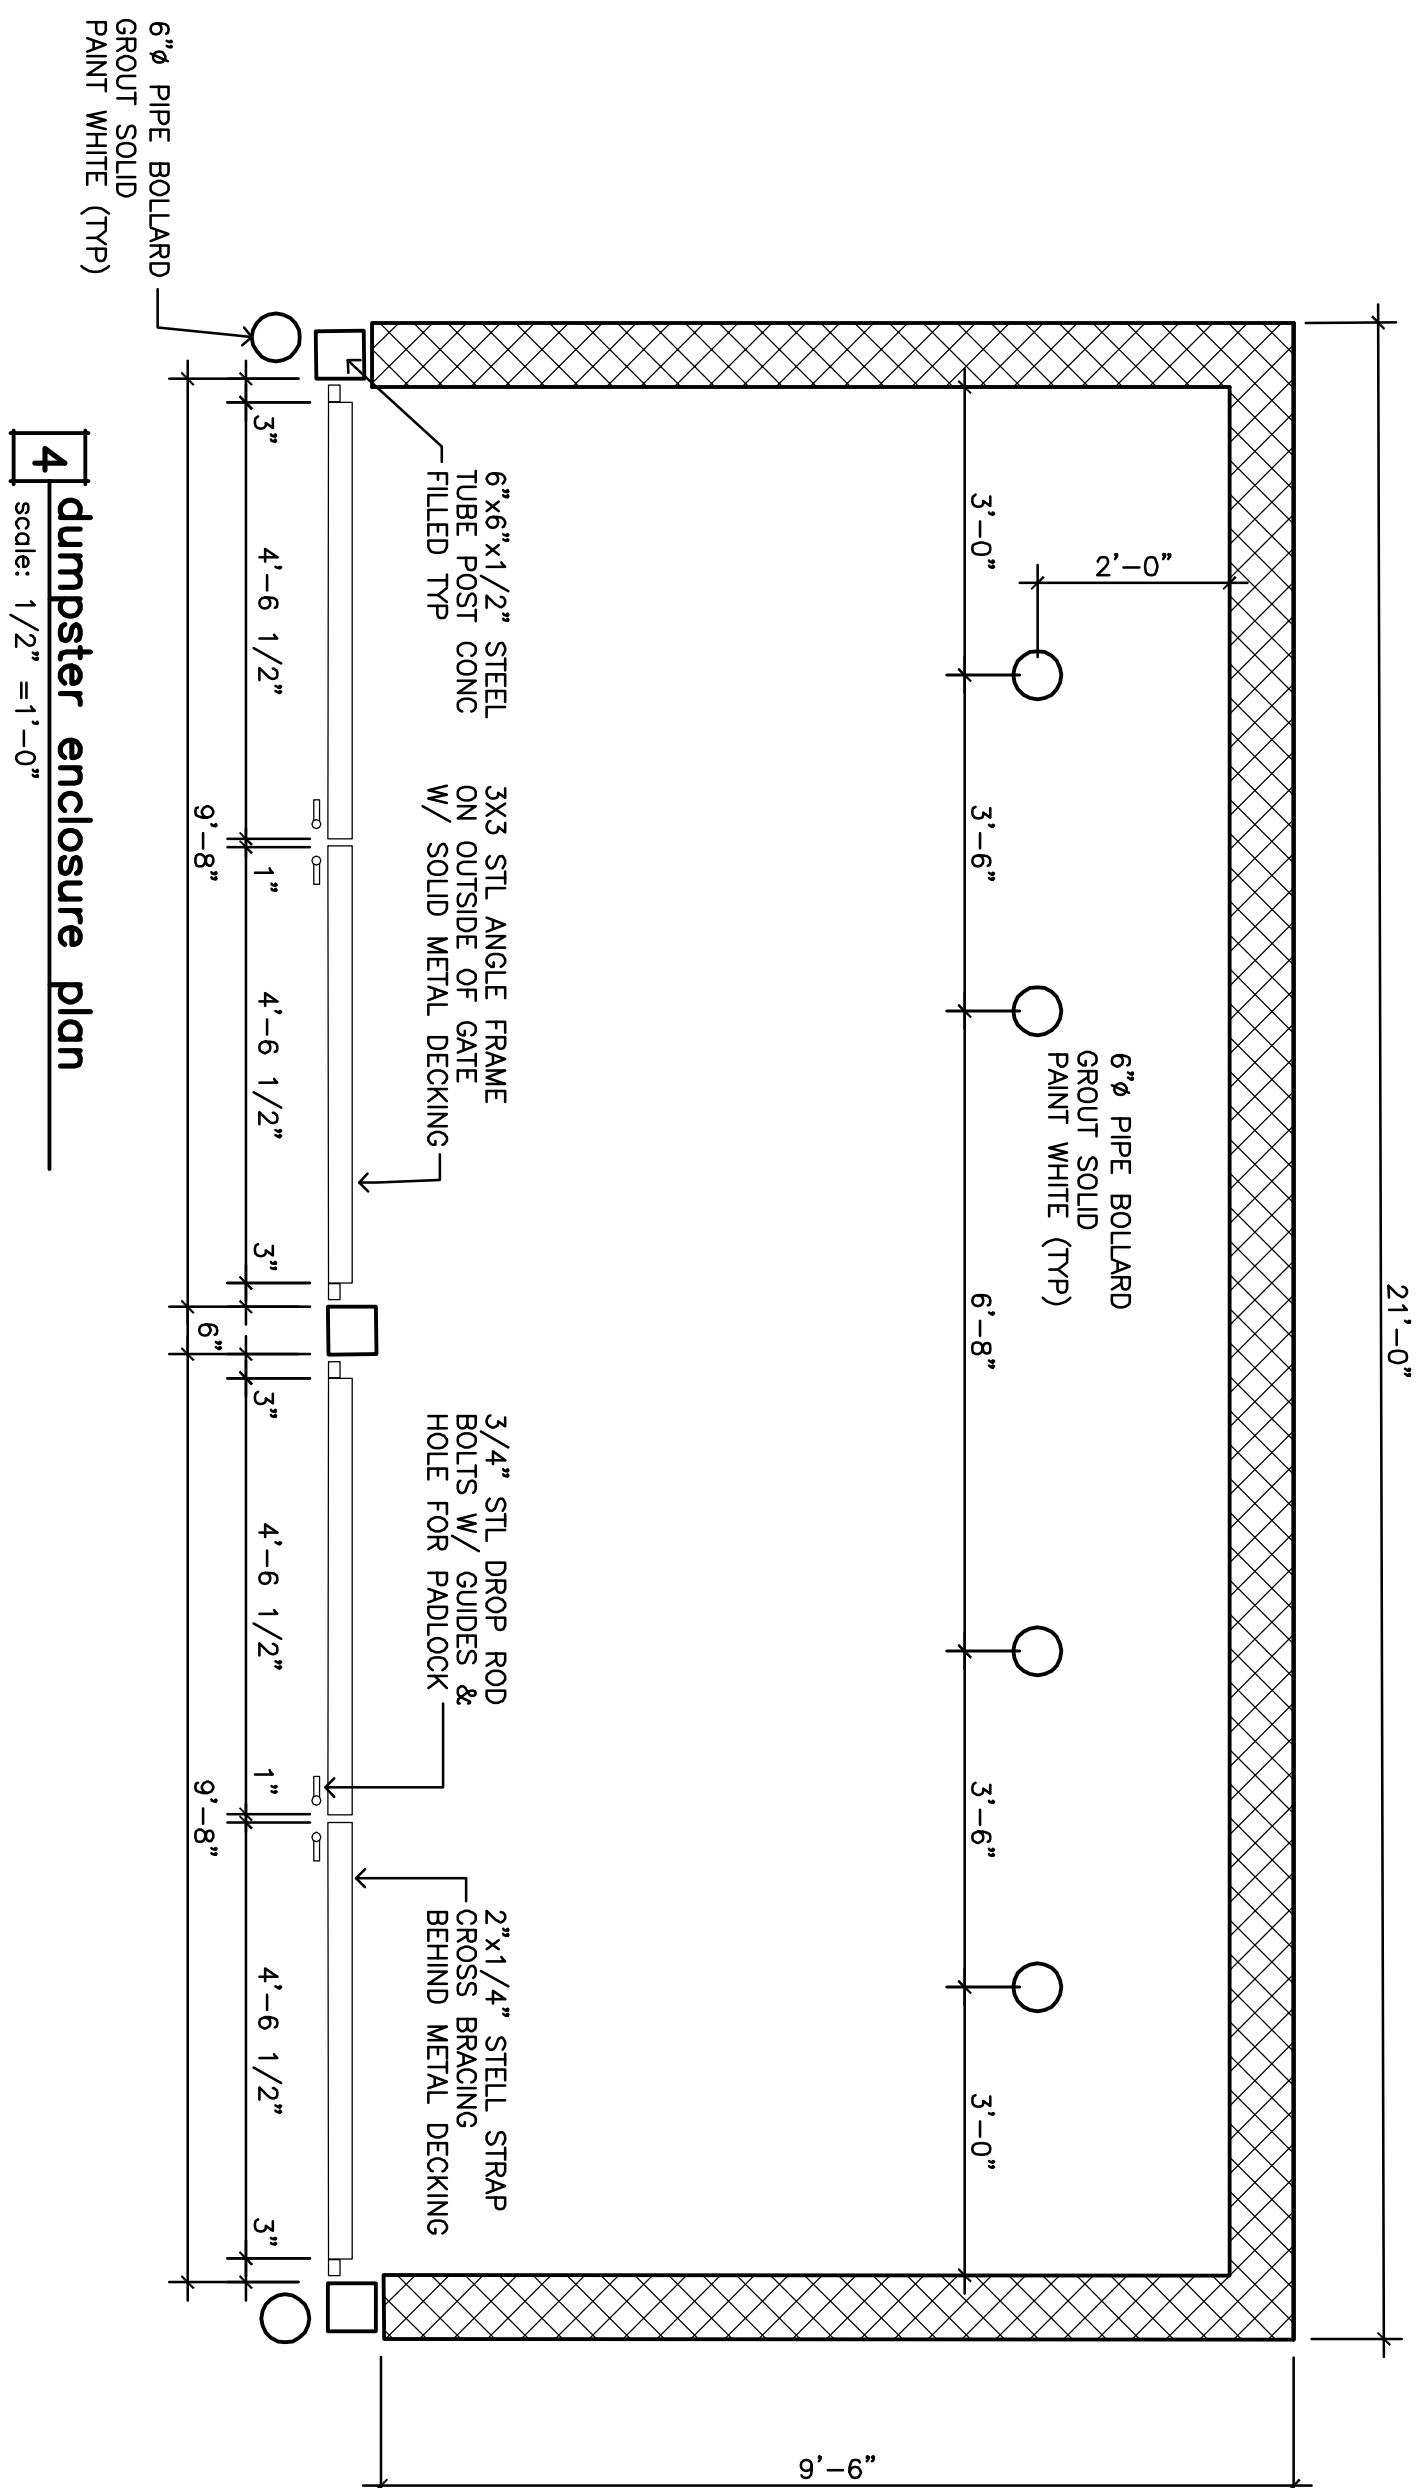

4 dumpster enclosure plan
scale: 1/2" = 1'-0"

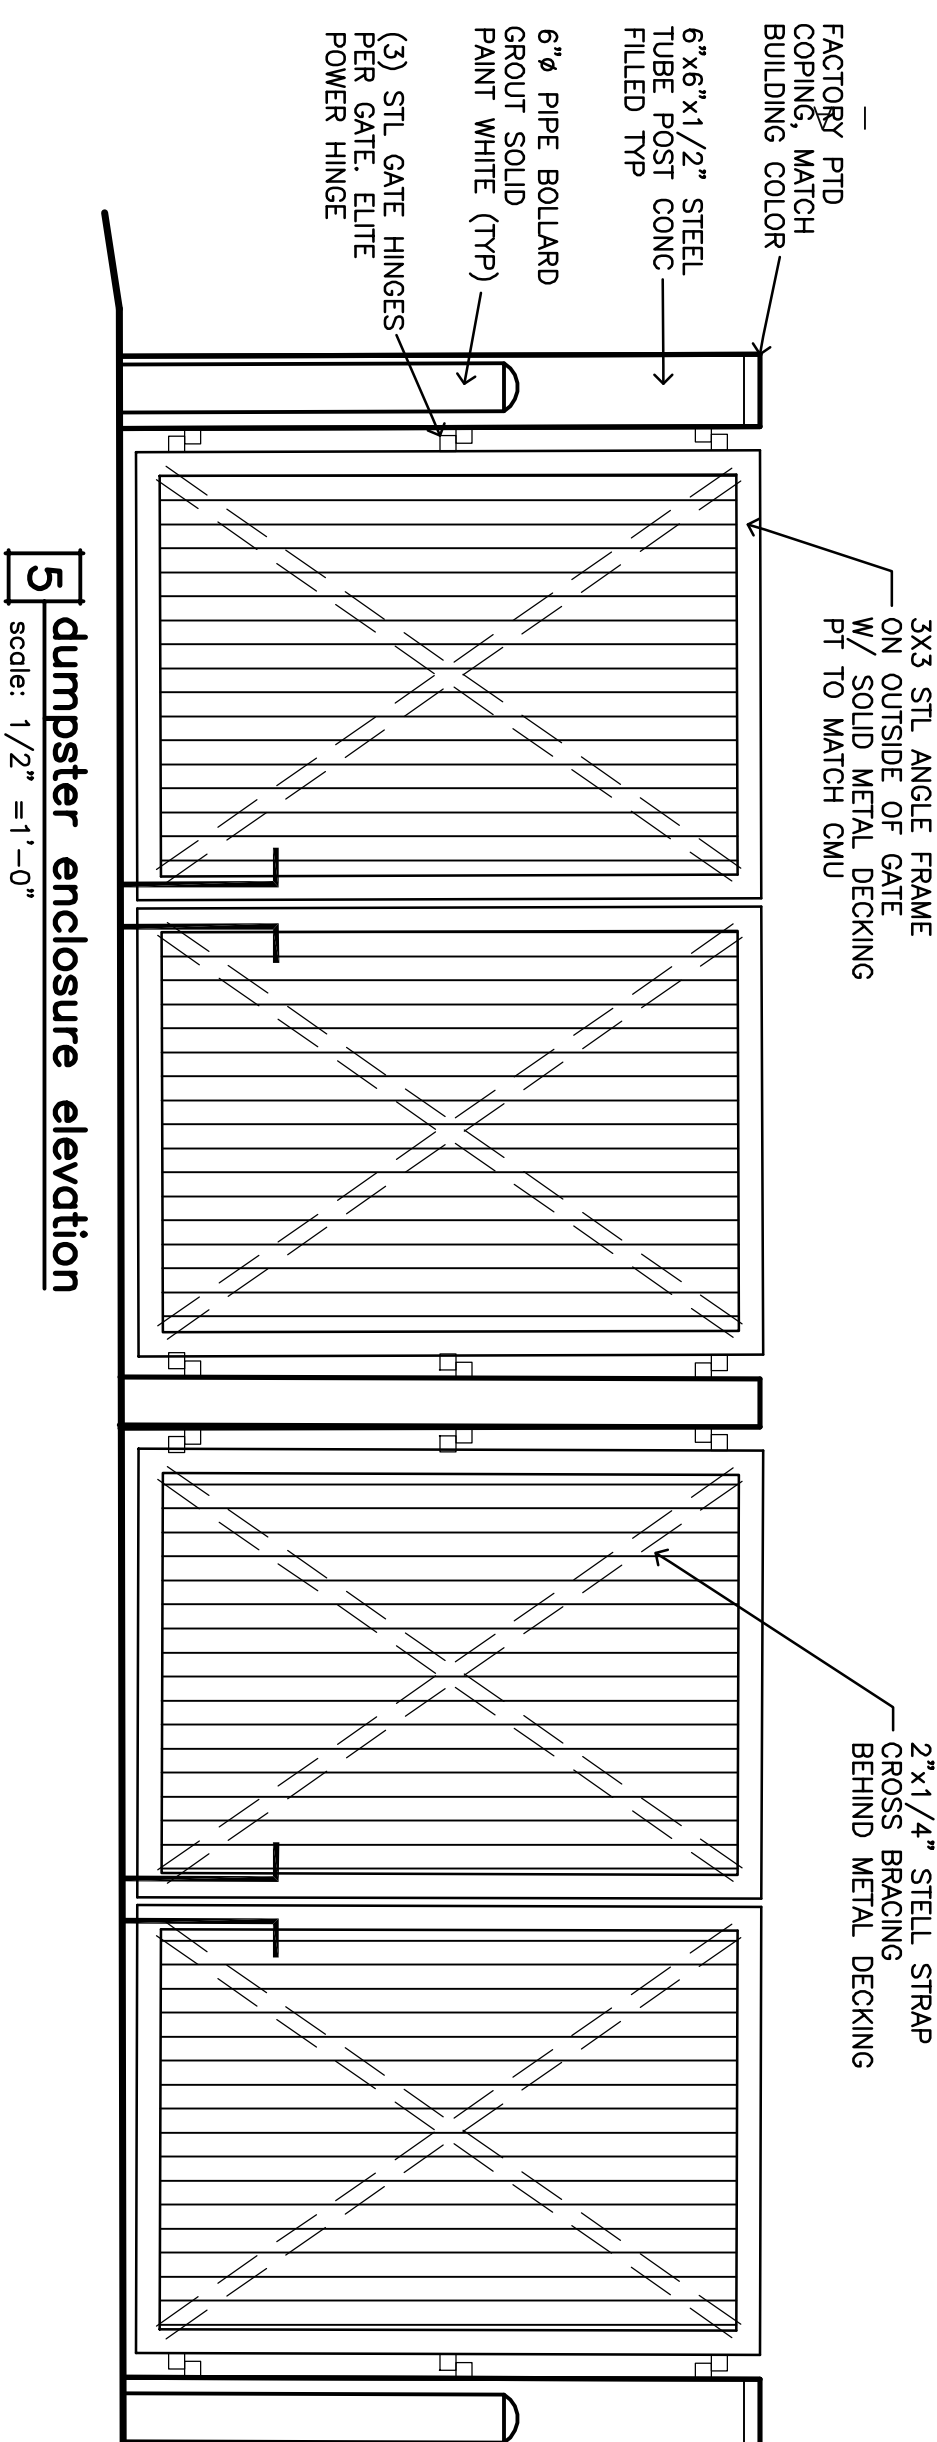

5 dumpster enclosure elevation
scale: 1/2" = 1'-0"

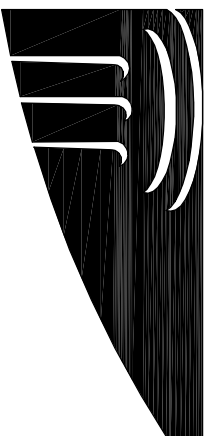

Architecture · Design · Planning

Matthew King

Architect

Phone: 469-742-0878
mking@mkngarchitect.com

Registered Professional Architect



June 15, 2015

Owner:
SM Hopkins, LTD
504 Lavaca St. # 1160
Austin, TX 78701

Project:
Schlotzsky's
Shell building
205 Hopkins
San Marcos, TX 78666

Scale: as noted
Issue For:
Feb 6, 2015: Client Review
June 15, 2015: Permit
7-8-15 Client Notes

7-8-15: City comments

8-21-15: City comments

9-4-16: City comments

9-22-16: City comments

10-4-16: City comments



10-24-16: Owner changes

11-02-16: City comments

11-02-16: City comments

ST1
SITE PLAN

Sheet Number

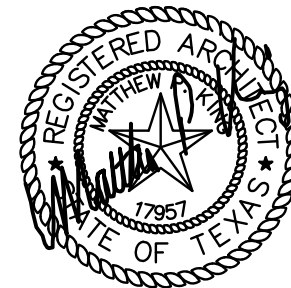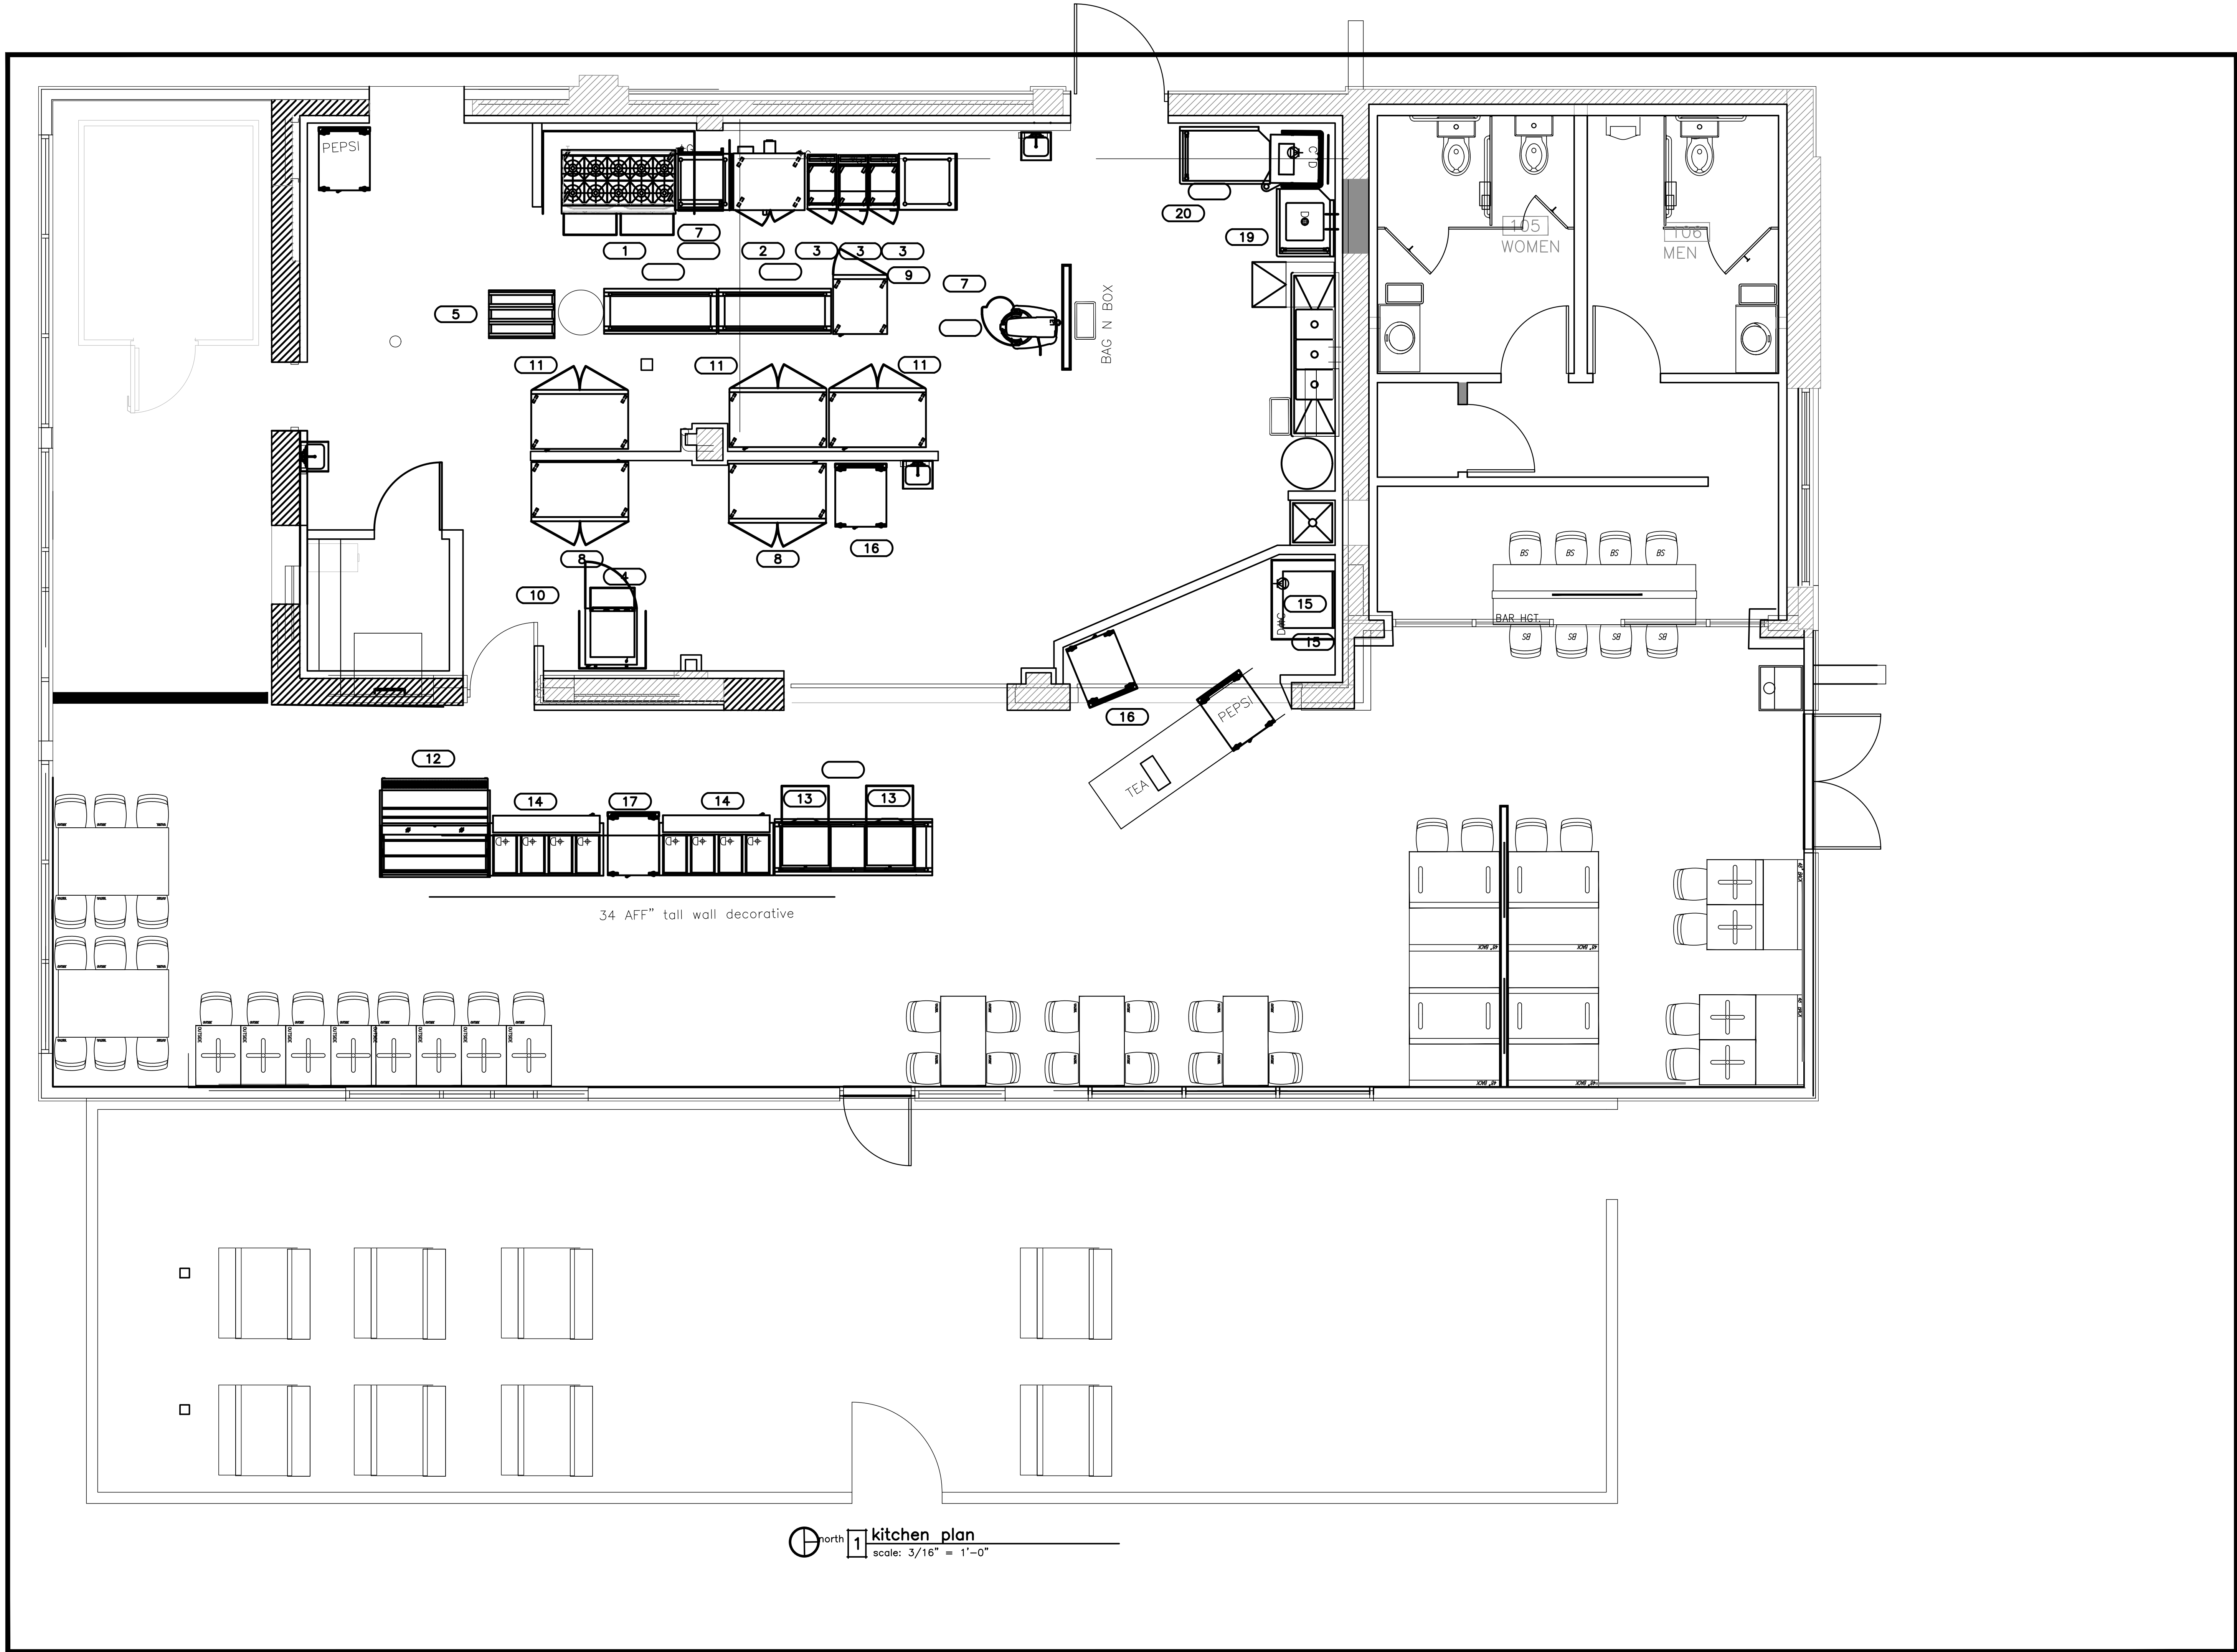

February 3, 2023

DO NOT SCALE
THESE PLANS

Owner:
Southern Food Group
205 Hopkins
San Marcos, Tx. 78666

Project:
Remodel Existing Interiors
205 Hopkins
San Marcos, Tx. 78666

Scale: as noted

Issue For:
2-3-23 permit

Sheet Number:

K1
KITCHEN PLAN

JOE PERRICONE, OWNER

Tel 512-210-8116

205 W. Hopkins Road
San Marcos, TX 78666

www.localjoeskitchen.com
joe@localjoeskitchen.com



The Carving Station

~ Bourbon Glazed Pork Loin ~ Applewood Smoked Pit Ham ~
~ Cajun Turkey ~ Braised Beef Short Ribs ~

Signatured Entree`s

Oven Roasted Chicken, Bourbon Glazed Salmon over Rice, Homemade Meatloaf, Greek- Style Grouper, Homemade Chicken & Dumplings, Baked Lasagna, Papa Joe's Beef Tips over Rice, Mushroom Baked Pork Chops, Crawfish Julie over Rice, Smothered Chopped Steak & Onions, Turkey & Dressing, Baked Lasagna, Chicken & Wild Rice Casserole, Papa Joe's Pot Roast, Broiled Mahi Mahi, Fried Catfish & In-house made jalapeno hushpuppies, Lump Crab Cakes, Stuffed Bell Peppers, Sauer Kraut & Sausage, Ranchero Chicken, Nashville Hot Chicken, Big Ole Sloppy Joes, Tender Prime Rib, Shrimp & Grits and many more.

Southern Sides

Buttermilk whipped potatoes, Southern Green Beans, Fried Okra, Squash Casserole, Jalapeno Fried Corn, Collard Greens, Sweet Potato Casserole, Boiled Cabbage, Baby Lima Beans, Shells & Cheese, Cucumber & Onion Salad, Turnip Greens, Sweet Corn nuggets, Cowboy Beans, Brussels Sprouts, Coleslaw, Pinto Beans, Black-eyed Peas, Green Bean Casserole, Twice Baked potatoes, Deviled Eggs, Fresh cut fruit and English Peas & Baby Carrots and Crisp Garden Salad

All entrees include your choice of sweet yeasts rolls, Homemade Cornbread or Jalapeno Cornbread.

Entree` Salads

~Grilled Chicken, baby greens, grape tomatoes, Carrots, Pecans, pineapple, feta cheese and dried cranberries.

~Southern Fried Chicken salad, baby greens, grape tomatoes, boiled egg, cheddar cheese, pecans, dried cranberries, pineapple and carrots.

After Dinner Sweets

Homemade Banana Pudding, Blackberry Cobbler, Old Fashioned Fudge Pie, Pecan Pie, Buttermilk Pie, Coca Cola Cake, Cherry Pie, Peach Pie, Chocolate Meringue Pie, Red Velvet cake, Salted Caramel Pretzel Brownie, Lemon Marscapone Cake, Earthquake Cake, Pineapple upside down Cake, Oreo Cookie Cake.

Little Joe's

Chicken Tenders, Pepperoni Pizza, Mini Corn Dogs, Three veggie plate and select daily menu items. *Served with one side, bread and beverage.*

Beer & Wine Selection

Lonestar, Bobcat Lager, Miller Lite, Budlight, Michelob Ultra, White Claw, Aquarena Brew and Shiner Bock.

Pinot Grigio, Pinot Noir, Pink Moscato, Champagne, Mimosa's.

Sweetened Tea, Unsweet Tea, Mermaid Tea (4 juice Fruit Tea)

Coffee and Pepsi Products.

JOE PERRICONE, OWNER

205 W HOPKINS ST.

SAN MARCOS, TX 78666



Joe@localjoeskitchen.com

www.localjoeskitchen.com

512.210.8116

Tx Southern Foodservice Group, LLC

dba Local Joe's Kitchen

Joseph Perricone, owner/ restaurateur

615-210-2515

We are proud to be a part of the San Marcos community.

Joseph Perricone, Founder and Restaurateur is highly committed to being a great addition to the city. We are also committed to complying with all state, federal and local codes and standards.

Local Joe's Kitchen is committed to our community, serving the locals in ministry, as a business. Dedicated to our Special needs community by employing a few young adults (22yrs and older) We hire, train, nurture, encourage and develop

these special gifted friends. We hope to establish a strong relationship with our civil servants: SMPD, SMFD, City leadership, Young Life and many more who come. We patiently await our opening, so that we may serve the community great food, great hospitality, create jobs and contribute to the tax base.

Details of our entertainment facilities are limited on the entertainment we offer. All music is intended for background music only. Featuring 3 interior speakers and 2 patio speakers. We will have two televisions in our dining room broadcasting sports, news, food network and HGTV programming.