


C.R.H.0
GENERAL NOTES:
1. SHADING AREAS INDICATE BUILDINGS.
2. SEE SITE PLAN FOR CIVIL TOTALS.
3. ALL OTHER NOTES APPLIED TO THE PROJECT.
4. DRAWINGS NOT DRAWN TO SCALE.
5. DRAWINGS NOT DRAWN TO SCALE.
6. DRAWINGS NOT DRAWN TO SCALE.

GARDEN
MALL

KEY NOTES:
 ① Landscaping areas - see landscape plans.
 ② Site plan - see civil total.
 ③ All dimensions are in feet unless otherwise noted.
 ④ Components will be furnished - see civil plan for details.
 ⑤ HVAC design - ASHRAE 1991.
 ⑥ See detail A-201-202.
 ⑦ Standard architectural symbols - see detail A-201-202.
 ⑧ Painted surface diagonal striping.
 ⑨ 10'-0" x 20'-0" - see detail A-201-202.
 ⑩ Standard materials symbols - typical.
 ⑪ Elevation 0' = 10'-0" above sea level.
 ⑫ Warming room - 10' x 10' (unshaded)
 by owner tenant by us.
 ⑬ Dimension lines are in feet unless otherwise noted.
 ⑭ Valve assembly plan 1004 - see detail A-201-202.
 UNDER SCAFFOLD PLATE.
 ⑮ Electrical and singular - see civil electrical draw.
 ⑯ Schematic electrical numbering.
 ⑰ Civil structures - see civil and structural plans.
 ⑱ Gas meter - see civil and plumbing plans.
 ⑲ Domestic water & fire assemblies - see civil and
 mechanical plan 1010 - see civil plan.
 ⑳ 10' x 10' concrete grid.
 ㉑ Standard grid.
 ㉒ Landscaping areas - see landscape plans.
 ㉓ 10' wide - see detail A-201-202.
 ㉔ 8' x 10' easement - off of main entrance, 40' from public
 property line - located in place - see detail A-201-202.
 ㉕ Light fixture - see electrical draw.
 ㉖ Left turn and side turn requirements - electrical draw.
 ㉗ 10' x 10' concrete grid.

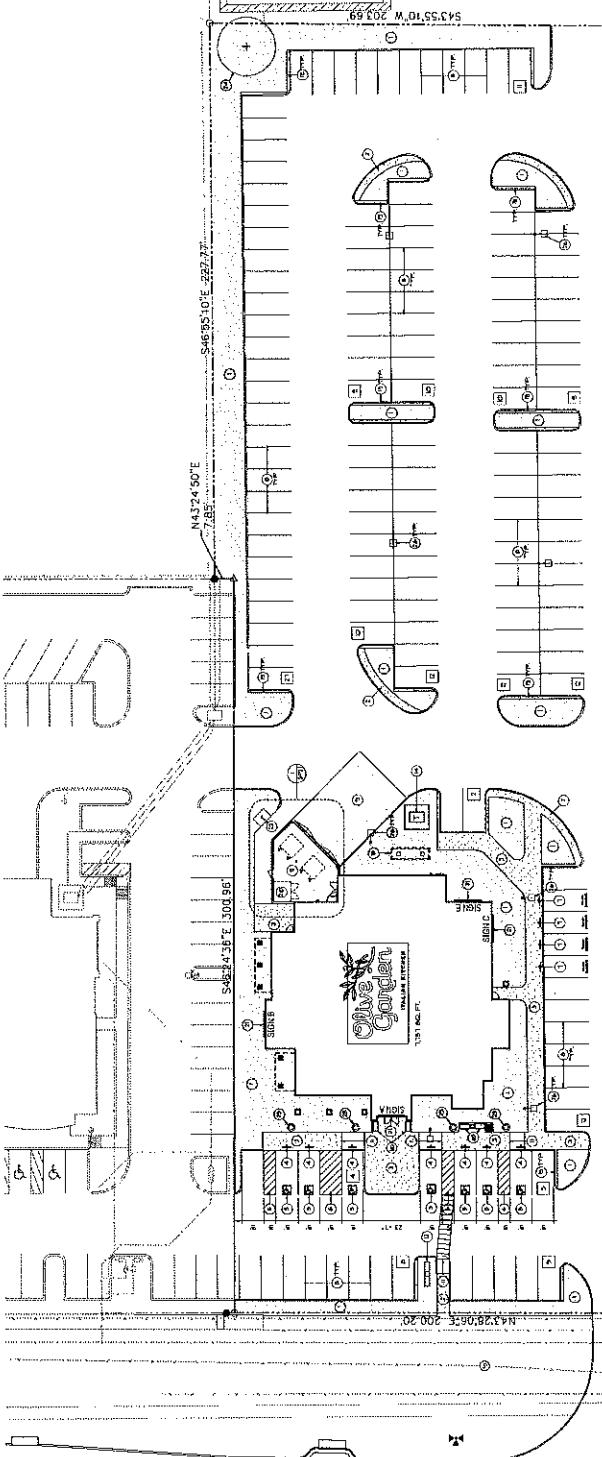

INTERSTATE HIGHWAY NO. 35

PARKING CALCULATIONS:
BUILDING: 1000 SF
TOTAL: 1000 SF
EXPOSED SURFACE:
TOP: 1000 SF
SIDE: 1000 SF
TOTAL: 2000 SF
PARKING: 1000 SF / 2000 SF = 50%
PARKING = CAPACITY WITH SHOPPING CENTER

PROJECT SITE DATA:

BUILDING NAME AREA: 1,000 SF
EXPOSED SURFACE: 2000 SF
TOP: 1000 SF
SIDE: 1000 SF
TOTAL: 2000 SF
PARKING: 50%
REVISION: A
Issue Date: 10/10/01
Project No.: 78666
Revised: 10/10/01
Agency: R-BEN THOMPSON
Agency Response: A
Comments: None
Restaurant #: 4495
Olive Garden
R-BEN THOMPSON
Updated thru: 10/10/01
Rev: 003 10/10/01
1305 S. INTER
Hwy 35
SAN MARCOS,
TEXAS 78666
Drawing No.: 78666
Site Plan



SITE PLAN

GRAPHIC SCALE
1:1000
1 INCH = 100 FEET

NOTE: Plans for future site developments
are not included.

SP1.1