



Existing Floor Plan

WALL LEGEND

- EXISTING TO REMAIN
- EXISTING TO BE REMOVED

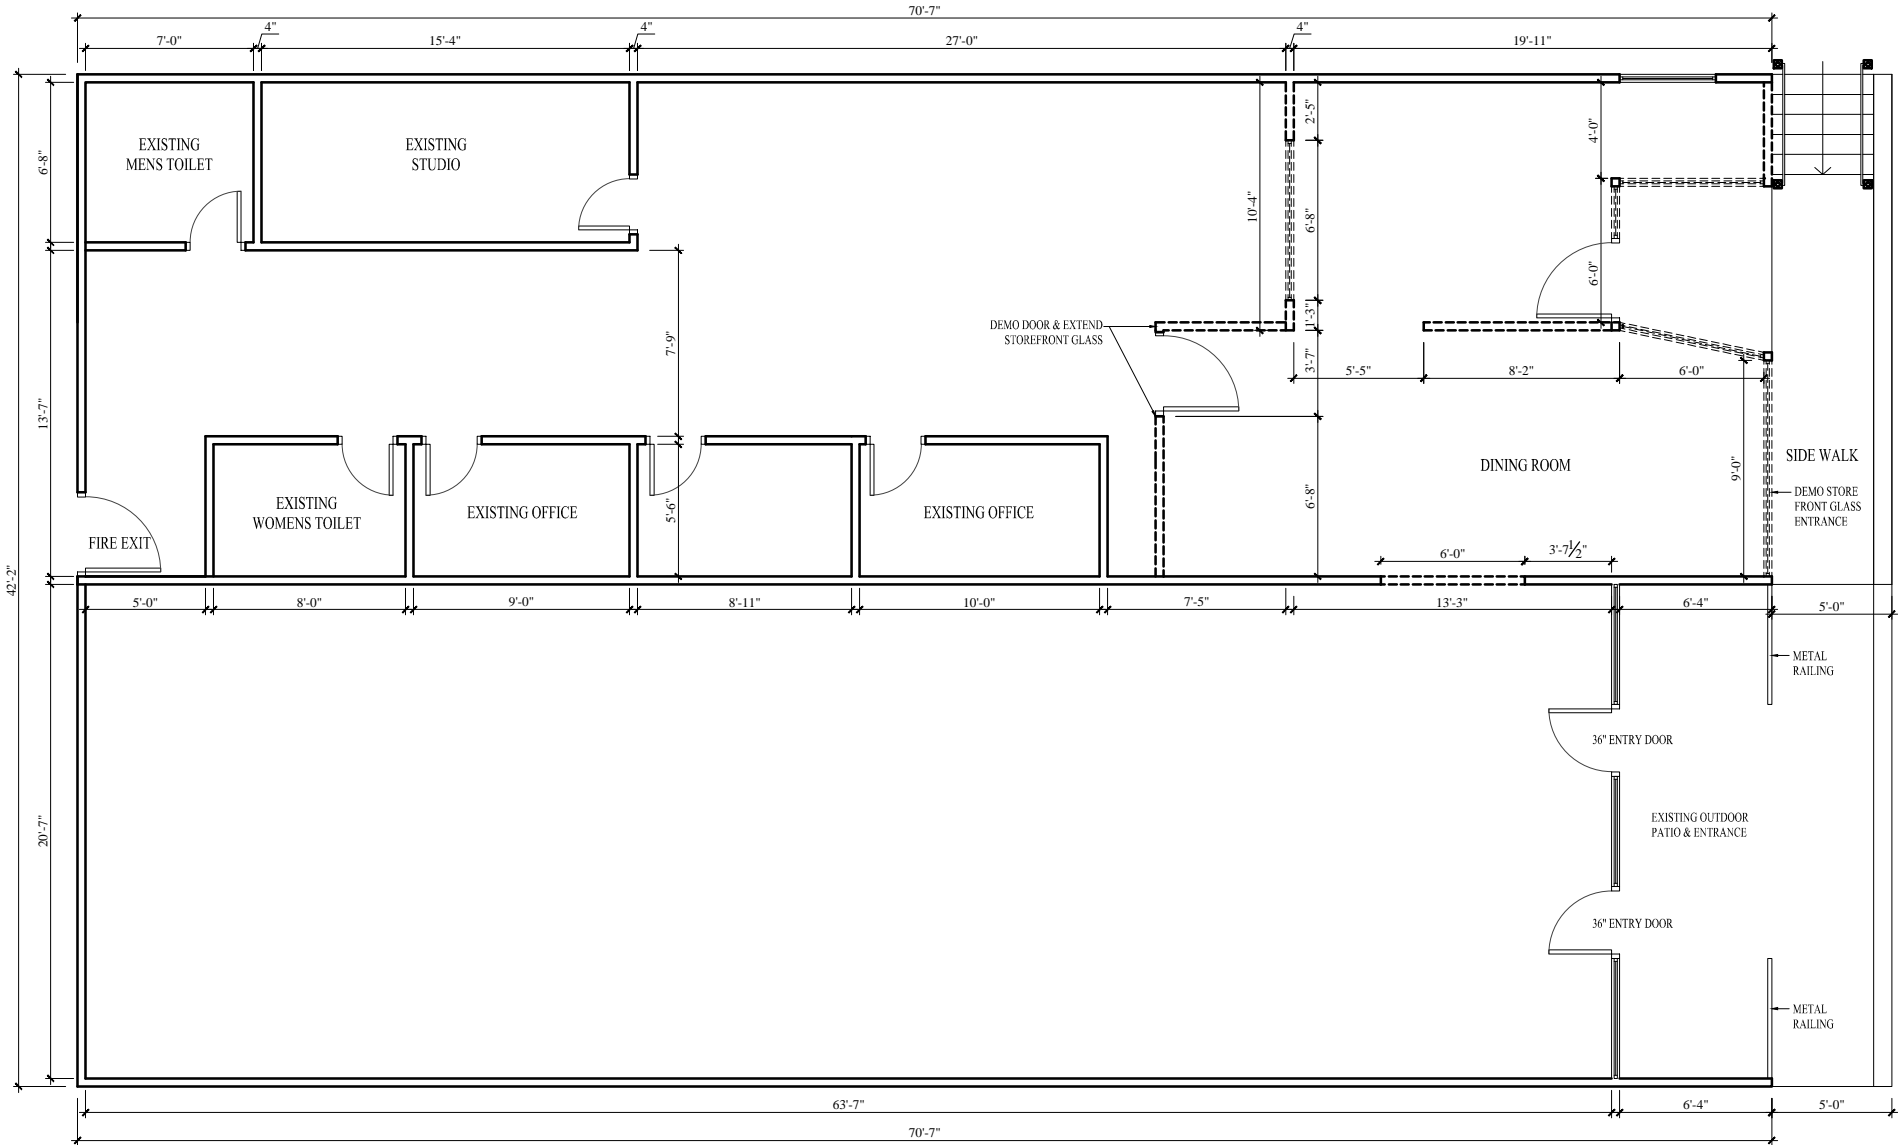

1 DEMO - FIRST FLOOR PLAN
SCALE : 1/8"= 1'-0"

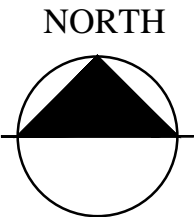

2407 S. Congress Ste E615 Austin,
Texas 78704
Phone : 512-660-7366,
Email : info@auradesignbuild.com
http://www.auradesignbuild.com/

145 E HOPKINS ST.
SAN MARCOS,
SAN MARCO,
TX, USA

OWNER

ENGINEER

CONTRACTOR

AURA DESIGN BUILD

DRAWN BY


KC

CHECKED BY

REVISIONS

DEMO FLOOR PLAN

A1.1
08/07/18

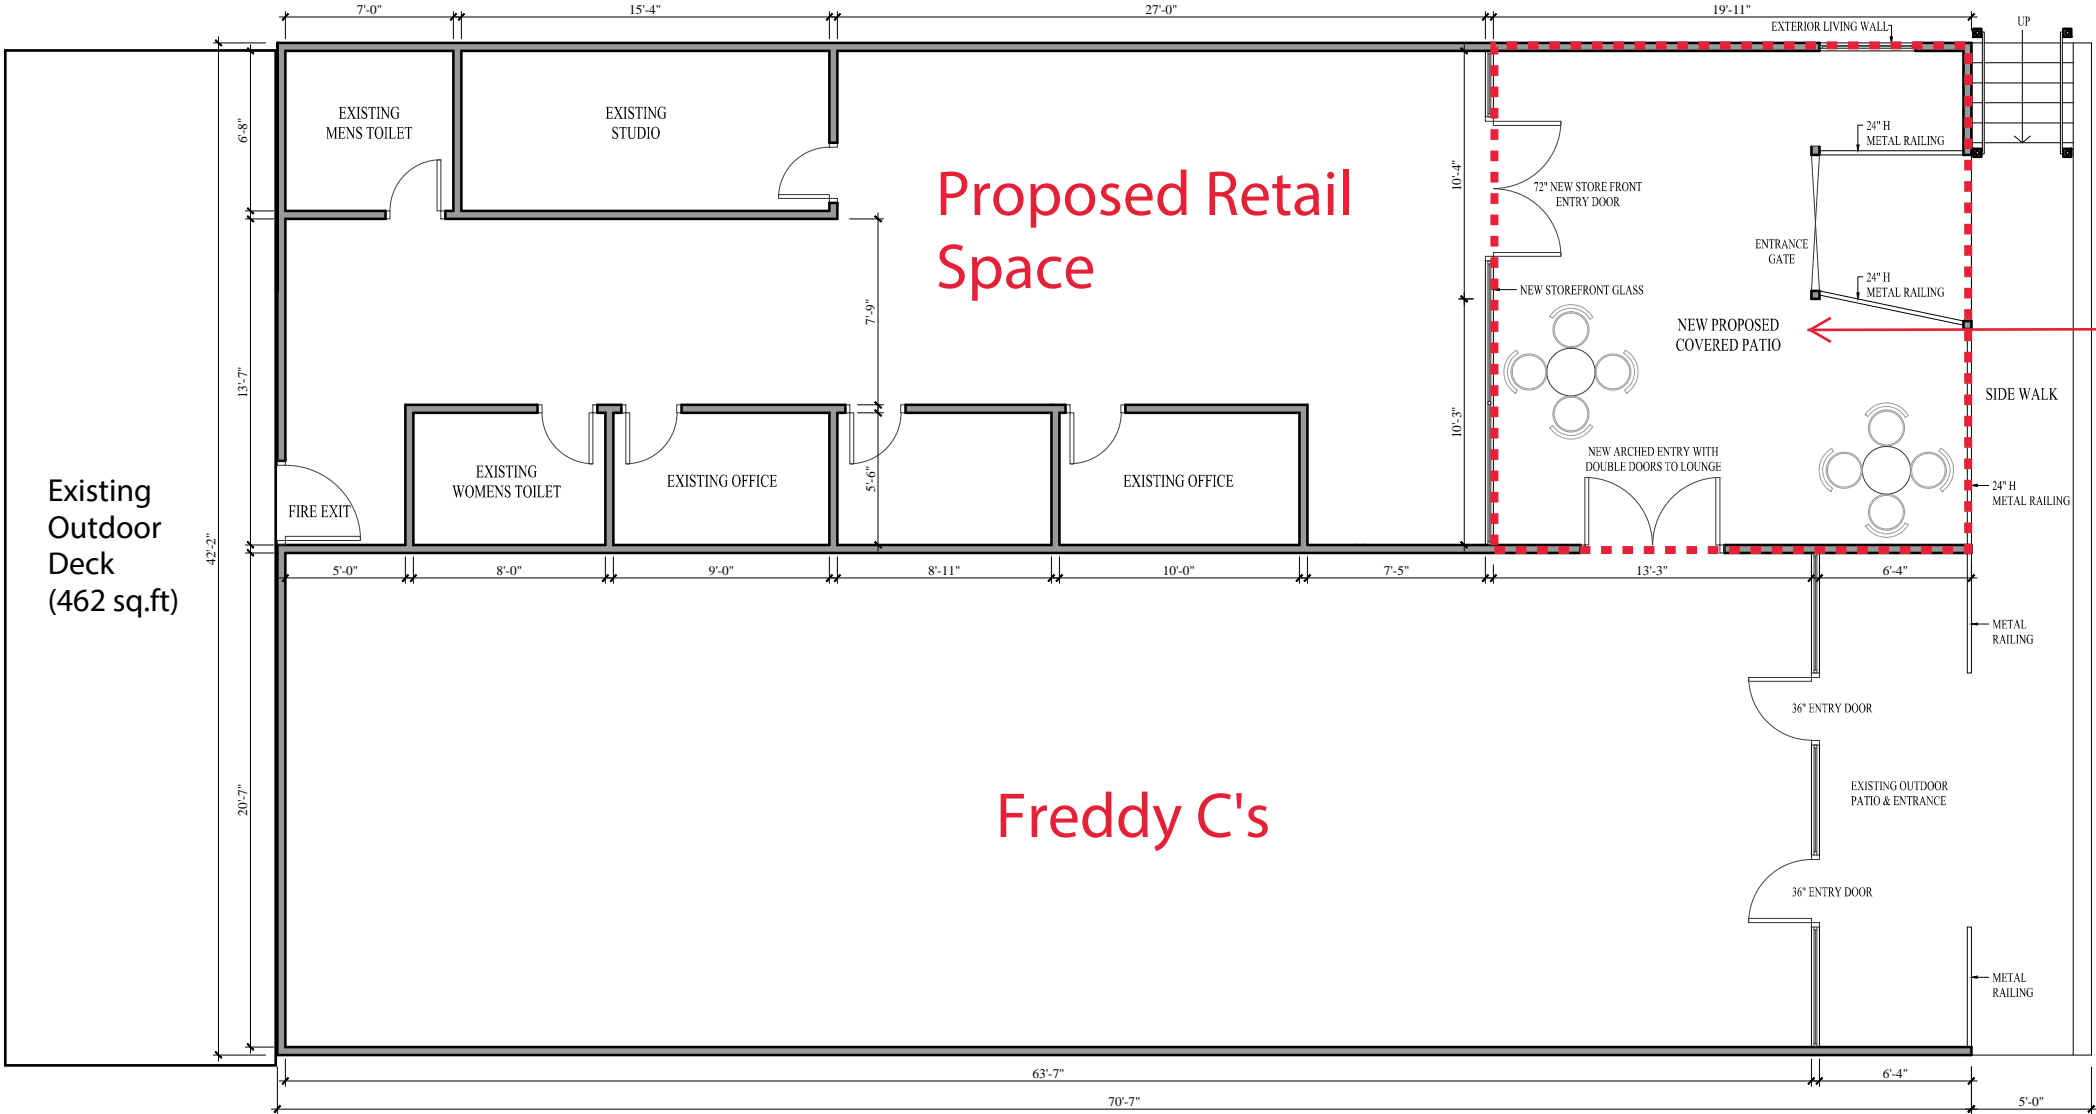

1 NEW- FIRST FLOOR PLAN
SCALE : 1/8"= 1'-0"



2 FRONT ELEVATION
SCALE : 1/8"= 1'-0"

New Proposed
Covered Patio
(411 sq.ft. expansion to
CUP area)



2407 S. Congress Ste E615 Austin,
Texas 78704
Phone : 512-660-7366,
Email : info@auradesignbuild.com
http://www.auradesignbuild.com/

145 E HOPKINS ST.
SAN MARCOS,
SAN MARCO,
TX, USA

OWNER

ENGINEER

CONTRACTOR

AURA DESIGN BUILD

DRAWN BY

KC

CHECKED BY

REVISIONS

NEW FLOOR PLAN

A1.2

08/23/18

NORTH

