


MAP 1 OF 1

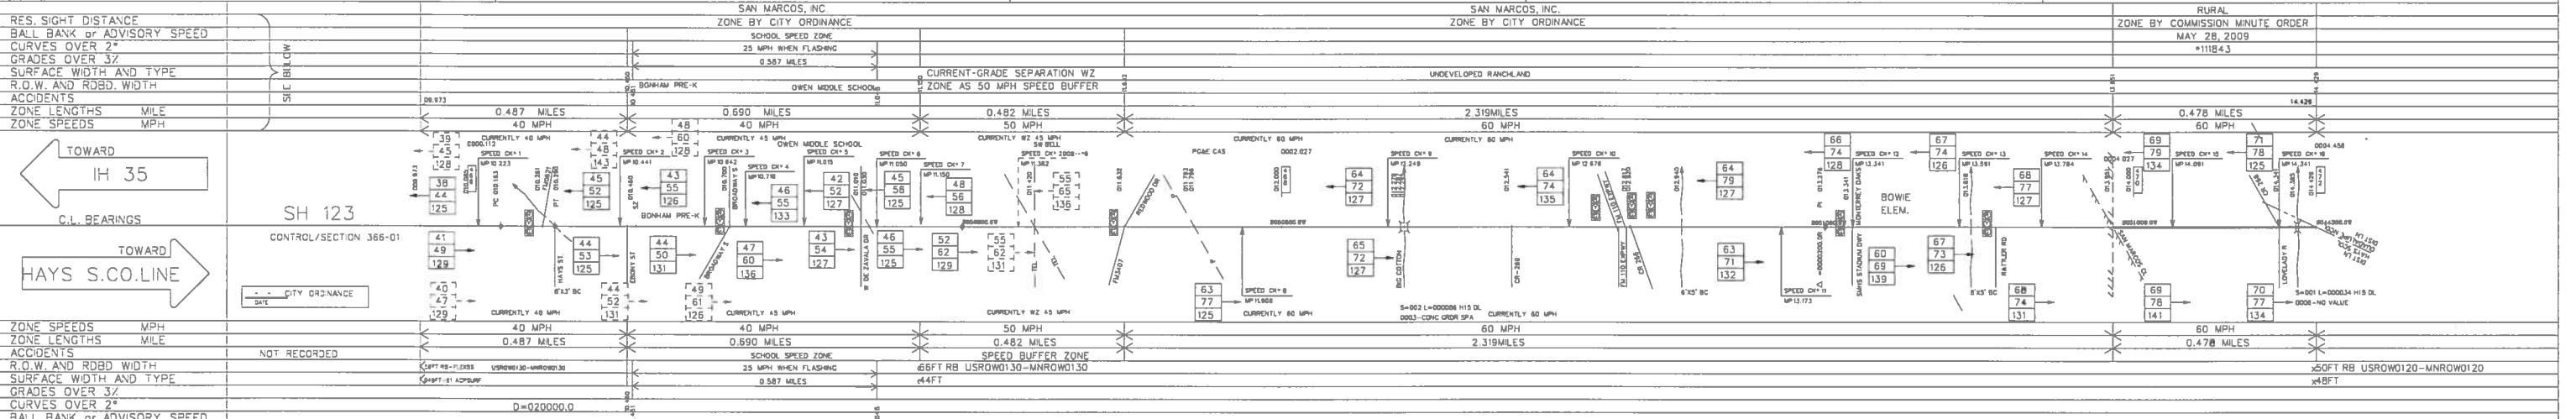

SECTION ONE			SECTION TWO			SECTION THREE			SECTION FOUR			SECTION FIVE			SECTION FIVE		
STA. OR M.P.	CONT. & SECT.	PROJECT	STA. OR M.P.	CONT. & SECT.	PROJECT	STA. OR M.P.	CONT. & SECT.	PROJECT	STA. OR M.P.	CONT. & SECT.	PROJECT	STA. OR M.P.	CONT. & SECT.	PROJECT	STA. OR M.P.	CONT. & SECT.	PROJECT
BEGNS 8.973	366-01		BEGNS 13.480	366-01		BEGNS 11.150	366-01		BEGNS 11.632	366-01		BEGNS 13.951	366-01		BEGNS 14.429	366-01	
ENDS 13.480	366-01		ENDS 11.150	366-01		ENDS 11.632	366-01		ENDS 13.951	366-01		ENDS			ENDS		

NO CHANGES--CNO 111843 5/18/09

SH 123 HAYS dgn



8/3/2016
TXDOT

- 42 85 PERCENTILE SPEED
- 62 TOP SPEED MEASURED
- 125 NUMBER OF CARS CHECKED
- FATAL ACCIDENT
- PERSONAL INJURY ACCIDENT
- PROPERTY DAMAGE ACCIDENT
- INDICATES SECTION ZONED BY COMMISSION MINUTE

SPEED ZONE