







MAP OF SURVEY OF
A 0.11 ACRE PORTION OF LOTS 1 & 2
BLOCK 10
ORIGINAL TOWN OF SAN MARCOS
HAYS COUNTY, TEXAS

LEGEND

- ⊠ ALUMINUM CAPPED IRON STAKE SET
- △ CALCULATED POINT
- ⊙ HAYS COUNTY DEED RECORDS
- (***) RECORD INFORMATION
- P— OVERHEAD UTILITY LINE

1096
745
AUGUST 17, 1994

1108
776
JANUARY 4, 1996
CLOVIS R. BARKER, TRUSTEE
TO
STATE BANK & TRUST COMPANY
PORTION OF LOT 2

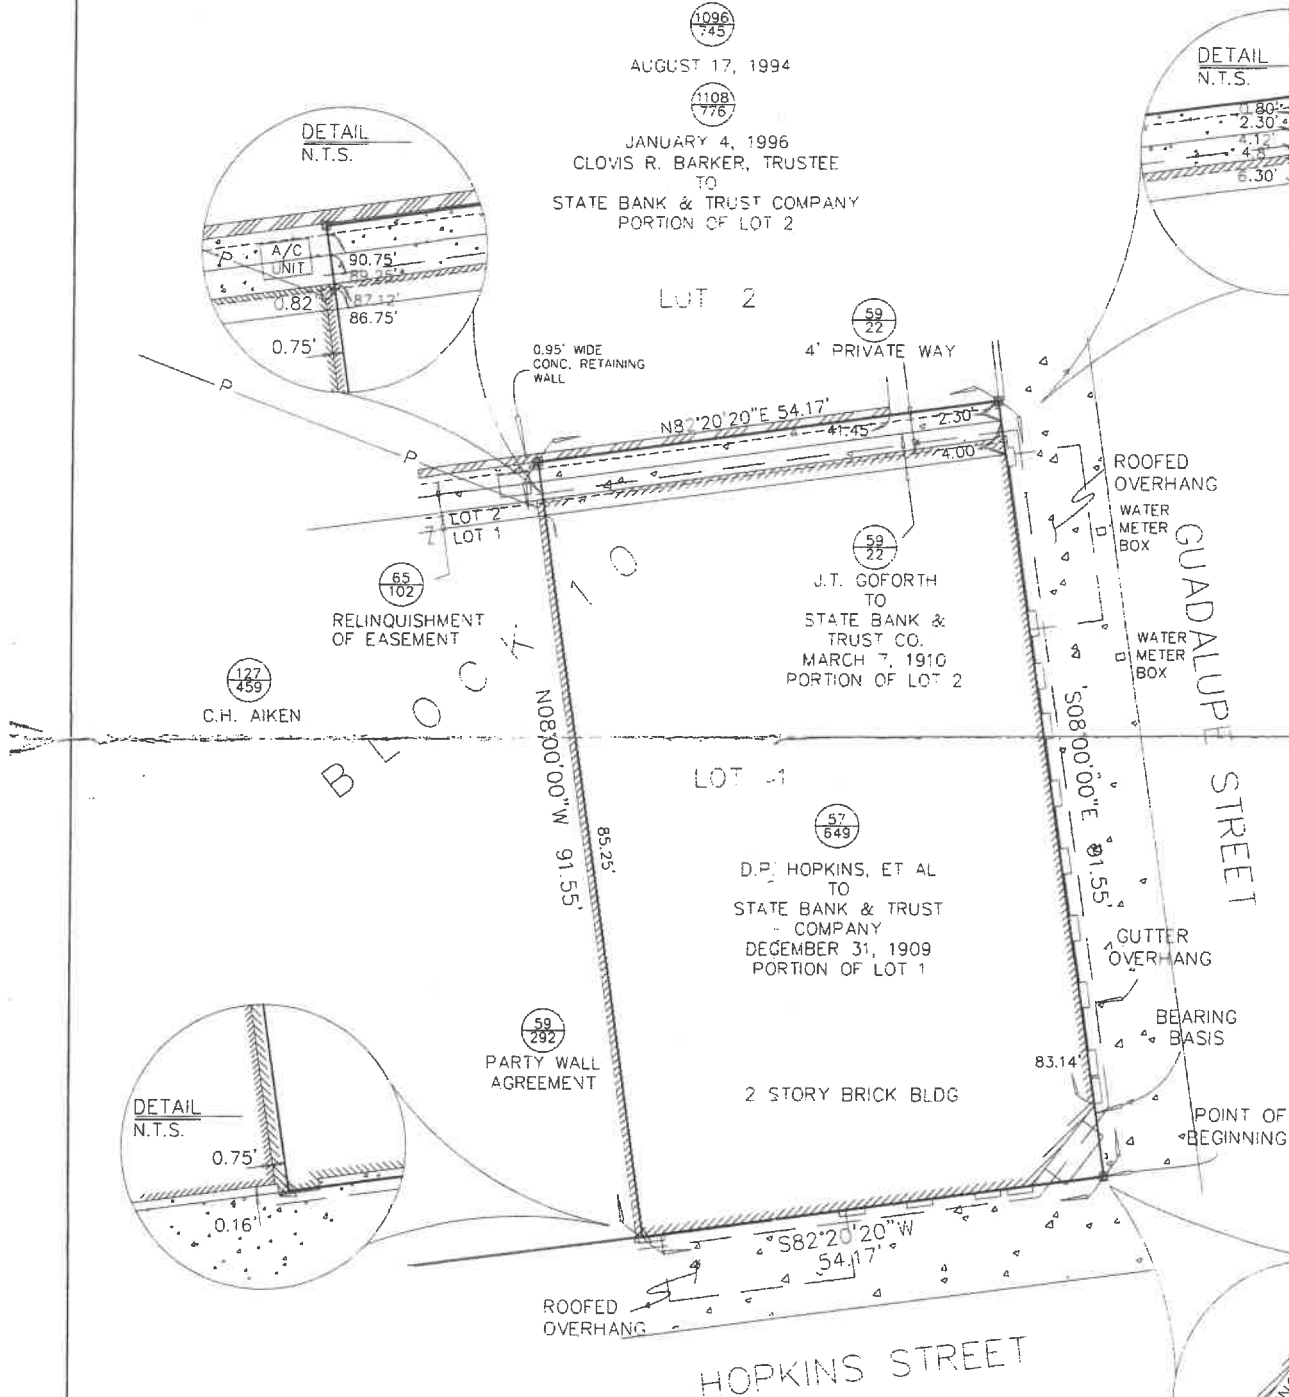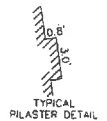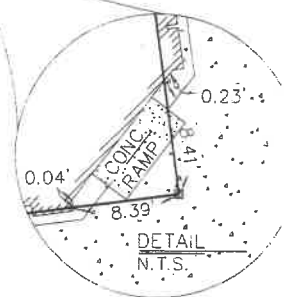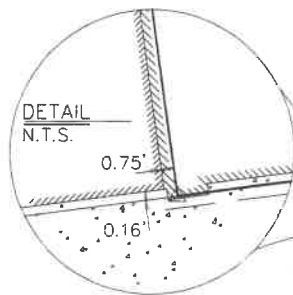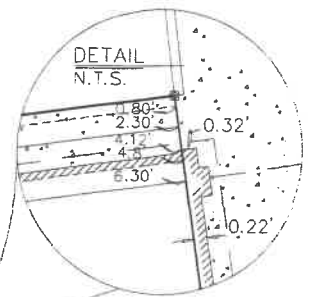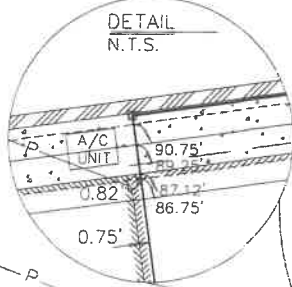

FLOOD INSURANCE RATE NOTE:
The tract of land shown hereon lies within Zone "X", areas shown to be outside the 500-year flood plain as delineated on the Flood Insurance Rate Map (FIRM) Community Panel Number 485505 0193 E, dated February 18, 1998, for the City of San Marcos, Texas.

I, the undersigned, hereby certify to the owner of the tract of land shown hereon that this survey was this day made on the ground of the property legally described hereon and is correct. There are no visible discrepancies, conflicts, encroachments, overlapping of improvements, easements or right-of-way, except as shown or noted hereon, and that said property has access to and from a public roadway.

SURVEYED DECEMBER 14, 2001




KELLY KILBER
REGISTERED PROFESSIONAL LAND SURVEYOR NO. 2219

SCALE: 1" = 10'

E.O. 13801 JOB 11472
FB: 500 PG: 12
PLAN No. 5386
P:\11472\DWG\SURVEY.DWG

PRO-TECH
ENGINEERING GROUP
INCORPORATED
100 E. San Antonio St., Suite 150
San Marcos, TX 78666
(512) 353-3335

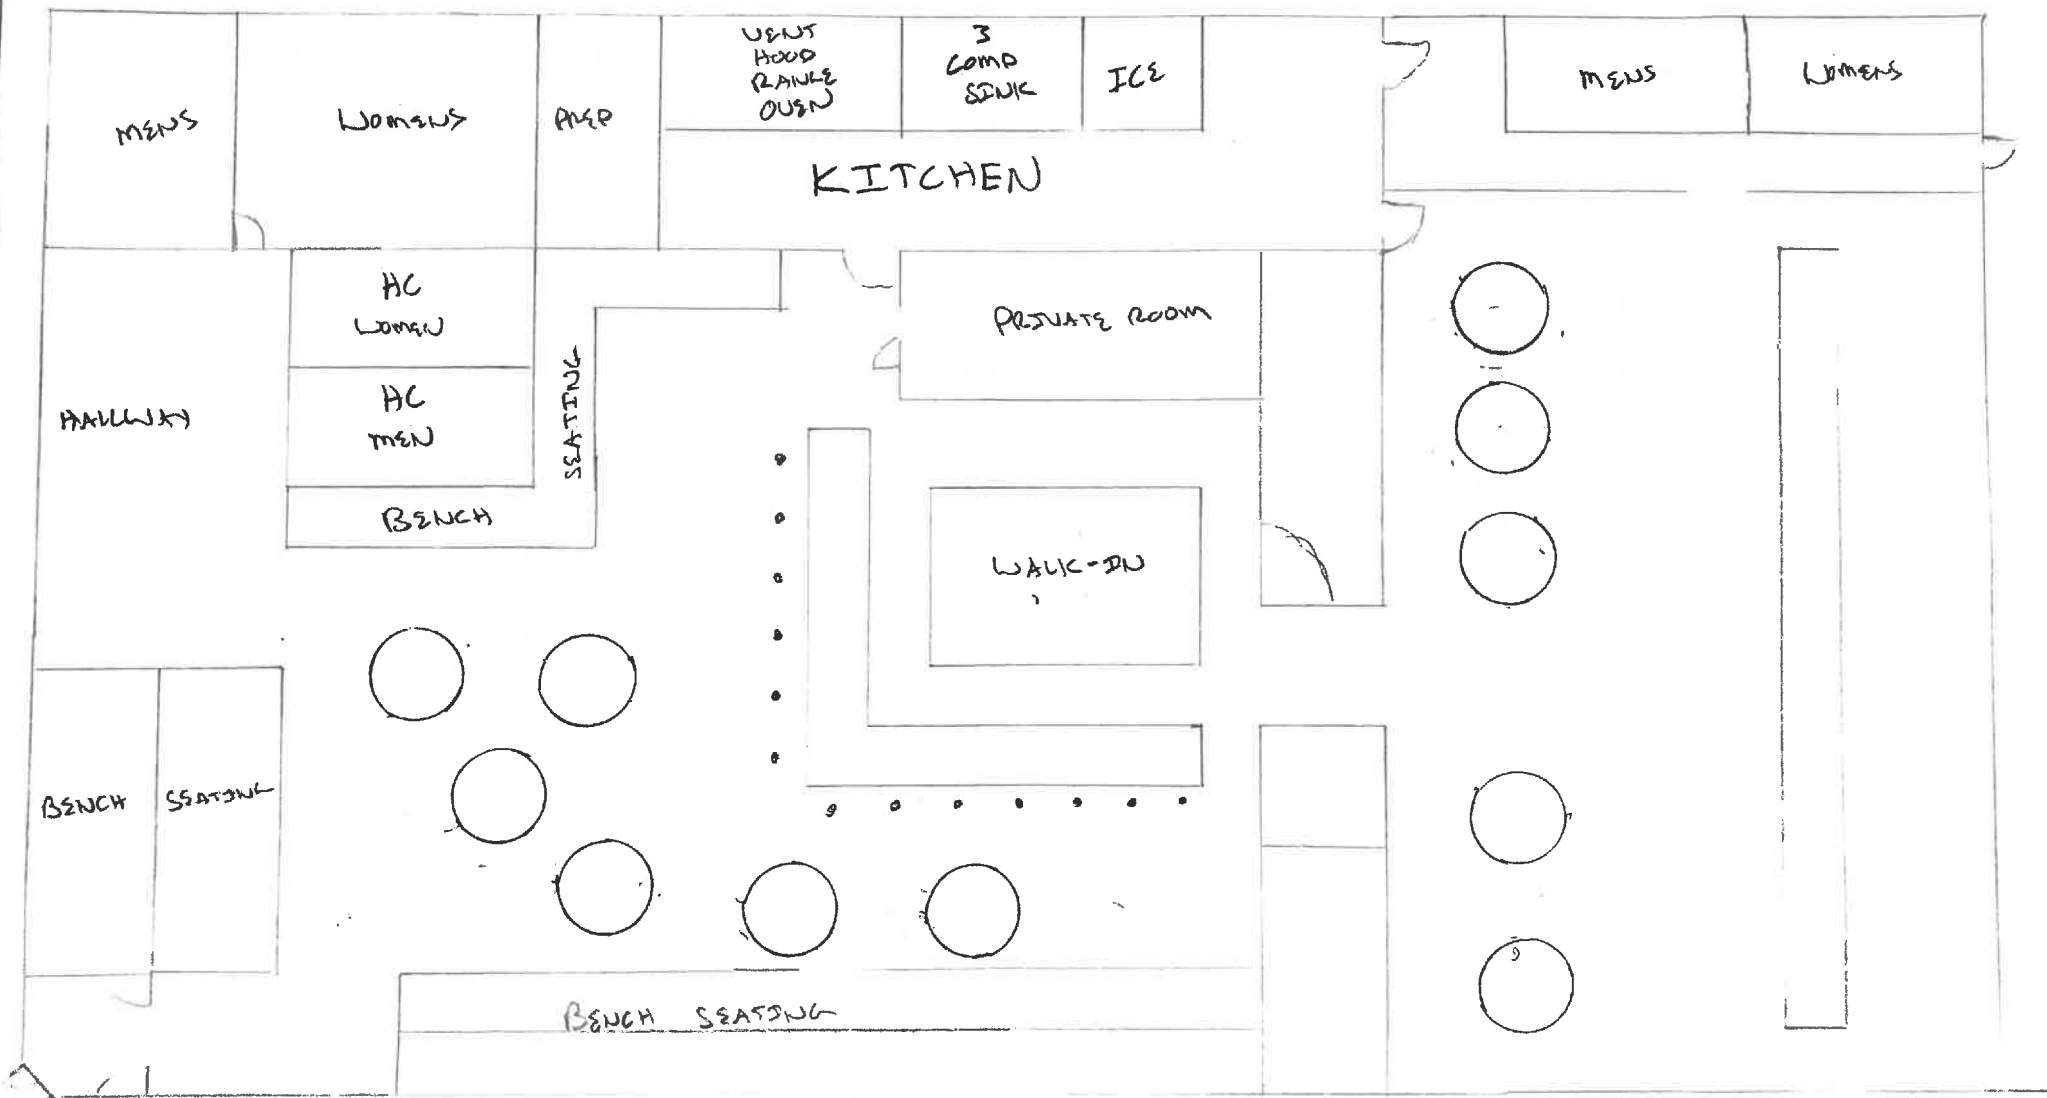

Saké
BAR & BISTRO

FOOD MENU

CHEESE PIZZA	\$7.99
PEPPERONI PIZZA	\$8.99
VEGGIE PIZZA	\$8.99
CANADIAN BACON PIZZA	\$8.99
CHEESE BITES	\$3.99

Saké
BAR & BISTRO

SAKÉ BOMBS

SAKE CLASSICS

O.G.
Sake + Sake
SAKO
Four Sake + Sake
BEND THE KNEE
Sour Patch
Mango + Four Sake + Sake
DIRTY 830
Mango Monster + Orange + Sake

ENERGY DRINK MIX

MANGO
KAMIKAZE
ALOHA
RIVERMAID
FUJI MT.

SPECIALTY
KENNY BOMB
830 + Monster

TOWERS
MIMOSA
MARGARITA
AMP

TEXAS ALCOHOLIC BEVERAGE COMMISSION

MB -102251939


Expires: 9/10/2025

MIXED BEVERAGE PERMIT (MB)
LATE HOURS CERTIFICATE (LH)



THE VAULT
100 W HOPKINS ST
SAN MARCOS, TX, US, 78666

NEWTON GANG GETAWAY LLC

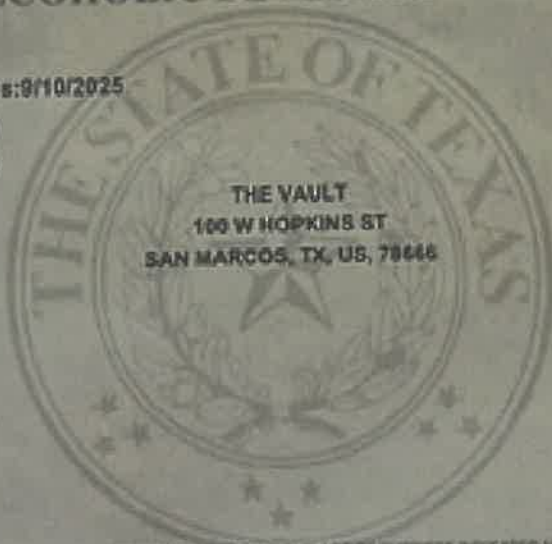

A handwritten signature in black ink, likely belonging to the Executive Director.

EXECUTIVE DIRECTOR

THIS PERMIT IS NOT TRANSFERABLE, MUST BE PUBLICLY DISPLAYED AT ALL TIMES AND USED ONLY IN PLACE OF BUSINESS INDICATED HEREON. THE ACCEPTANCE HEREOF CONSTITUTES AN EXPRESS AGREEMENT TO PERMIT ANY AUTHORIZED REPRESENTATIVE OF THE COMMISSION OR ANY PEACE OFFICER TO FREELY ENTER UPON PERMITTEES TO PERFORM ANY DUTY IMPARTED UPON HIM.