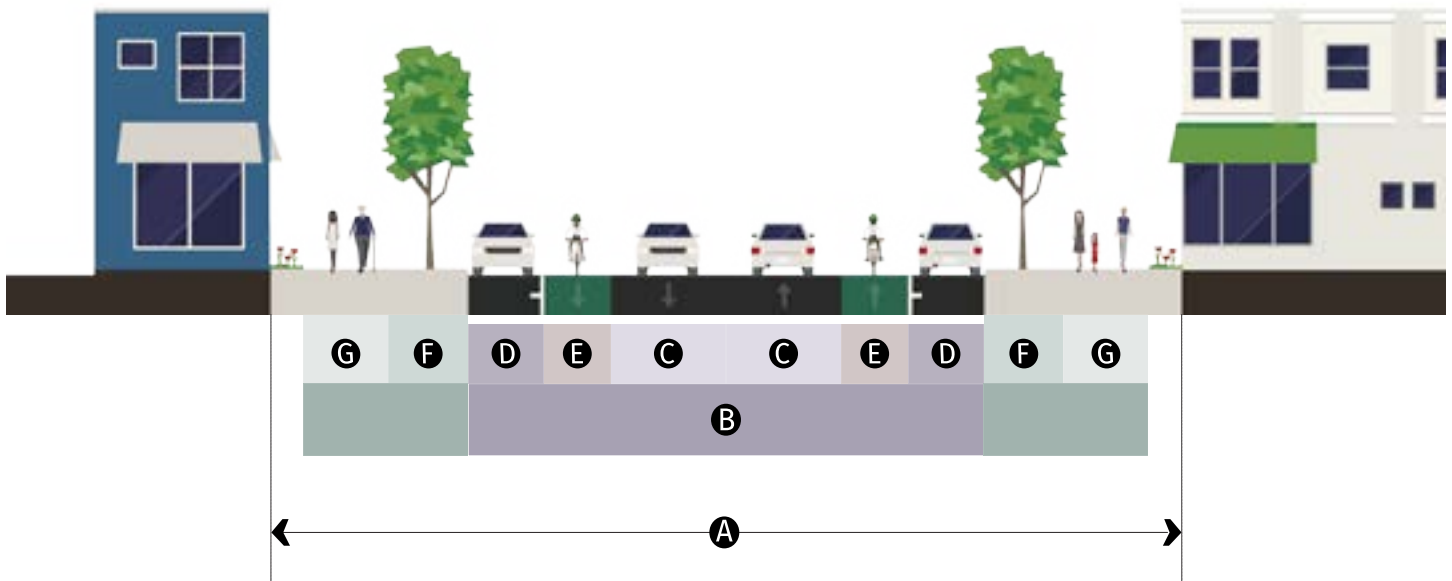


D. MLK Dr 83-(47'-50')**GENERAL**

Right of Way	83'	A
Motorist Operating Speed	30 mph	
Walkway	Sidewalk	
Bikeway	Bike Lane	
Parking	Parallel (both sides)	
Planting	Tree Grate/ Tree Lawn	

TRAVELWAY

Pavement Width	47' - 50' max	B
Travel Lane	10.5' - 11' max	C
Parking Lane	7' - 8' max	D
Traffic Lanes	2 lanes	

STREETSCAPE

Bike Lane	5.5' - 6' min	E
Planter	7' min	F
Tree Spacing	30' o.c. avg	
Sidewalk	8' min	G