

# WILDFIRE SAN MARCOS

141 E HOPKINS ST FLOOR 2

6200 SQFT

**OWNER**

**ENGINEER**

**CONTRACTOR**

AURA DESIGN BUILD

**DRAWN BY**

KC



**CHECKED BY**

**REVISIONS**

**NEW FLOOR PLAN**


**A1.2**

08/23/18

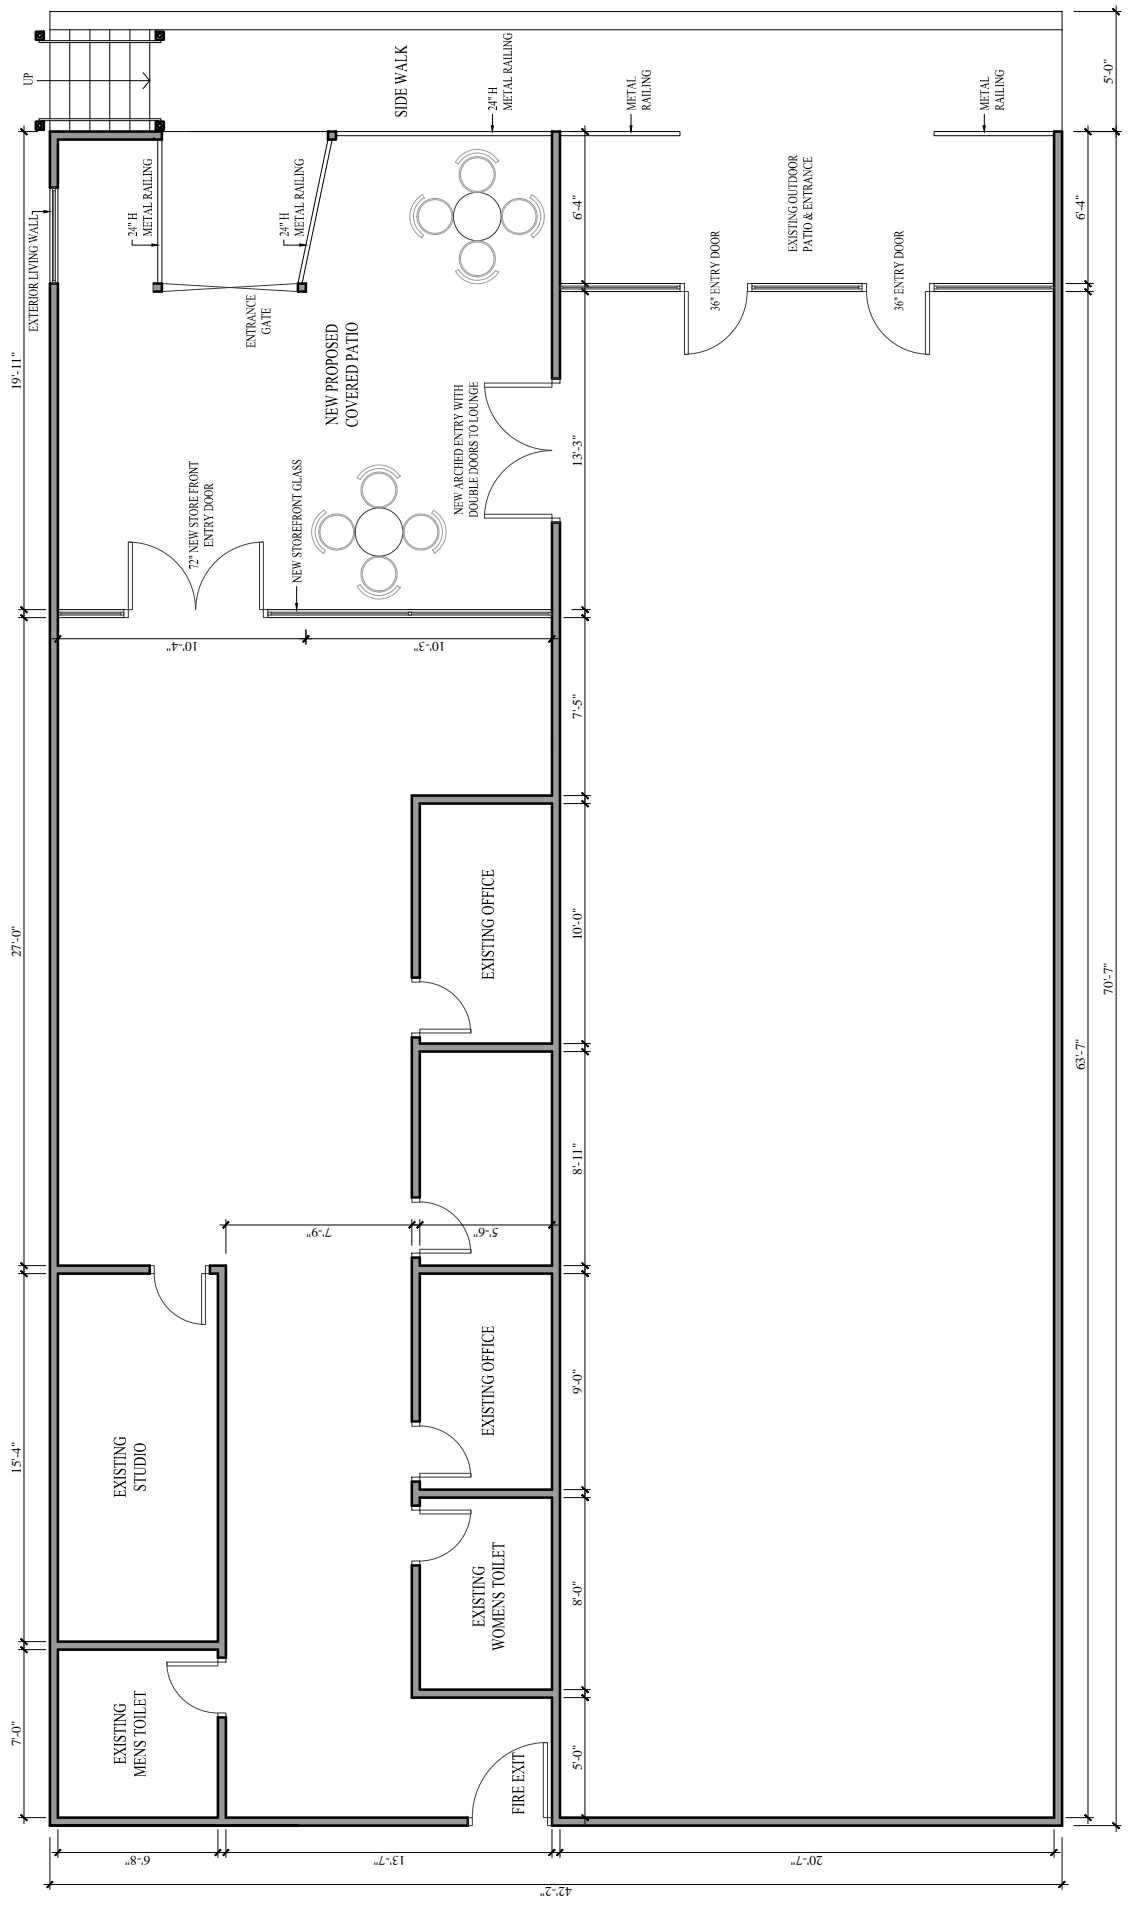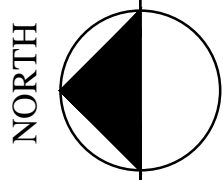

**1** NEW - FIRST FLOOR PLAN

SCALE : 1/8" = 1'-0"

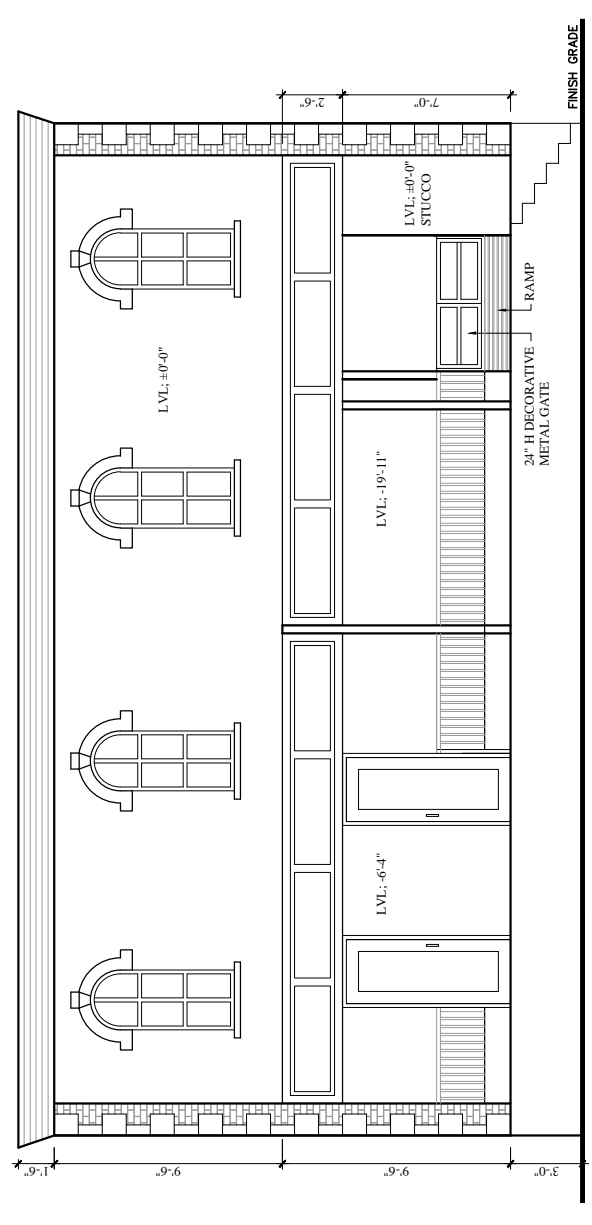

**2** FRONT ELEVATION

SCALE : 1/8" = 1'-0"

TEXAS ALCOHOLIC BEVERAGE COMMISSION


MB -105674819

Expires:5/20/2024

MIXED BEVERAGE PERMIT (MB)  
LATE HOURS CERTIFICATE (LH)

FREDDY C'S LOUNGE  
141 E HOPKINS ST  
SAN MARCOS, TX, US, 78666

JBCDFRAILICKS LLC

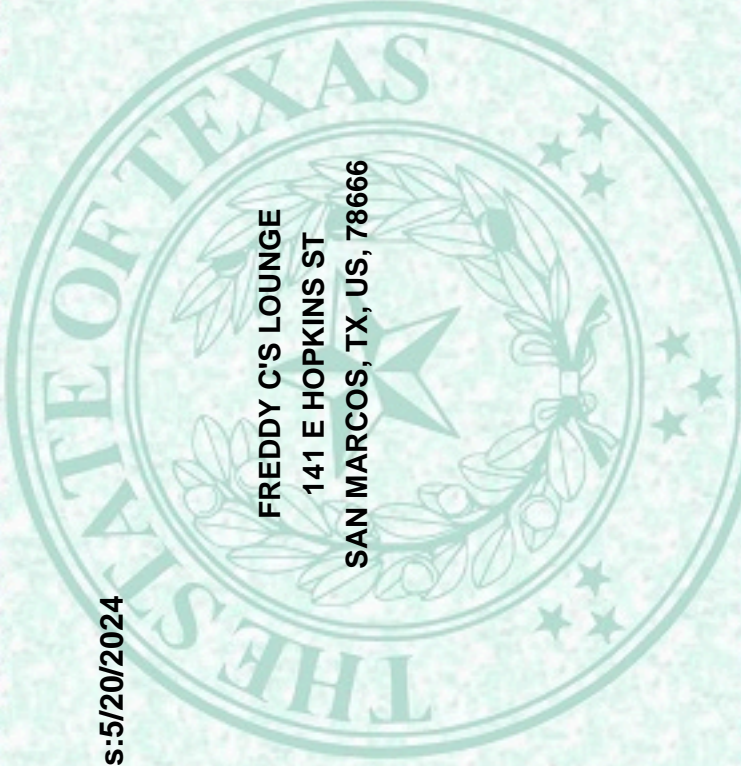

EXECUTIVE DIRECTOR

THIS PERMIT IS NOT TRANSFERABLE, MUST BE PUBLICLY DISPLAYED AT ALL TIMES AND USED ONLY IN PLACE OF BUSINESS INDICATED HEREON THE ACCEPTANCE HEREOF CONSTITUTES AN EXPRESS AGREEMENT TO PERMIT ANY AUTHORIZED REPRESENTATIVE OF THE COMMISSION OR ANY PEACE OFFICER TO FREELY ENTER UPON PERMITEES TO PERFORM ANY DUTY IMPOSED UPON HIM.