





APPROXIMATE LIMITS OF CONSTRUCTION

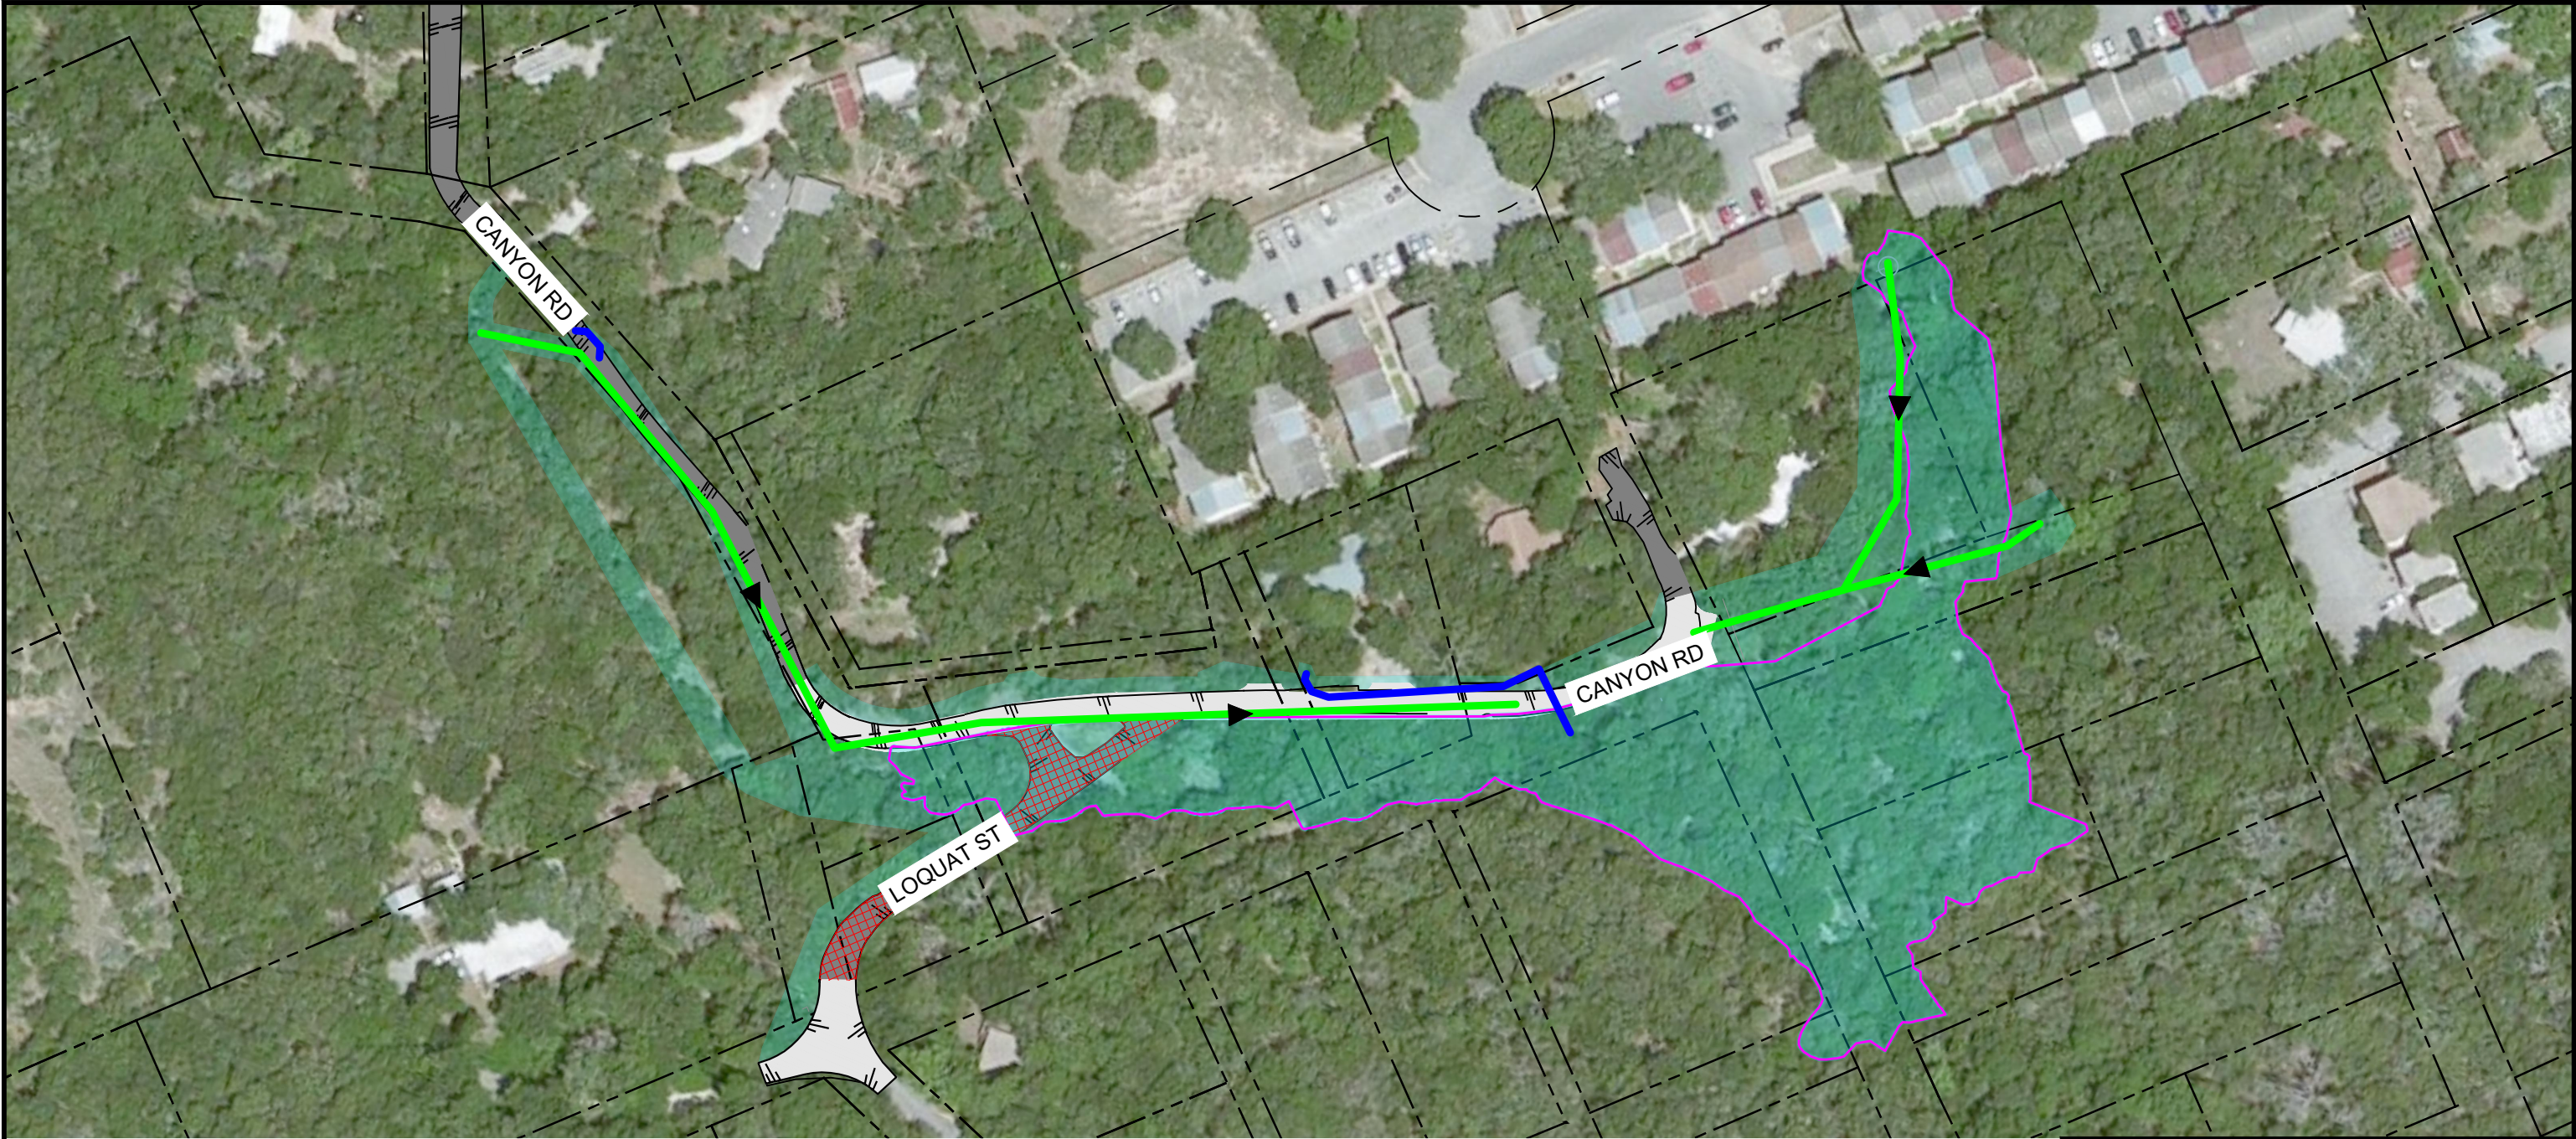

PAVEMENT TO BE REMOVED

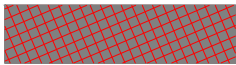

EXISTING PAVEMENT




ROADWAY RECONSTRUCTION



PROPOSED SEWER REPLACEMENT




PROPOSED WATER MAINS

 

EXISTING PROPERTY LINE



CREEK RESTORATION LIMITS

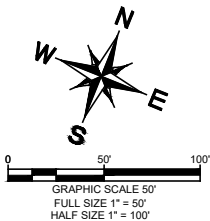

Kimley»Horn

Texas Registered Firm, No. F-928 Tel No. 210-541-9166
10101 Reunion Pl, Suite 400
San Antonio, TX 78216 Fax No. 210-541-8699

No.	Revision	By	Date



SESSOM DRIVE
SANITARY SEWER, WATER, AND
DRAINAGE IMPROVEMENTS

SESSOM CREEK PHASE II
— OVERALL EXHIBIT

DATE: SEPTEMBER 2023		SHEET NO. EX1
DESIGN: KHA		
DRAWN: KHA	KHA PROJECT NO.	
CHECKED: KHA	069227309	