

Garrison, Craig

From: Forrest Higdon <forrest@gumbyssanmarcos.com>
Sent: Wednesday, February 21, 2024 2:41 PM
To: Garrison, Craig
Cc: John Higdon
Subject: Re: [EXTERNAL] Fwd: Project #CUP-24-05
Attachments: CUP-floorplan with tvs.pdf; 11x17-menu-Current.pdf

Craig,

Statement - "Gumby's Pizza has always and will continue to adhere to current laws and codes regarding our business and this application for our CUP permit."

Our current TABC permit is valid till 11/17/2025 so no application is pending. Our license is MB1073315

Forrest Higdon
512.633.7651



On Wed, Feb 21, 2024 at 2:04 PM Garrison, Craig <CGarrison@sanmarcostx.gov> wrote:

Good Afternoon Forrest,

I've changed the fee to the correct amount. Please see the missing items for your application to be deemed correct.

- o Please log-on to www.mygovernmentonline.org to access the project and process a payment with a credit card.
- o Written statement explaining how the organization will comply with any other applicable code standards
- o Copy of State TABC License Application
- o Proposed Menu
- o Detail Entertainment Facilities (on site plan or in writing) including television locations, stages, dancing areas, live music, acoustic music, ambient speaker music, etc

All the best,

Craig Garrison, CFM

PIZZA



MEDIUM
10.49
additional toppings
1.79

LARGE
12.49
additional toppings
1.99

MASSIVE
19.49
additional toppings
3.29

TOPPINGS

MEAT:

Pepperoni
Sausage
Chicken
Beef
Bacon
Meatballs
Ham
Canadian
Bacon

VEGGIES:

Red Onions
Green Pepper
Mushrooms
Black Olives
Broccoli
Spinach
Pineapple
Jalapeños
Tomatoes
Artichokes*

FUNKY STUFF:

French Fries
Mozzarella
Sticks

CHEESE:

Mozzarella
Cheddar
Ricotta
Parmesan
Cream Cheese

SAUCE:

Pizza Sauce
Alfredo
BBQ Sauce
Cream Cheese
Buffalo
Hot Sauce
Ranch
Pokey Butter
Crème Fraîche

PIZZA *by the* SLICE

CHEESE - 3.29
1 TOPPING - 3.79
SPECIALTY - 3.99

STATE SLICE CHEESE - 6
STATE SLICE PEPPERONI - 7

SPECIALTY PIZZAS

STONER PIE

Pizza Sauce, Mozzarella Sticks, Pepperoni, French Fries, Bacon, Extra Mozzarella
15.99 / 19.99 / 28.99

JALAPEÑO POPPER

Cream Cheese, Mozzarella Sticks, Jalapeños, Bacon, Mozzarella, Cheddar Cheese
13.99 / 17.49 / 27.49

RANDY MARSH

Macaroni Pasta on a Crème Fraîche Base, Heap of Cheddar Cheese, Parmesan Cheese, Dash of Mozzarella, Topped with Crumbled Bacon & Red Pepper Flakes
14.99 / 18.99 / 28.99

BASIC CHICK

Alfredo, Breaded Chicken, Spinach, Bacon, & Diced Tomatoes
14.49 / 17.99 / 27.99

BACON CHEESEBURGER

Double Beef, Double Bacon, Pizza Sauce, Extra Mozzarella, Cheddar Cheese
11.99 / 16.49 / 25.99

BBQ CHICKEN

BBQ Sauce, Grilled Chicken, Red Onions, Bacon, Extra Mozzarella
13.49 / 16.99 / 26.49

BUTCHER SHOP

Pizza Sauce, Pepperoni, Ham, Meatballs, Beef, Sausage, Extra Mozzarella
13.99 / 17.49 / 27.49

GALORE

Pizza Sauce, Pepperoni, Sausage, Beef, Red Onions, Mushrooms, Green Peppers, Black Olives, Cheddar, Extra Mozzarella
14.49 / 17.99 / 27.99

THE PICKLE RICK

Ranch, Dill Pickles, Mozzarella Cheese, Dill, Ricotta Dollops, & Ranch Swirl
14.49 / 17.99 / 27.99

CHICKEN BACON RANCH

Ranch, Double Grilled Chicken, Double Bacon, Mozzarella Cheese & Ranch Drizzle
14.49 / 18.49 / 27.99

GARDEN

Pizza Sauce, Mushrooms, Red Onions, Green Peppers, Black Olives, Tomato, Extra Mozzarella, Cheddar Cheese
11.99 / 16.49 / 25.99

HEART ATTACK

Pizza Sauce, Double Pepperoni, Double Bacon, Extra Mozzarella
11.99 / 14.99 / 25.49

PEPPERONI POWERHOUSE

Pizza Sauce, TRIPLE PEPPERONI, Extra Mozzarella
12.49 / 17.49 / 26.49

FOUR CHEESER

Pizza Sauce, Ricotta, Cheddar, Mozzarella & Parmesan
11.99 / 16.49 / 25.99

BUFFALO CHICKEN

Sliced Boneless Buffalo Wings, Cream Cheese, Hot Sauce, Red Onions, Extra Mozzarella
13.99 / 17.49 / 27.49

BLOCKHEAD

Pizza Sauce, Pepperoni, Sausage, Beef, Bacon, Ham, Extra Mozzarella
14.49 / 18.49 / 27.99

OTHER STUFF

PEPPERONI ROLLS

Signature Dough Rolled Up with Pepperoni, Mozzarella and Brushed with Pokey Butter and Parmesan

9.49 - Bakers Half Dozen (7)
18.99 - Bakers Dozen (13)

1.59 - Each

SALADS

SPINACH SALAD 7.49
CAESAR SALAD 7.49
GARDEN SALAD 7.99

DRESSINGS

Italian, Caesar, Ranch & Thousand Island

CINNI-STIX

Gumby's Amazing Dessert Pizza
5.99 / 6.99 / 8.99

CALZONES

Hand-Tossed Dough Folded Over, Filled with Ricotta, Mozzarella & 2 of Your Favorite Pizza Toppings
9.99 / 11.49 / 13.99

COOKIES

Gumby's secret recipe for fresh-baked Chocolate Chip Cookies
6 - \$6 / 12 - \$12

WINGS

CHOOSE FROM 6 SAUCES

Hot, Buffalo, BBQ, Teriyaki, Sweet Chili & Lemon Pepper
8 - MKT / 14 - MKT


TENDERS

3 - 4.99 / 6 - 8.99


POKEY STIX

Gumby's Unique Version of Cheese Sticks
7.99 / 9.49 / 11.99




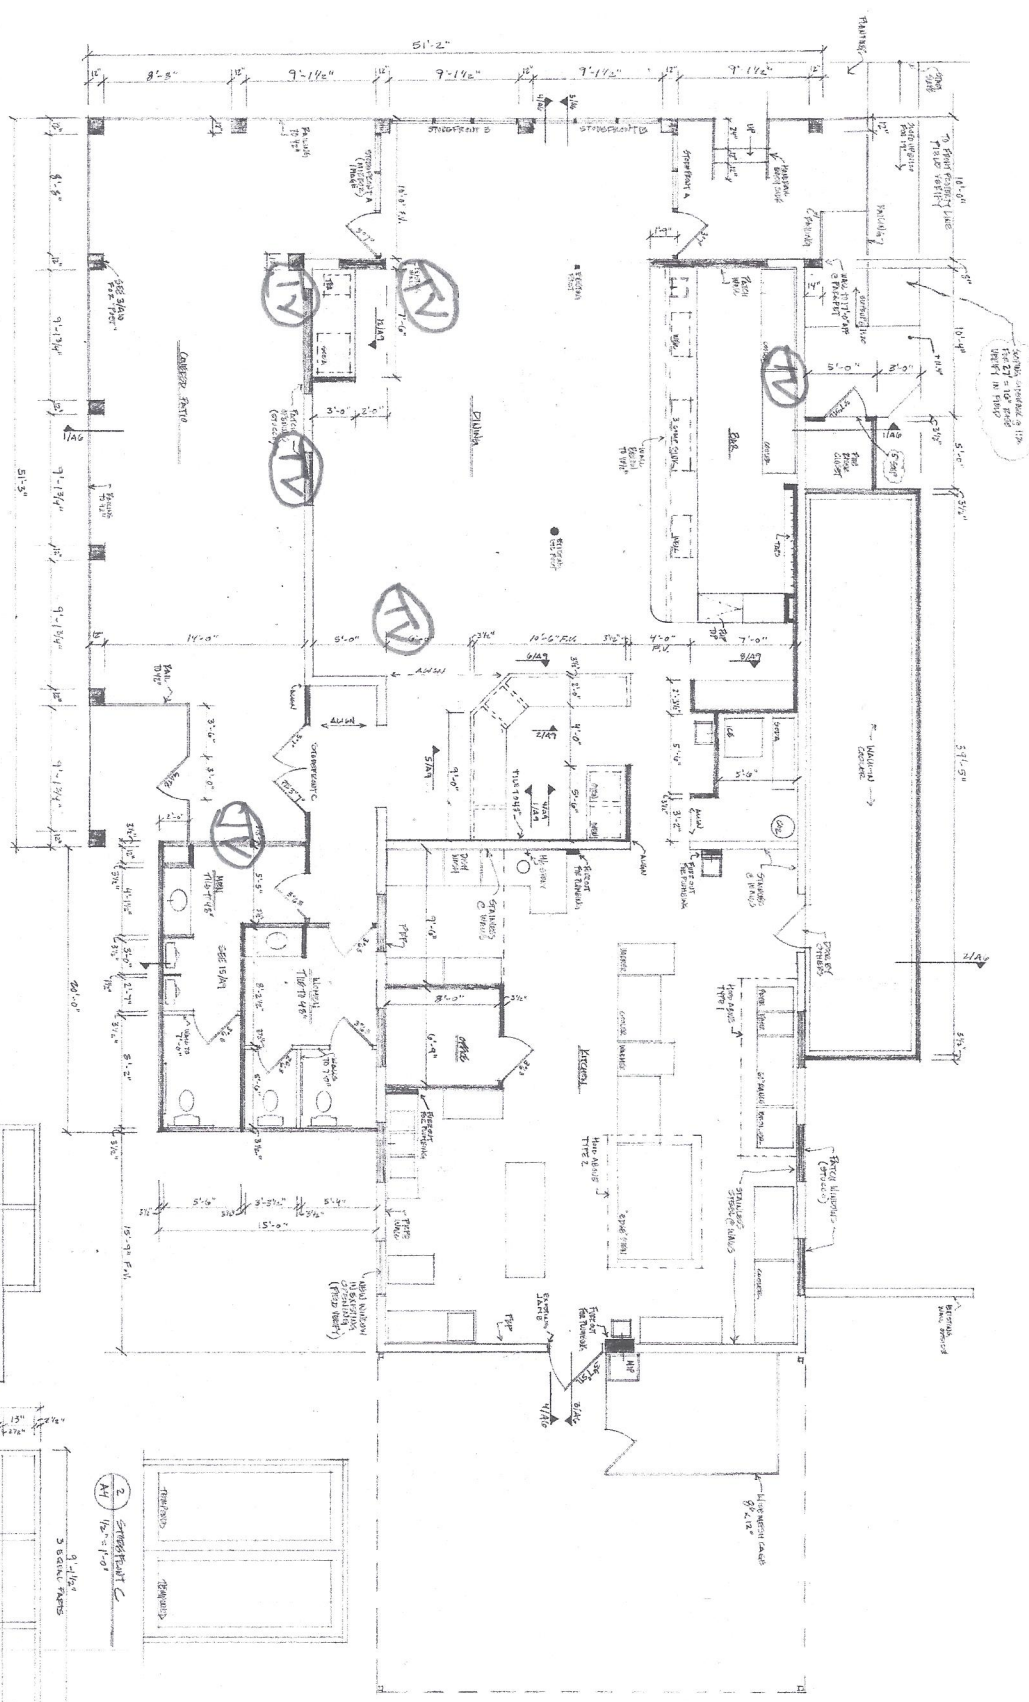

1
 PLAN
 1/4" = 1'-0"

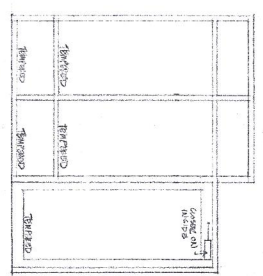


3
 WINDOW
 1/2" = 1'-0" (REFER TO REFERENCE)

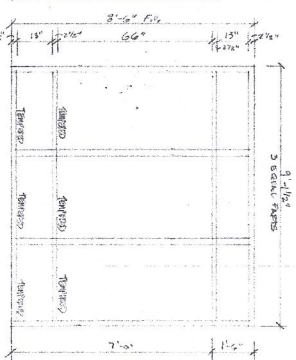

2
 WINDOW
 1/2" = 1'-0"


Gumb's Design
 312 West Houston Street
 San Marcos, Texas
 Michael Miller - Architect
 401 West San Antonio Street
 San Marcos, Texas 78683
 512-388-8829
 SHEET
 AH

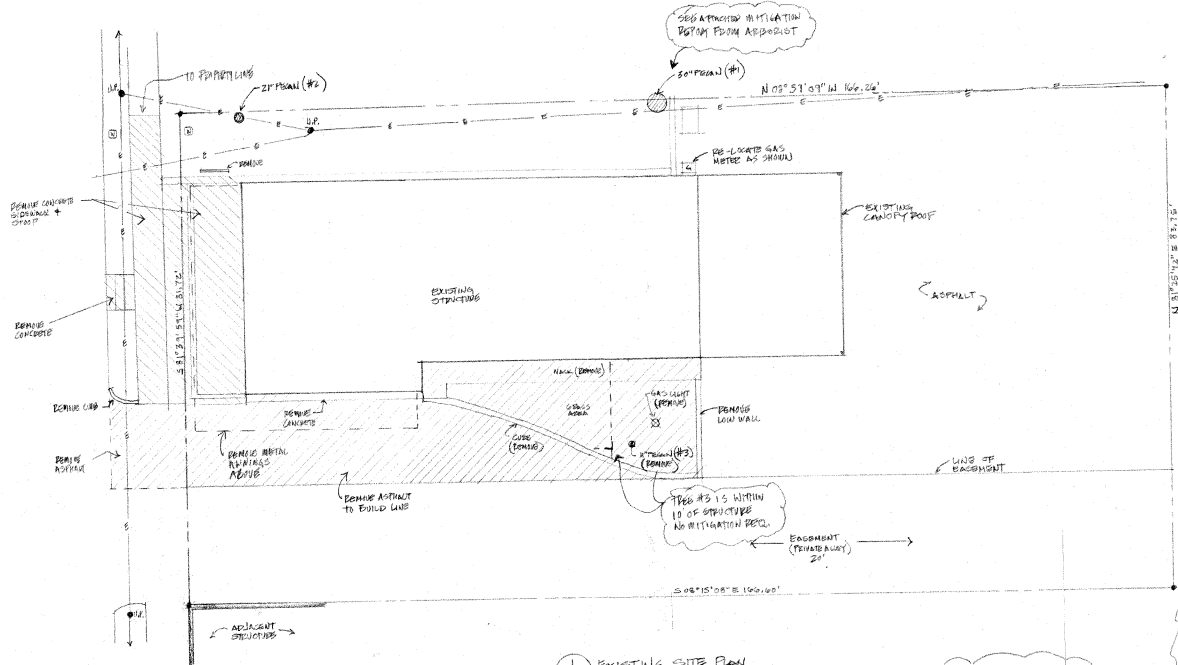

1 EXISTING SITE PLAN
A2 1" = 10'-0"

TREE TABLE

#	PECANS	GAUPEA	STATUS
1	PECAN	31"	REMAINS
2	PECAN	21"	REMAINS
3	PECAN	11"	REMOVED

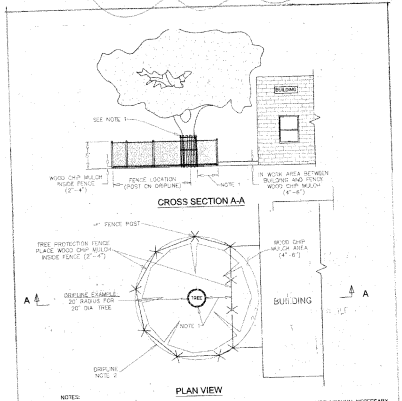


PLAN VIEW
NOTES:
1. FENCES WILL BE PLACED PARALLEL TO BUILDING AT A DISTANCE AS NEEDED TO PROVIDE MINIMUM NECESSARY WORK SPACE NEXT TO BUILDING WITH 4' OF WORK SPACE BETWEEN BUILDING AND PARALLEL PORTION OF THE FENCE. IF LESS THAN 4' FROM TREE TRUNK, THEN ACE OF TALL BORDERS STRAPPED ALL THE WAY AROUND THE TRUNK.
2. BARRIERS OF CURBING FROM THE TREE TRUNK A CIRCLE WHERE THE RADIUS IS 1' FOR EVERY 1" OF TRUNK DIAMETER.


TREE PROTECTION DETAILS
NO SCALE

PARKING TABLE

- PROJECT 15 T-5
- PARKING POS.
3 TREE 1.100 ID = 12
PARKING BANDS 15

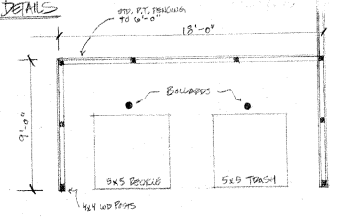


6 DUMPSTER ENCLOSURE
A2 1/4" = 1'-0"

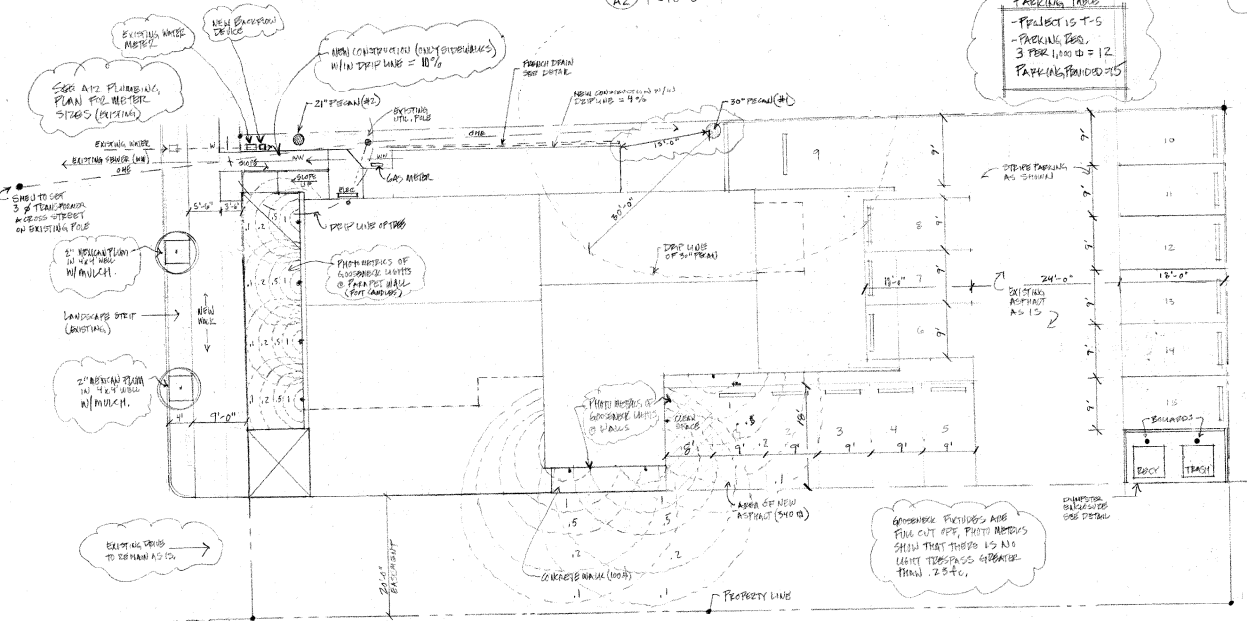

7 BUILDING SITE PLAN PHOTOMETRICS
A2 1" = 10'-0"

8 FRENCH DRAIN
A2 1/2" = 1'-0"

LOT 2, BLOCK 17 ORIGINAL TOWN OF 644.
13,734 S.F. OR .31 acres


 2/24/2017
 9/15/2017
 4/4/2017
Gumby's Plaza
 312 West Hopkins Street
 San Marcos, Texas
Michael Wills - Architect
 503 West San Antonio St.
 San Marcos, Texas 78666
 512.396.9829
 Sheet
 A2