


PLOTTED BY WILSON, TIM 3/8/2024 4:49 PM
 DWG NAME I:\SAN_MARCOS\FILES\SIDEPT\SHARES\ENGINEERING\ACTIVE\PRJ\TXDOT HSIP PROGRAM\2023 HSIP - THORPE LANE SIDEWALK\THORPE SPRINGTOWN INTERSECTION
 SIGNALIZATION\CAD\SHEETS\THORPE SPRINGTOWN INTERSECTION SIGNALIZATION.DWG
 LAST SAVED 3/7/2024 4:38 PM

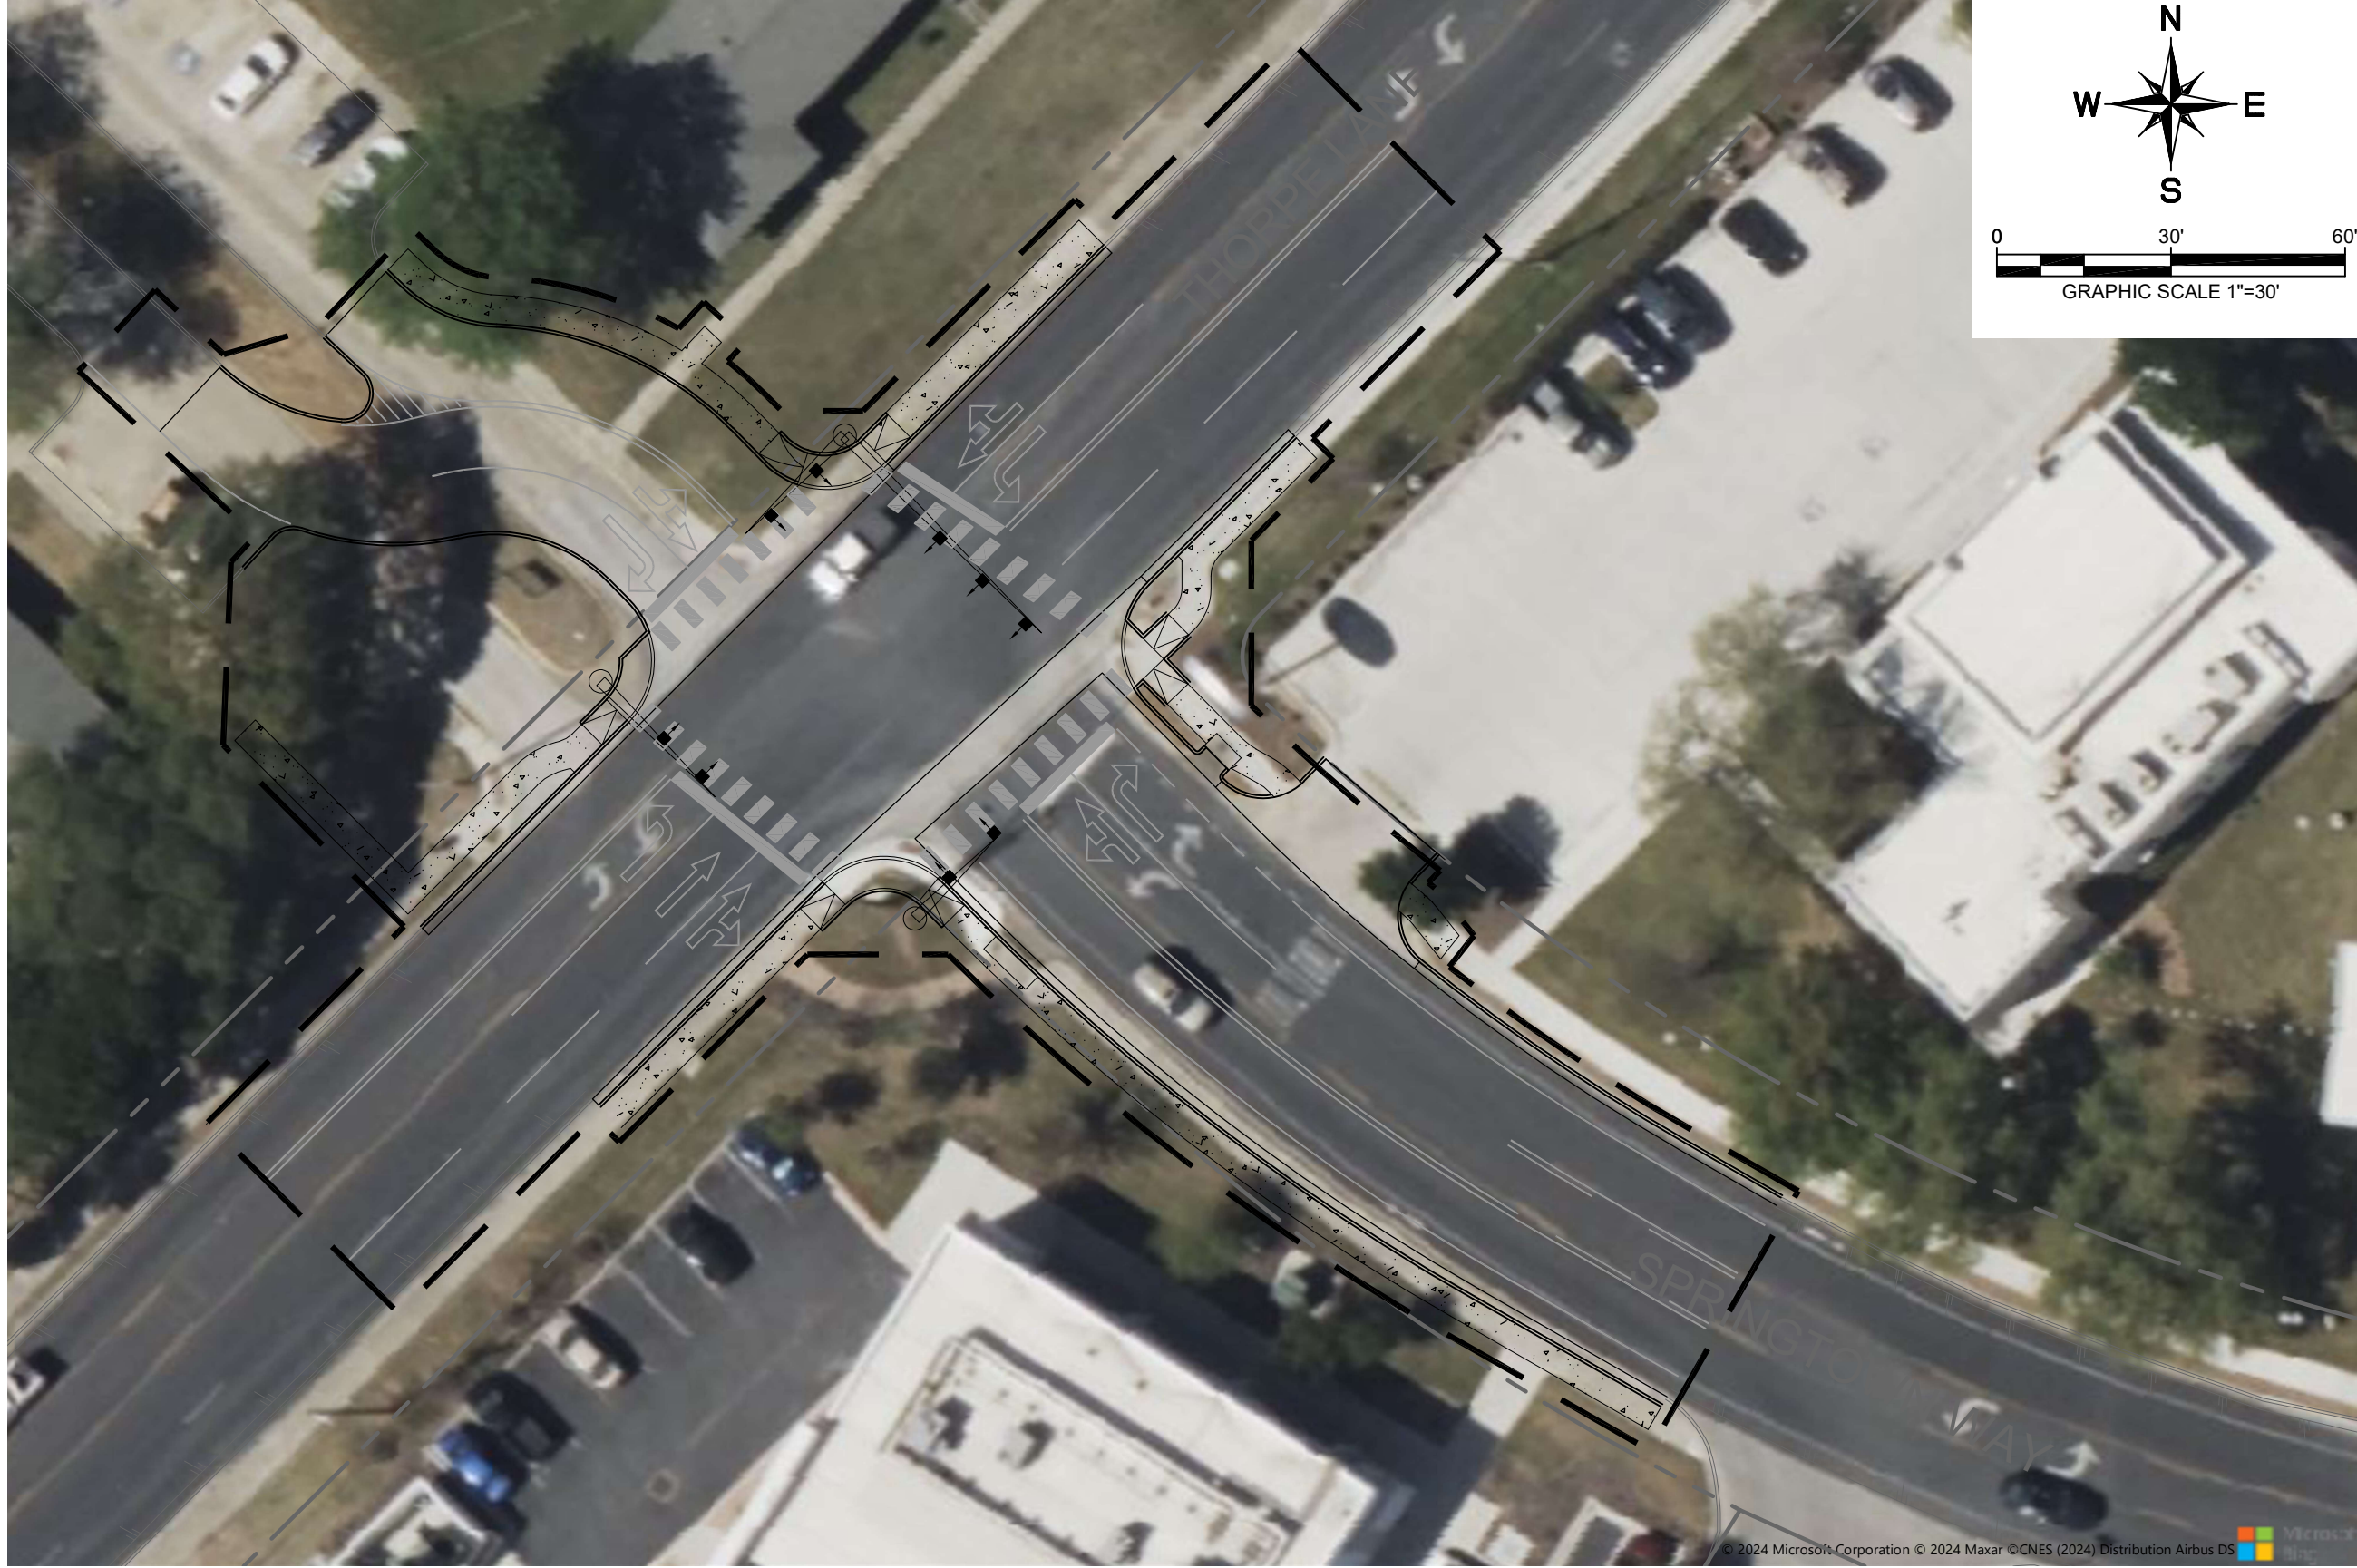

© 2024 Microsoft Corporation © 2024 Maxar © CNES (2024) Distribution Airbus DS

CONCEPT PLAN

**THORPE LN AT SPRINGTOWN WAY
 INTERSECTION SIGNALIZATION**

DATE: MARCH 2024
 DESIGNED BY: TW
 DRAWN BY: TW

SHEET No.
 1 OF 1



No.	BY	DATE	DESCRIPTION