


740 370 0 740 Feet

WALLACE ADDITION WATER & WASTEWATER IMPROVEMENTS & DRAINAGE IMPROVEMENTS SCOPE

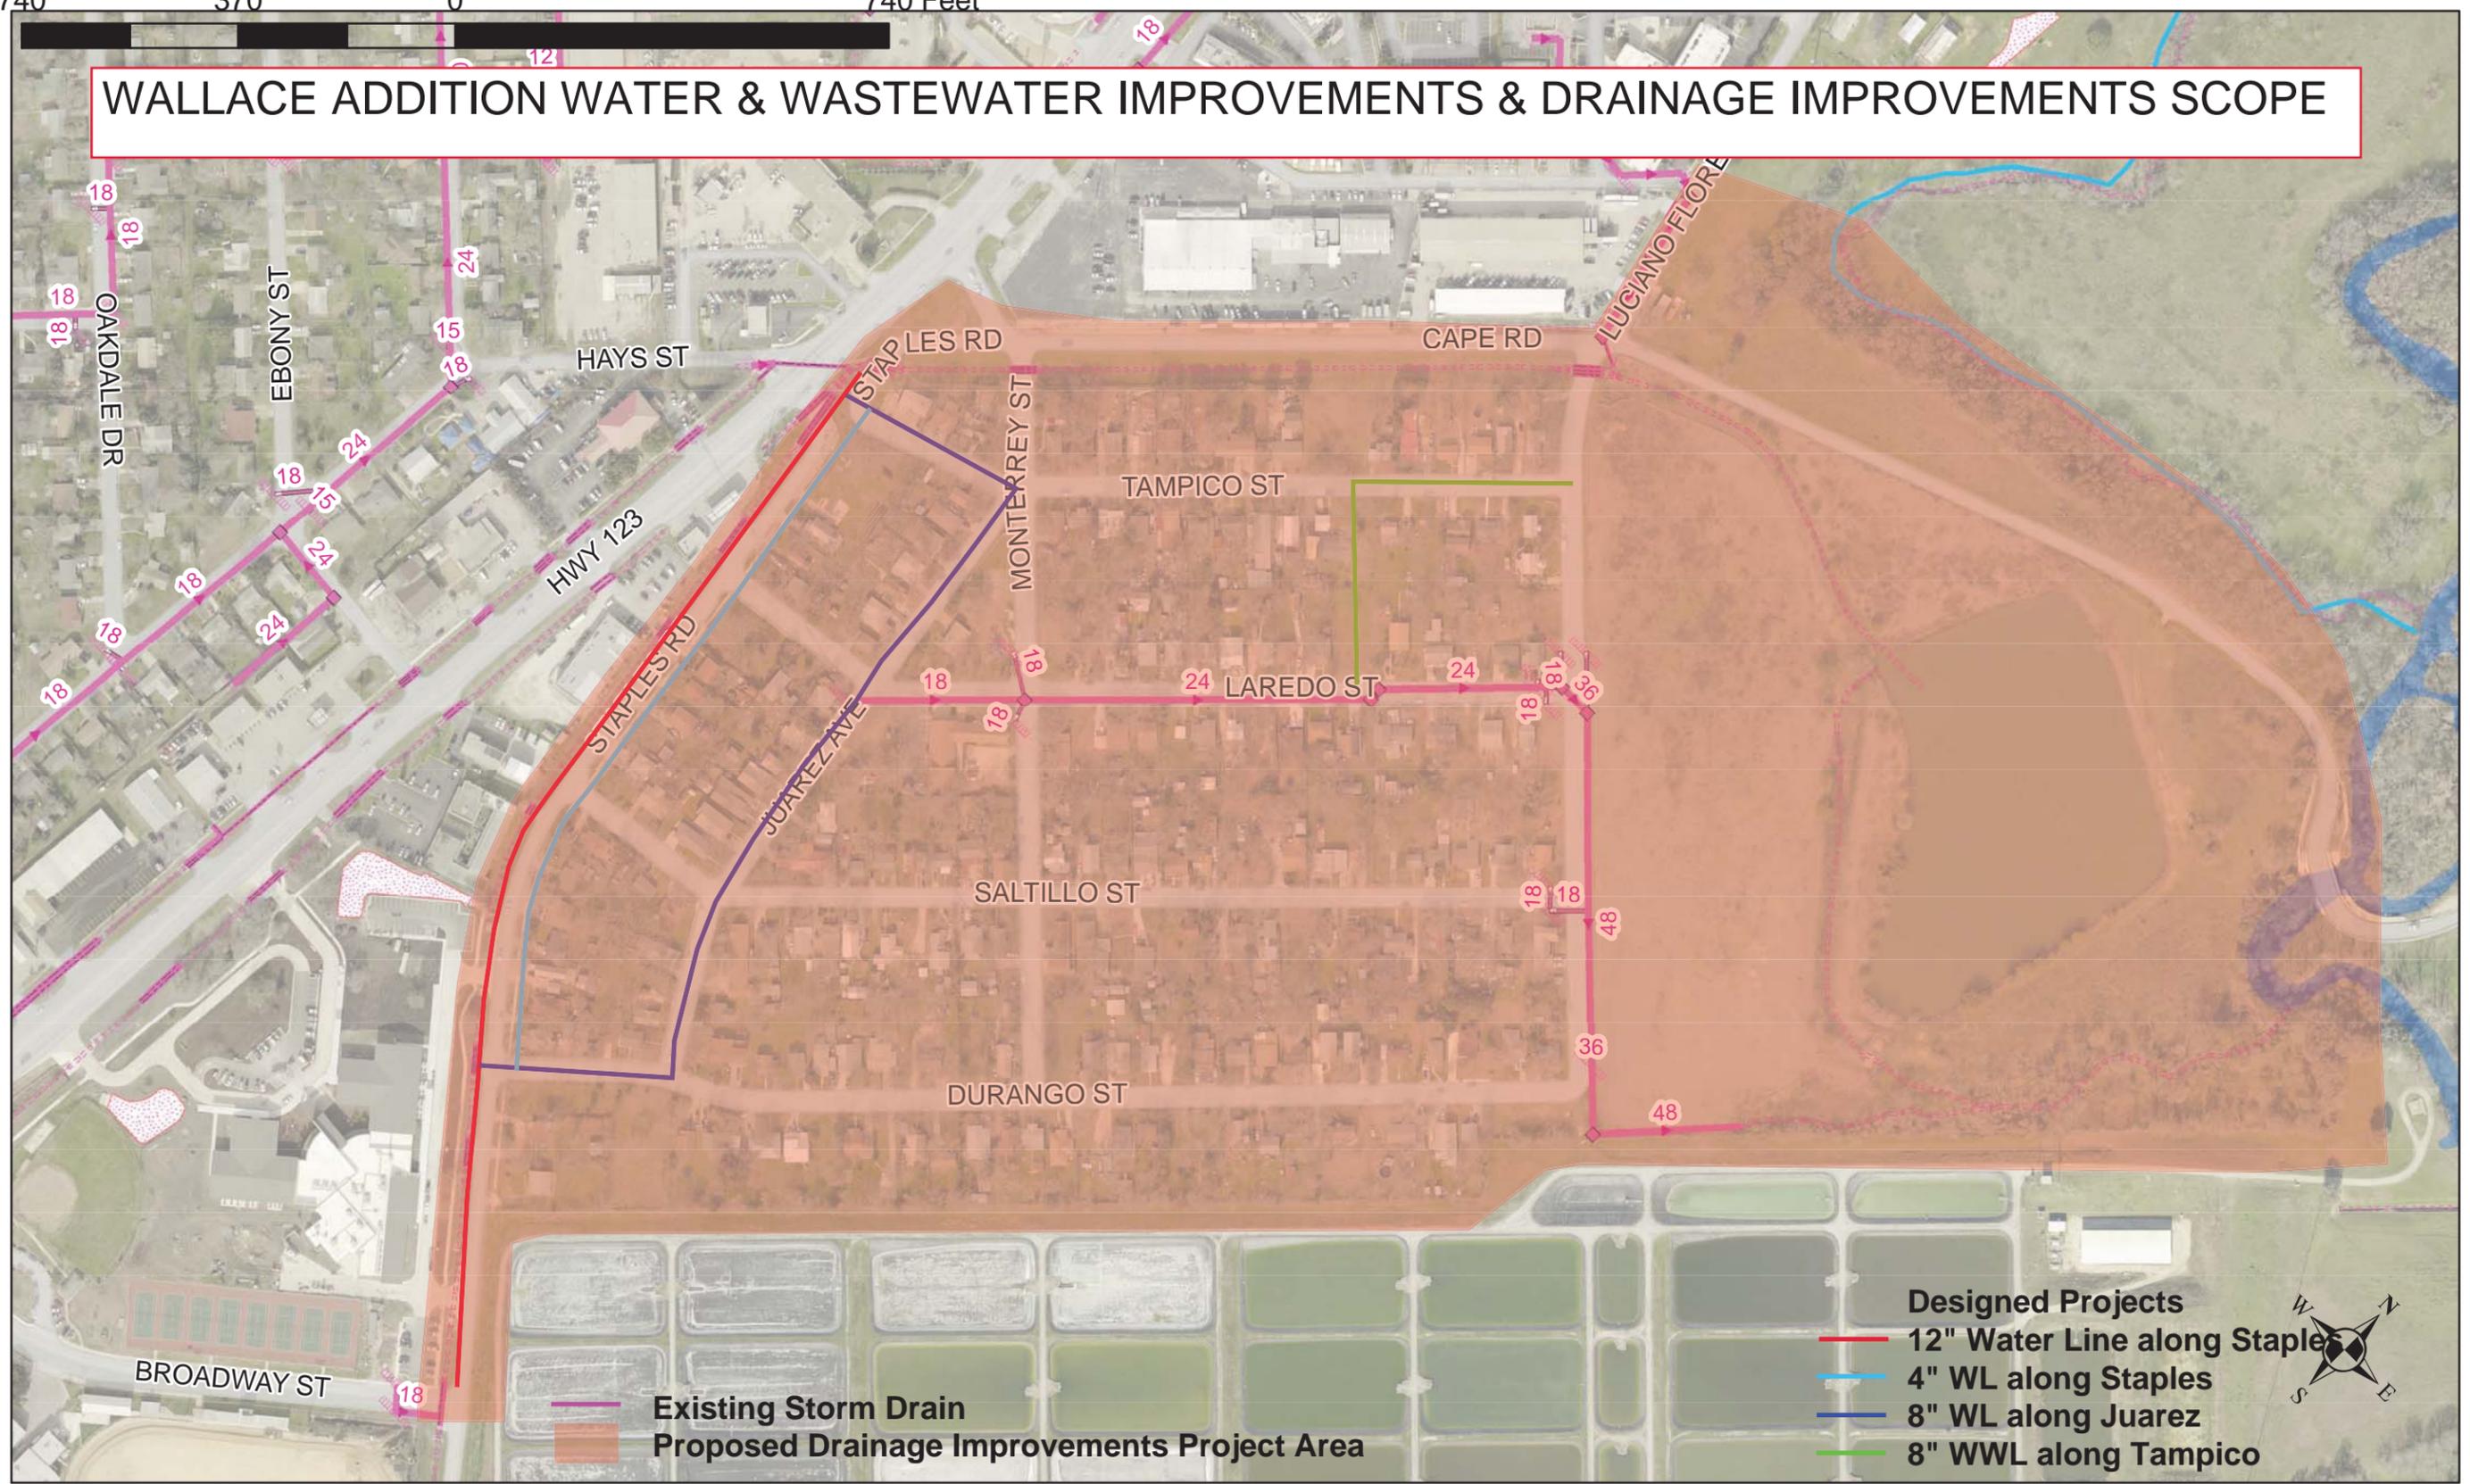

Existing Storm Drain
Proposed Drainage Improvements Project Area

- Designed Projects**
- 12" Water Line along Staples
 - 4" WL along Staples
 - 8" WL along Juarez
 - 8" WWL along Tampico