
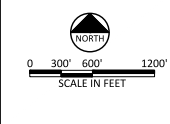


ACAD Plot: 24.2x (LMS Tech)
 Filename: N:\W\Drawings\GN-HW80-PL-OVRL01.dwg
 Last Saved: 10/19/2022 5:45 PM Saved By: 07155

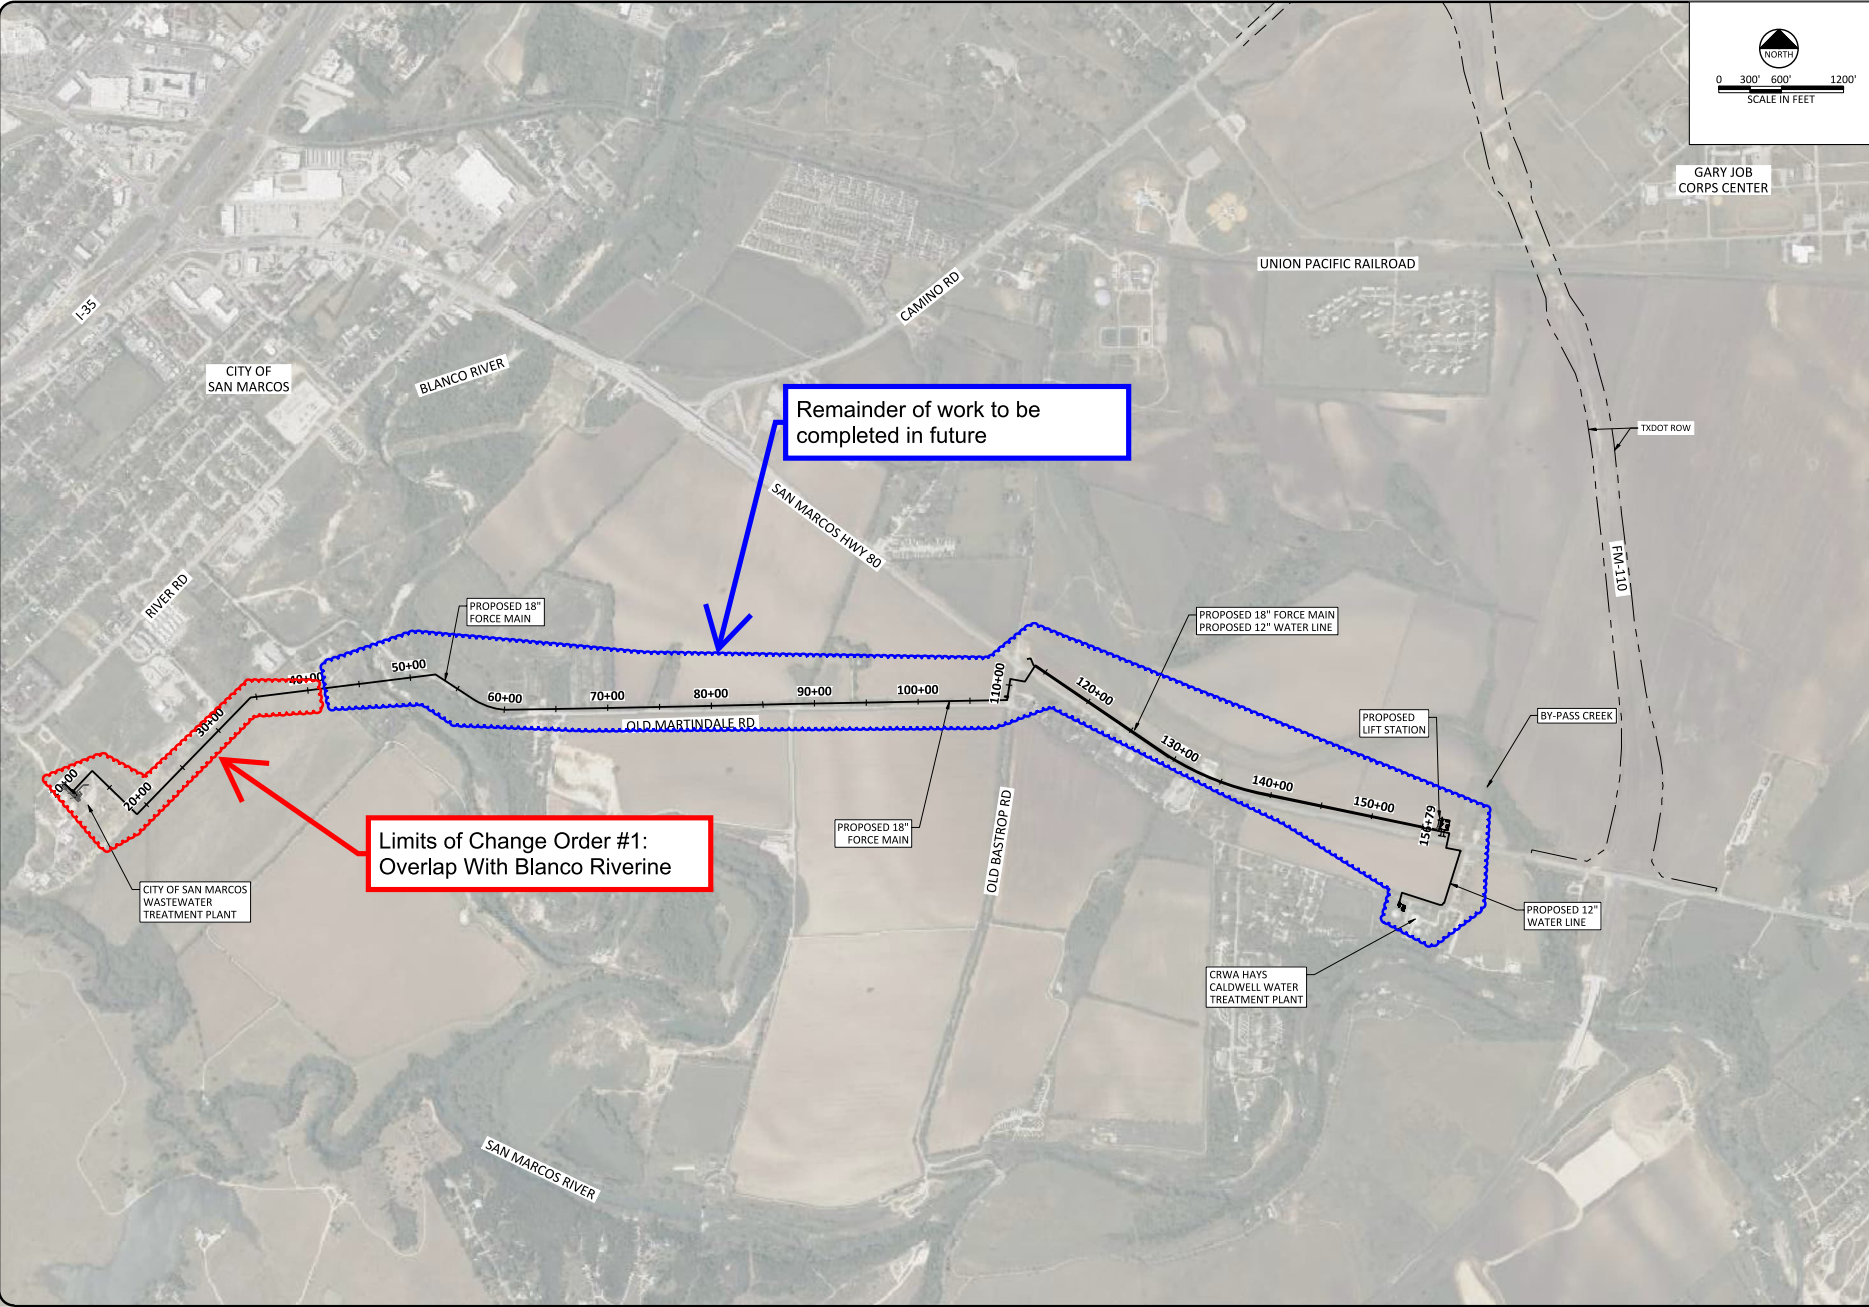

GARY JOB
CORPS CENTER

NOT FOR CONSTRUCTION
 THIS DRAWING IS FOR REVIEW ONLY AND IS NOT TO BE USED FOR CONSTRUCTION. THE USER ASSUMES ALL LIABILITY FOR ANY DAMAGE TO PERSONS OR PROPERTY CAUSED BY ANY USE OF THIS DRAWING. THE DATE OF THIS DRAWING IS 10/19/2022. IT IS TO BE USED ONLY FOR THE PURPOSES OF THIS PROJECT.

CD FREES
 1251 Sadler Drive, Building 1
 Suite 11150
 San Marcos, Texas 78666
 Phone - (512) 213-3200
 Web - www.freese.com

CITY OF SAN MARCOS
HIGHWAY 80 UTILITY PROJECT
 GENERAL
OVERALL PROJECT LAYOUT

NO.	ISSUE	BY	DATE	PLAN NO.	DATE	DESIGNED	DRAWN	REVISION	CHECKED	SCALE
				SAM21551	10/19/22	RWR	DH/JM			
FILE NAME: GN-HW80-PL-OVRL01.dwg VERIFY SCALE: Bar is one inch on original. On this sheet, adjust scale.										

SHEET **G-7**
 SEQ.