


Legend

- Storm Drain Outfall Alternative
- Proposed Storm Drain
- Proposed Curb/Gutter/Sidewalk
- Proposed Driveway
- Proposed Full Depth Street Reconstruction
- Optional Improvements

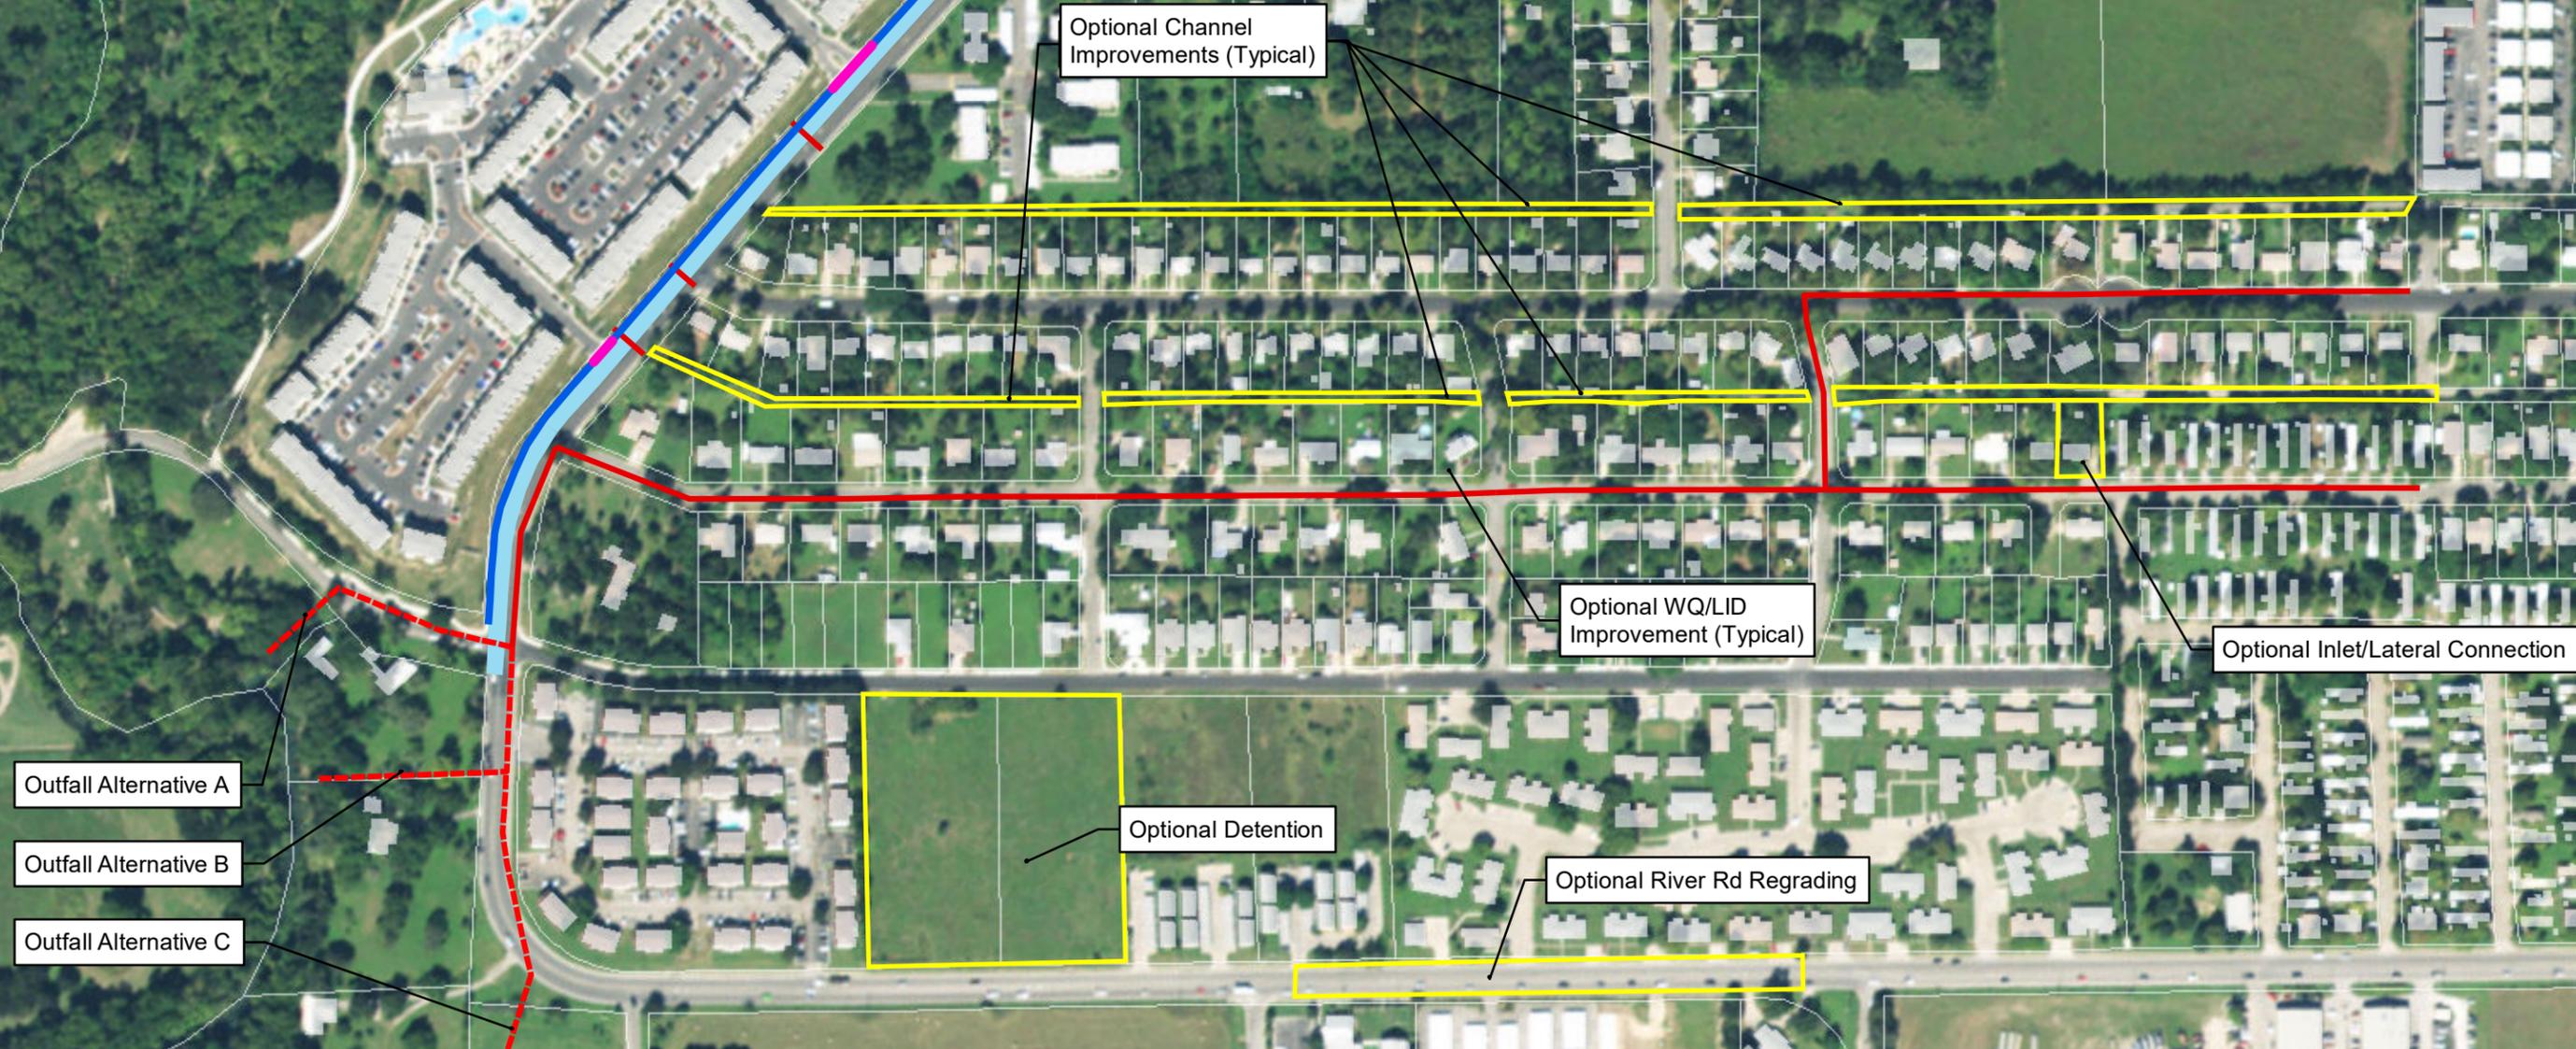

EXH 2 - PROJECT OVERVIEW (OPTION 2)

**BLANCO GARDENS CDBG-DR
DRAINAGE IMPROVEMENT PROJECT
CITY OF SAN MARCOS, TX**

PRELIMINARY

