


Date: Aug 30, 2016, 11:11am User ID: MLinton
File: W:\Work\C-1196.01 Victory Gardens - North Section\Design\CONSTRUCTION DOCUMENTS\Underground Electric Plans\UE EXHIBIT.dwg

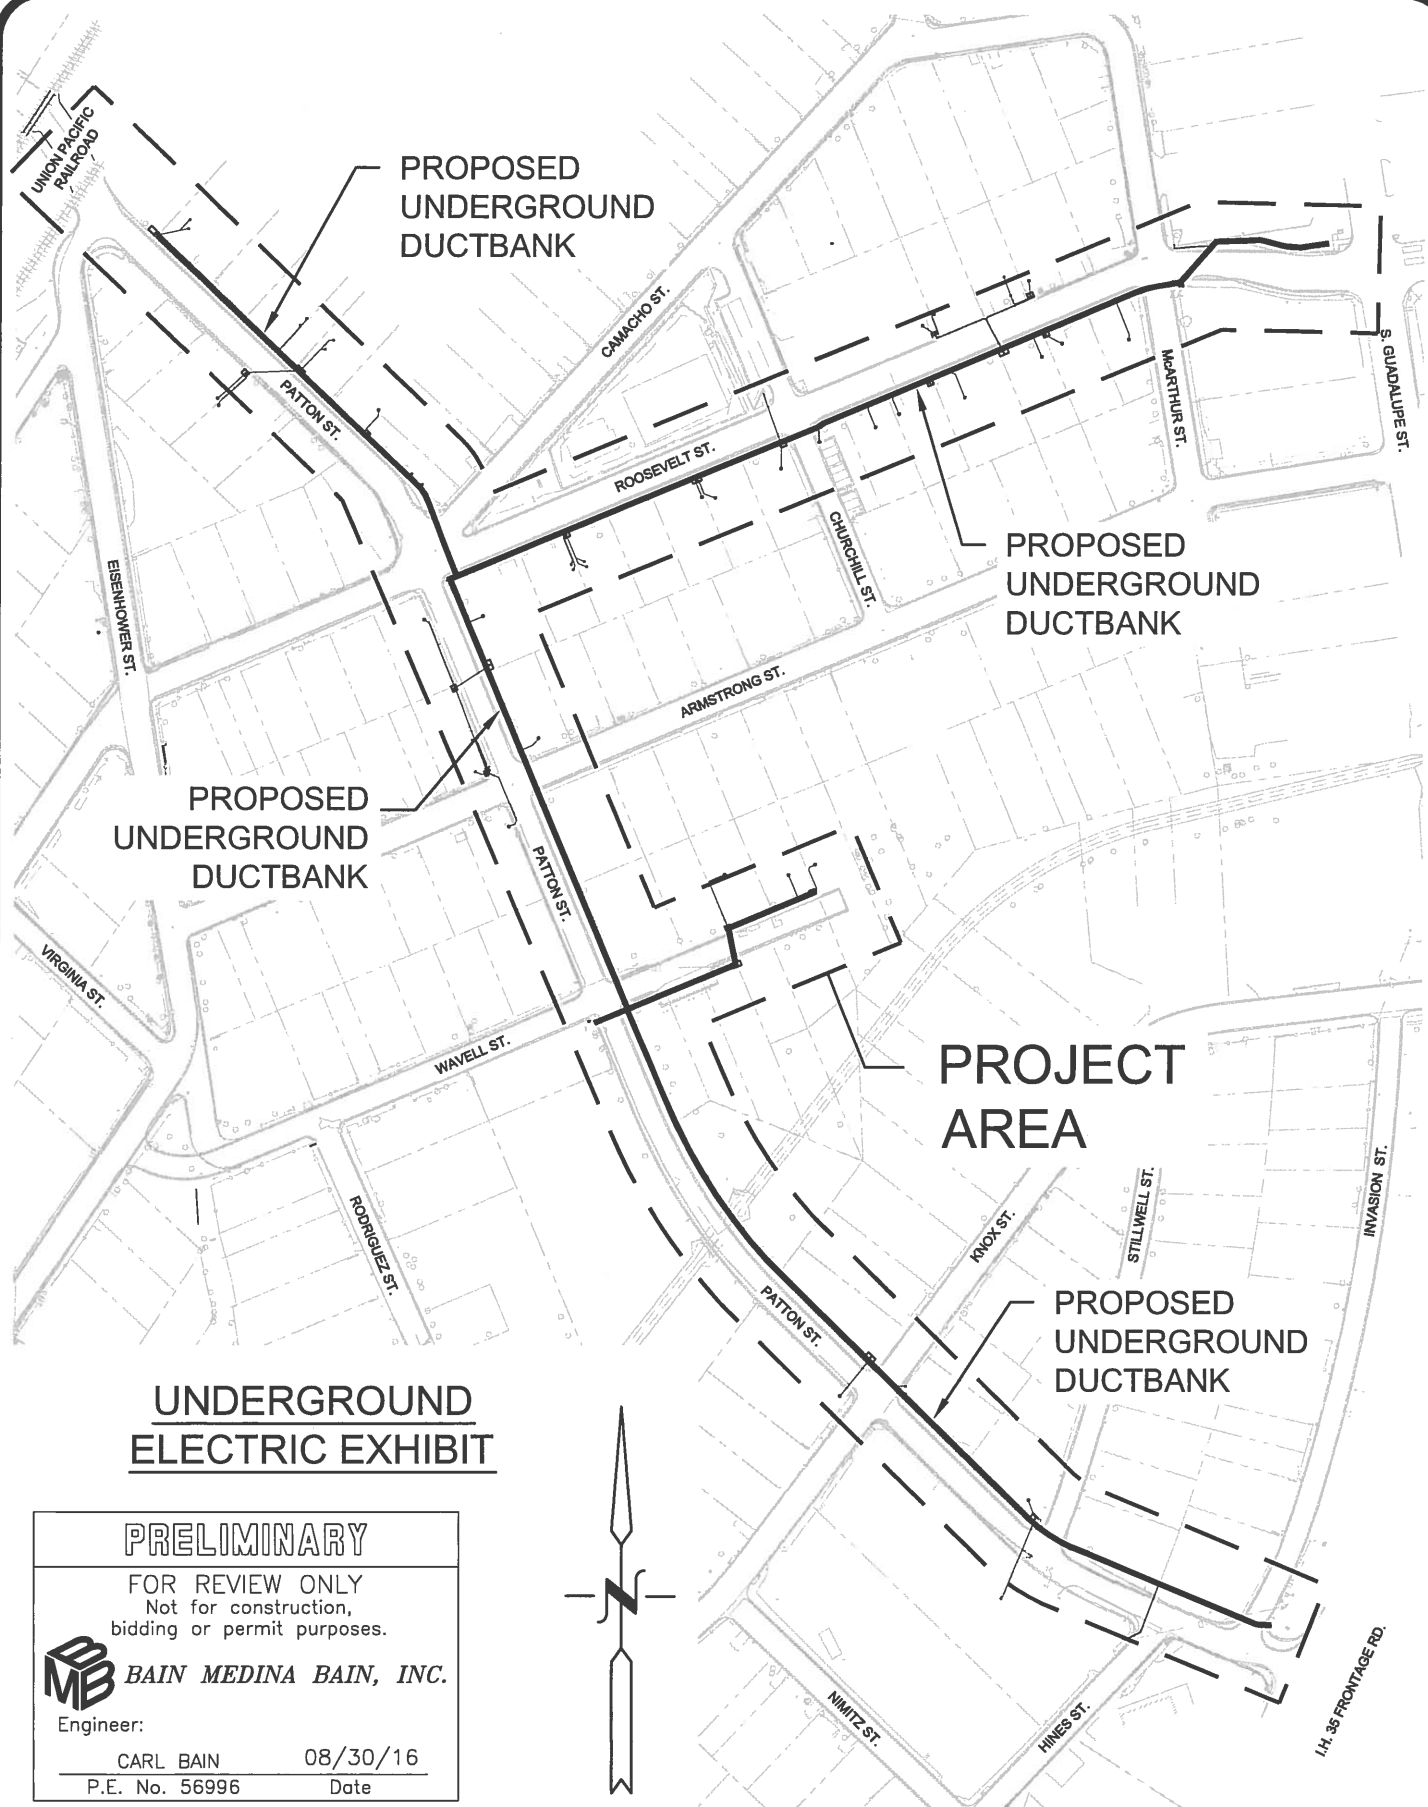

UNDERGROUND ELECTRIC EXHIBIT

PRELIMINARY


FOR REVIEW ONLY
Not for construction,
bidding or permit purposes.



BAIN MEDINA BAIN, INC.

Engineer:

CARL BAIN 08/30/16
P.E. No. 56996 Date

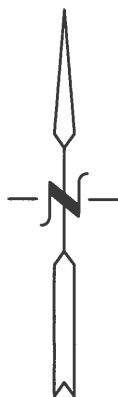


Proj. No. C-1196.01

Date: 08/30/16

Designed By: LC

Drawn By: ML

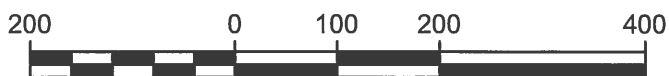

SCALE: 1" = 200'



BAIN MEDINA BAIN, INC.
ENGINEERS & SURVEYORS
7073 San Pedro
San Antonio, Texas 78216
210/494-7223
TBPE NO. F-1712