




1 EAST ELEVATION
3/32" = 1'-0"

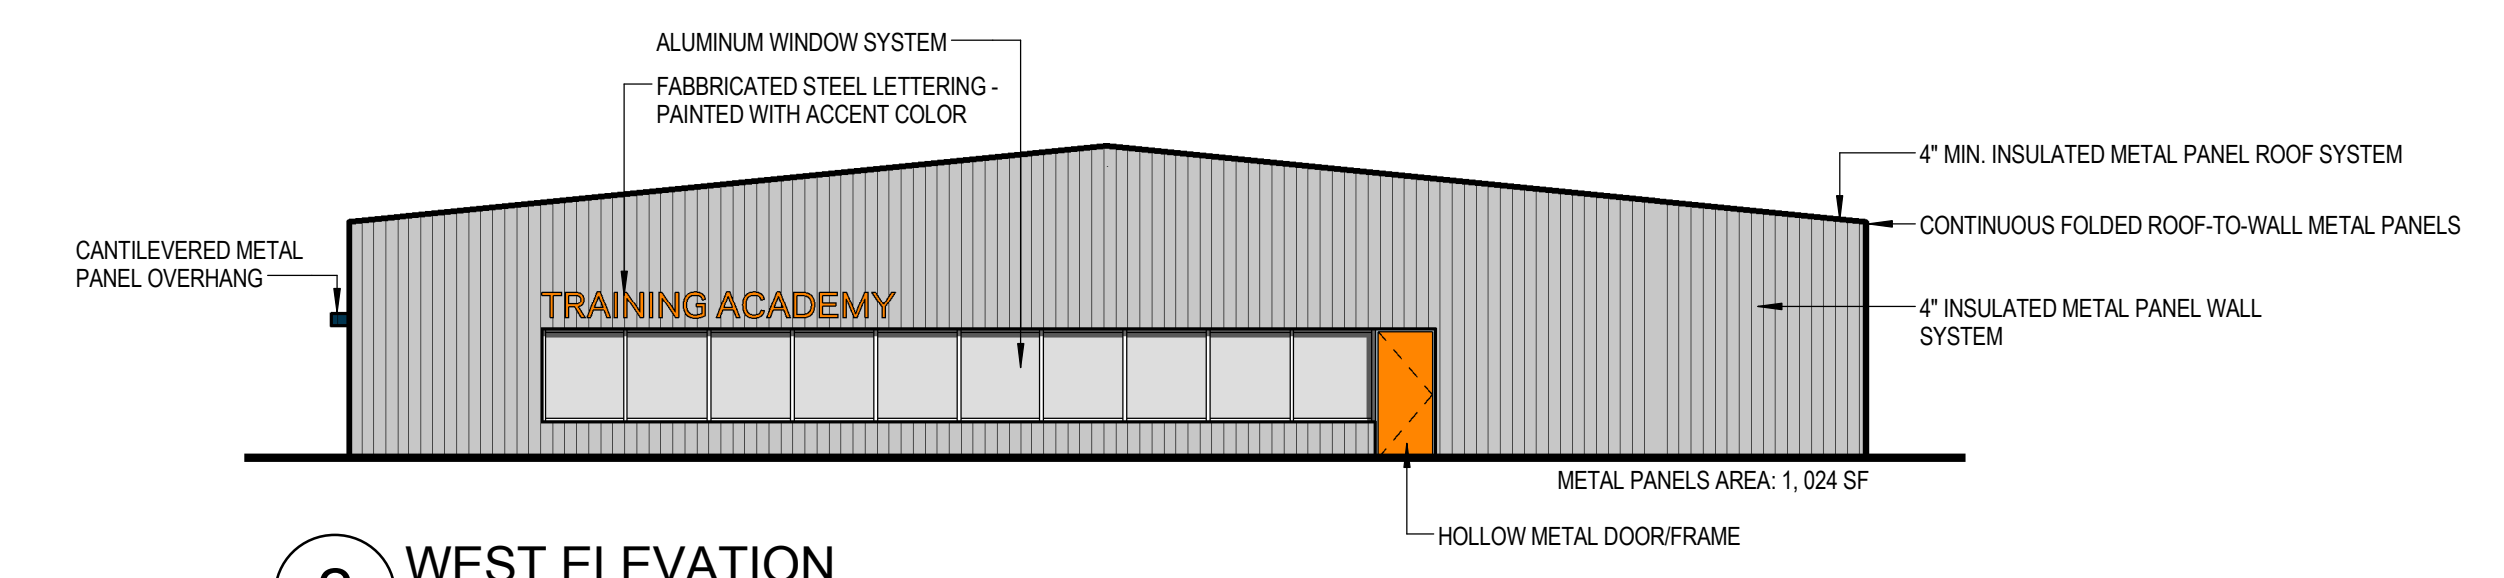


2 WEST ELEVATION
3/32" = 1'-0"

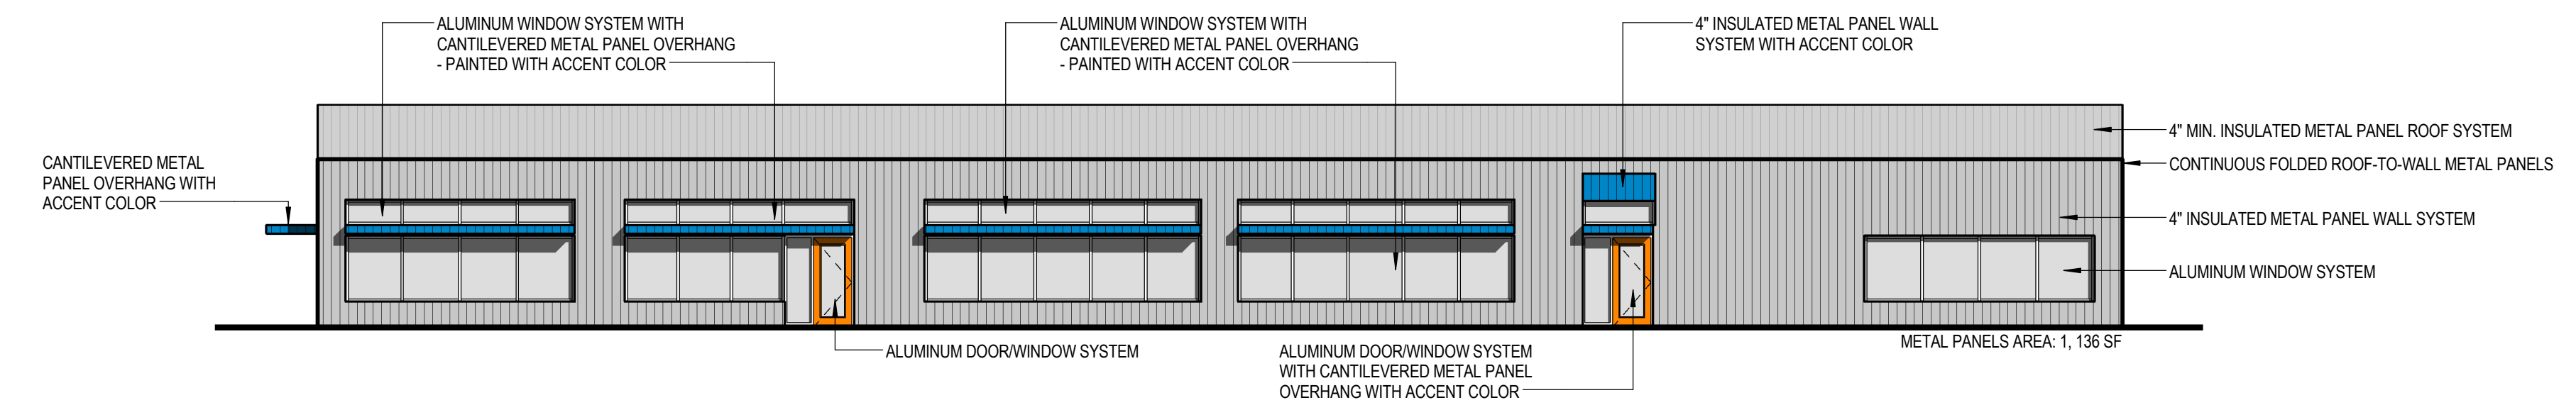

3 NORTH ELEVATION
3/32" = 1'-0"

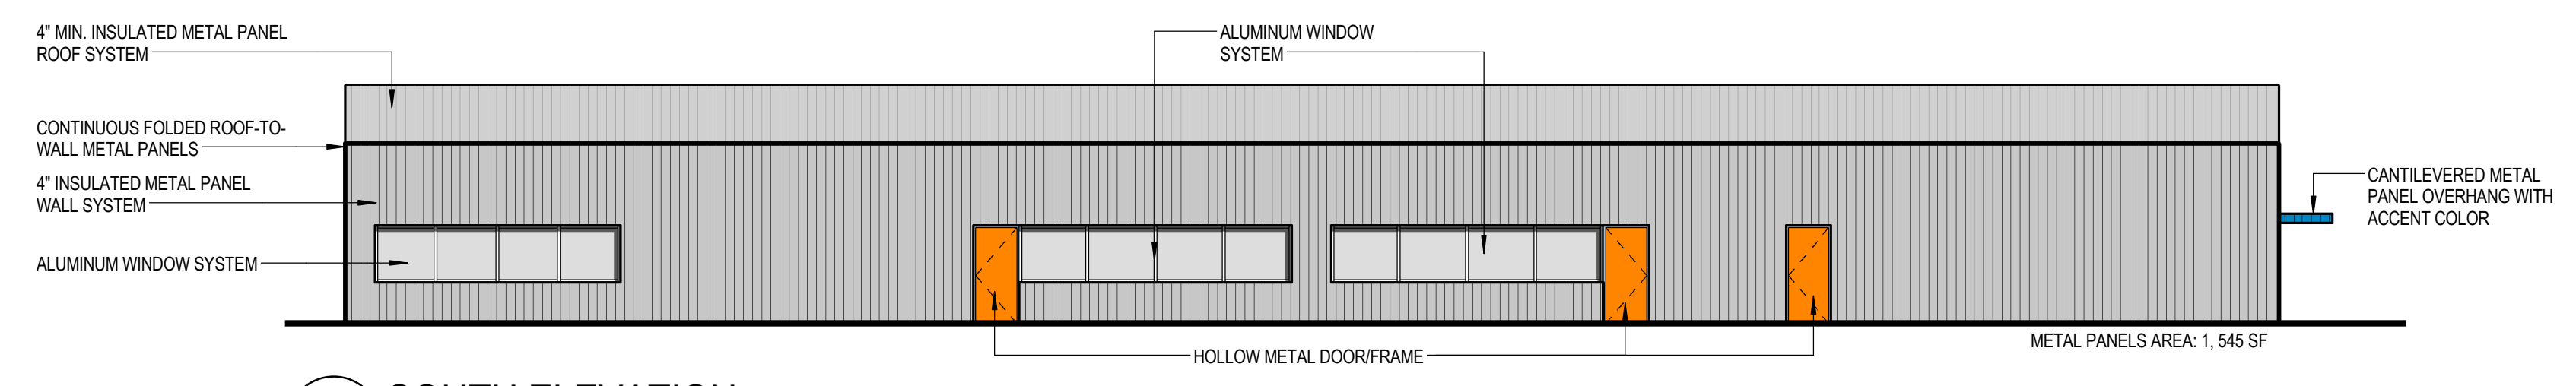

4 SOUTH ELEVATION
3/32" = 1'-0"

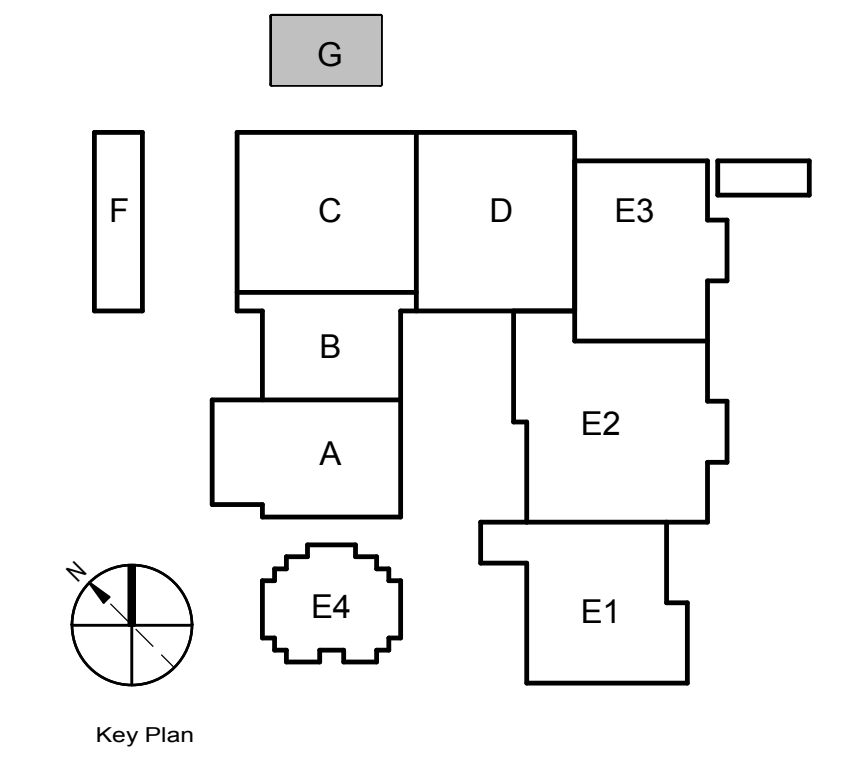

EXTERIOR ELEVATIONS