

GENERAL NOTES :

1. SANITIZED AREA EQUITABLE LANDSCAPING
AREAS, SEE LANDSCAPING DRAWINGS
2. SEE CIVIL DRAWINGS FOR ADDITIONAL
NOTIFICATION AND DIMENSIONS
3. OWNER TO PROVIDE STUDY INTERIOR MIRROR
4. SERVICE DOORS, INSTALLED BY O.E. PER
THE DIRECTION OF GARDEN PROJECT MANAGER

KEY NOTES:

- [illegible]

PARKING CALCULATIONS:

ASKING FOR QUOTE?
CONTACTS - SEE CIVIL ENGINEERING CALCULATION
PROPOSED WORKING

REPOSED. 248K. 123.

ARKING • COMMON WITH SHOPPING CENTER

PROJECT SITE DATA:

11110000 140000 AREA : 7'3" 5P.

LEGEND:

- | | | | |
|--------------------|------------------------|---------------------------|----------------------|
| NEW LANDSCAPE AREA | NEW CONCRETE WALK AREA | EXISTING 6" CONCRETE CURB | NEW 6" CONCRETE CURB |
|--------------------|------------------------|---------------------------|----------------------|


SITE PLAN

44A.P. 10-30-09


GRAPHIC SCALE



NOTE:
PLEASE GIVE PLANS FOR MORE DITE DIMENSIONS &
NOTES

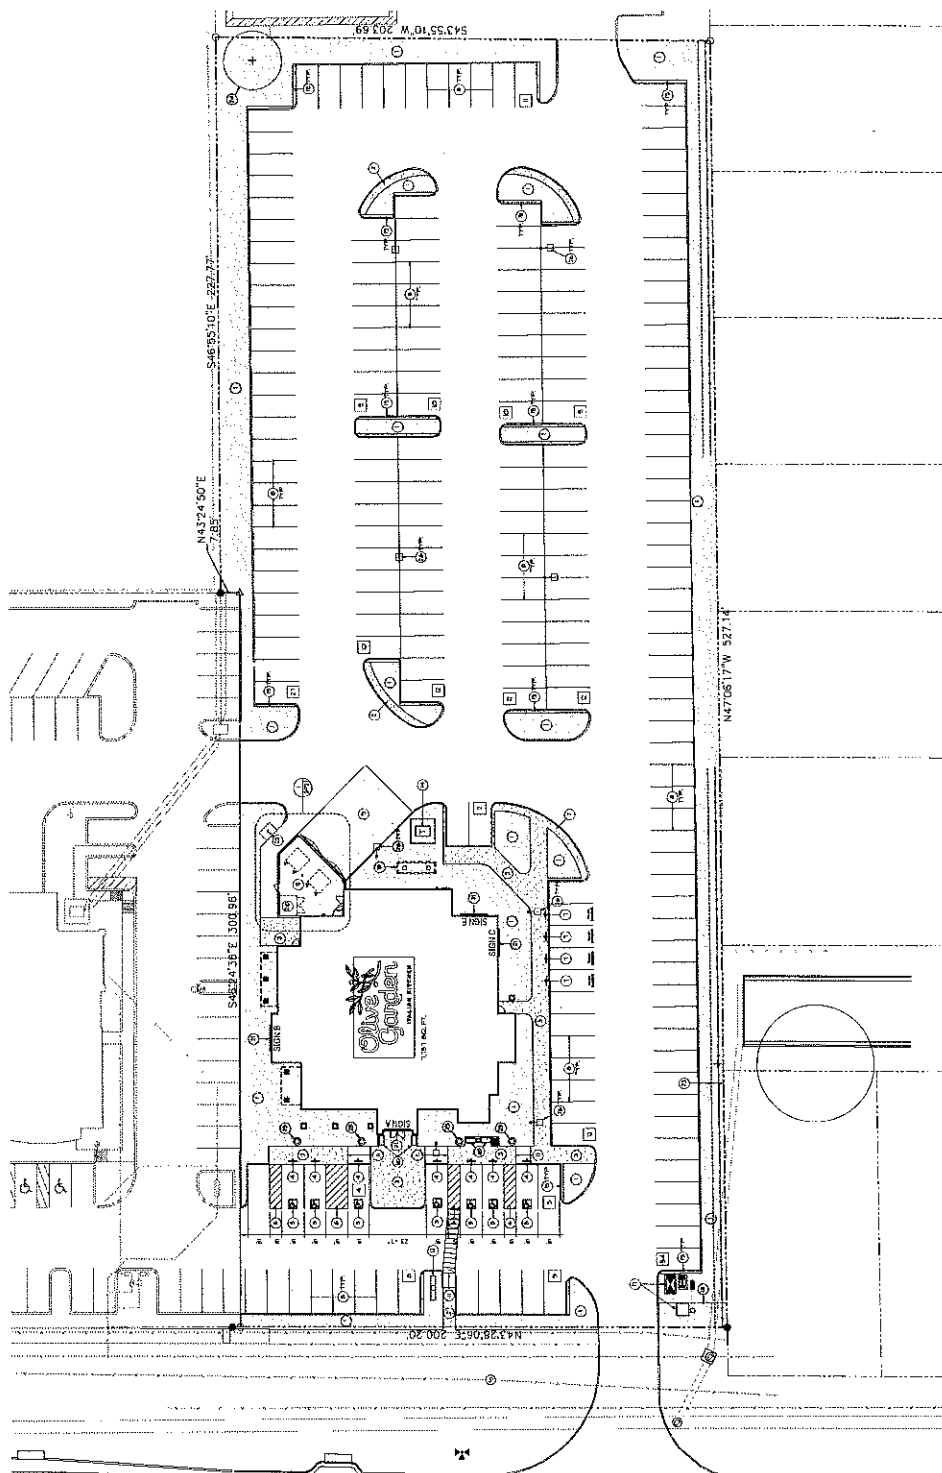

INTERSTATE HIGHWAY NO. 35

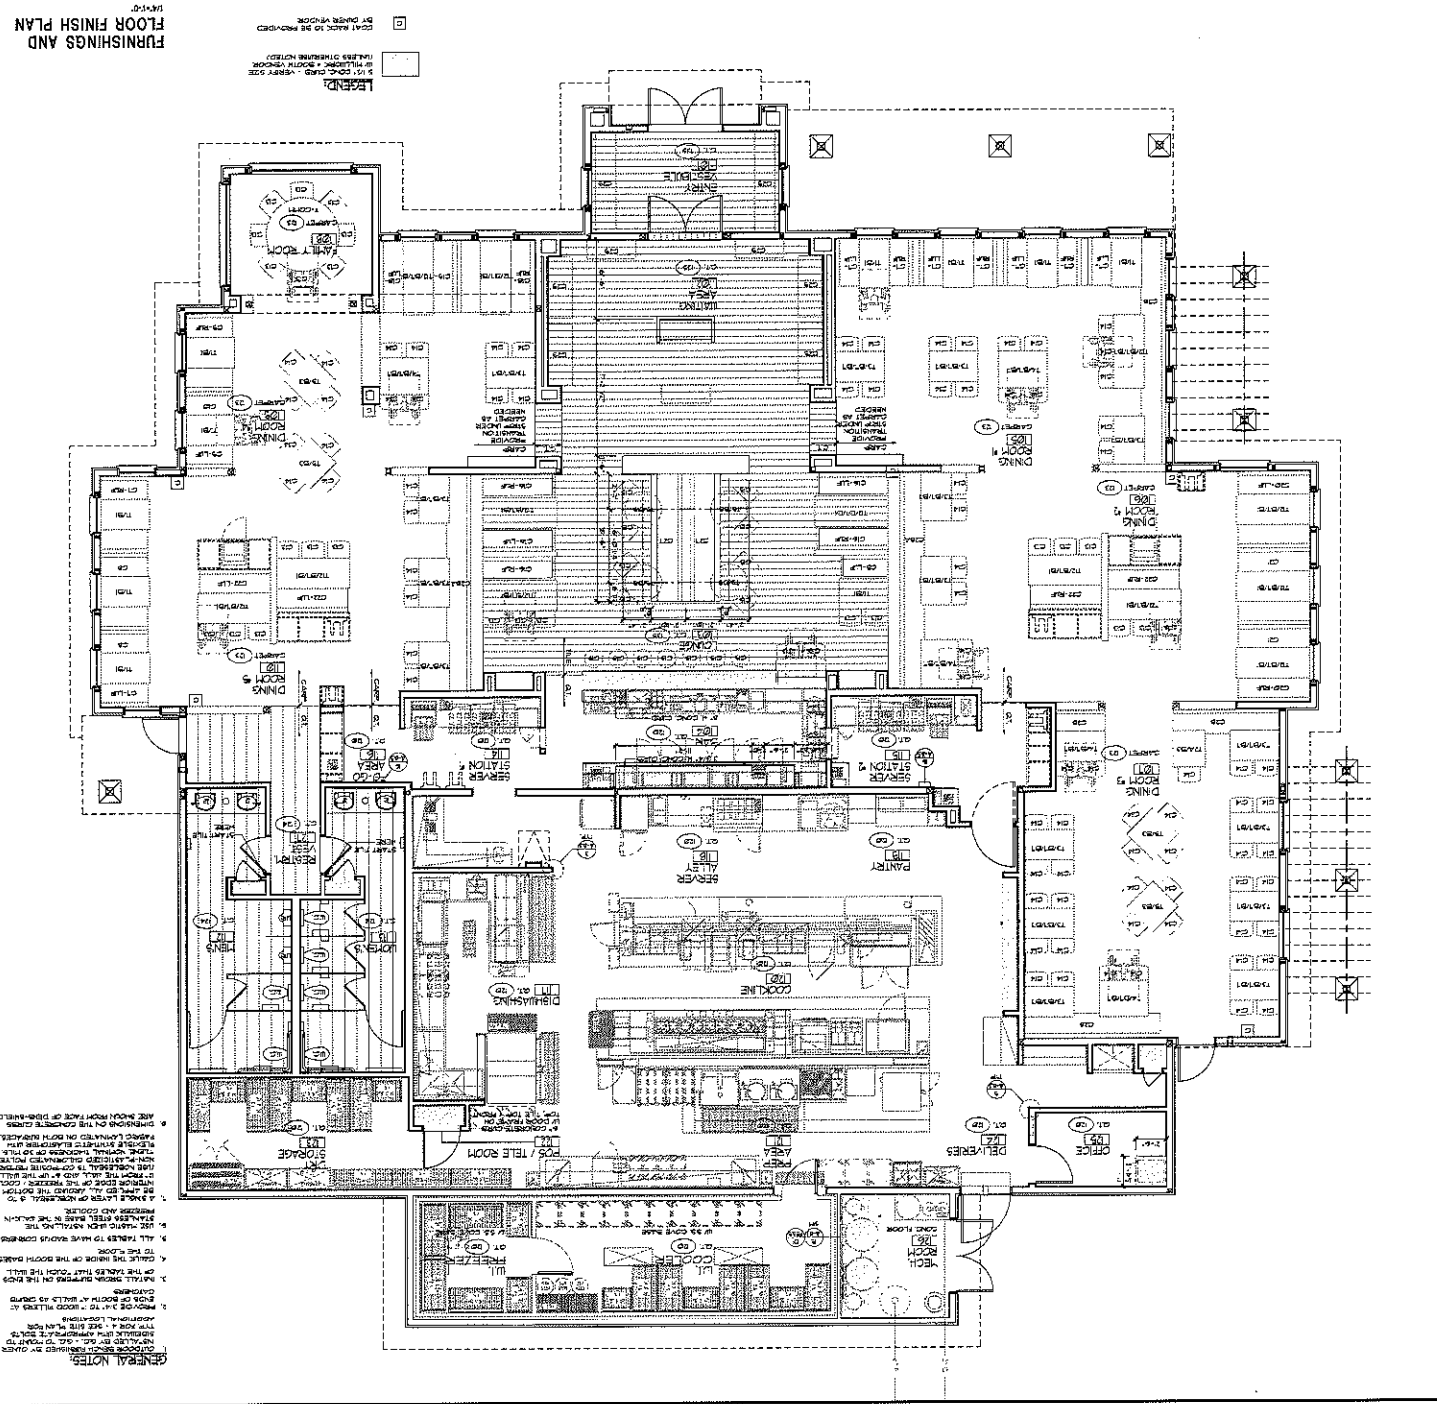[illegible]

TEXAS ALCOHOLIC BEVERAGE COMMISSION
P.O. BOX 13127 Seq: 0048
AUSTIN, TX 78711-3127



TEXAS ALCOHOLIC
BEVERAGE COMMISSION
Texans Helping Businesses & Protecting Communities

458202910000430102



THE OLIVE GARDEN ITALIAN RESTAURANT
PO BOX 695016
ORLANDO FL 32869-5016

Dear Licensee/Permittee

Please detach and display your license/permit in a conspicuous place at all times on the licensed premise.

Sincerely,

A handwritten signature in black ink, reading "A. Bentley Nettles".

A. Bentley Nettles

695168

TEXAS ALCOHOLIC BEVERAGE COMMISSION

MB 968596

EXPIRES 01/09/2023

RENEW
SIGN =BLUE

MIXED BEVERAGE PERMIT
BEVERAGE CARTAGE PERMIT
FOOD AND BEVERAGE CERTIFICATE



THE OLIVE GARDEN ITALIAN RESTAURANT
1305 S IH 35
SAN MARCOS HAYS

OLIVE GARDEN HOLDINGS LLC

A handwritten signature in black ink, reading "A. Bentley Nettles".
EXECUTIVE DIRECTOR

THIS PERMIT IS NOT TRANSFERABLE, MUST BE PUBLICLY DISPLAYED AT ALL TIMES AND USED ONLY IN THE PLACE OF BUSINESS INDICATED HEREON THE ACCEPTANCE HEREOF CONSTITUTES AN EXPRESS AGREEMENT TO PERMIT ANY AUTHORIZED REPRESENTATIVE OF THE COMMISSION OR ANY PEACE OFFICER TO FREELY ENTER UPON PERMITEE'S PREMISES TO PERFORM ANY DUTY IMPOSED UPON HIM.