



EXHIBIT "A"

Land Surveying & Mapping

FIELD NOTES-METES AND BOUNDS DESCRIPTION

BEING 3.553 ACRES OF LAND OUT OF THAT 85.44 ACRES OF LAND DESCRIBED AS TRACT NO. 2 AS CONVEYED IN GENERAL WARRANTY DEED RECORDED IN VOLUME 2457, PAGE 9, OFFICIAL PUBLIC RECORDS OF HAYS COUNTY, TEXAS, (O.P.R.H.C.TX.) AND BEING MORE PARTICULARLY DESCRIBED BY METES AND BOUNDS AS FOLLOWS:

COMMENCING at a found iron rod with cap stamped "BYRN SURVEY", said point being accepted as the Southeast corner of said Tract 2, also being a point along the Westerly Right of Way of State Highway 123 (SH 123), having a current Right of Way of 130 feet wide, and being the Northeast corner of that 10.00 acres to Caltex Partners, LTD. By document no. 04036714, recorded in vol. 2603, pg. 193, (O.P.R.H.C.TX.)

THENCE S 88° 56' 11" W, 787.04 feet leaving the Westerly Right of Way of said (SH 123) along the common lines of said Tract 2 and said 10.00 acres to a found 1" iron pipe being accepted as an angle point in the Southerly line of said Tract 2, angle point in said 10.00 acre tract, Southwest corner of an 8.96 acre tract of land laying within said Tract 2 and being a part of said Tract 2 being zoned as Zone "P" in the City of San Marcos, Hays County, Texas;

THENCE leaving said common lines into the interior of said Tract 2 along the Westerly and Northerly limits of said 8.96 acre tract of land the following 3 courses;

1. N 22° 40' 10" E, 581.01 feet;
2. N 79° 40' 52" E, 265.05 feet;
3. N 88° 53' 30" E, 30.62 feet to the TRUE POINT OF BEGINNING hereof, said point being the Southwest corner of the 3.553 acre tract of land described herein also being the Southeast corner of a 5.122 acre tract of land within said Tract 2 to be zoned as Zone "PH-ZL";

THENCE N 1° 3' 39" W, 450.41 feet leaving the Northerly limits of said "P" Zone along the common limits of said 5.122 acre tract of land to the Northwest corner of the 3.553 acre tract of land described herein, said point also being the Southwest corner of a proposed 2.346 acre tract of land zoned as Zone "GC";


THENCE S 89° 56' 04" E, 367.74 feet along the common line said 2.346 acre tract of land to a point of intersection with the Easterly limits of said Tract 2, also being the Westerly Right of Way of said (SH 123), said point being the Northeast corner of the 3.553 acre tract of land described herein;

THENCE S 4° 26' 05" W, 444.95 feet along the Easterly limits of said Tract 2 and Westerly Right of Way of said (SH 123) to a point of intersection with the Northerly limits of said 8.96 acre tract of land, said point being the Southeast corner of the 3.553 acre tract of land described herein and the Northeast corner of said 8.96 acre tract of land;

THENCE S 88° 53' 30" W, 325.05 feet along the common lines of said 8.96 acre tract of land and the 3.553 acre tract of land to the POINT OF BEGINNING hereof, containing a calculated area of 154,777.71 sq. ft., 3.553 acres;

Said field notes being described in accordance with a survey made on the ground by me or under my direction and shown on Exhibit "B" Survey Sketch attached hereto and made a part hereof.

All bearings shown are based on NAD 83 Texas State Plane Coordinate System, South Central Zone. All distances shown are surface or ground distances.

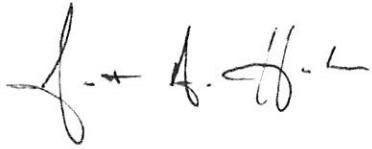

Scott A. Hahn, RPLS 6375
Spot On Surveying-TBPLS Firm# 10193894
614 Jerrys Lane, Buda, TX. 78610
(512) 523-8092





April 28, 2017

Date

EXHIBIT "B"

SURVEY SKETCH

Phase 2 Section 2 - 3.553 Acres

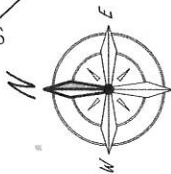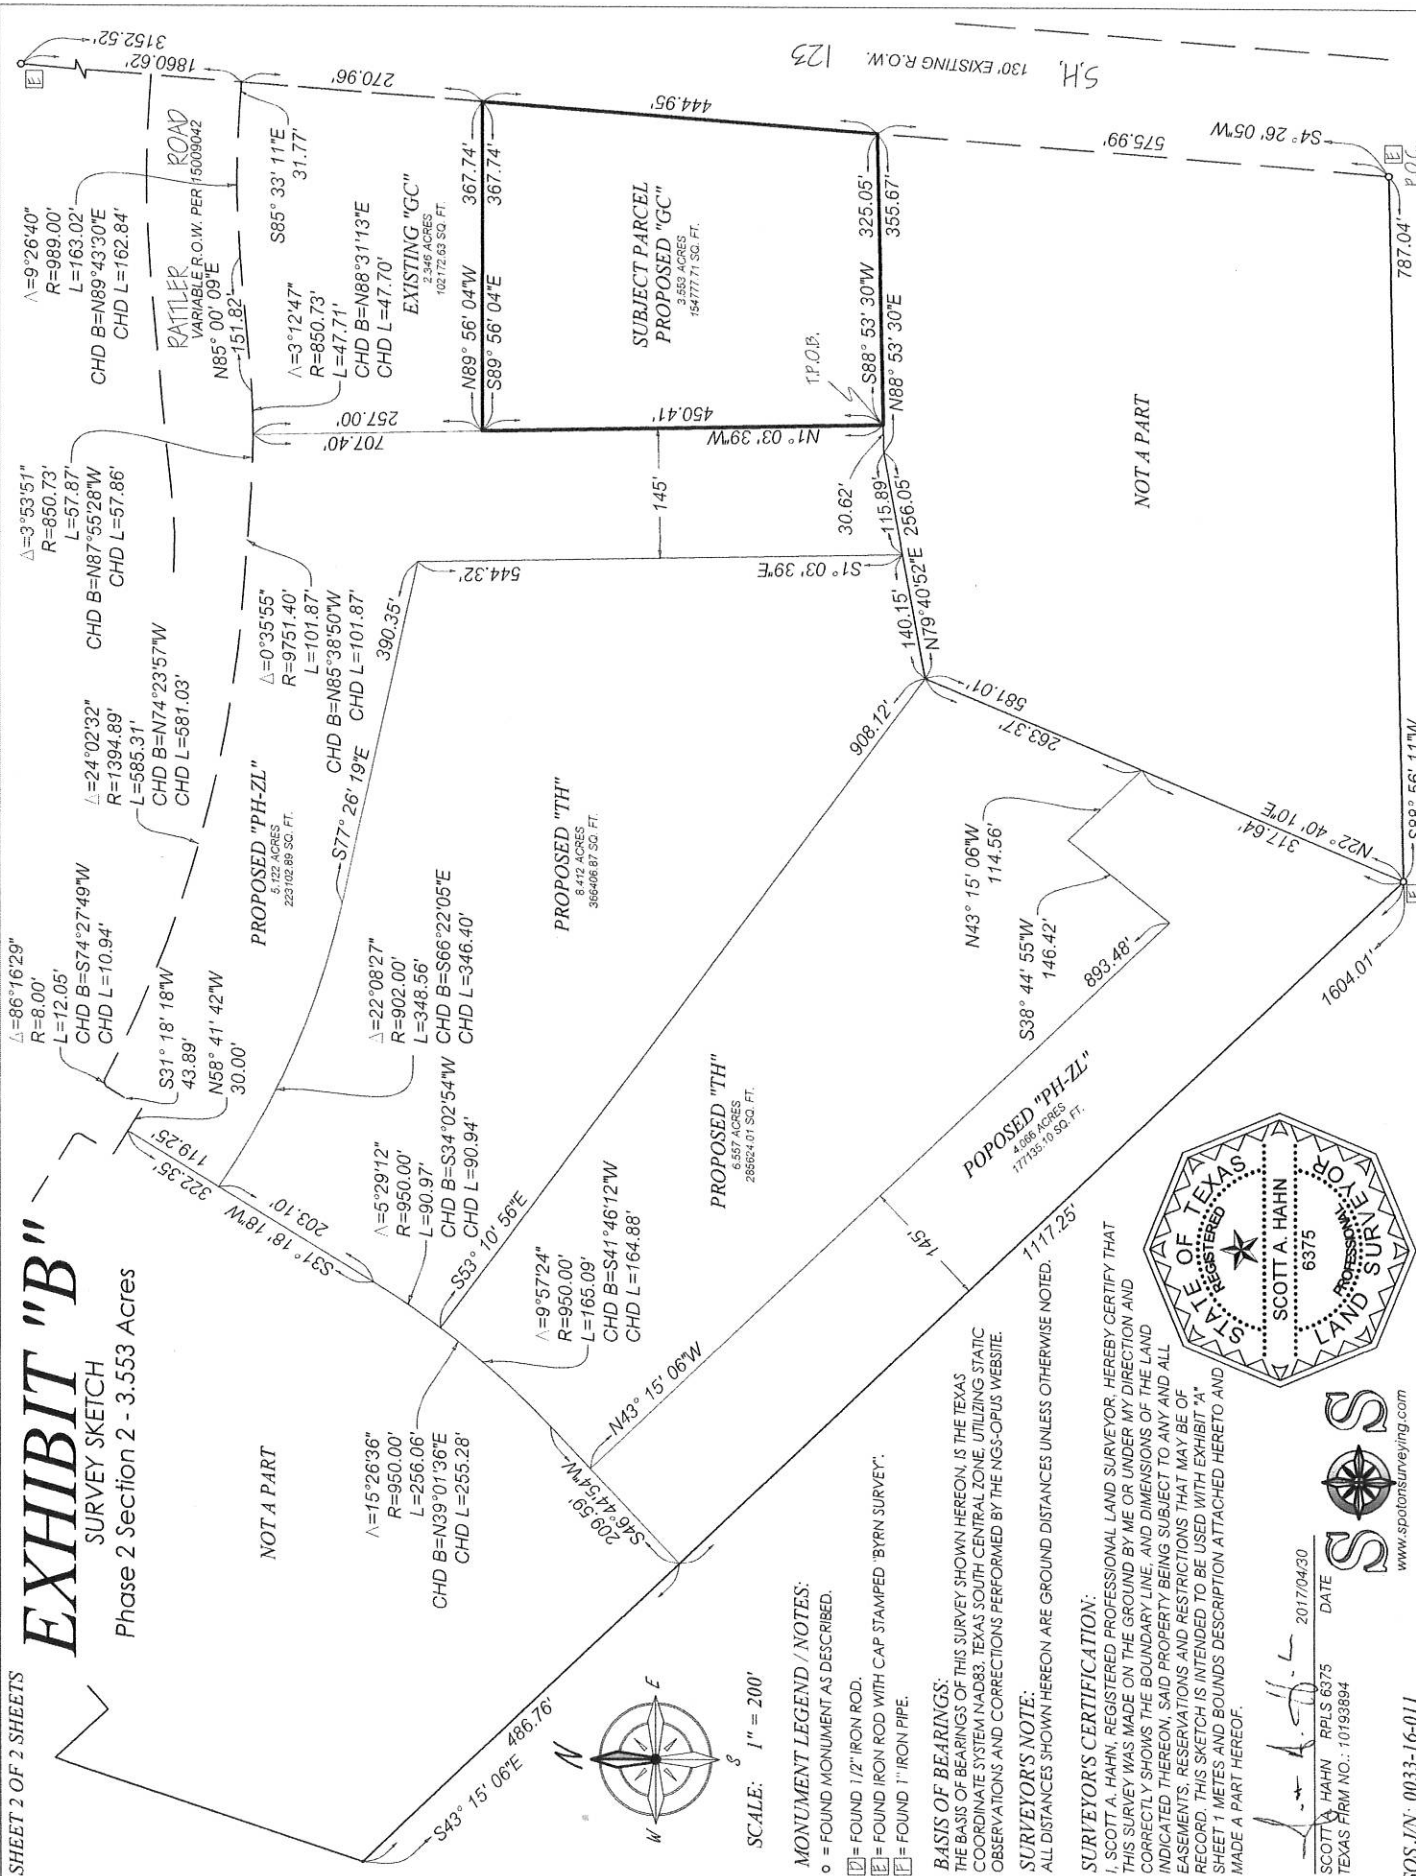

SCALE: 1" = 200'

MONTUMENT LEGEND / NOTES:

- o = FOUND MONTUMENT AS DESCRIBED.
- [Symbol] = FOUND 1/2" IRON ROD.
- [Symbol] = FOUND IRON ROD WITH CAP STAMPED "BYRN SURVEY".
- [Symbol] = FOUND 1" IRON PIPE.

BASIS OF BEARINGS:
THE BASIS OF BEARINGS OF THIS SURVEY SHOWN HEREON, IS THE TEXAS COORDINATE SYSTEM NAD83, TEXAS SOUTH CENTRAL ZONE, UTILIZING STATIC OBSERVATIONS AND CORRECTIONS PERFORMED BY THE NGS-OPUS WEBSITE.

SURVEYOR'S NOTE:
ALL DISTANCES SHOWN HEREON ARE GROUND DISTANCES UNLESS OTHERWISE NOTED.

SURVEYOR'S CERTIFICATION:

I, SCOTT A. HAHN, REGISTERED PROFESSIONAL LAND SURVEYOR, HEREBY CERTIFY THAT THIS SURVEY WAS MADE ON THE GROUND BY ME OR UNDER MY DIRECTION AND CORRECTLY SHOWS THE BOUNDARY LINE, AND DIMENSIONS OF THE LAND INDICATED THEREON, SAID PROPERTY BEING SUBJECT TO ANY AND ALL EASEMENTS, RESERVATIONS AND RESTRICTIONS THAT MAY BE OF RECORD. THIS SKETCH IS INTENDED TO BE USED WITH EXHIBIT "A" SHEET 1 METES AND BOUNDS DESCRIPTION ATTACHED HERETO AND MADE A PART HEREOF.

SCOTT A. HAHN RPLS 6375 DATE 2017/04/30
TEXAS FIRM NO.: 10193894

