



BRICK - 62%
WOOD FENCE (NOT BUILDING ENVELOPE) - 32%
GLASS - 6%

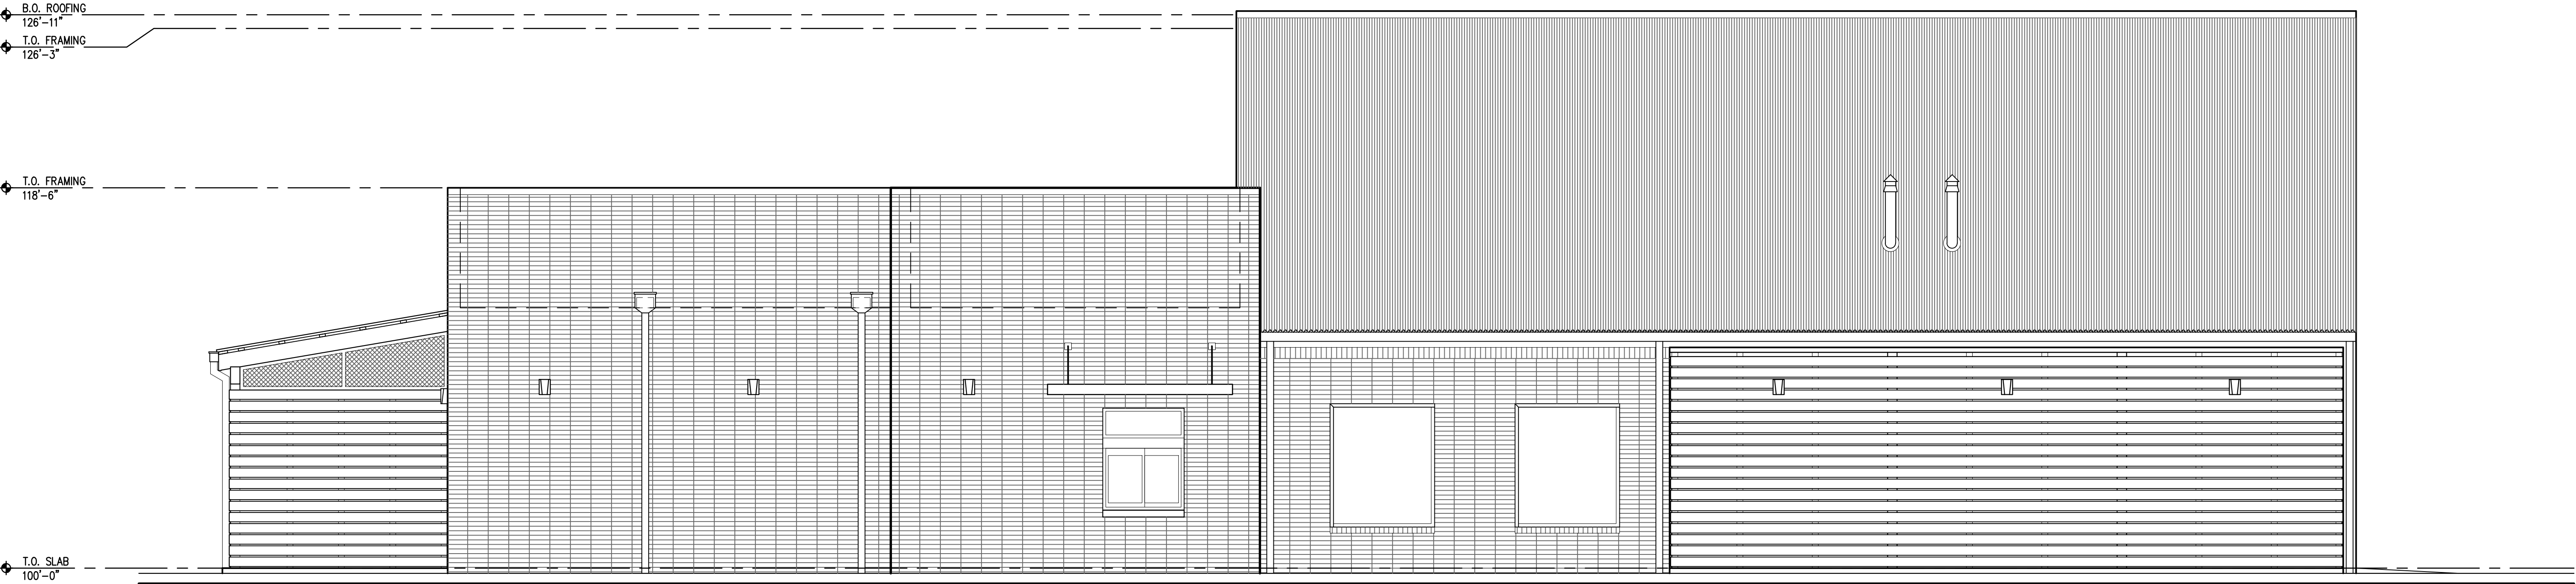

SIDE ELEVATION
1/4"=1'-0"

1


BRICK - 67%
GLASS - 14%
WOOD SIDING (UNDER PATIO ROOF) - 12%
WOOD FENCE (NOT BUILDING ENVELOPE) - 7%

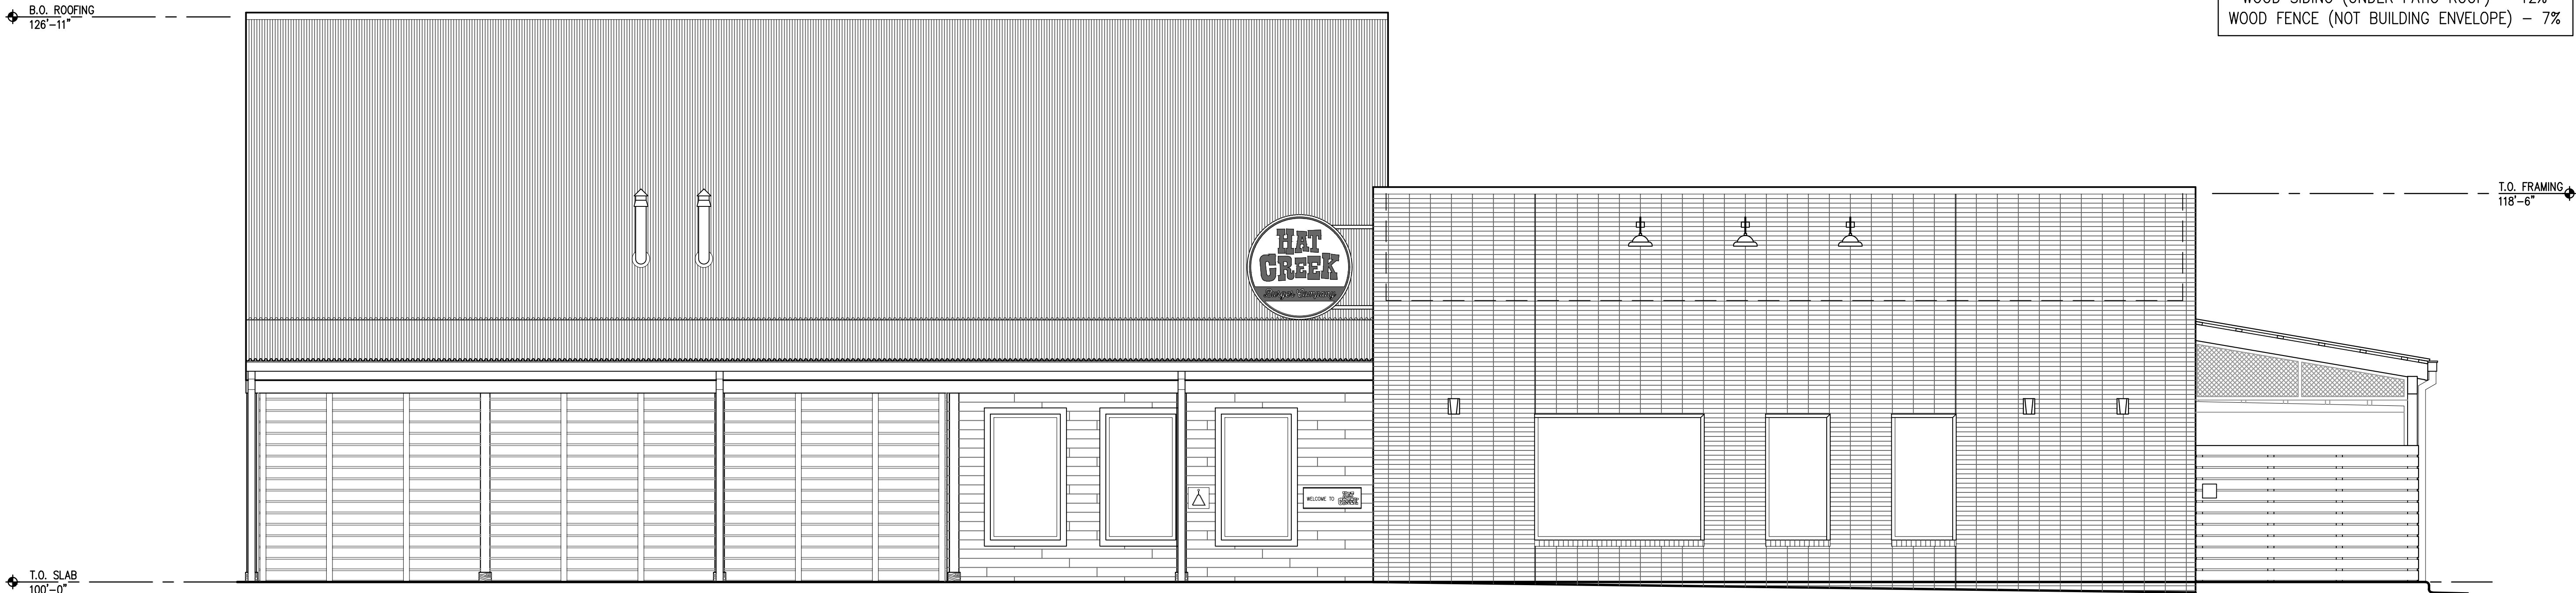

SIDE ELEVATION
1/4"=1'-0"

2


BRICK - 65%
WOOD FENCE (NOT BUILDING ENVELOPE) - 35%

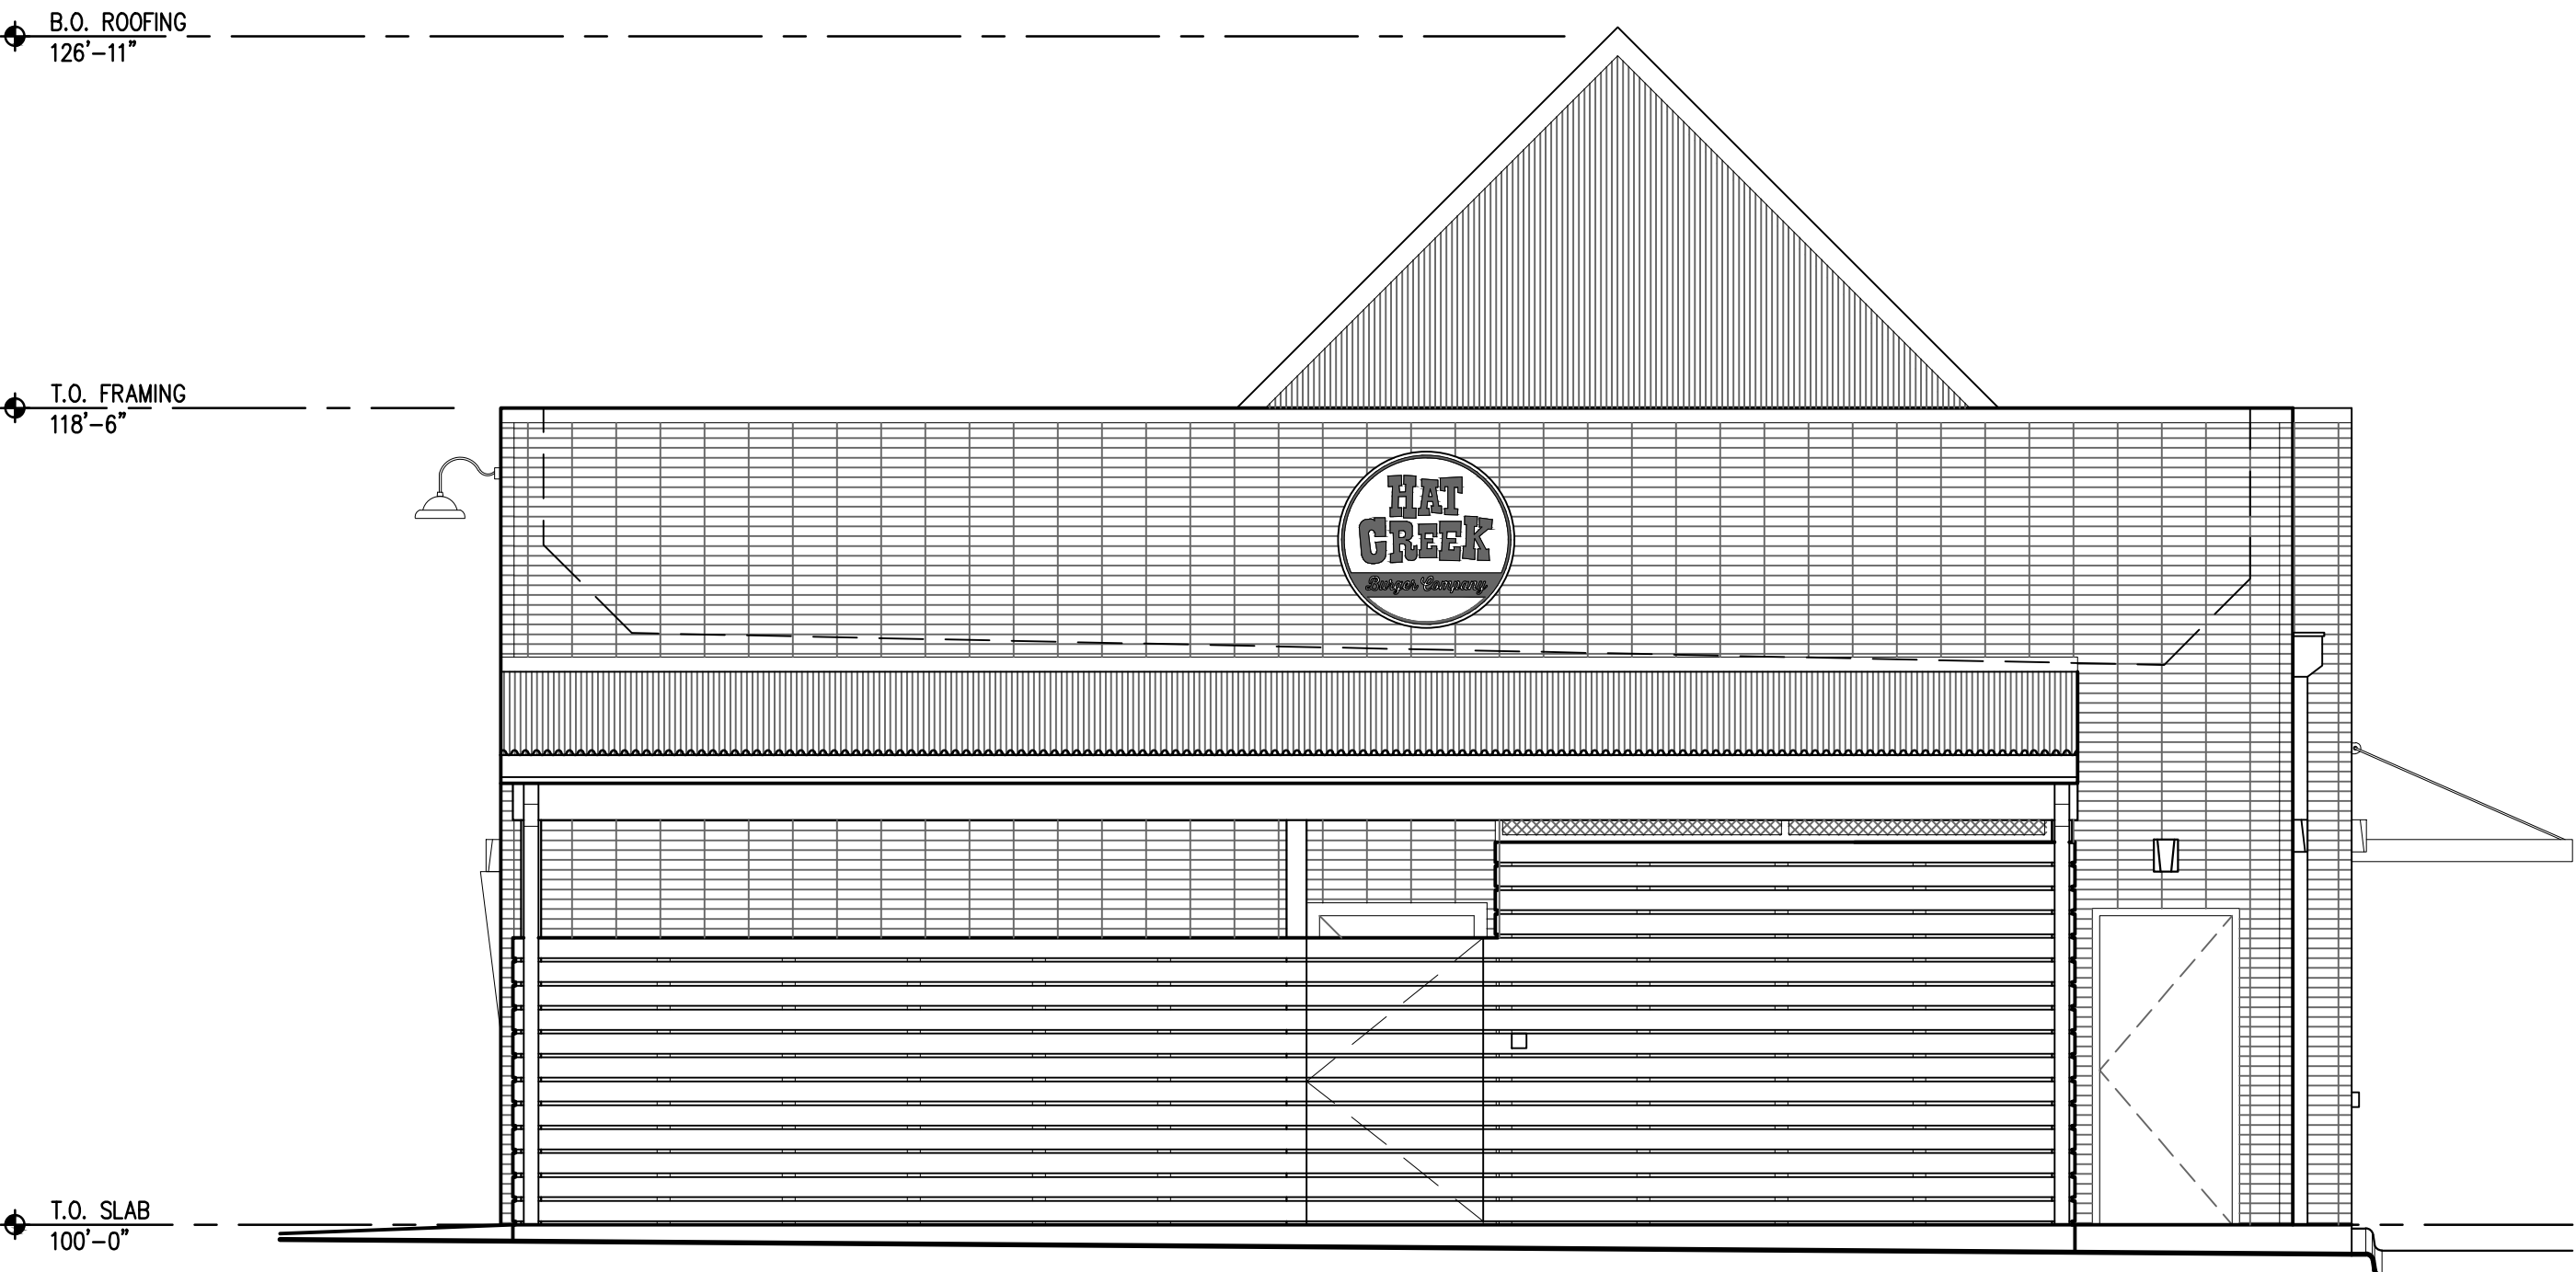

BACK ELEVATION
1/4"=1'-0"

3

BRICK - 22%
WOOD SIDING (UNDER THE PATIO ROOF) - 31%
GLASS (UNDER THE PATIO ROOF) - 47%

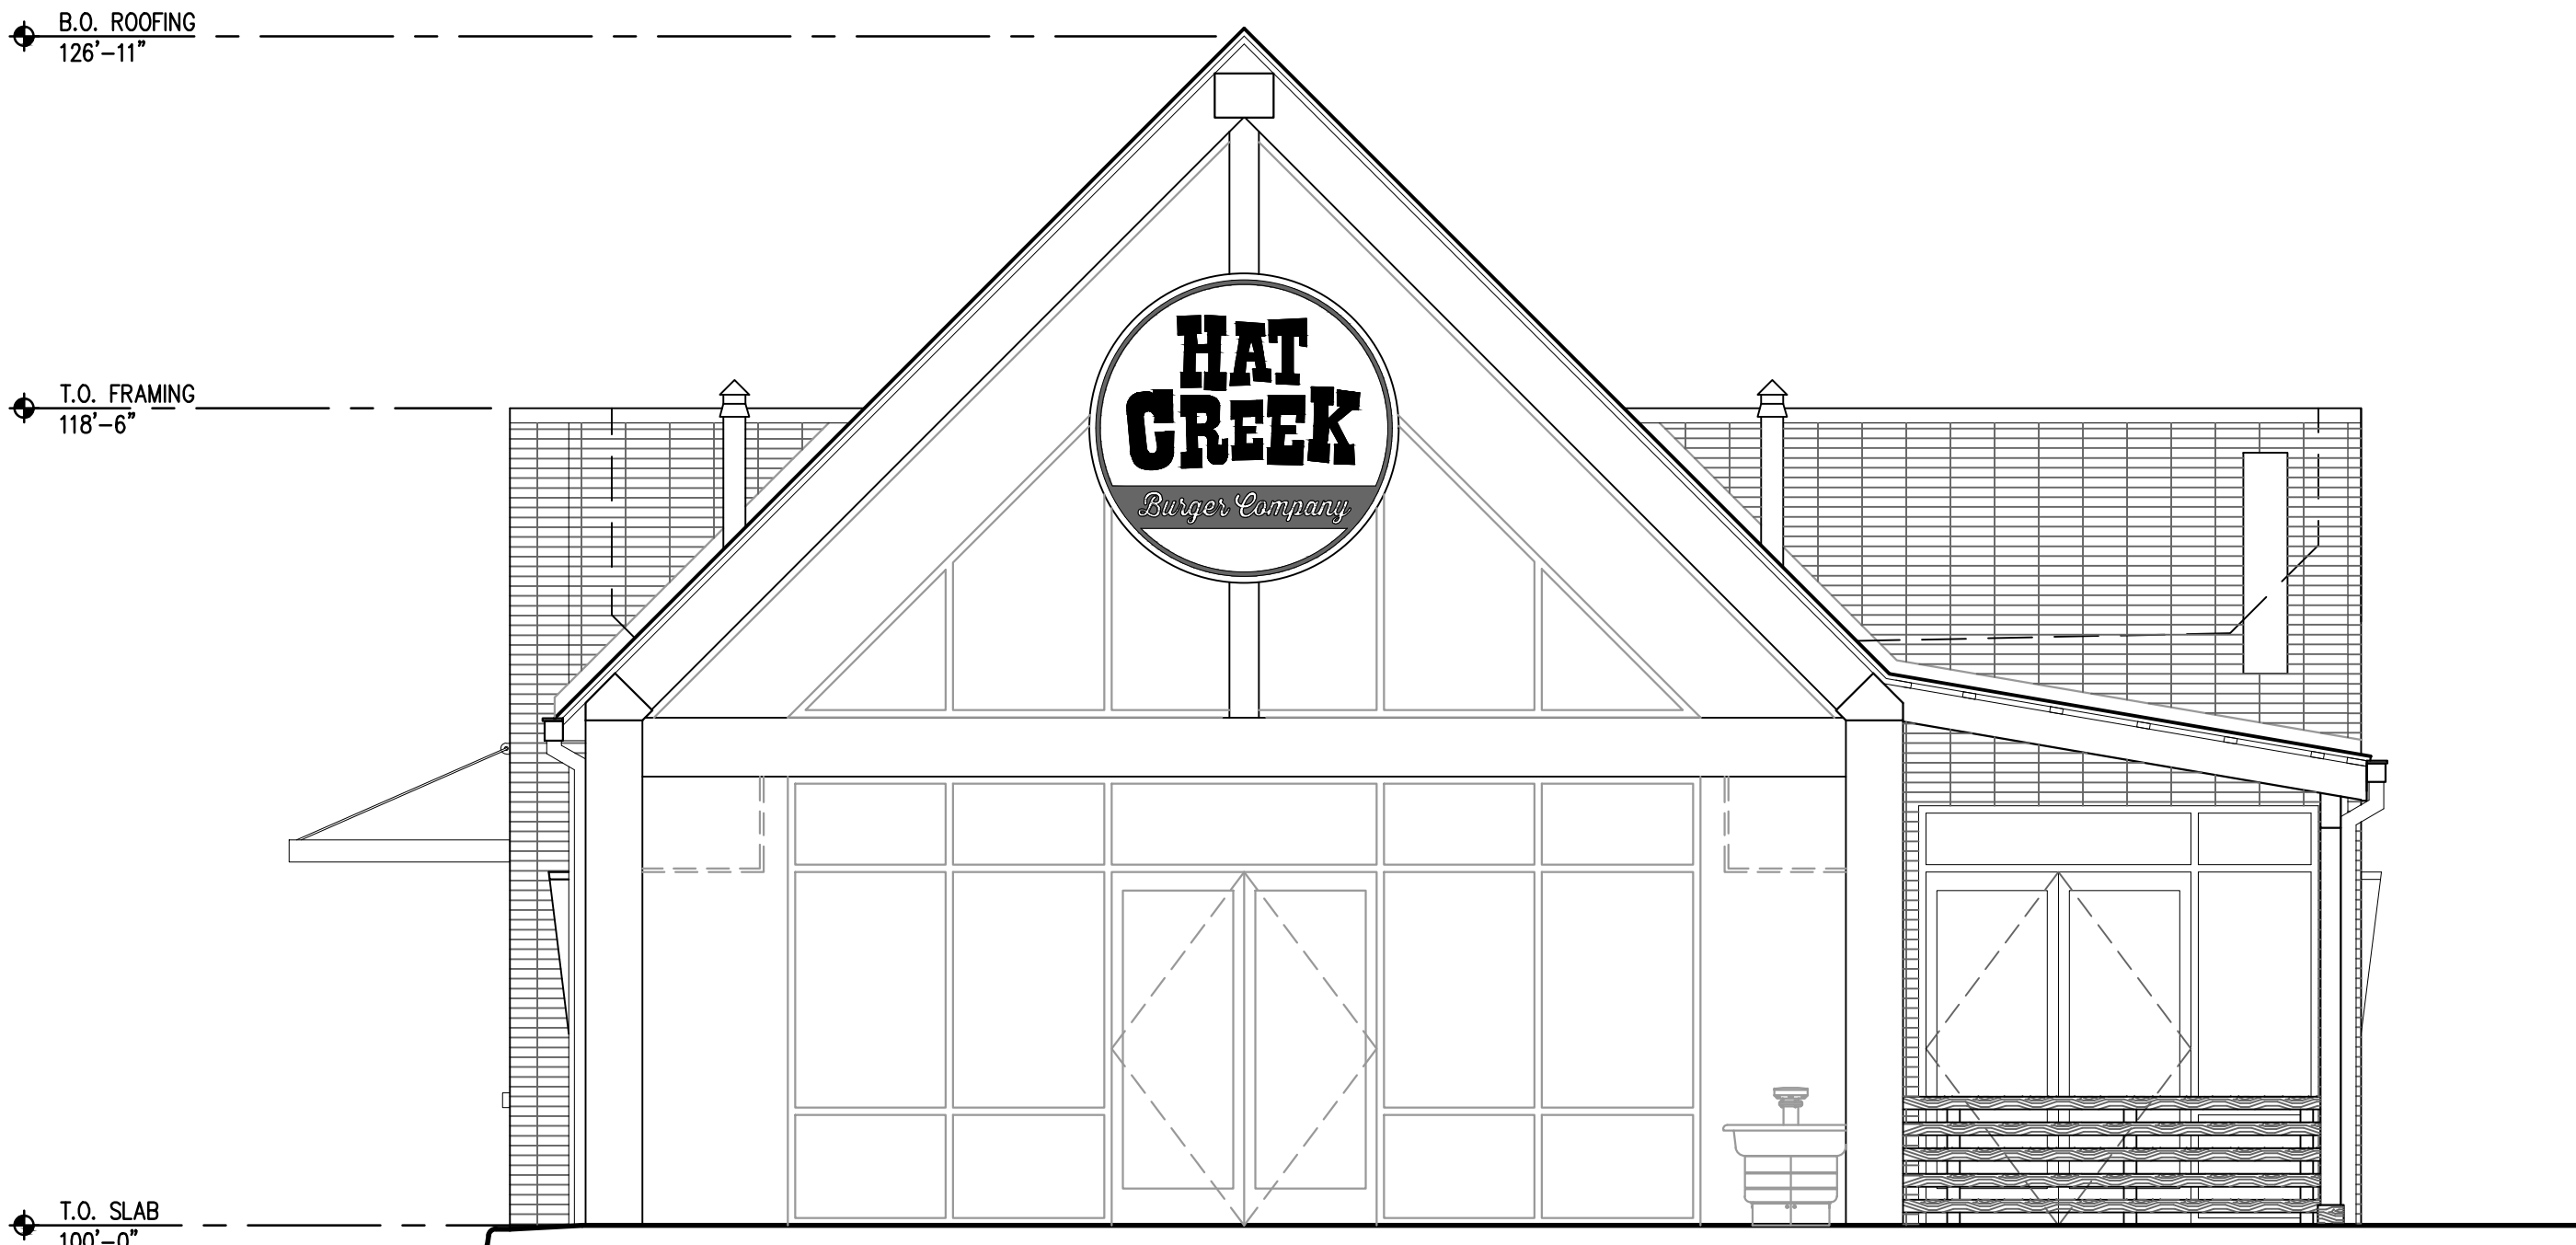

FRONT ELEVATION
1/4"=1'-0"

4