




1 MEDIAN ONE
SCALE: 1"=10'-0"

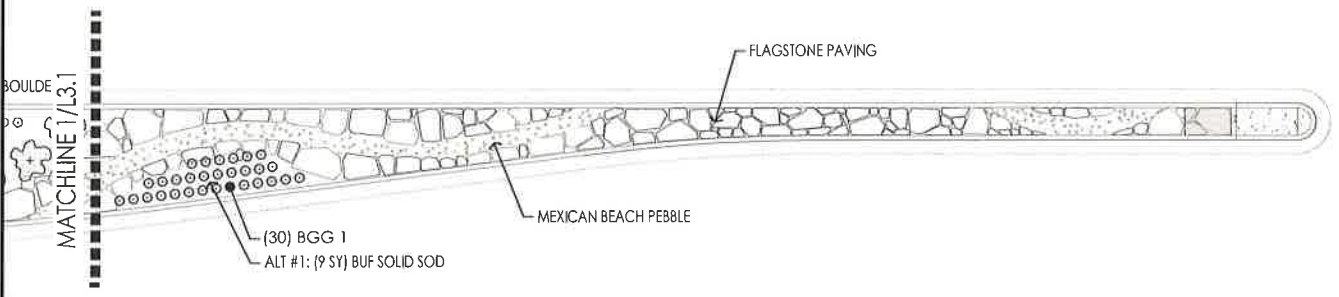


2 MEDIAN ONE
SCALE: 1"=10'-0"

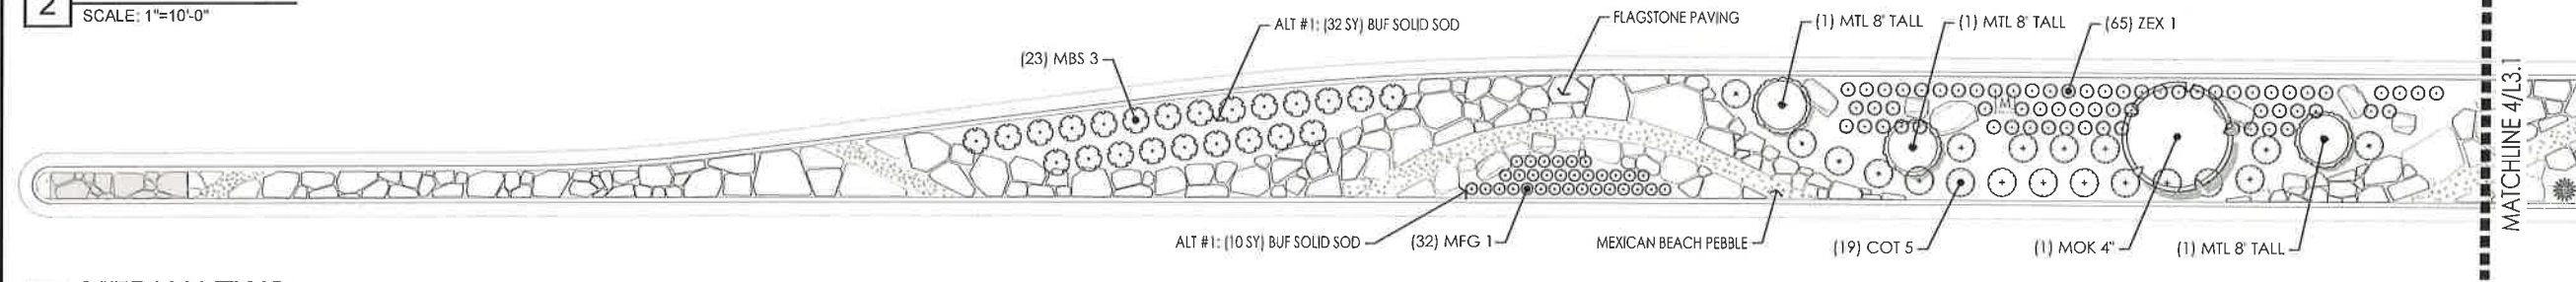

3 MEDIAN TWO
SCALE: 1:10

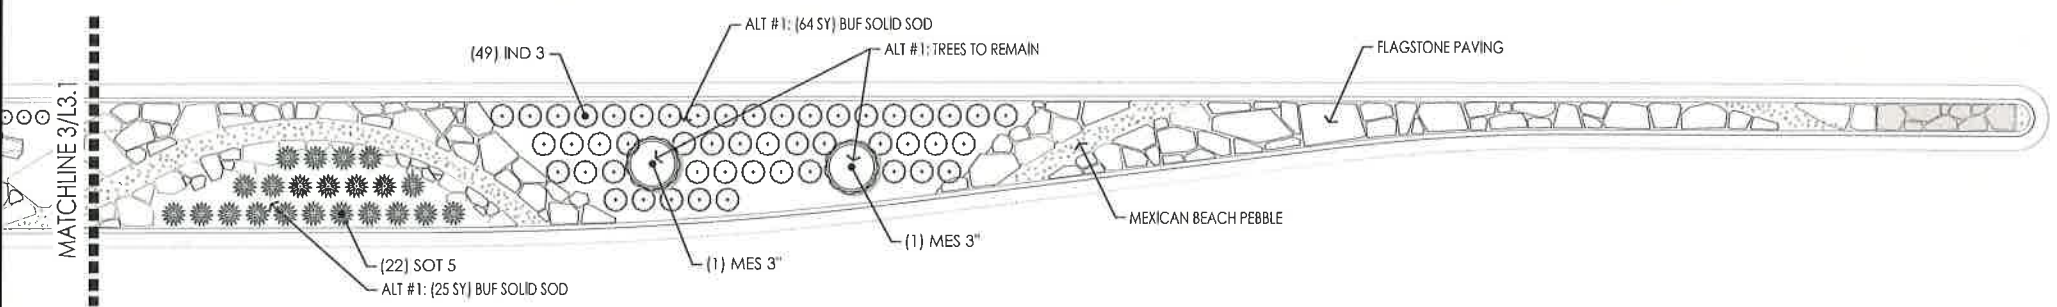


4 MEDIAN TWO
SCALE: 1"=10'-0"

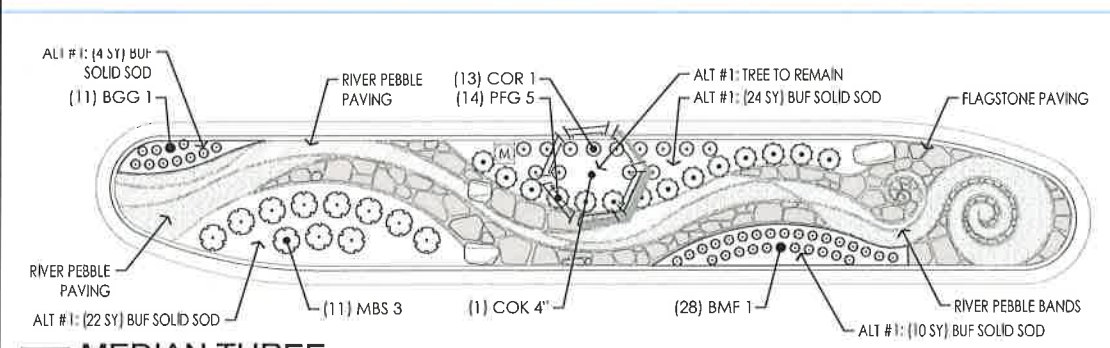

5 MEDIAN THREE
SCALE: 1"=10'-0"

ALTERNATE #1:
INSTALL TURF & IRRIGATION IN LANDSCAPE
AREAS DEFINED ON PLANTING PLANS. TREES
DEFINED ON PLANTING PLANS TO REMAIN.

SEE SHEETS L3.4 & L3.5 FOR PLANT MATERIALS
LIST, PLANTING NOTES, AND PLANTING DETAILS.

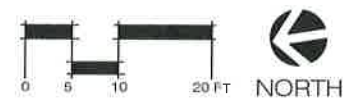

REVISION DESCRIPTION	
No.	DATE

PLANTING PLANS

CRADDOCK AVENUE
CITY OF SAN MARCOS
SAN MARCOS, TEXAS

DUNAWAY
118 Broadway, Suite 201 • San Antonio, Texas 78205
Tel: 210.267.5246
Fax: 210.267.5246

REGISTERED LANDSCAPE ARCHITECT
STATE OF TEXAS
10/6/17
CONSTRUCTION DOCUMENTS

JOB No. 3307

DRAWN BY: EO

DESIGNED BY: BKM

CHECKED BY: BKM

DATE: 10-6-2017

SHEET: L3.1