


NOTE:
1. PICNIC TABLES AND TRASH
RECEPTACLES TO BE PURCHASED
AND INSTALLED BY THE CITY.
CONTRACTOR TO PROVIDE
CONCRETE PAD THAT THESE ITEMS
ARE PLACED ON.

IMPERVIOUS COVER CALCULATIONS

EXISTING IMPERVIOUS COVER:	
7,210 SF	BASEKTBALL COURT
6,624 SF	COMMUNITY BUILDING
920 SF	SCHOOL BUILDING
16,378 SF	PARKING
2,757 SF	SIDEWALK
740 SF	PICNIC TABLE PAD
174 SF	PLAYGROUND BANDING
150 SF	UTILITY PADS
34,953 SF	TOTAL
PROPOSED IMPERVIOUS COVER:	
9,023 SF	SIDEWALKS AND TRASH/PICNIC PADS
1,274 SF	SKATE SPOTS
10,297 SF	TOTAL
REMOVAL OF EXISTING IMPERVIOUS COVER:	
(1,570SF)	BASKETBALL COURT DOWNSIZING
(1,570SF)	TOTAL
TOTAL IMPERVIOUS COVER FOR SITE:	
43,680 SF	TOTAL
OVERALL SITE ACREAGE = 252,648 SF	
OR 5.8 AC	
%OF IMPERVIOUS COVER FOR SITE=17.29%	

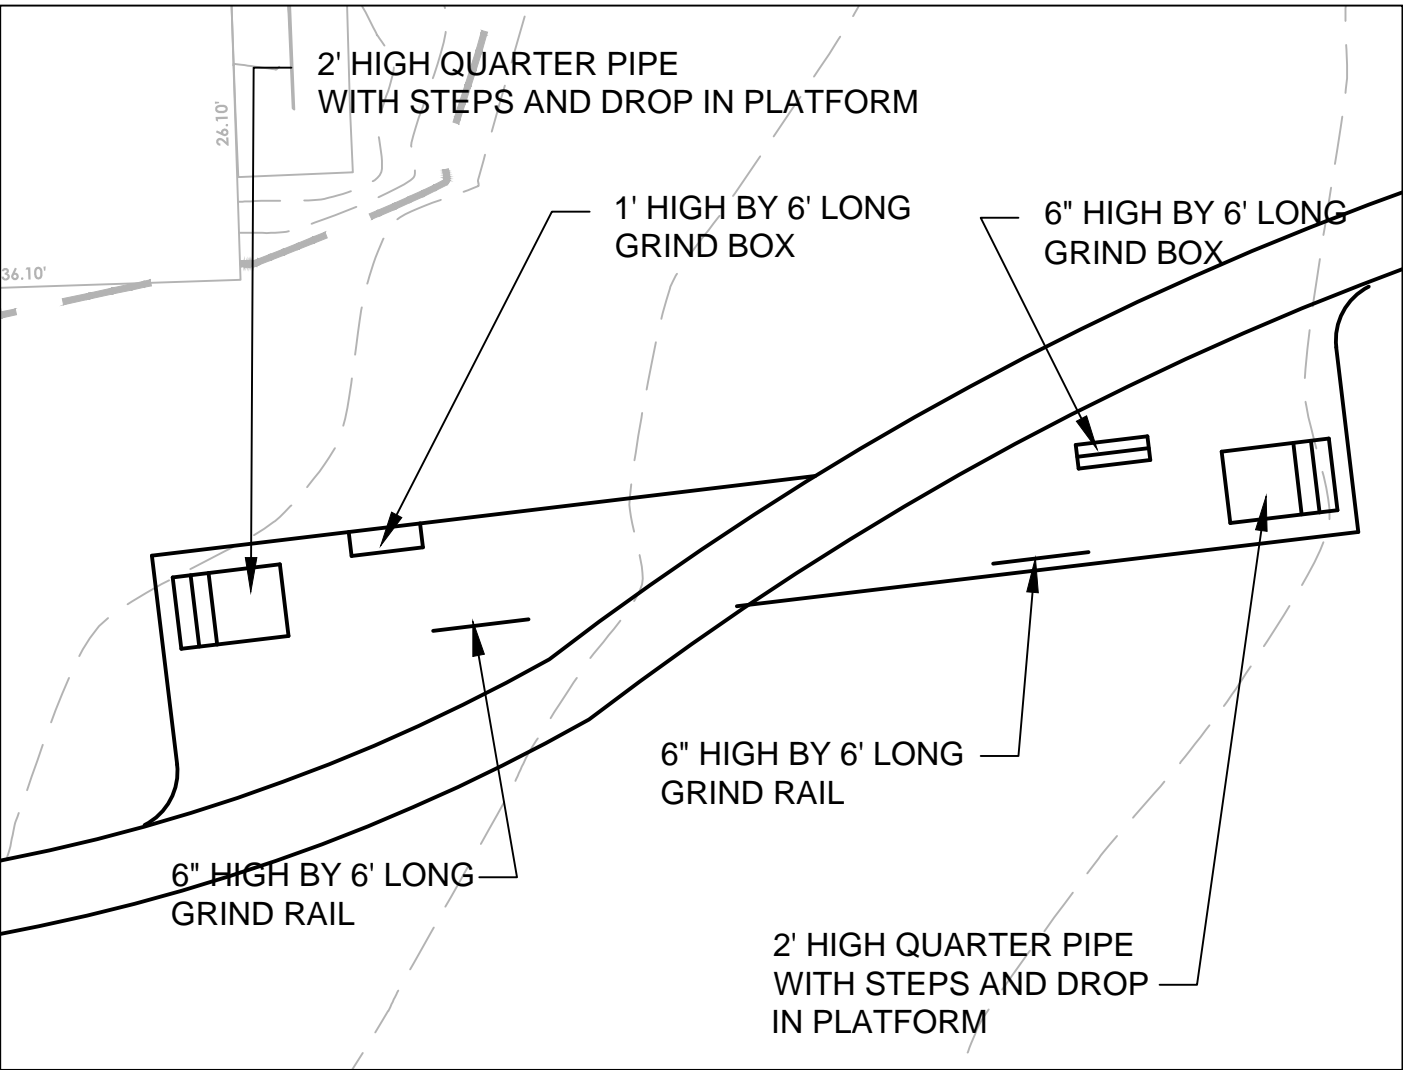

SKATE SPOT ENLARGEMENT PLAN - BID ALTERNATE 1
Scale: 1" = 16'-0"

