
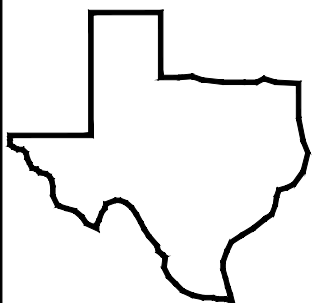


Unit A Floor Plan & Elevations

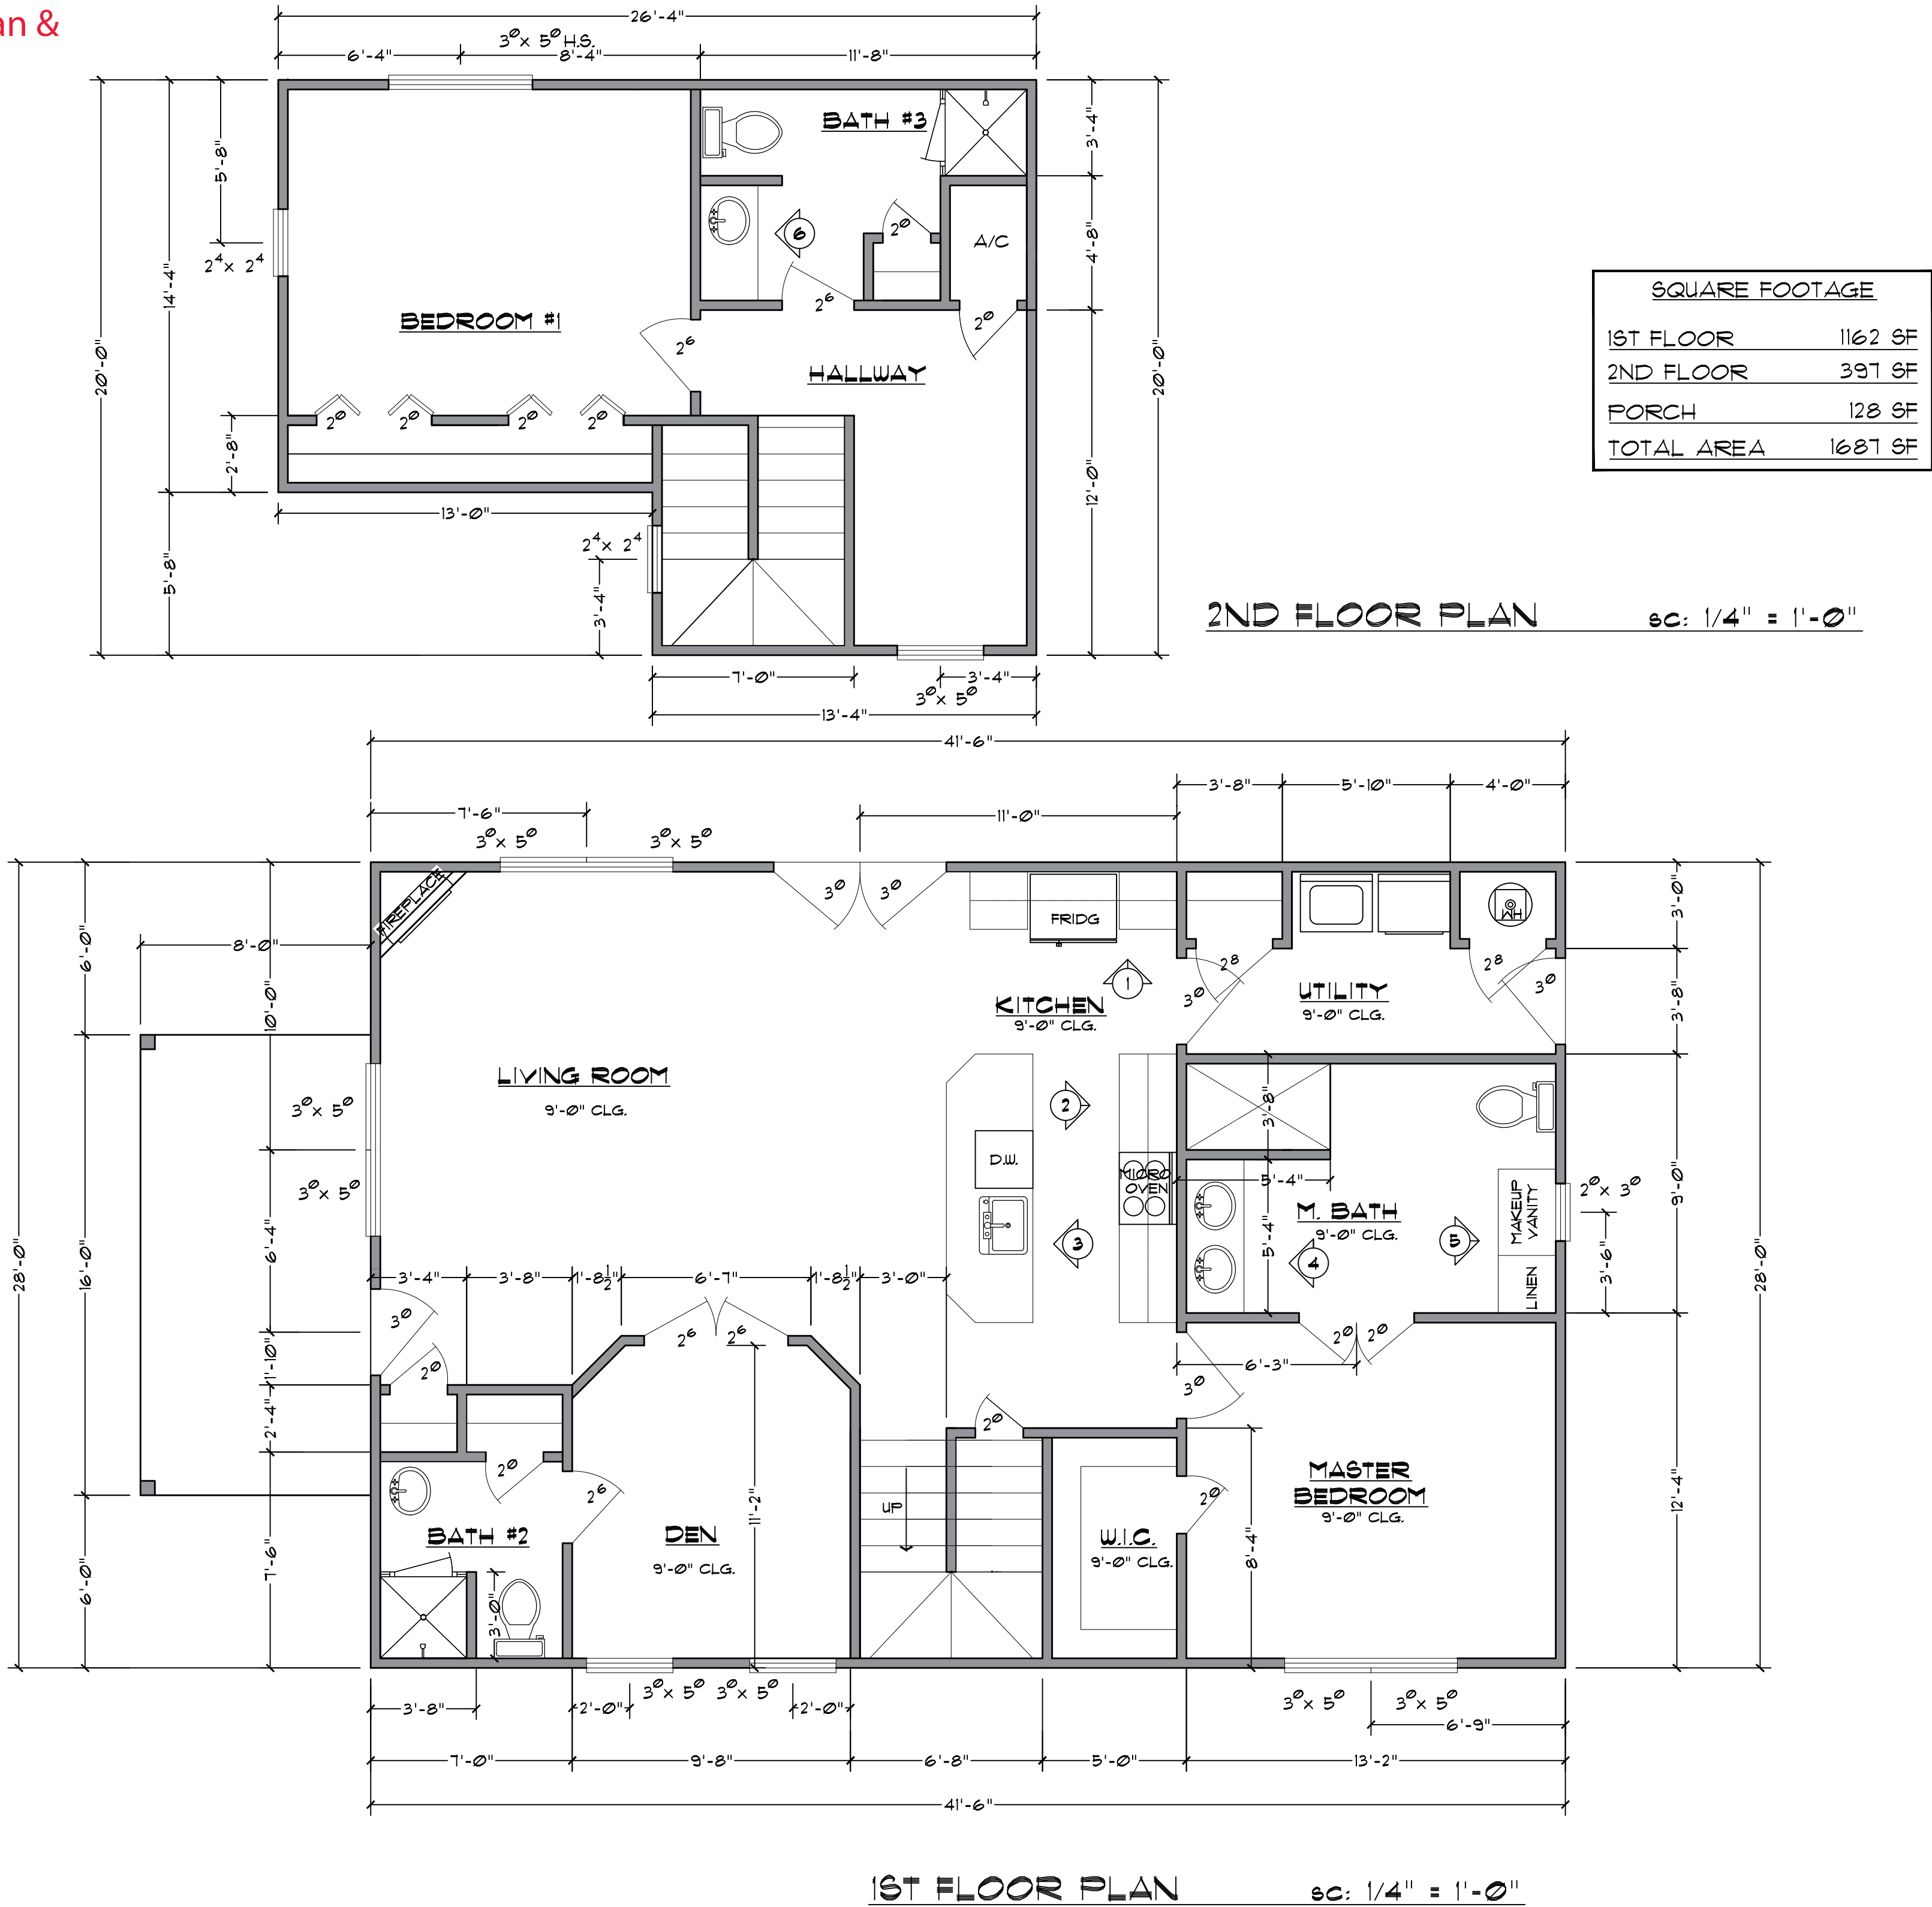

TEXAS CAD
Architectural Design
Box 492
Lockhart,
Texas 78644
Tel: (512) 585-1635

This drawing and the design shown are the property of Texas Cad. The reproduction, copying or other use of this drawing without their written consent is prohibited and any infringement will be subject to legal action. Every effort has been taken to assure the accuracy of these drawings. Furthermore, the general contractor must check and verify all dimensions.

©2015
TexasCad


BOBBY MENDEZ HOMES, INC.
200 EAST MARKET STREET
SAN MARCOS, TX. 78666
PHONE: 512-995-1136

Revisions
No. Date:
No. Date:
ISSUE DATE: 5/15/18

CHKD BY:
TxCad
DRWN BY:
TxCad

FLOOR PLAN
MENDEZ APT A
1012 N. BISHOP STREET
SAN MARCOS, TX. 78666

A1

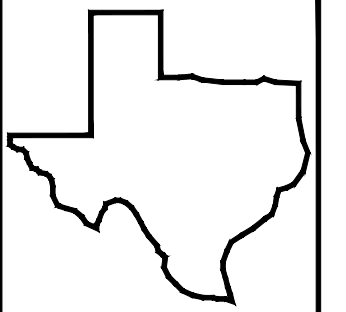

TEXAS CAD
Architectural Design
Box 492
Lockhart,
Texas 78644
Tel: (512) 585-1635

This drawing and the design shown are the property of Texas Cad. The reproduction, copying or other use of this drawing without their written consent is prohibited and any infringement will be subject to legal action. Every effort has been taken to assure the accuracy of these drawings. Furthermore, the general contractor must check and verify all dimensions.

©2015
TexasCad

BOBBY MENDEZ HOMES, INC.
200 EAST MARKET STREET
SAN MARCOS, TX. 78666
PHONE: 512-995-1136

Revisions	
No. _____	Date: _____
No. _____	Date: _____
ISSUE DATE: 5/15/18	


CHKD BY:
TxCad
DRWN BY:
TxCad

ELEVATIONS
MENDEZ APT A
1012 N. BISHOP STREET
SAN MARCOS, TX. 78666


A2




LEFT ELEVATION sc: 1/4" = 1'-0"

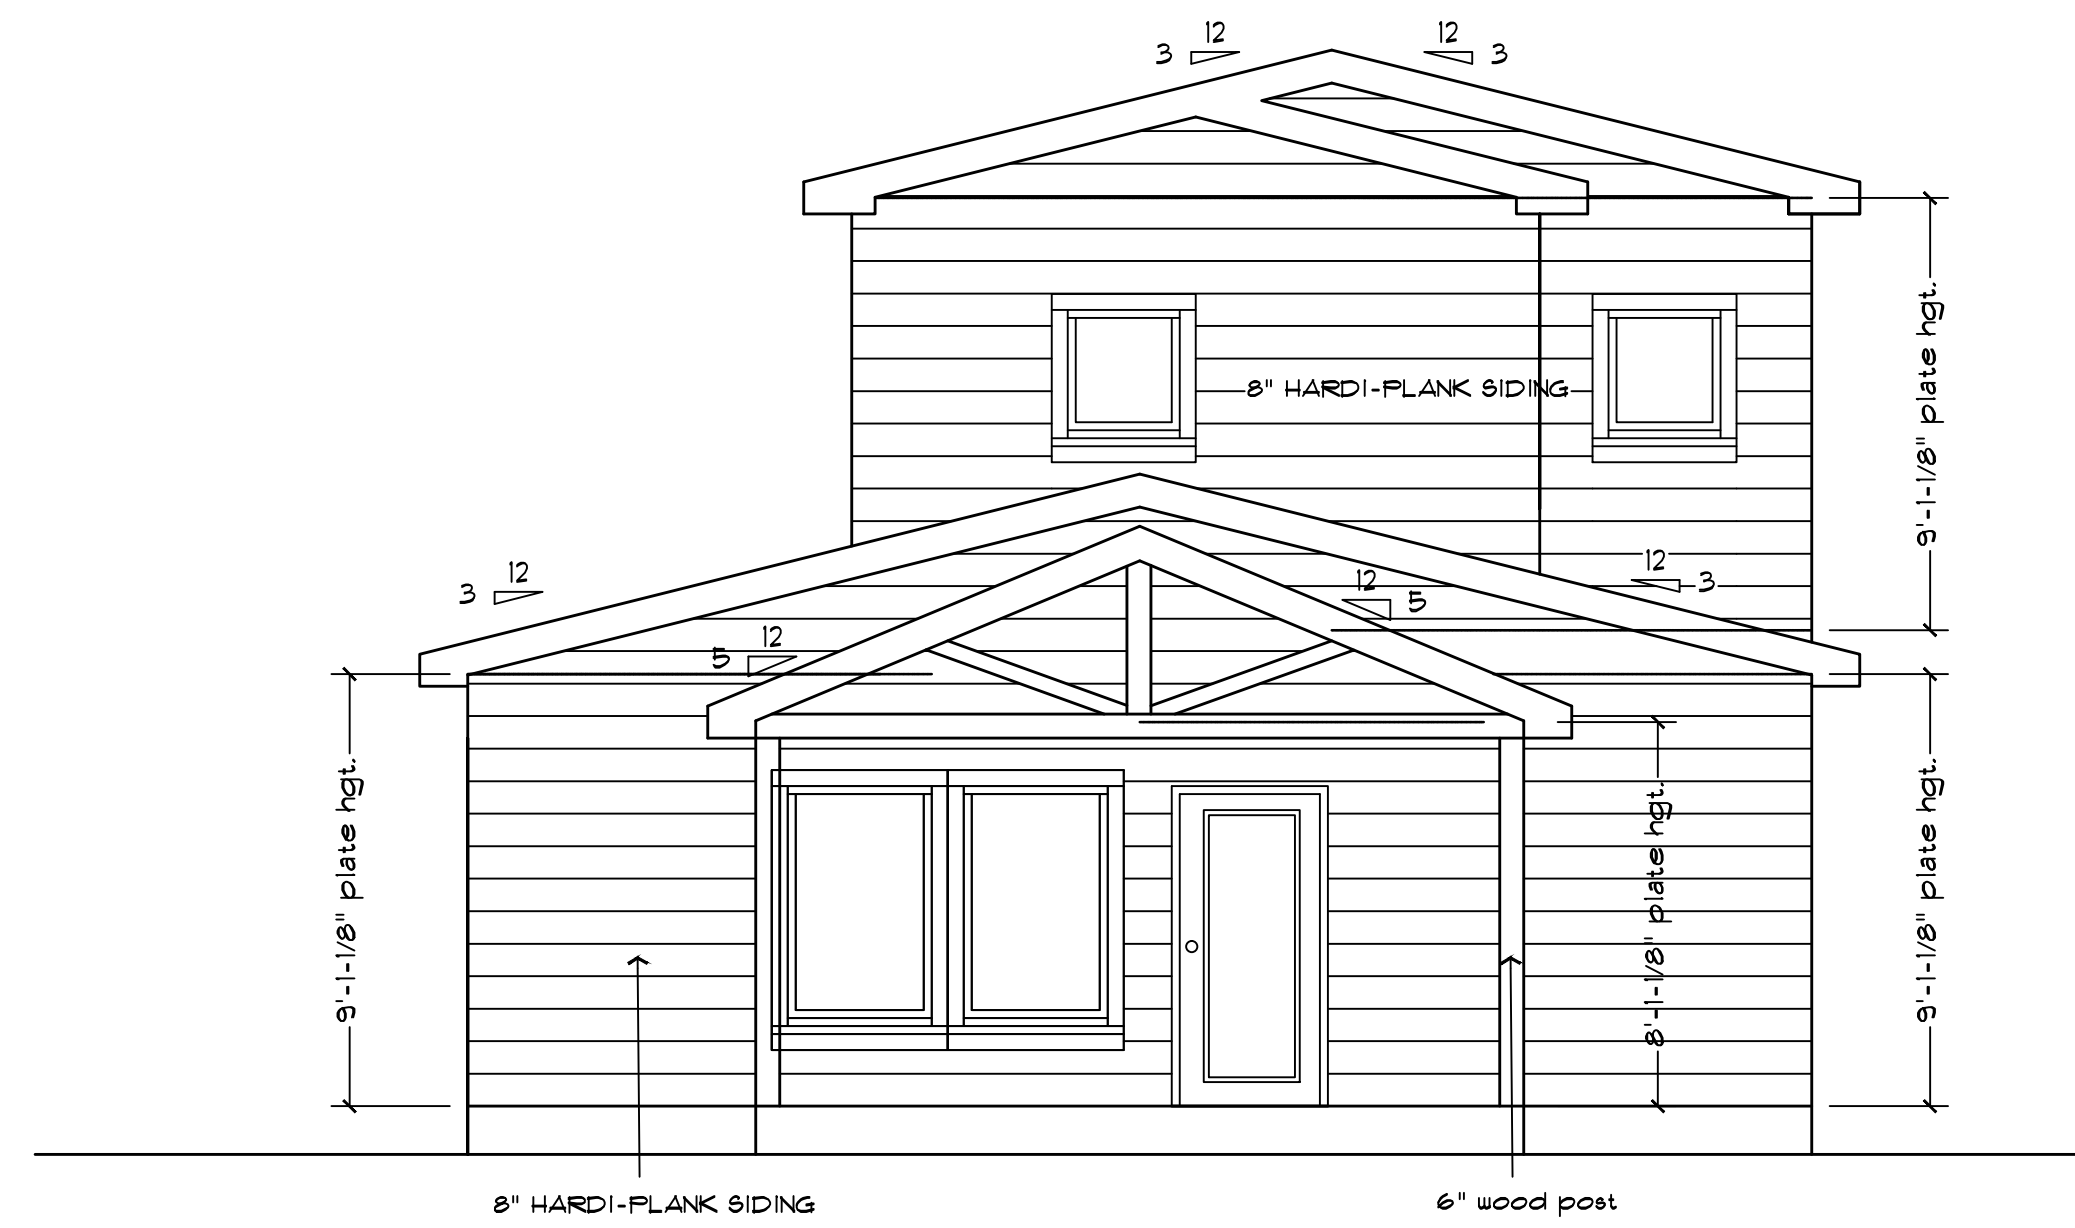


FRONT ELEVATION sc: 1/4" = 1'-0"

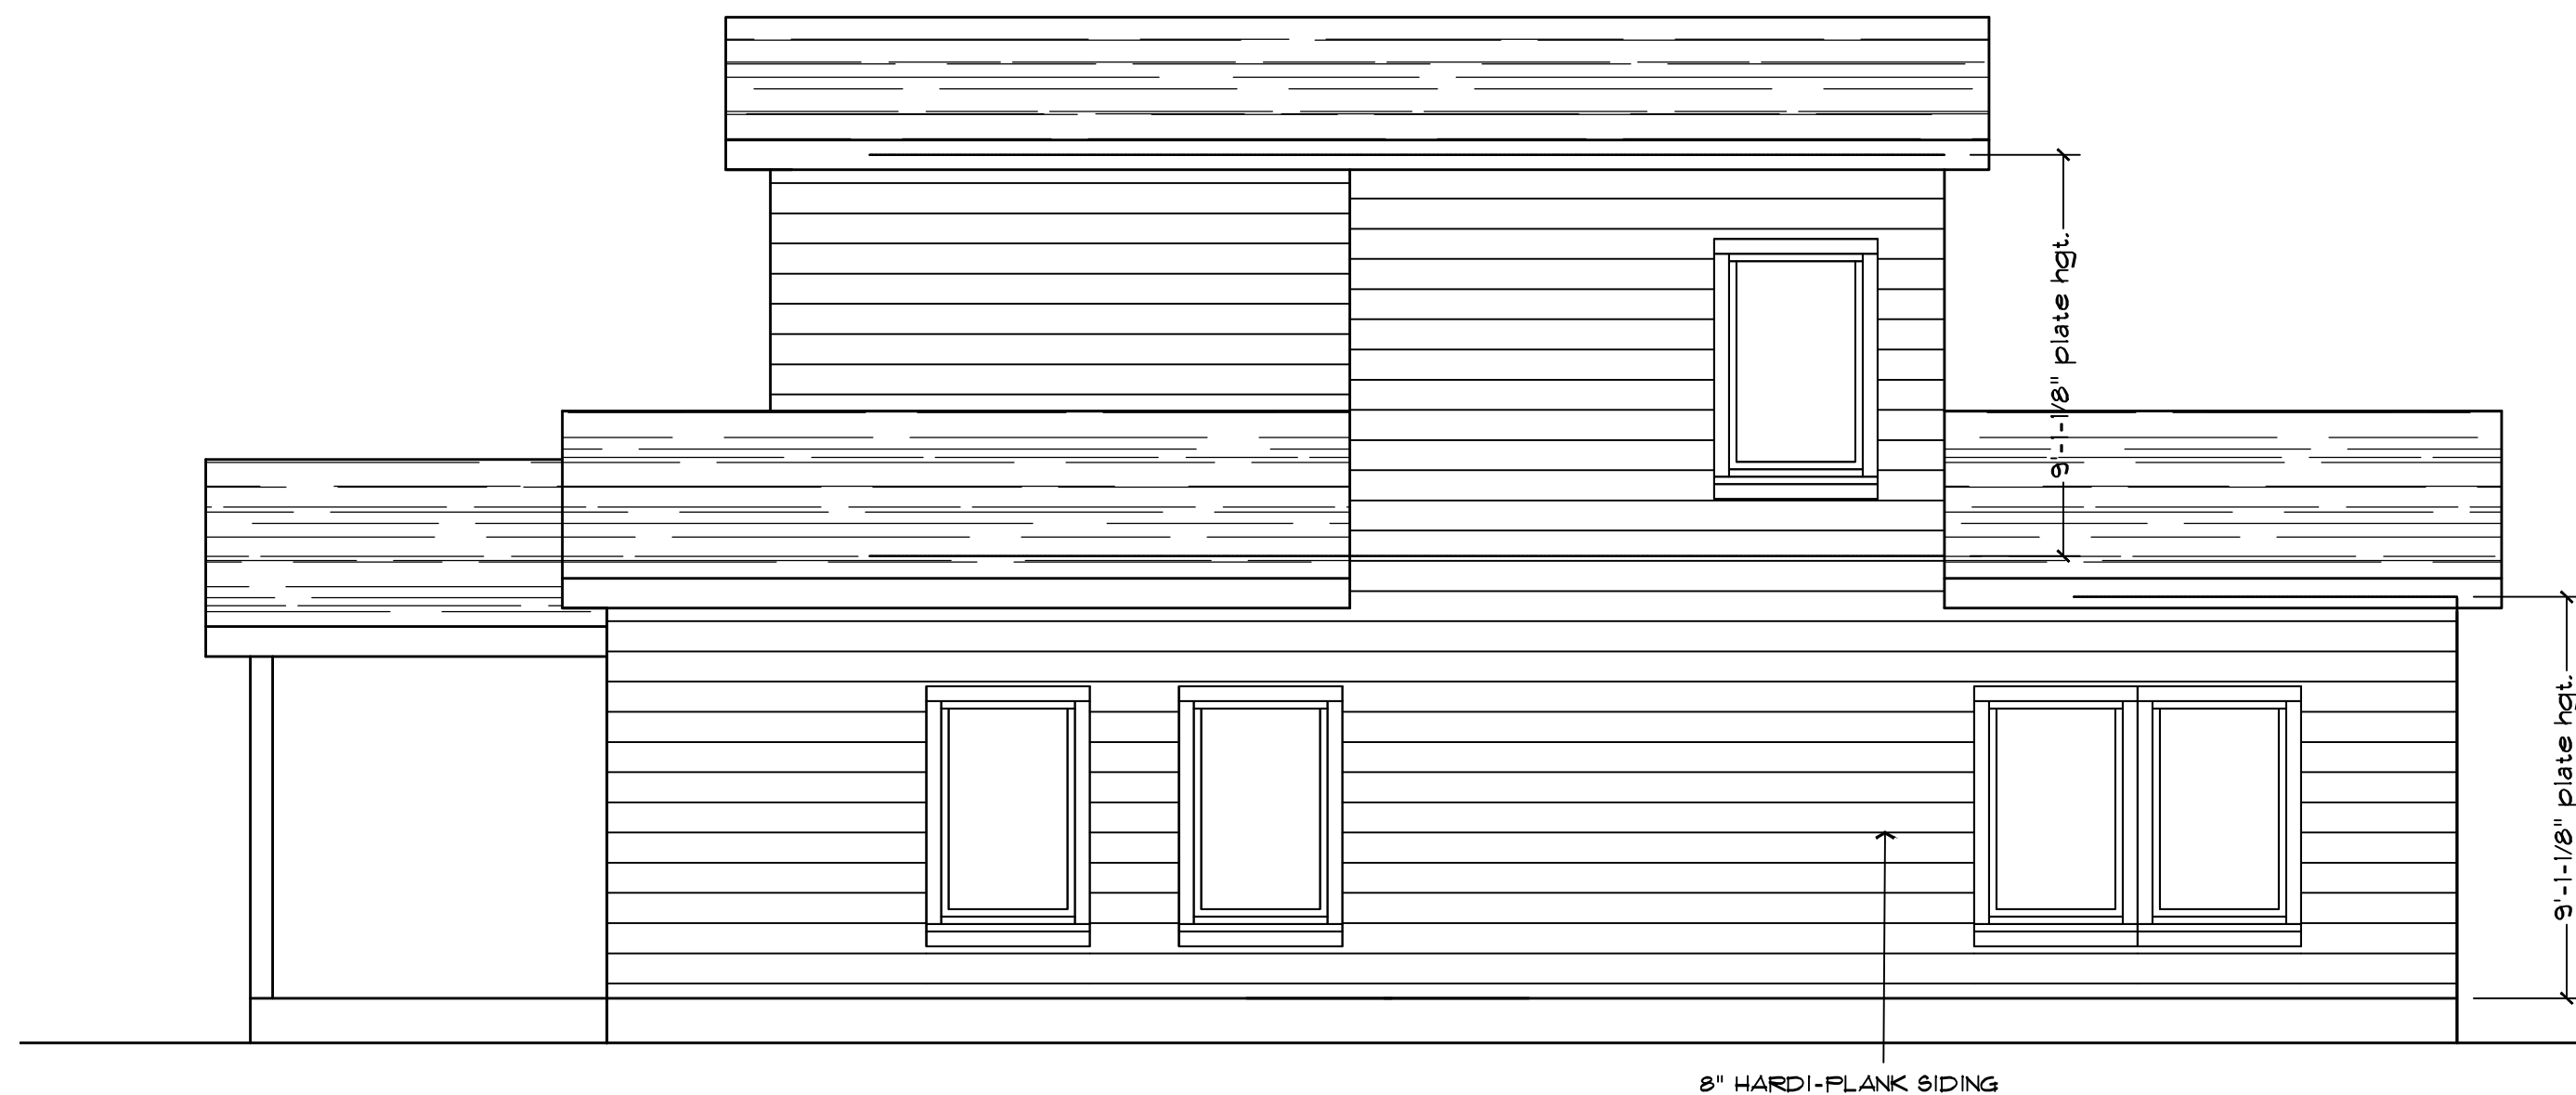

RIGHT ELEVATION sc: 1/4" = 1'-0"

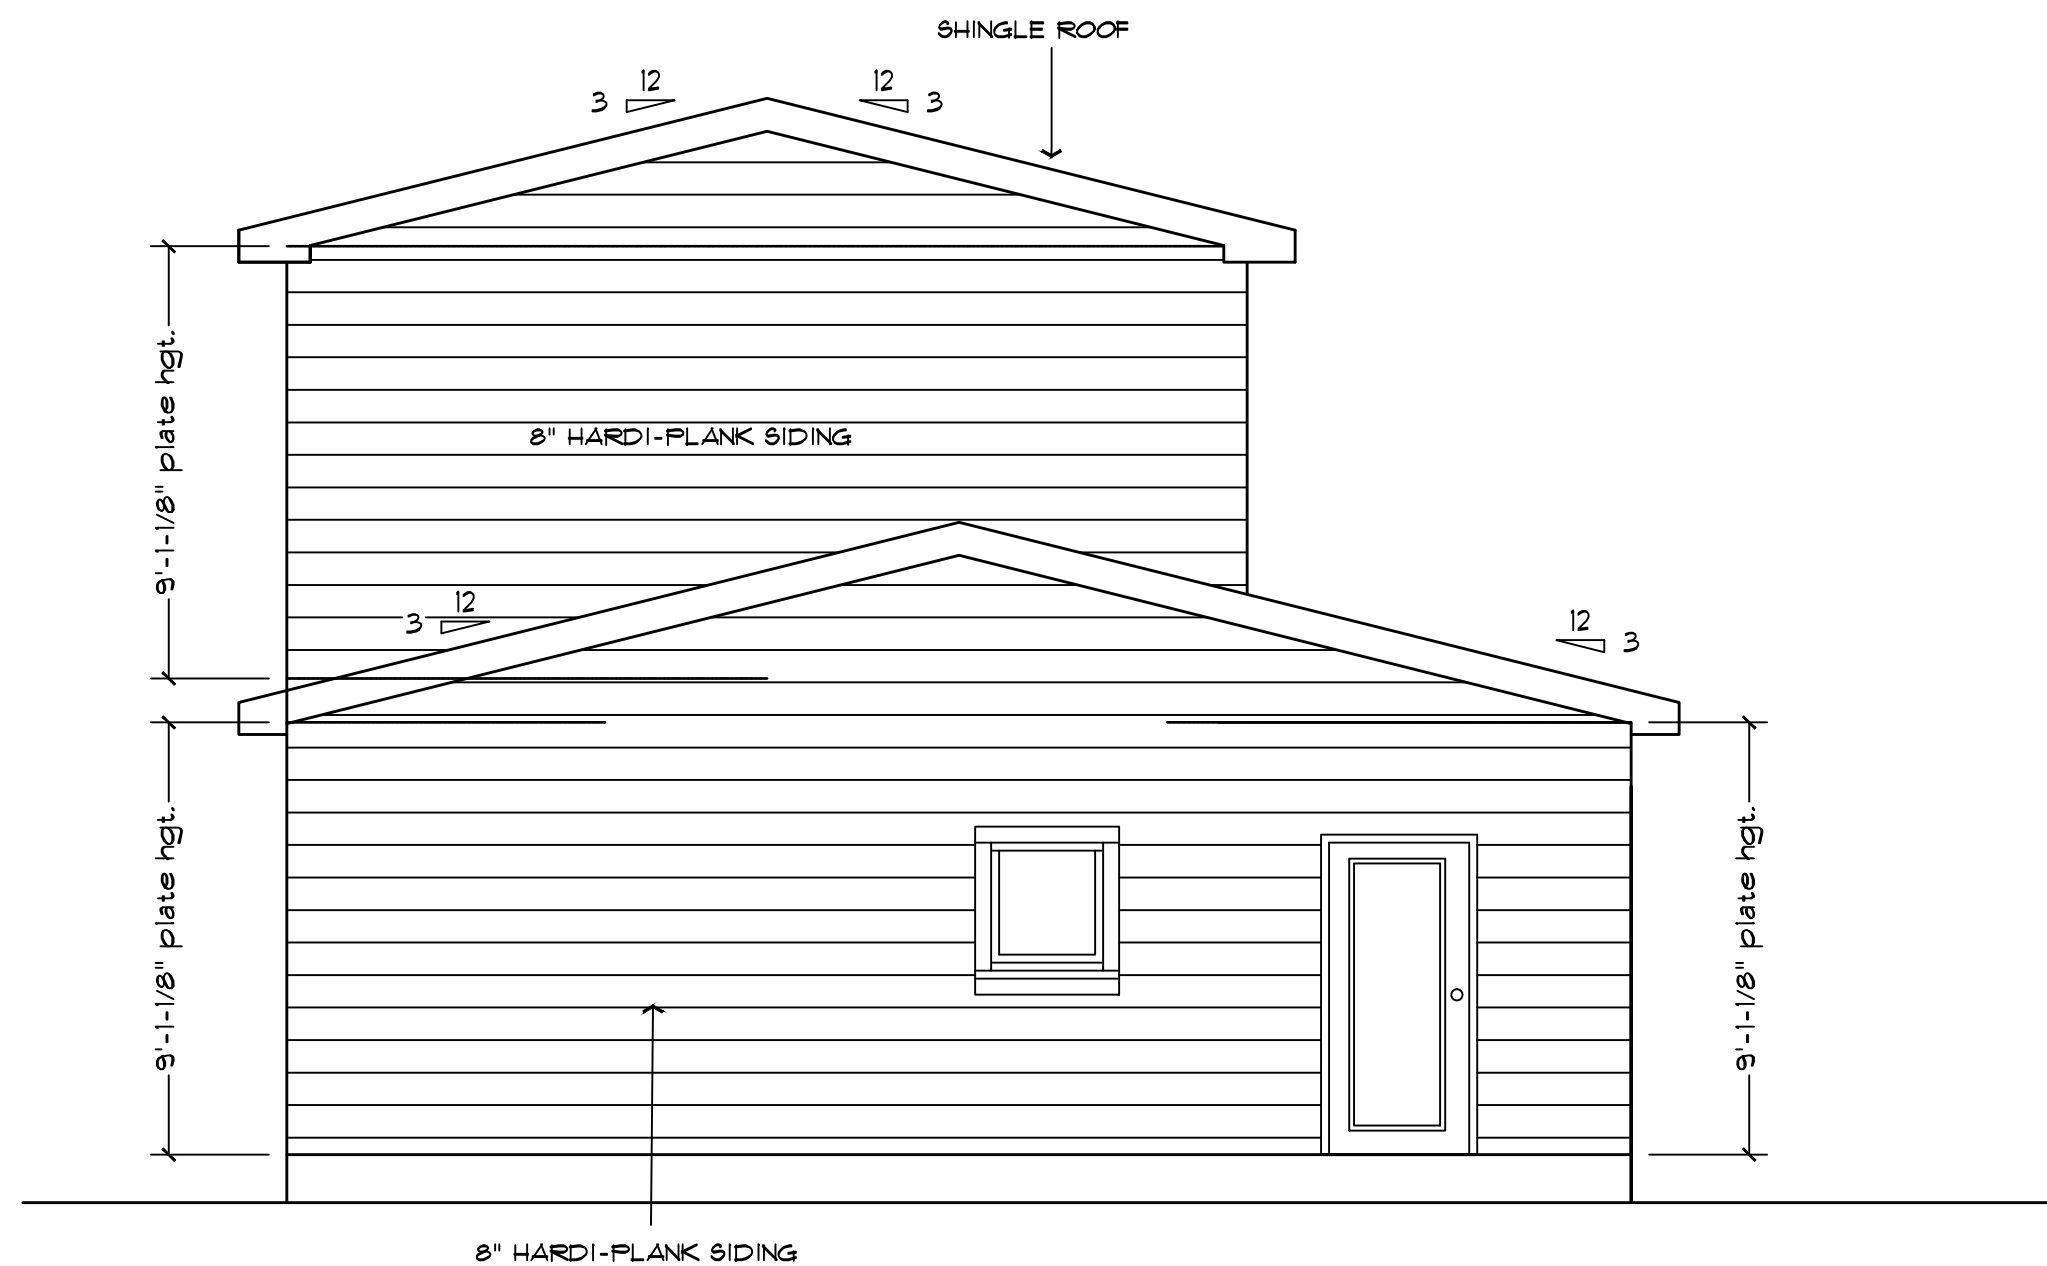

REAR ELEVATION sc: 1/4" = 1'-0"

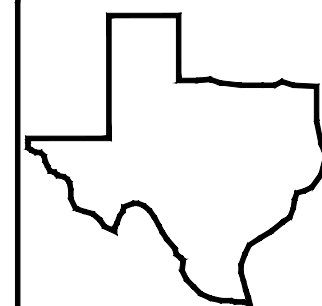

TEXAS CAD
 Architectural Design
 Box 492
 Lockhart,
 Texas 78644
 Tel: (512) 585-1635

This drawing and the design shown are the property of Texas Cad. The reproduction, copying or other use of this drawing without their written consent is prohibited and any infringement will be subject to legal action. Every effort has been taken to assure the accuracy of these drawings. Furthermore, the general contractor must check and verify all dimensions.

©2015
 TexasCad

BOBBY MENDEZ HOMES, INC.
 200 EAST MARKET STREET
 SAN MARCOS, TX. 78666
 PHONE: 512-995-1136

Revisions
 No. Date: _____
 No. Date: _____
 ISSUE DATE: 5/15/18

CHKD BY:
 TxCad
 DRWN BY:
 TxCad

ELEVATIONS
 MENDEZ APT A
 1012 N. BISHOP STREET
 SAN MARCOS, TX. 78666

A3