


6' TALL WALLS REQUIRED
 REBUTION AREA
 EXISTING STRUCTURE

← RZ 12 →

NEW SITE UPGRADE
 4000 sq

STREET ACCESS FROM ADJACENT PROPERTY

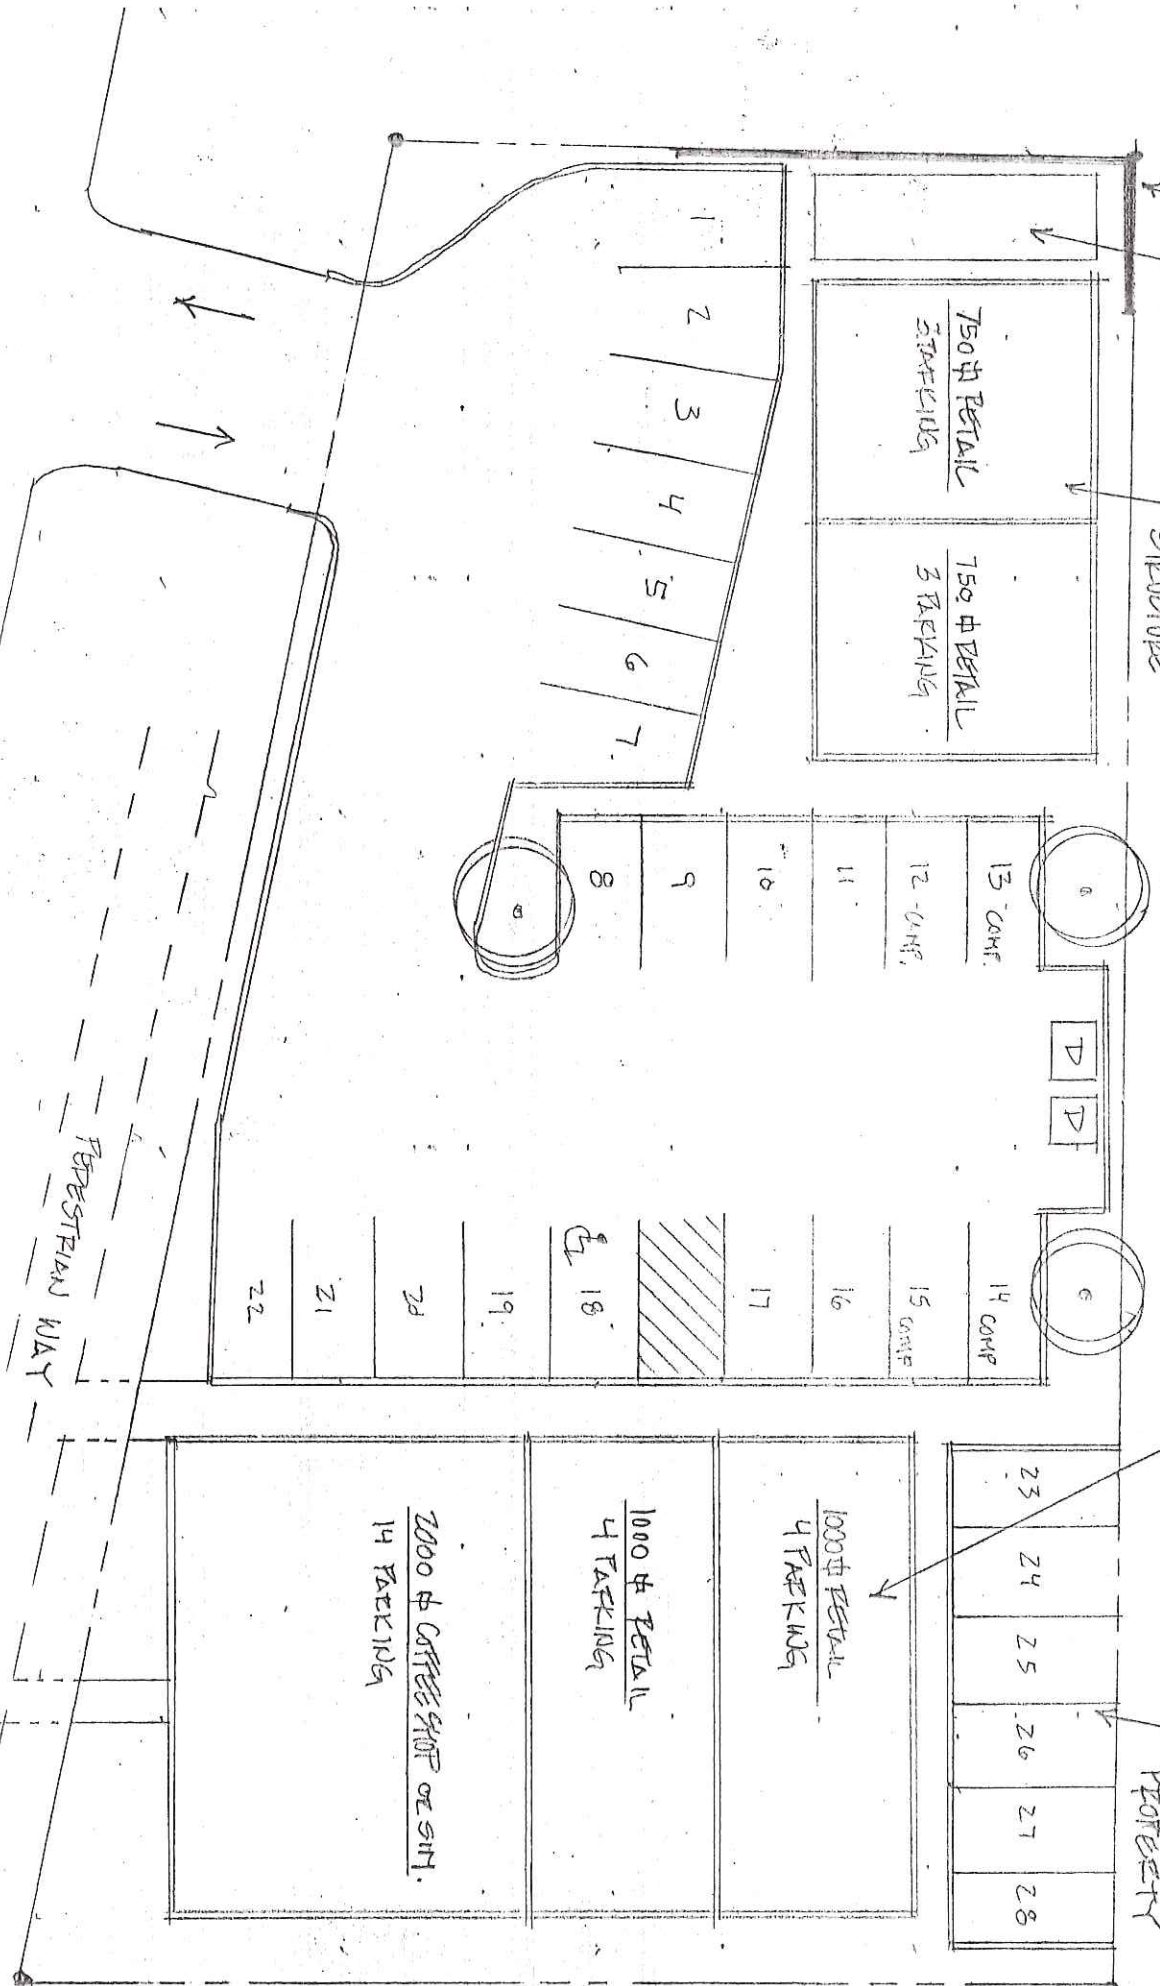

SITE PLAN 1" = 20'-0"