



Unit B Floor Plan & Elevations

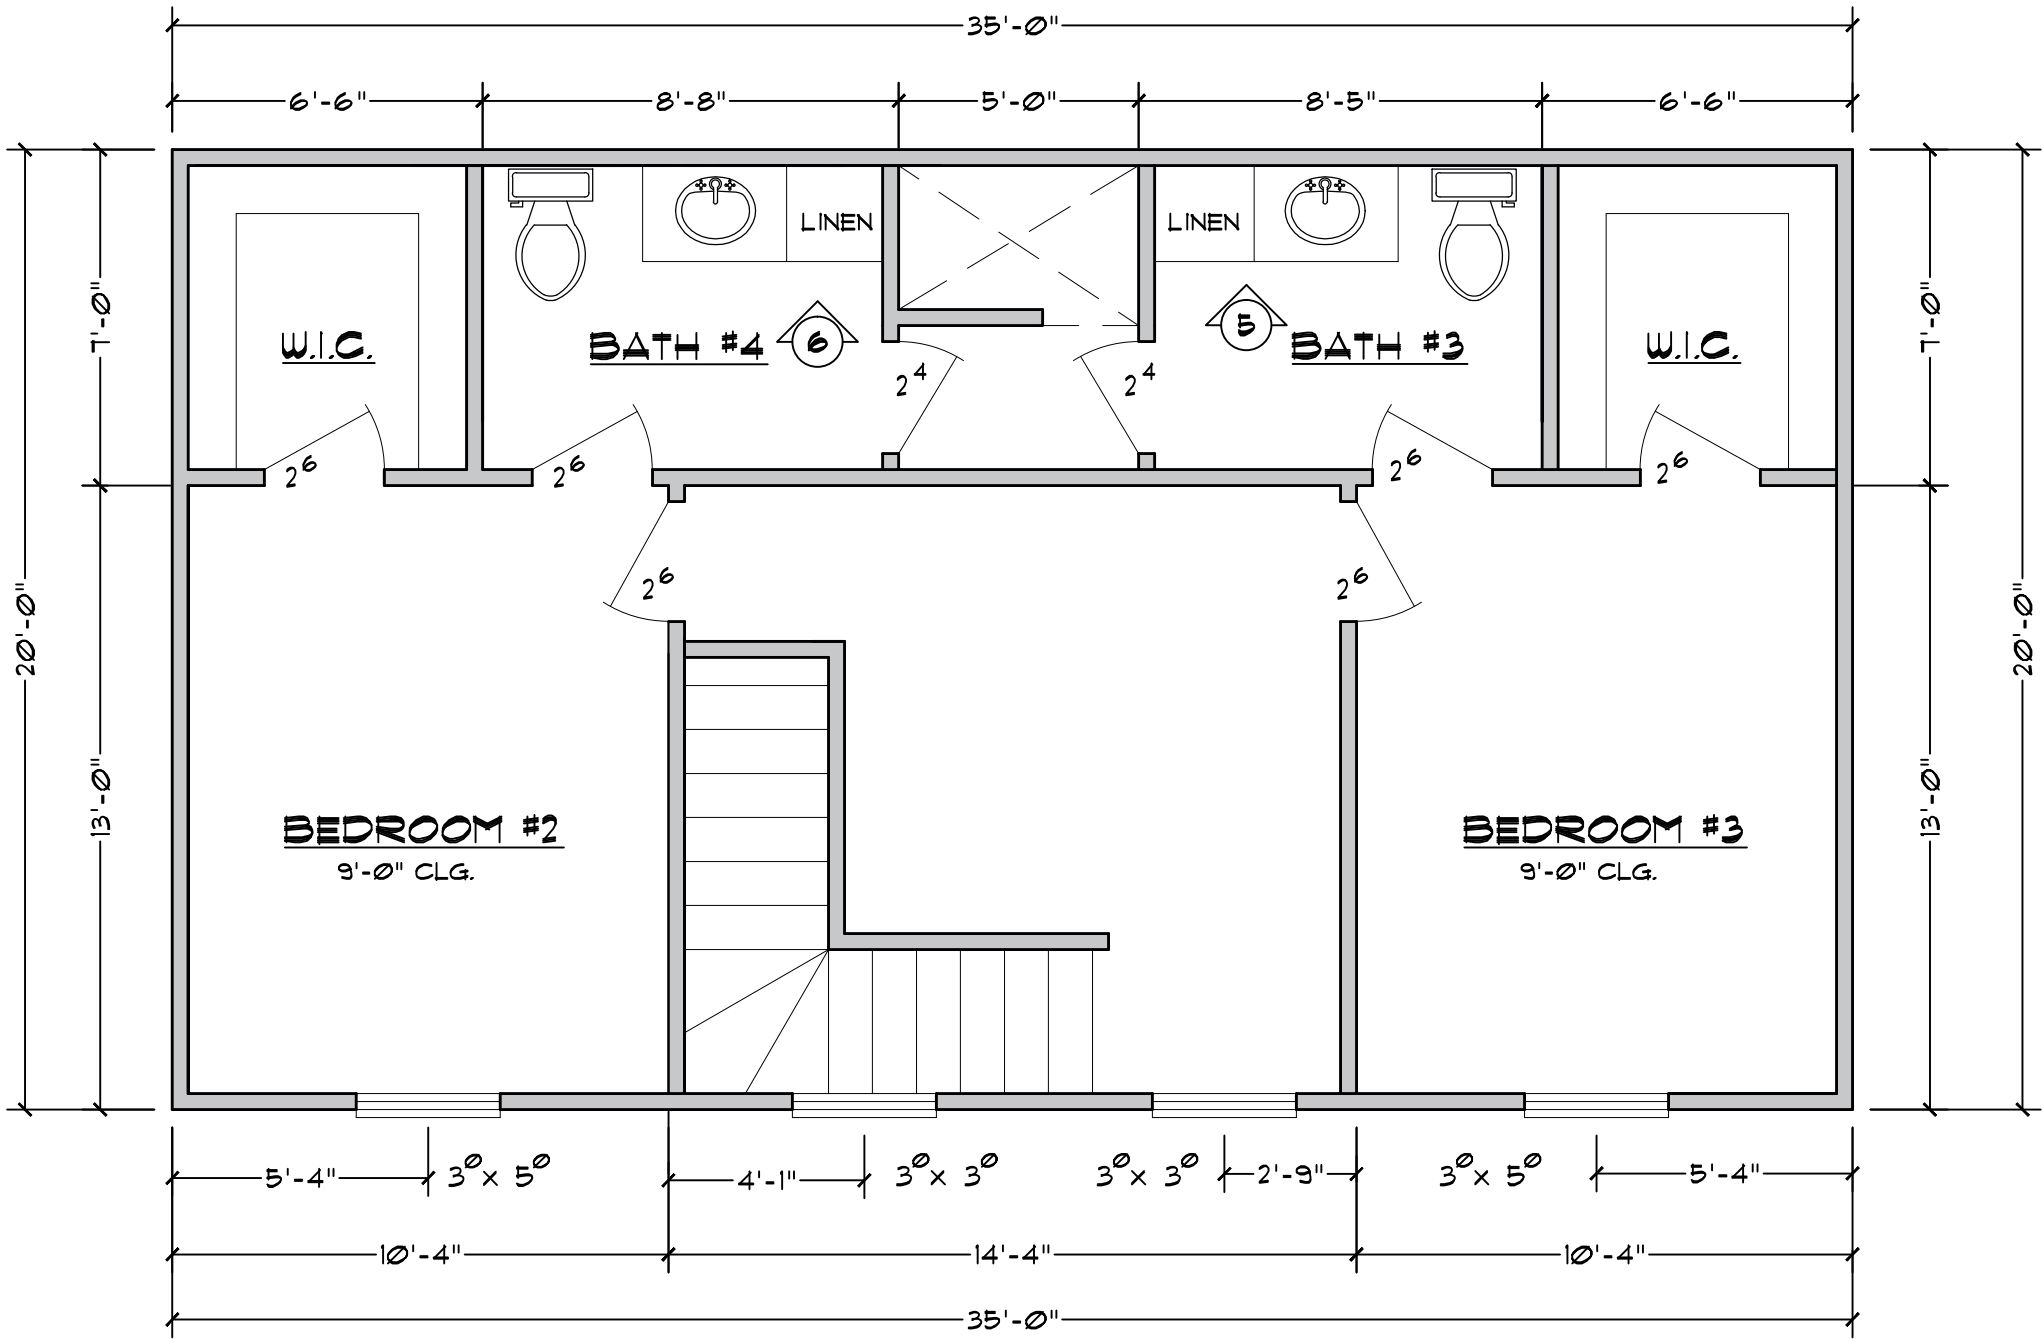


2nd FLOOR PLAN sc: 1/4" = 1'-0"

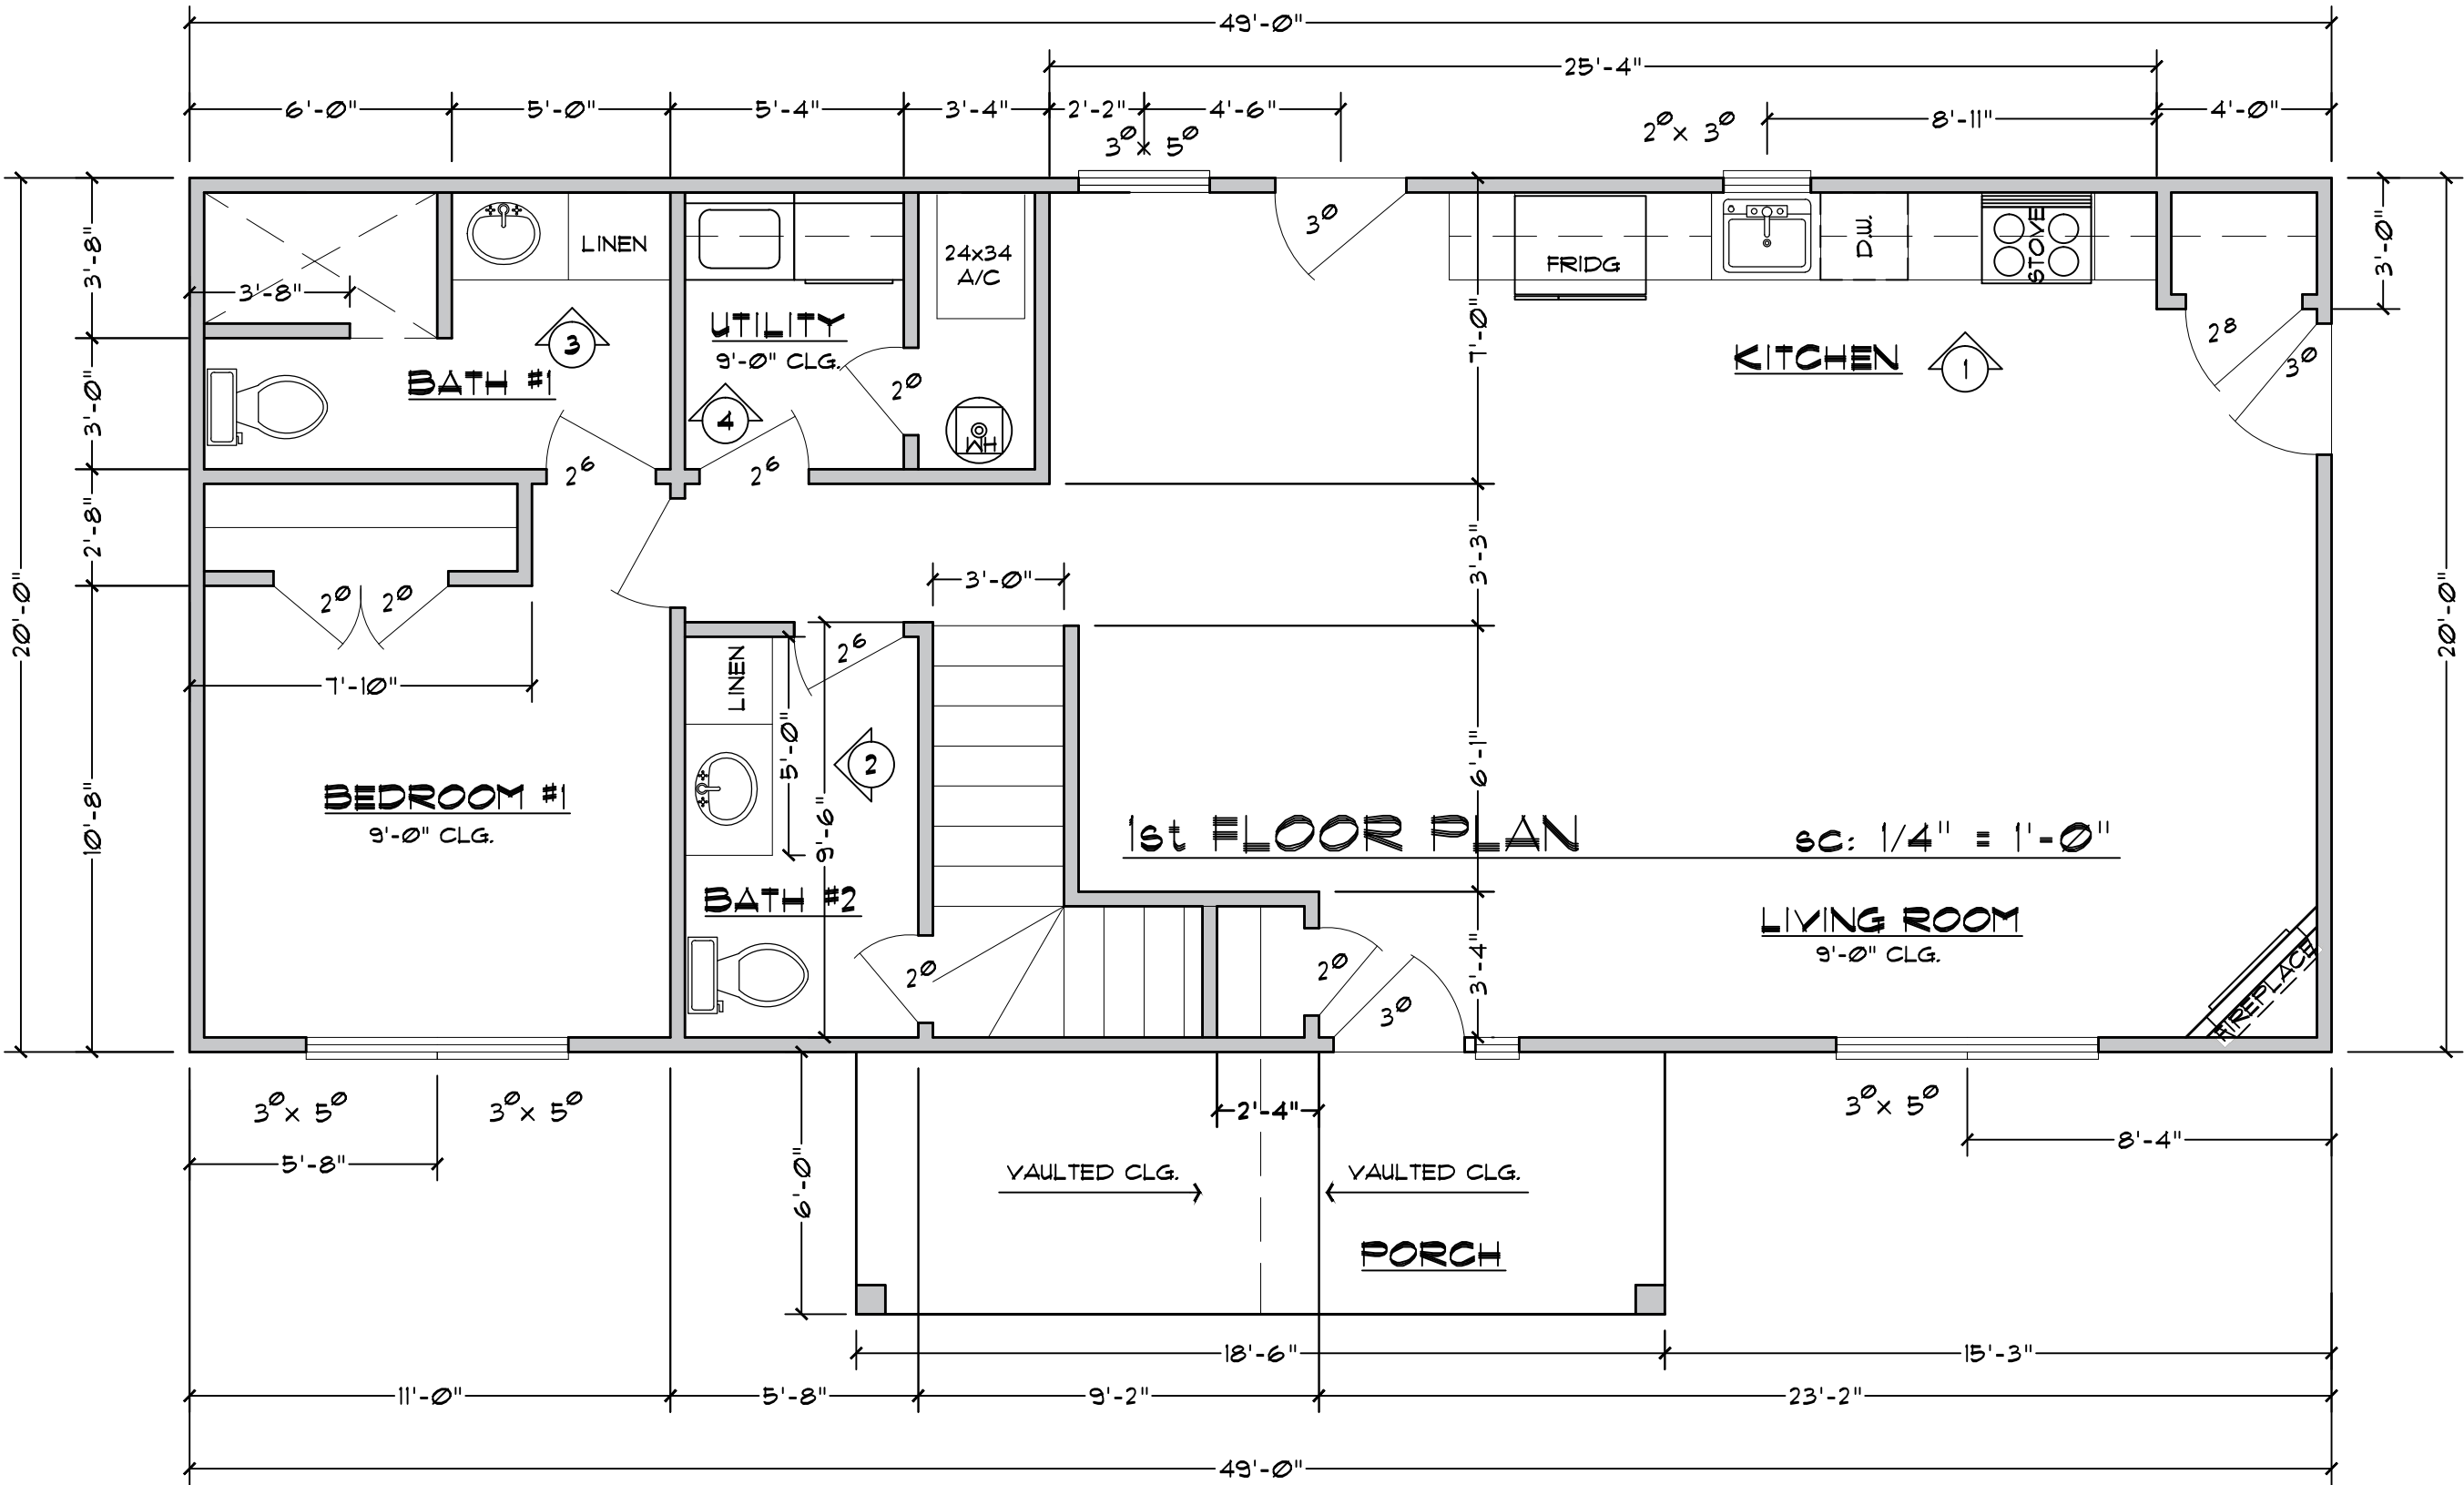

1st FLOOR PLAN sc: 1/4" = 1'-0"

SQUARE FOOTAGE	
1ST FLOOR	980 SF
2ND FLOOR	700 SF
PORCH	111 SF
TOTAL AREA	1791 SF

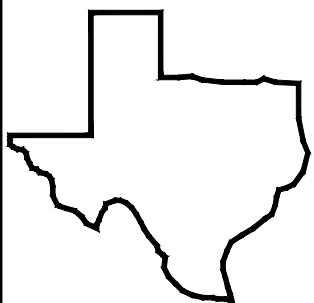

TEXAS CAD
Architectural Design
Box 492
Lockhart,
Texas 78644
Tel: (512) 585-1635

This drawing and the design shown are the property of Texas Cad. The reproduction, copying or other use of this drawing without their written consent is prohibited and any infringement will be subject to legal action. Every effort has been taken to assure the accuracy of these drawings. Furthermore, the general contractor must check and verify all dimensions.

©2015
TexasCad


DAVID MENDEZ APT. B
1012 N BISHOP STREET
SAN MARCOS, TX. 78666
PHONE: 512-738-0614

Revisions
No. Date: _____
No. Date: _____
ISSUE DATE: 6/13/18

CHKD BY:
TxCad
DRWN BY:
TxCad


FLOOR PLAN
MENDEZ APT B
1012 N. BISHOP STREET
SAN MARCOS, TX. 78666

A1

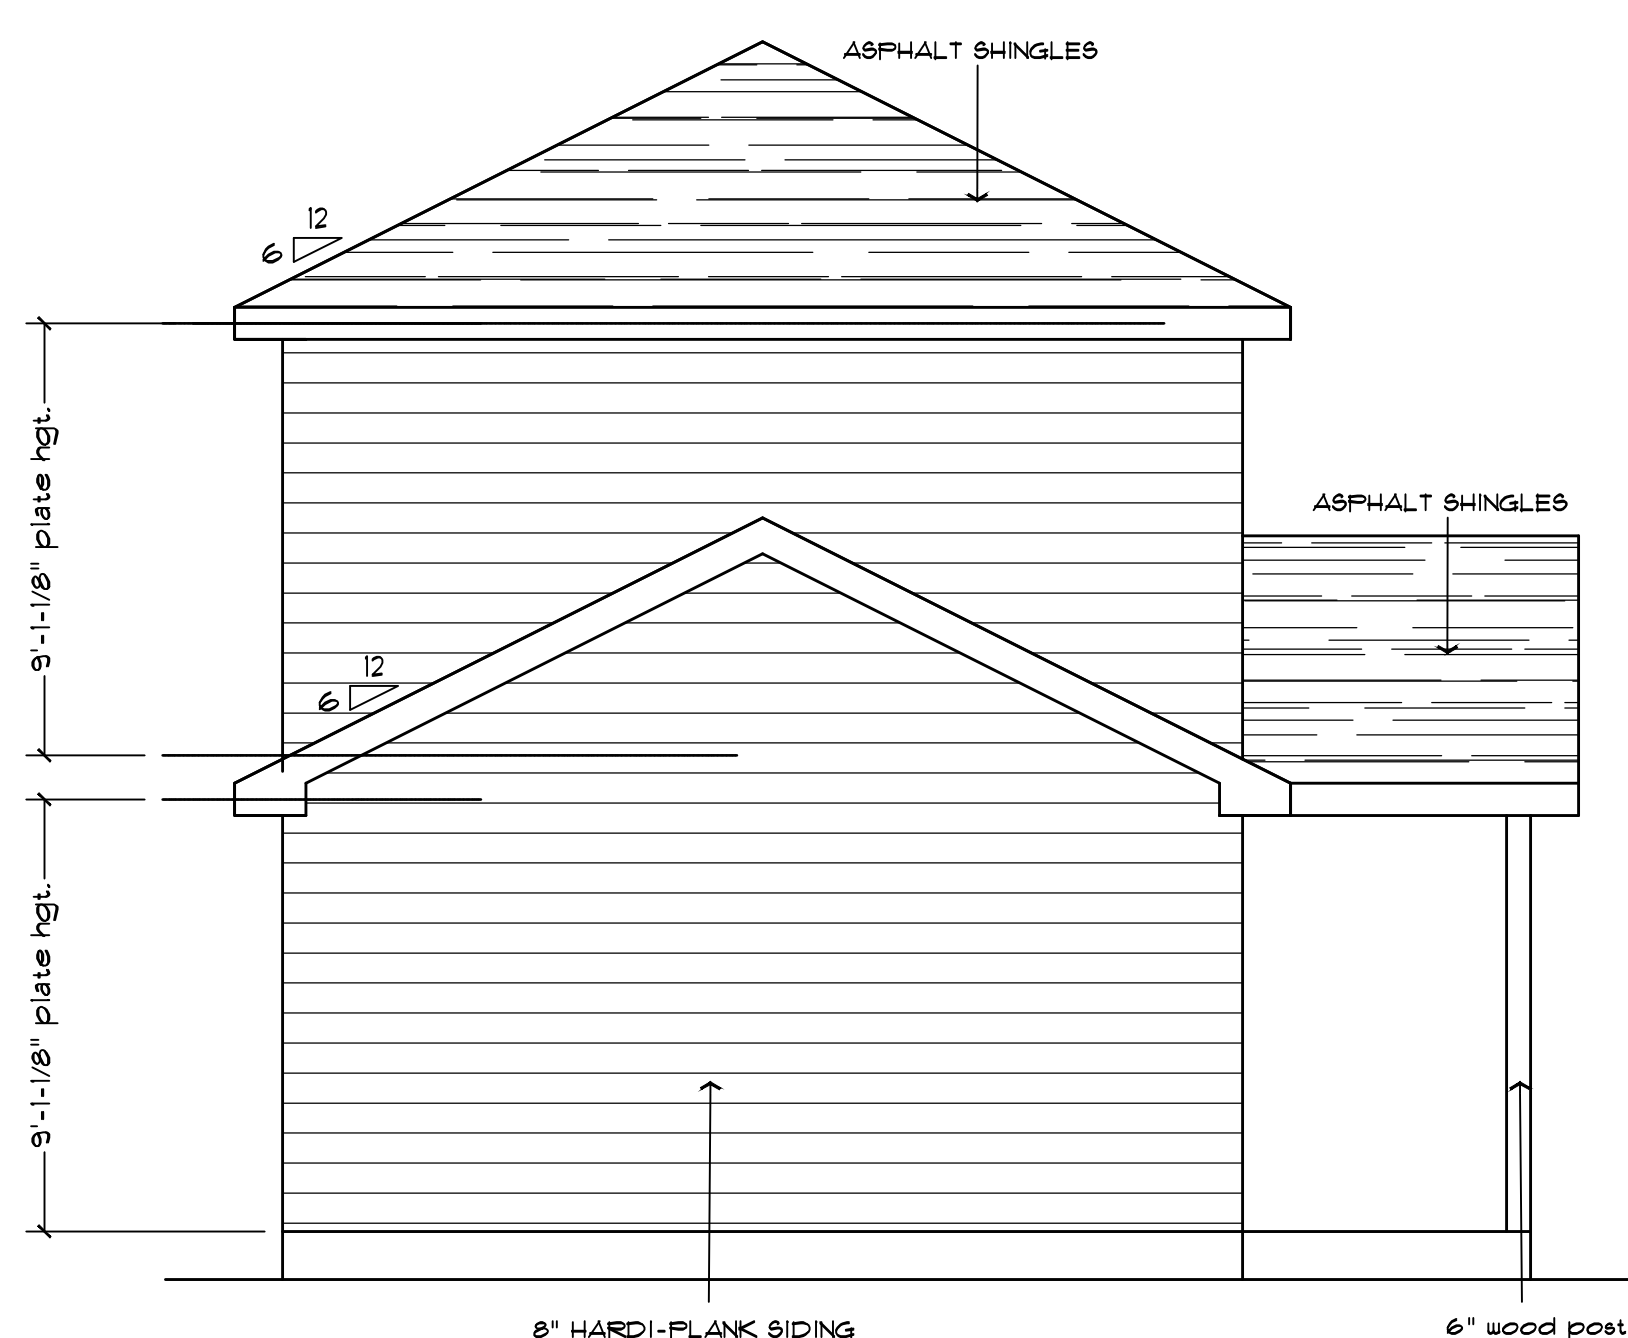


LEFT ELEVATION

SC: 1/4" = 1'-0"

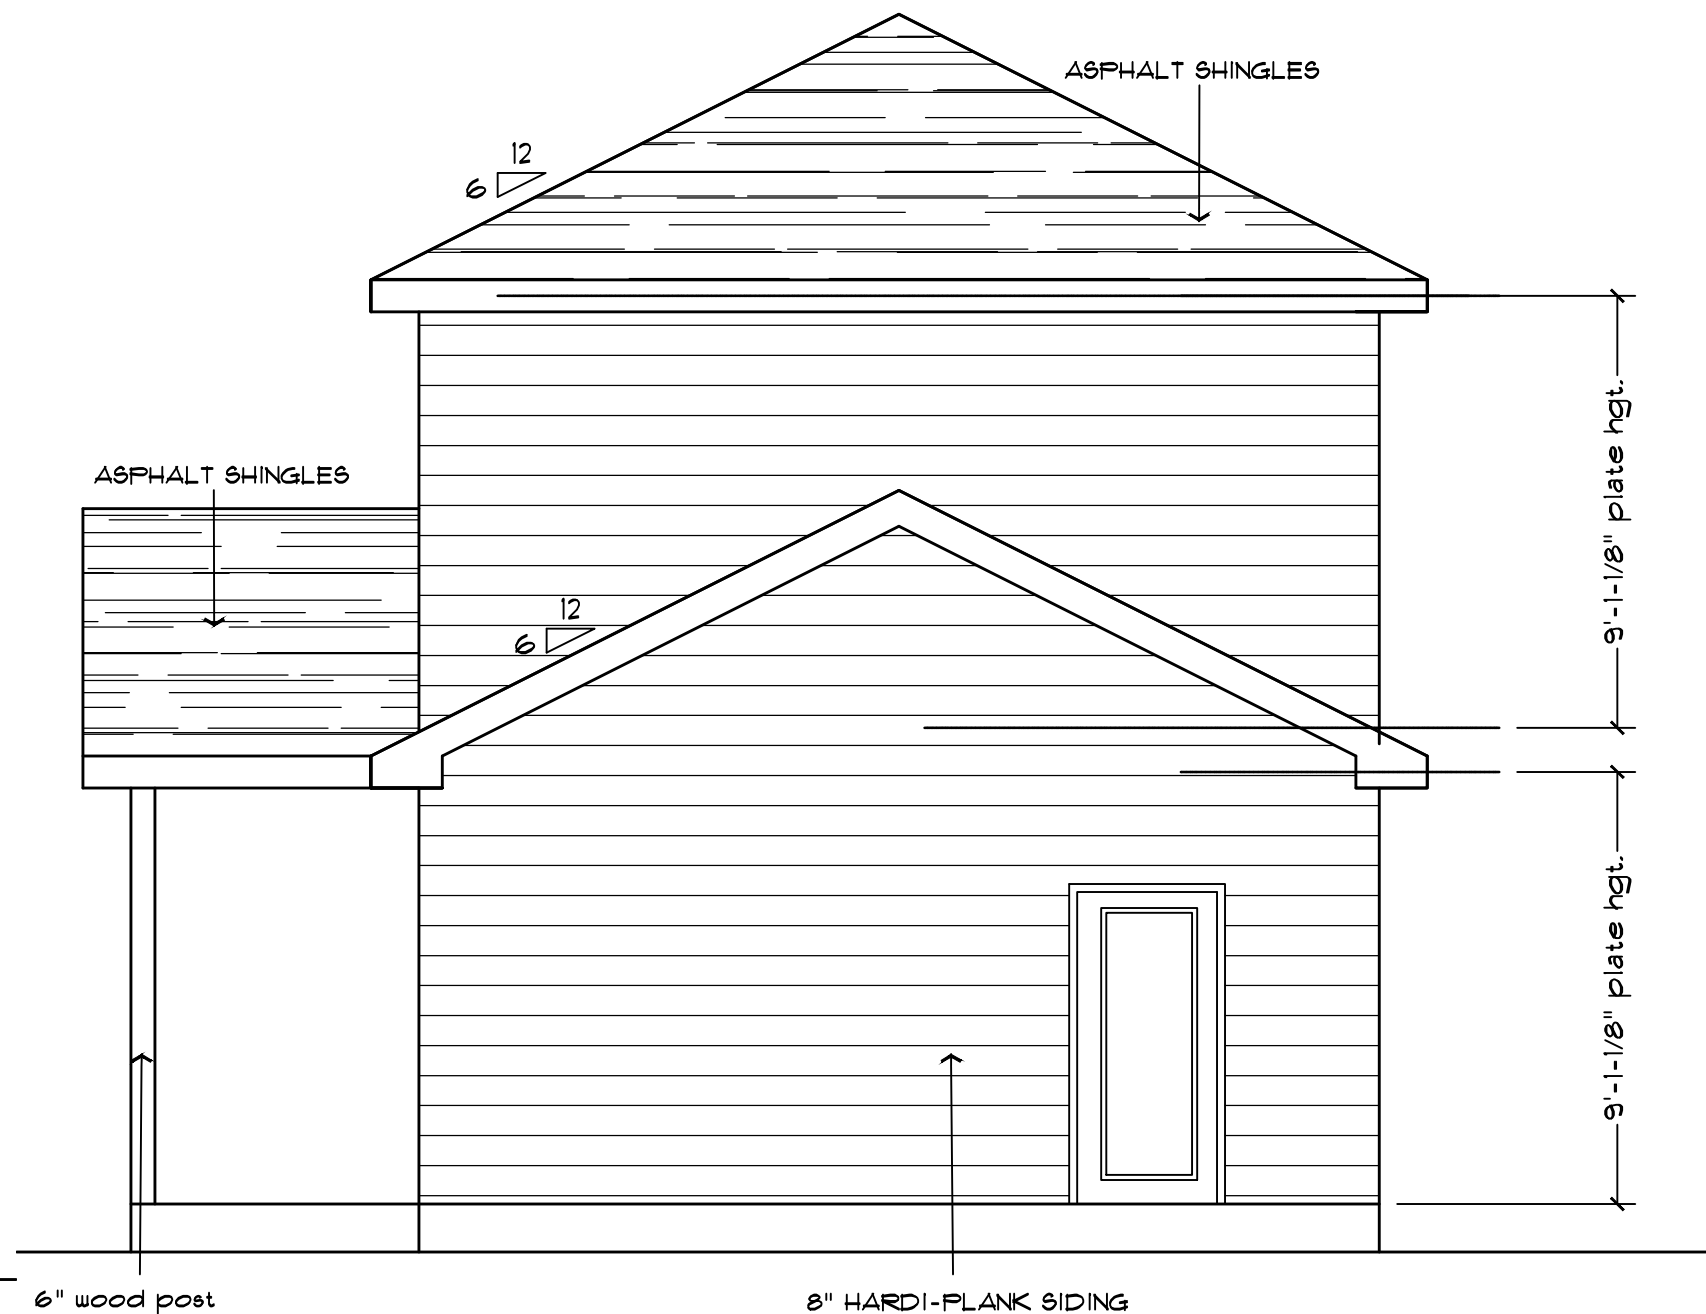


RIGHT ELEVATION

SC: 1/4" = 1'-0"

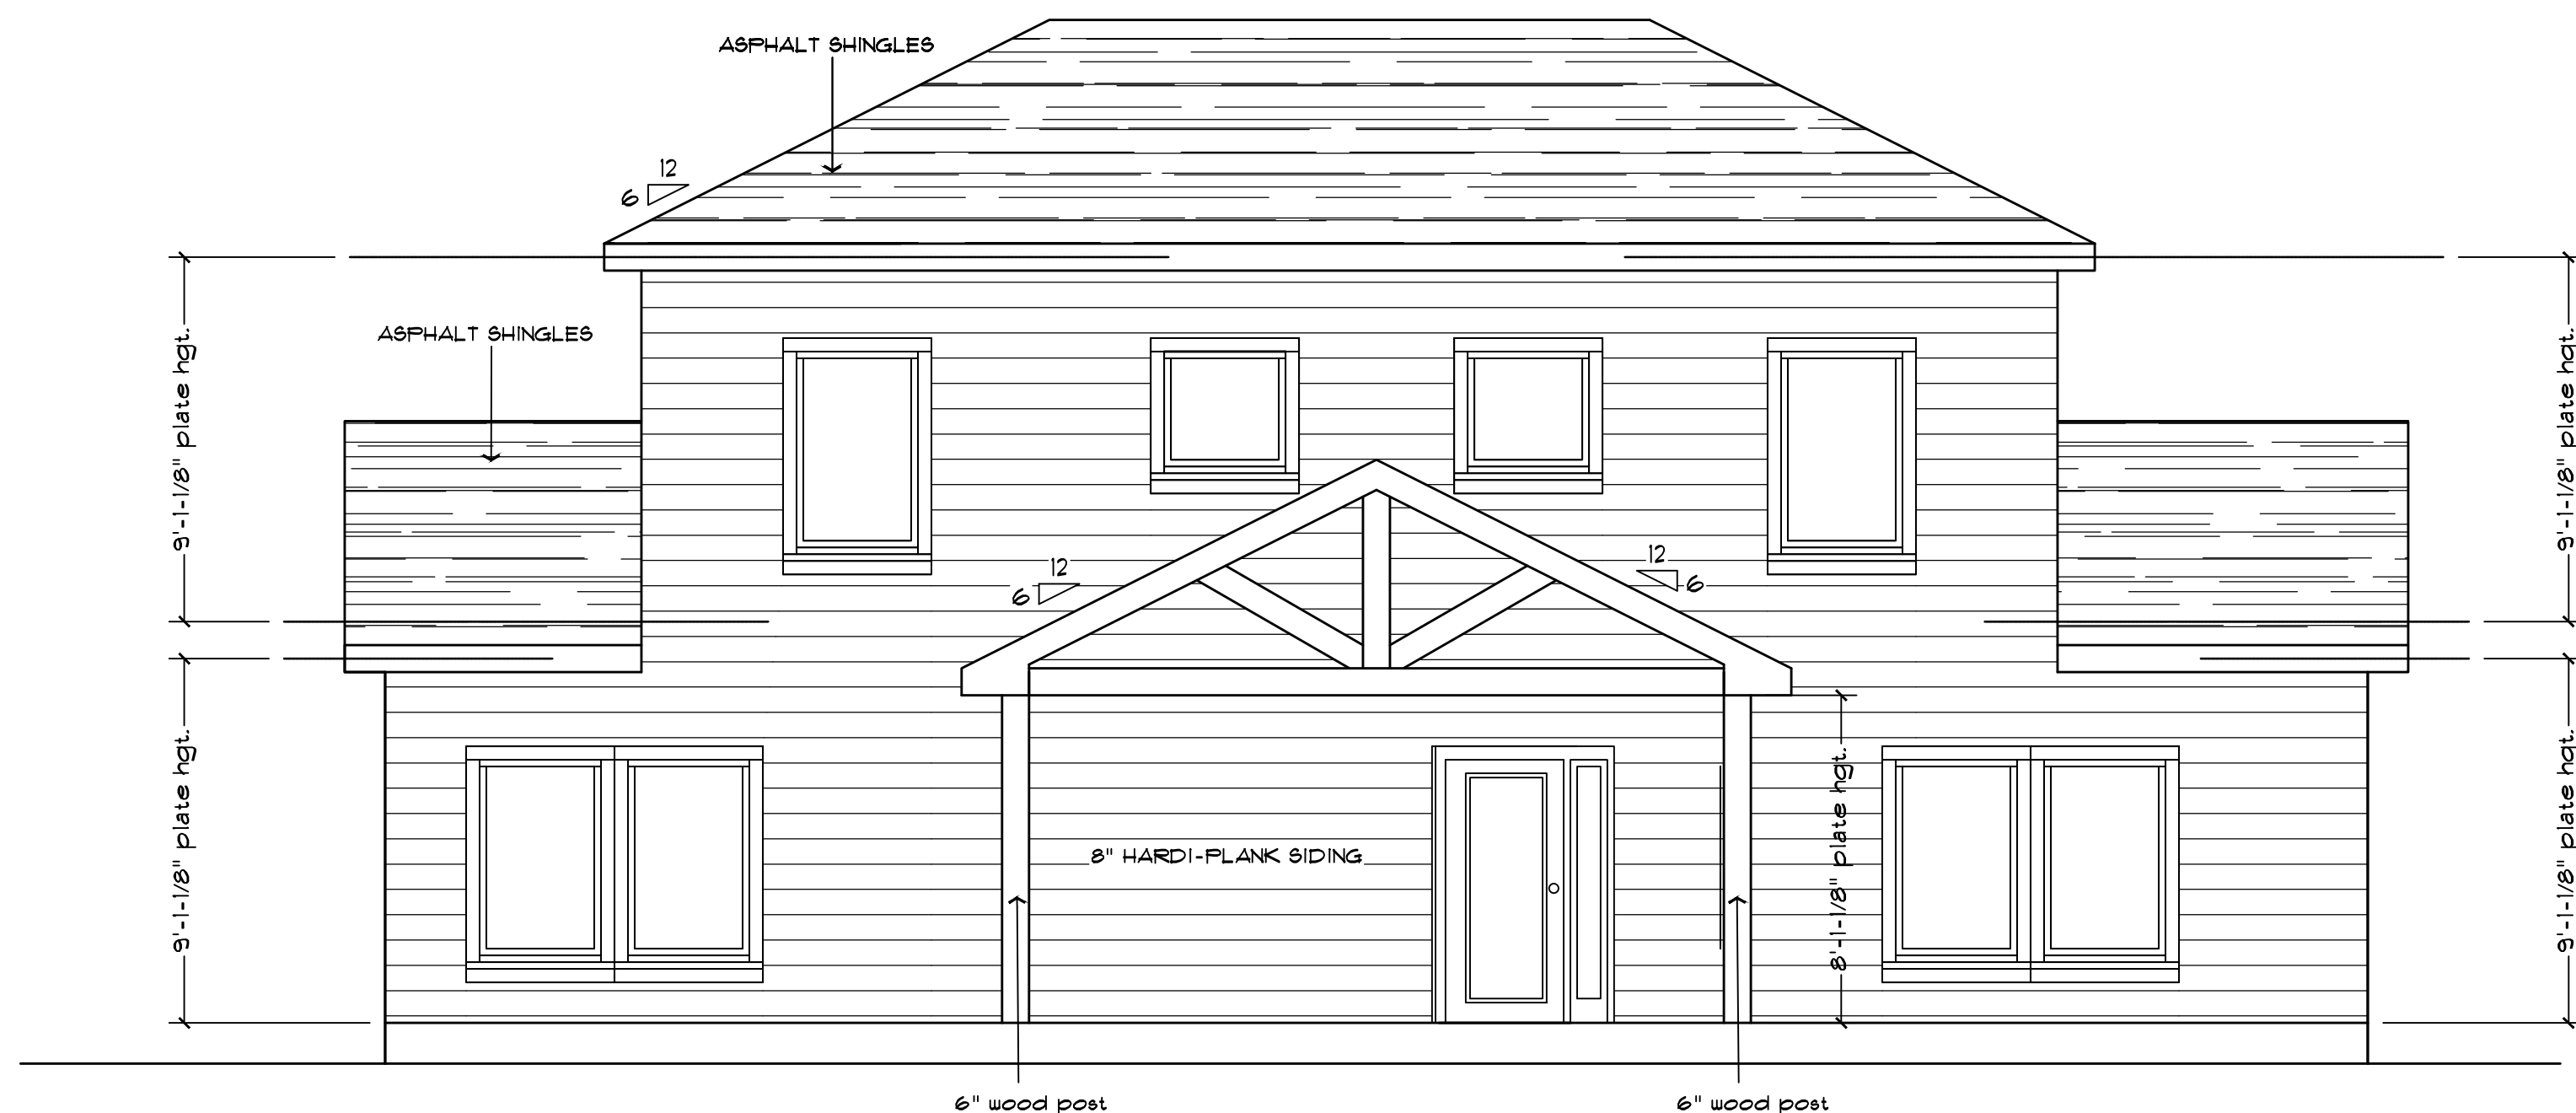

FRONT ELEVATION

SC: 1/4" = 1'-0"

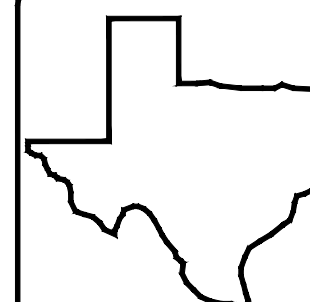

TEXAS CAD

Architectural Design

Box 492

Lockhart,

Texas 78644

Tel: (512) 585-1635

This drawing and the design shown are the property of Texas Cad. The reproduction, copying or other use of this drawing without their written consent is prohibited and any infringement will be subject to legal action. Every effort has been taken to assure the accuracy of these drawings. Furthermore, the general contractor must check and verify all dimensions.

©2015
TexasCad

DAVID MENDEZ APT. B
1012 N BISHOP STREET
SAN MARCOS, TX. 78666
PHONE: 512-738-0614

Revisions

No. Date:

No. Date:

ISSUE DATE: 6/13/18

CHKD BY:

TxCad


DRWN BY:

TxCad

ELEVATIONS
MENDEZ APT B

1012 N. BISHOP STREET
SAN MARCOS, TX. 78666

A2

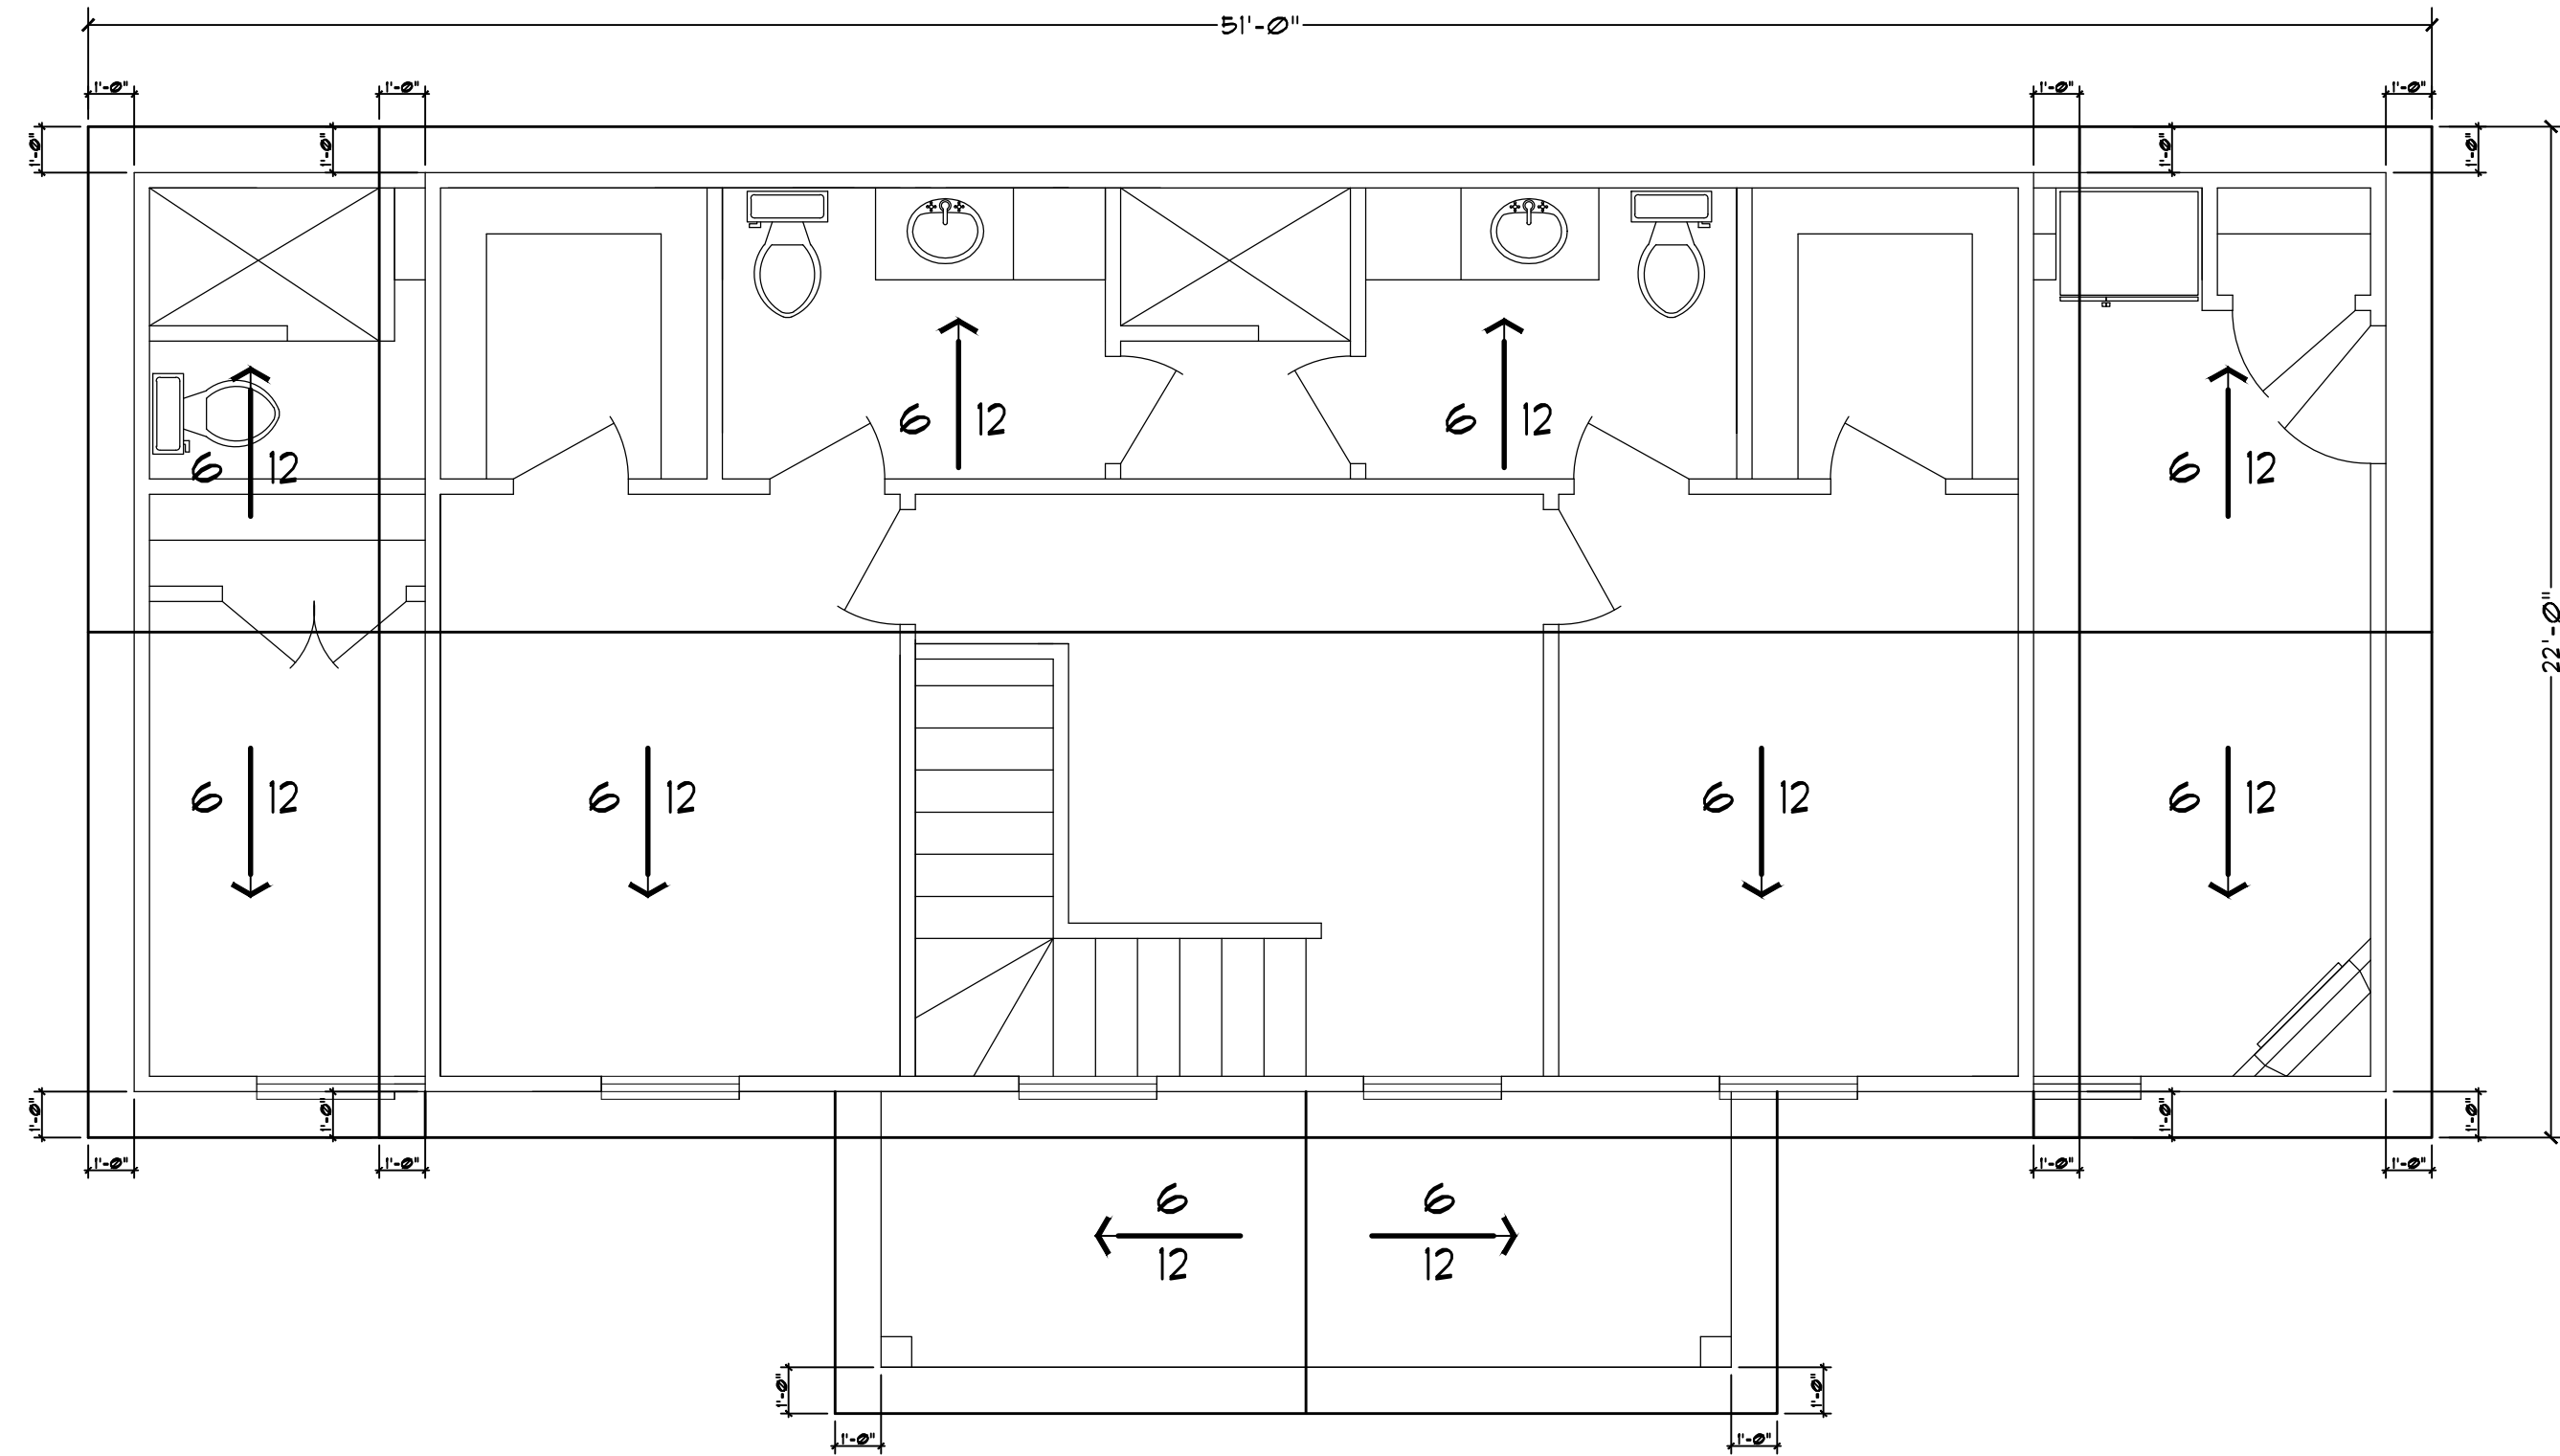

ROOF PLAN

SC: 1/4" = 1'-0"



REAR ELEVATION

SC: 1/4" = 1'-0"



TEXAS CAD

Architectural Design
Box 492
Lockhart,
Texas 78644
Tel: (512) 585-1635

This drawing and the design shown are the property of Texas Cad. The reproduction, copying or other use of this drawing without their written consent is prohibited and any infringement will be subject to legal action. Every effort has been taken to assure the accuracy of these drawings. Furthermore, the general contractor must check and verify all dimensions.

©2015
TexasCad

DAVID MENDEZ APT. B
1012 N BISHOP STREET
SAN MARCOS, TX. 78666
PHONE: 512-738-0614

Revisions

No. Date: _____
No. Date: _____

ISSUE DATE: 6/13/18

CHKD BY:
TxCad

DRWN BY:
TxCad

ELEV.&.ROOF
MENDEZ APT B
1012 N. BISHOP STREET
SAN MARCOS, TX. 78666

A3