


Unit A Floor Plan & Elevations

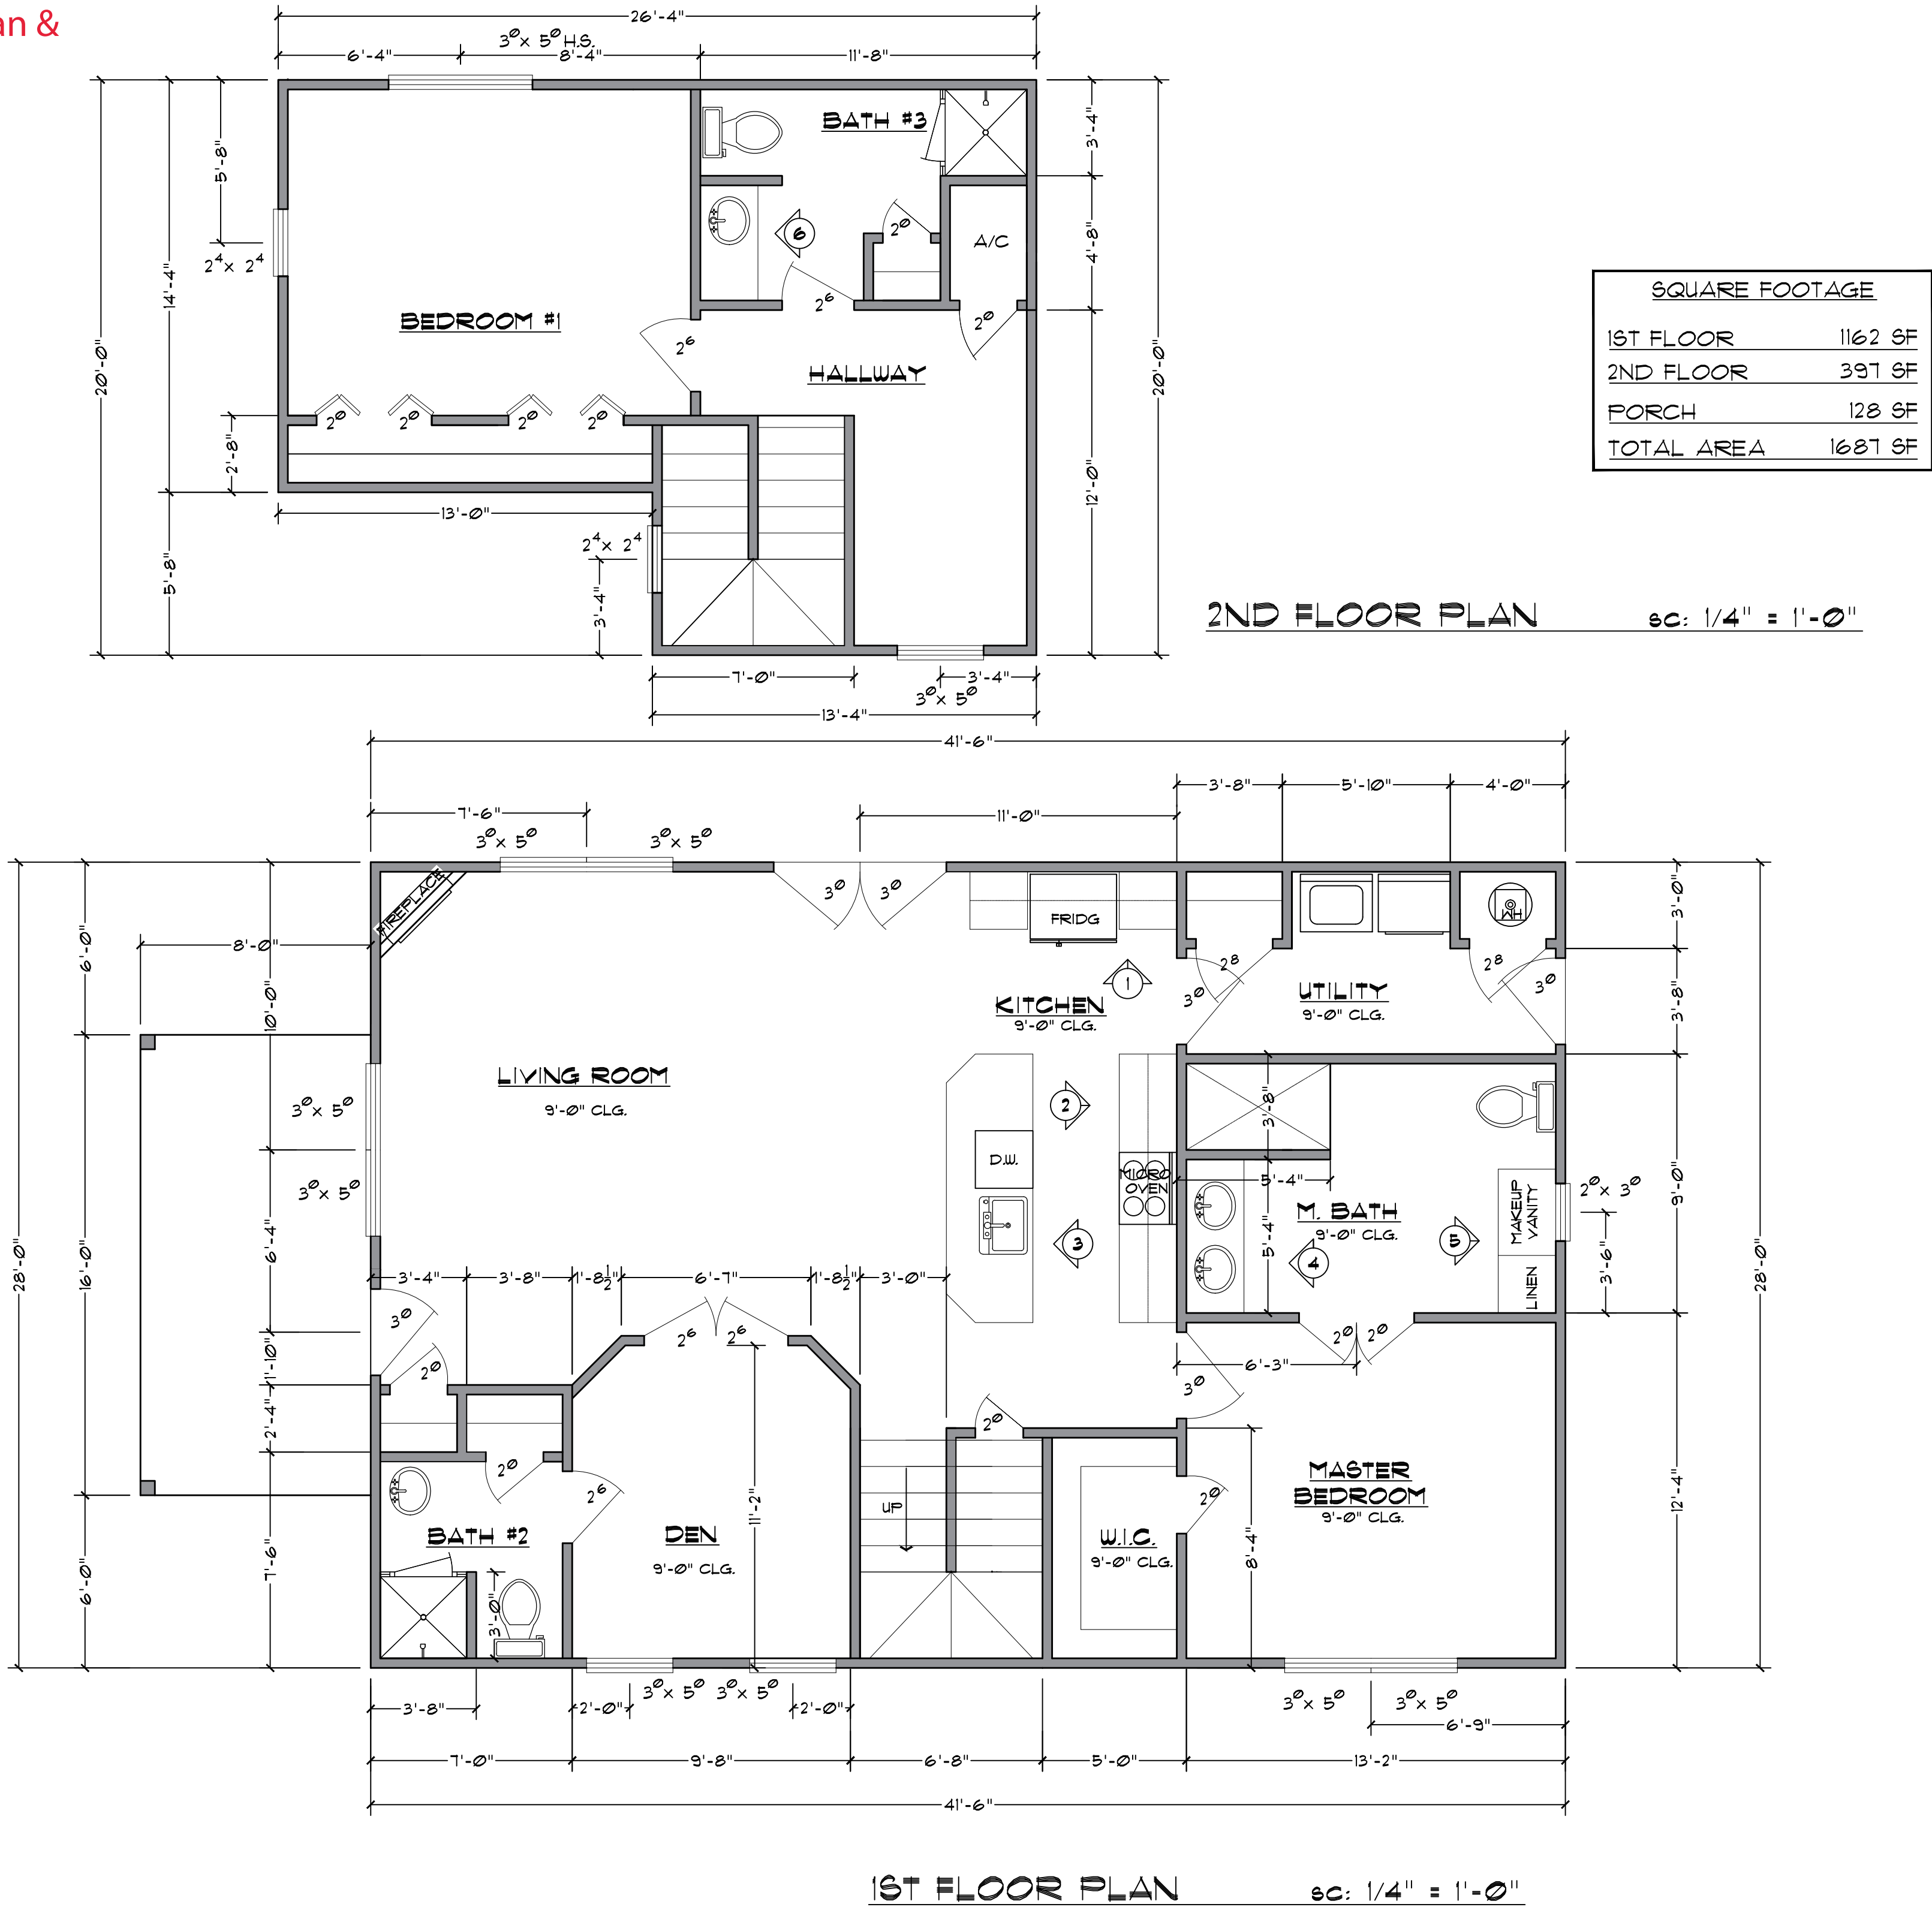

**TEXAS CAD**  
Architectural Design  
Box 492  
Lockhart,  
Texas 78644  
Tel: (512) 585-1635

This drawing and the design shown are the property of Texas Cad. The reproduction, copying or other use of this drawing without their written consent is prohibited and any infringement will be subject to legal action. Every effort has been taken to assure the accuracy of these drawings. Furthermore, the general contractor must check and verify all dimensions.

©2015  
TexasCad

**BOBBY MENDEZ HOMES, INC.**  
200 EAST MARKET STREET  
SAN MARCOS, TX. 78666  
PHONE: 512-995-1136

Revisions  
No. Date:  
No. Date:  
ISSUE DATE: 5/15/18

CHKD BY:  
TxCad  
DRWN BY:  
TxCad

**FLOOR PLAN**  
MENDEZ APT A  
1012 N. BISHOP STREET  
SAN MARCOS, TX. 78666

**A1**



**TEXAS CAD**  
Architectural Design  
Box 492  
Lockhart,  
Texas 78644  
Tel: (512) 585-1635

This drawing and the design shown are the property of Texas Cad. The reproduction, copying or other use of this drawing without their written consent is prohibited and any infringement will be subject to legal action. Every effort has been taken to assure the accuracy of these drawings. Furthermore, the general contractor must check and verify all dimensions.

©2015  
TexasCad

**BOBBY MENDEZ HOMES, INC.**  
200 EAST MARKET STREET  
SAN MARCOS, TX. 78666  
PHONE: 512-995-1136

Revisions  
No. Date: \_\_\_\_\_  
No. Date: \_\_\_\_\_  
ISSUE DATE: 5/15/18


CHKD BY:  
TxCad  
DRWN BY:  
TxCad

**ELEVATIONS**  
MENDEZ APT A  
1012 N. BISHOP STREET  
SAN MARCOS, TX. 78666


**A2**




**LEFT ELEVATION** sc: 1/4" = 1'-0"

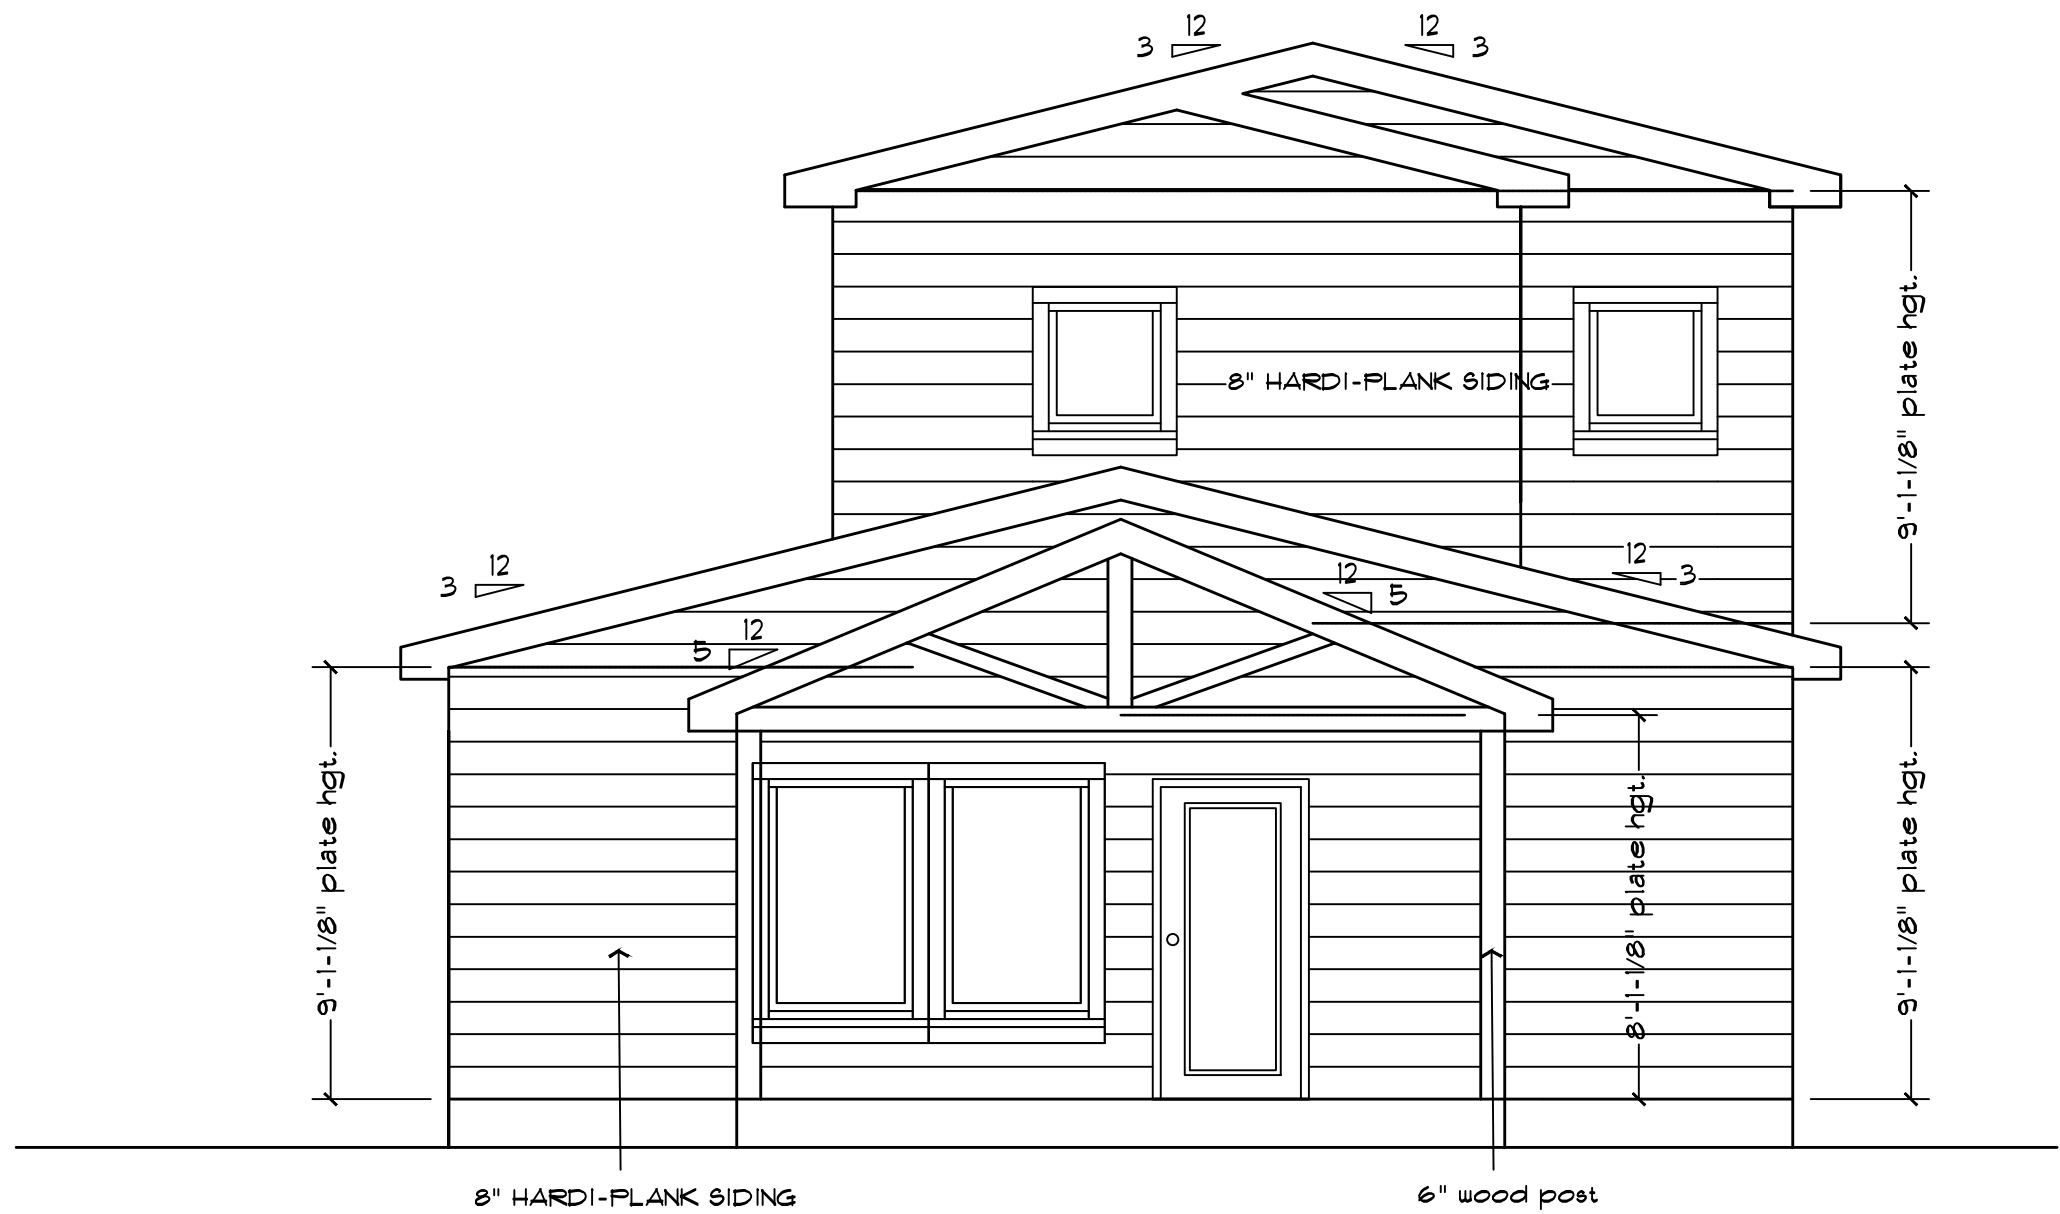


**FRONT ELEVATION** sc: 1/4" = 1'-0"

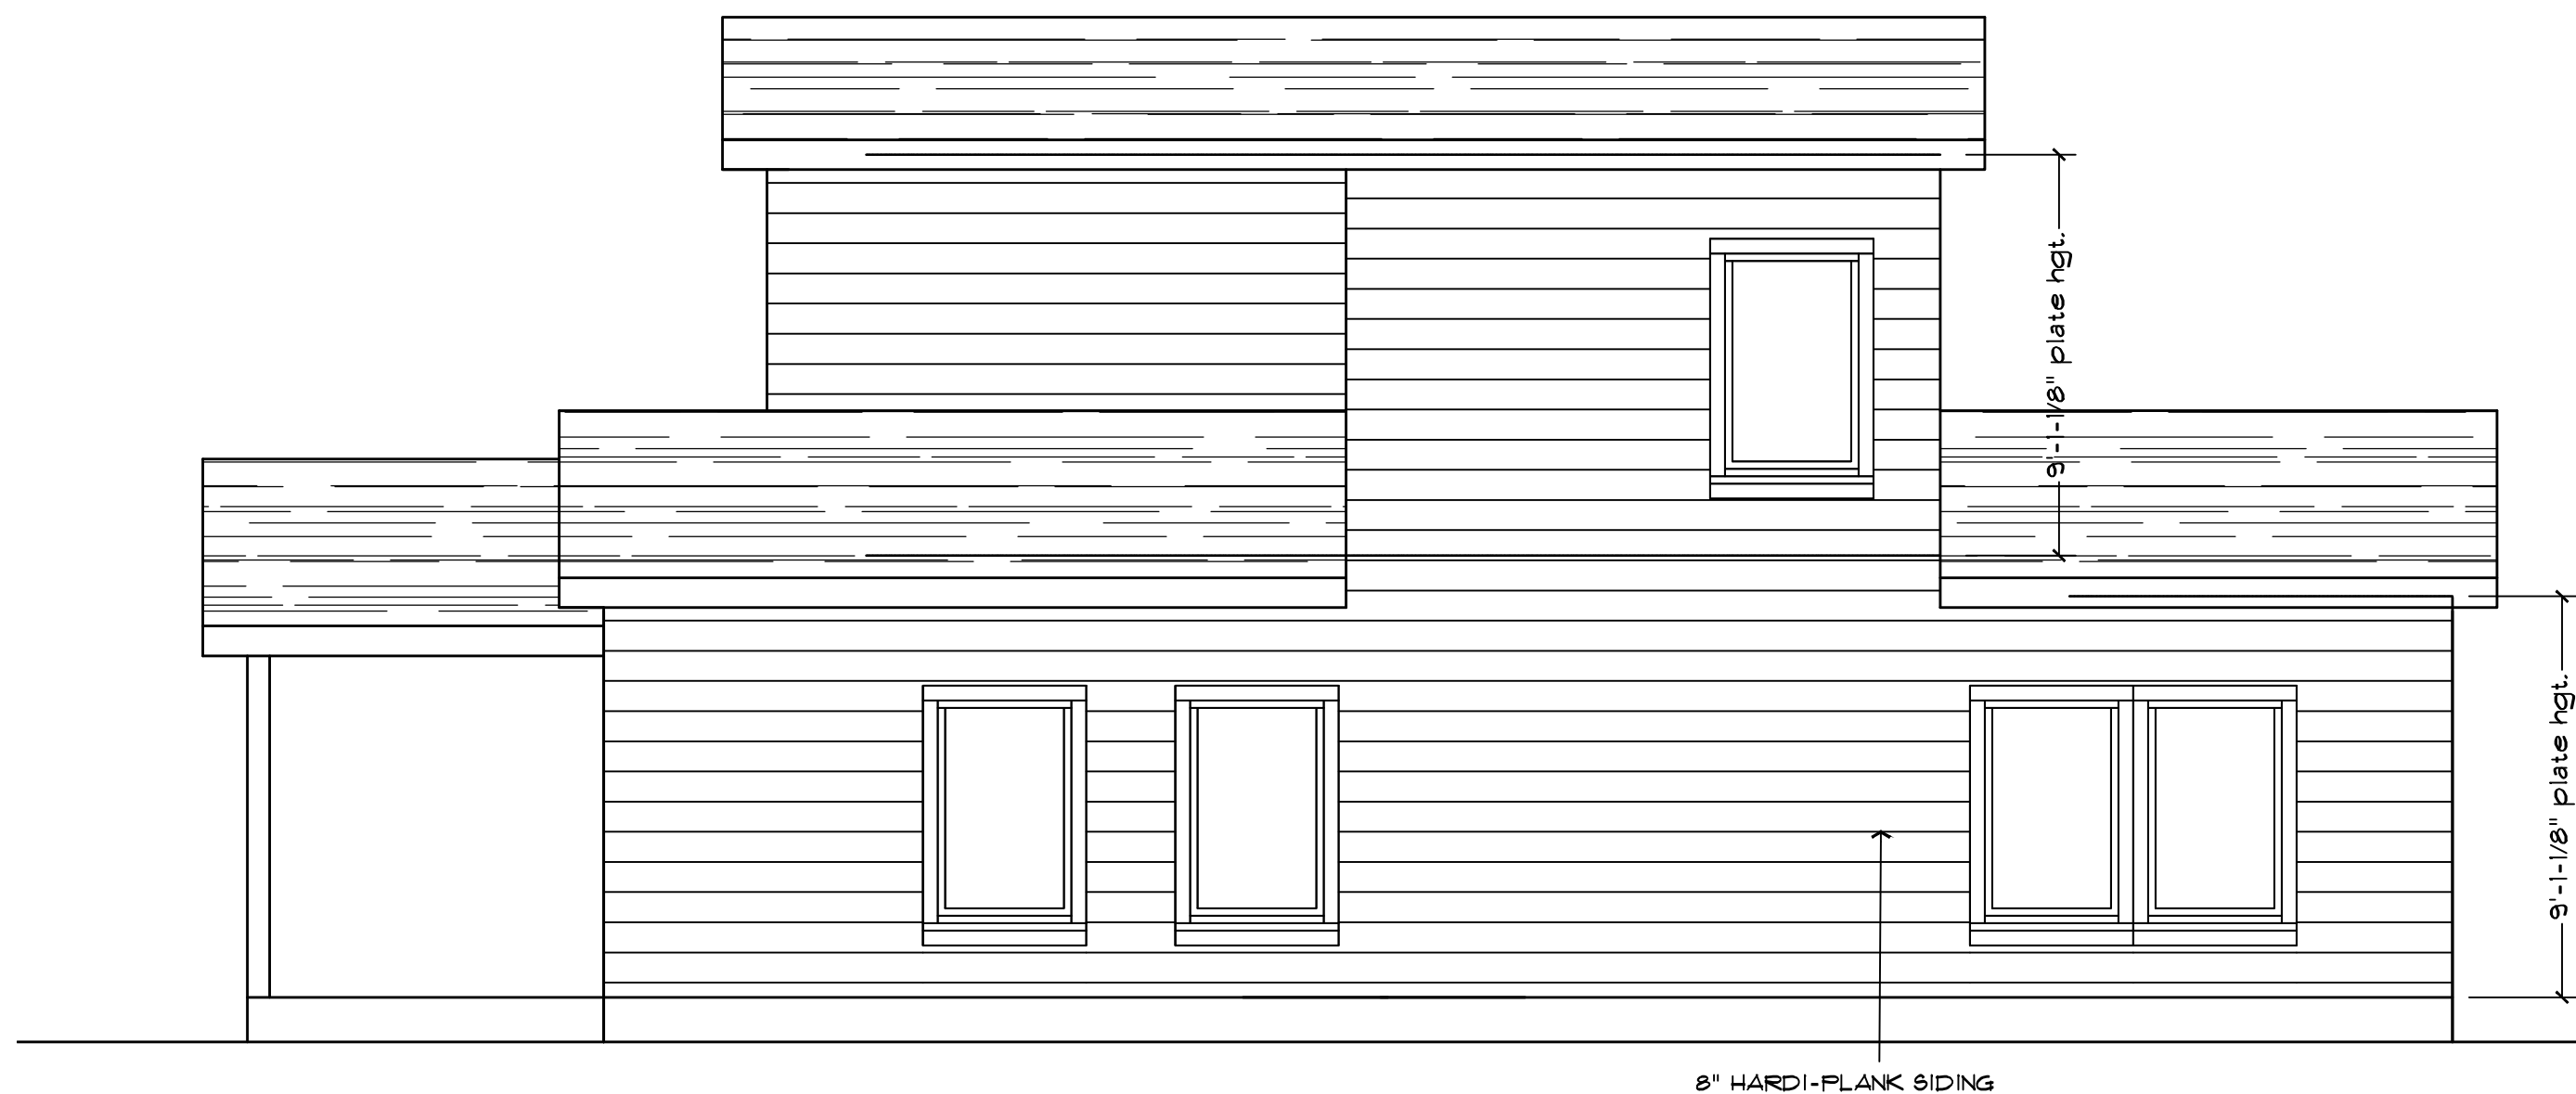

RIGHT ELEVATION sc: 1/4" = 1'-0"

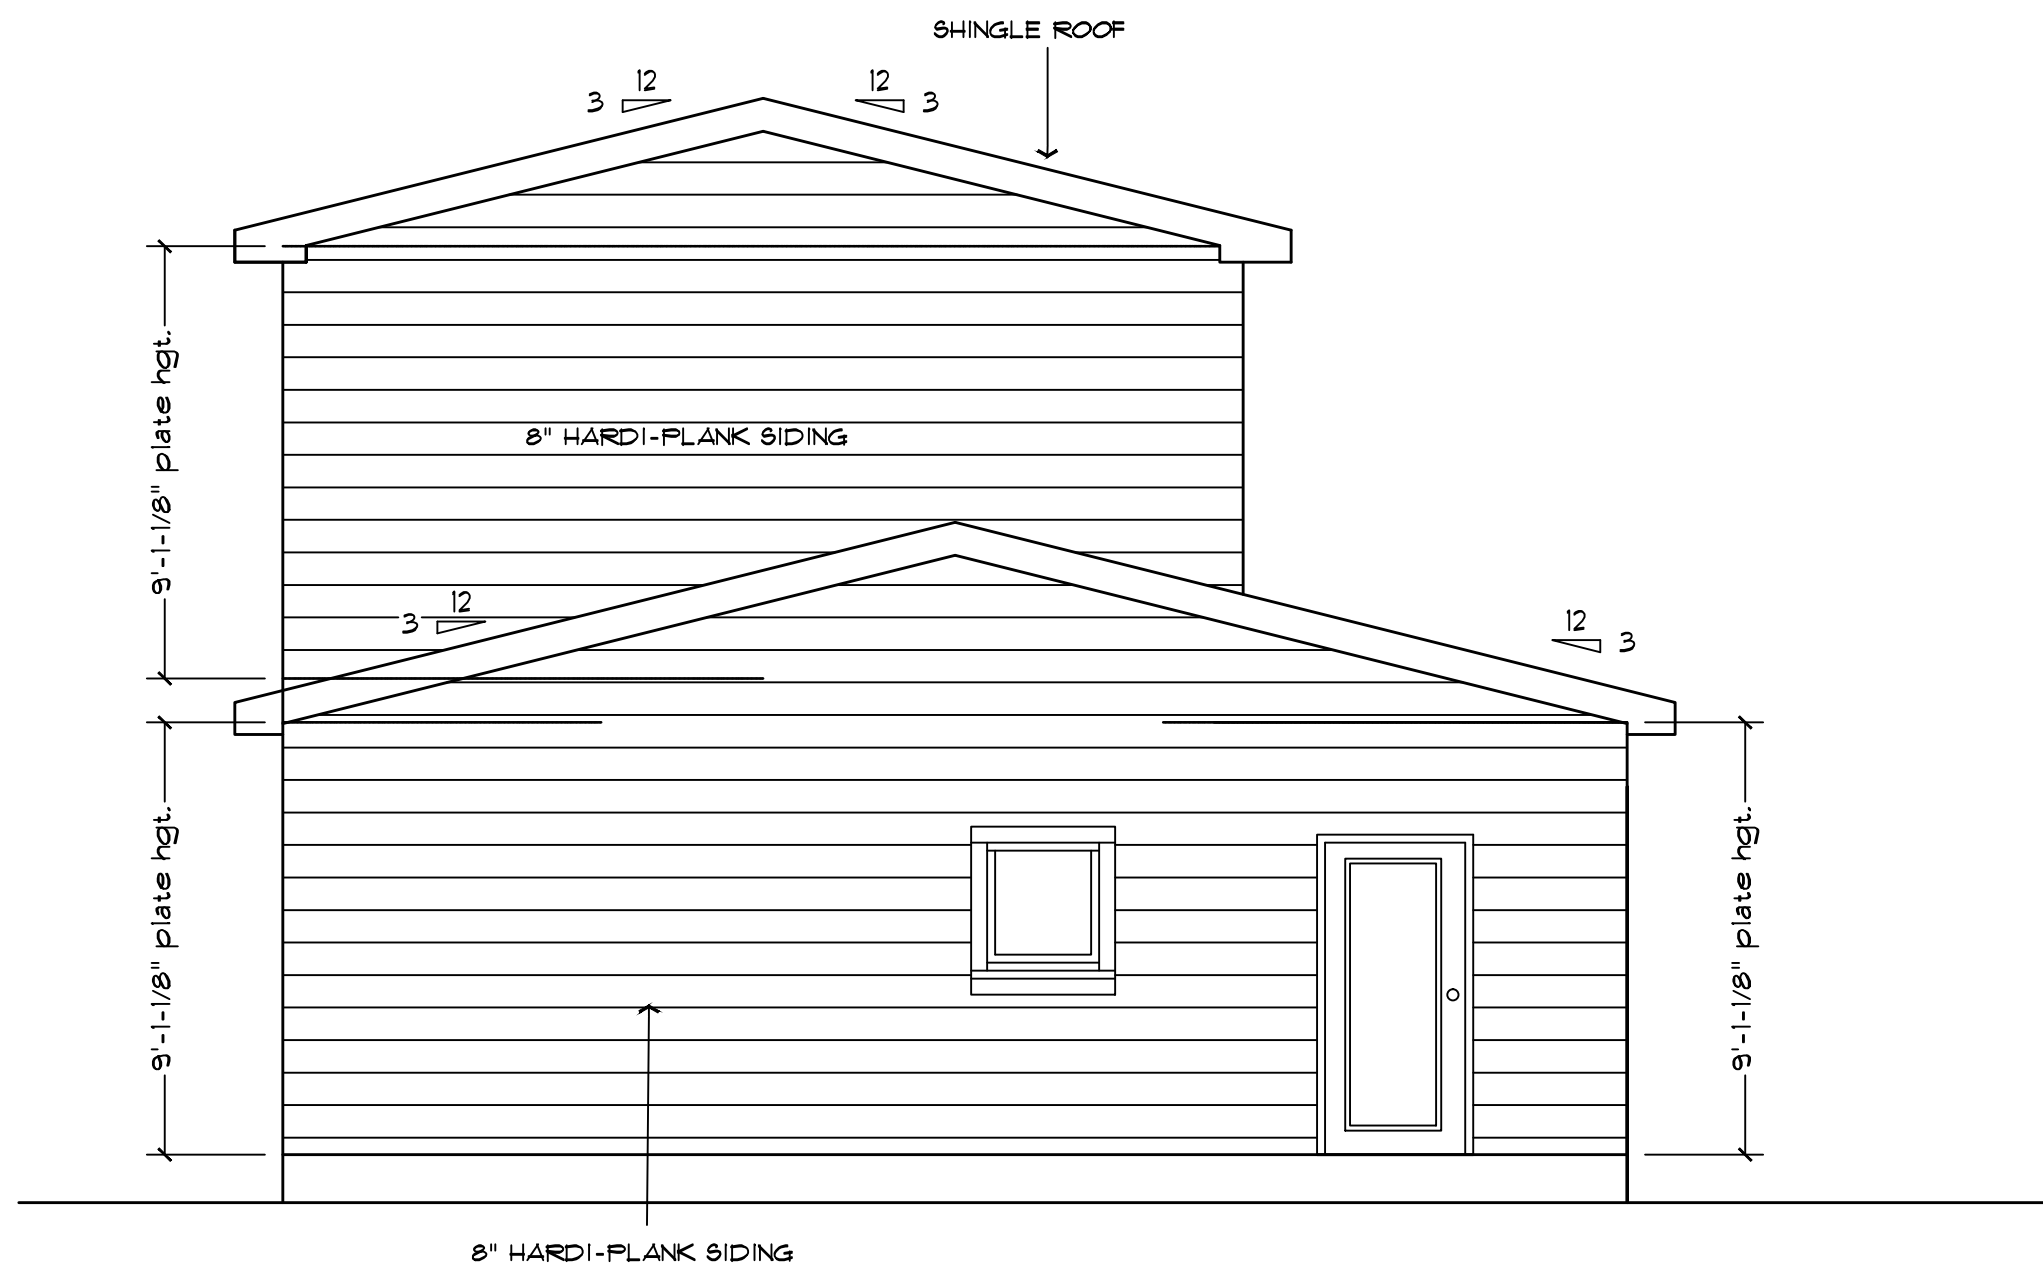

REAR ELEVATION sc: 1/4" = 1'-0"

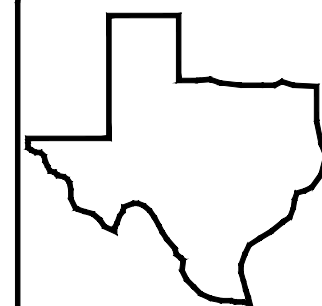

**TEXAS CAD**  
Architectural Design  
Box 492  
Lockhart,  
Texas 78644  
Tel: (512) 585-1635

This drawing and the design shown are the property of Texas Cad. The reproduction, copying or other use of this drawing without their written consent is prohibited and any infringement will be subject to legal action. Every effort has been taken to assure the accuracy of these drawings. Furthermore, the general contractor must check and verify all dimensions.

©2015  
TexasCad

**BOBBY MENDEZ HOMES, INC.**  
200 EAST MARKET STREET  
SAN MARCOS, TX. 78666  
PHONE: 512-995-1136

Revisions  
No. Date: \_\_\_\_\_  
No. Date: \_\_\_\_\_  
ISSUE DATE: 5/15/18

CHKD BY:  
TxCad  
DRWN BY:  
TxCad

**ELEVATIONS**  
MENDEZ APT A  
1012 N. BISHOP STREET  
SAN MARCOS, TX. 78666

**A3**