


FILENAME: G:\069227310_WW-Hunter\Design\Wsup01.dgn
PLOTTED: 8/16/2018 2:08:53 PM



Kimley»Horn F-928

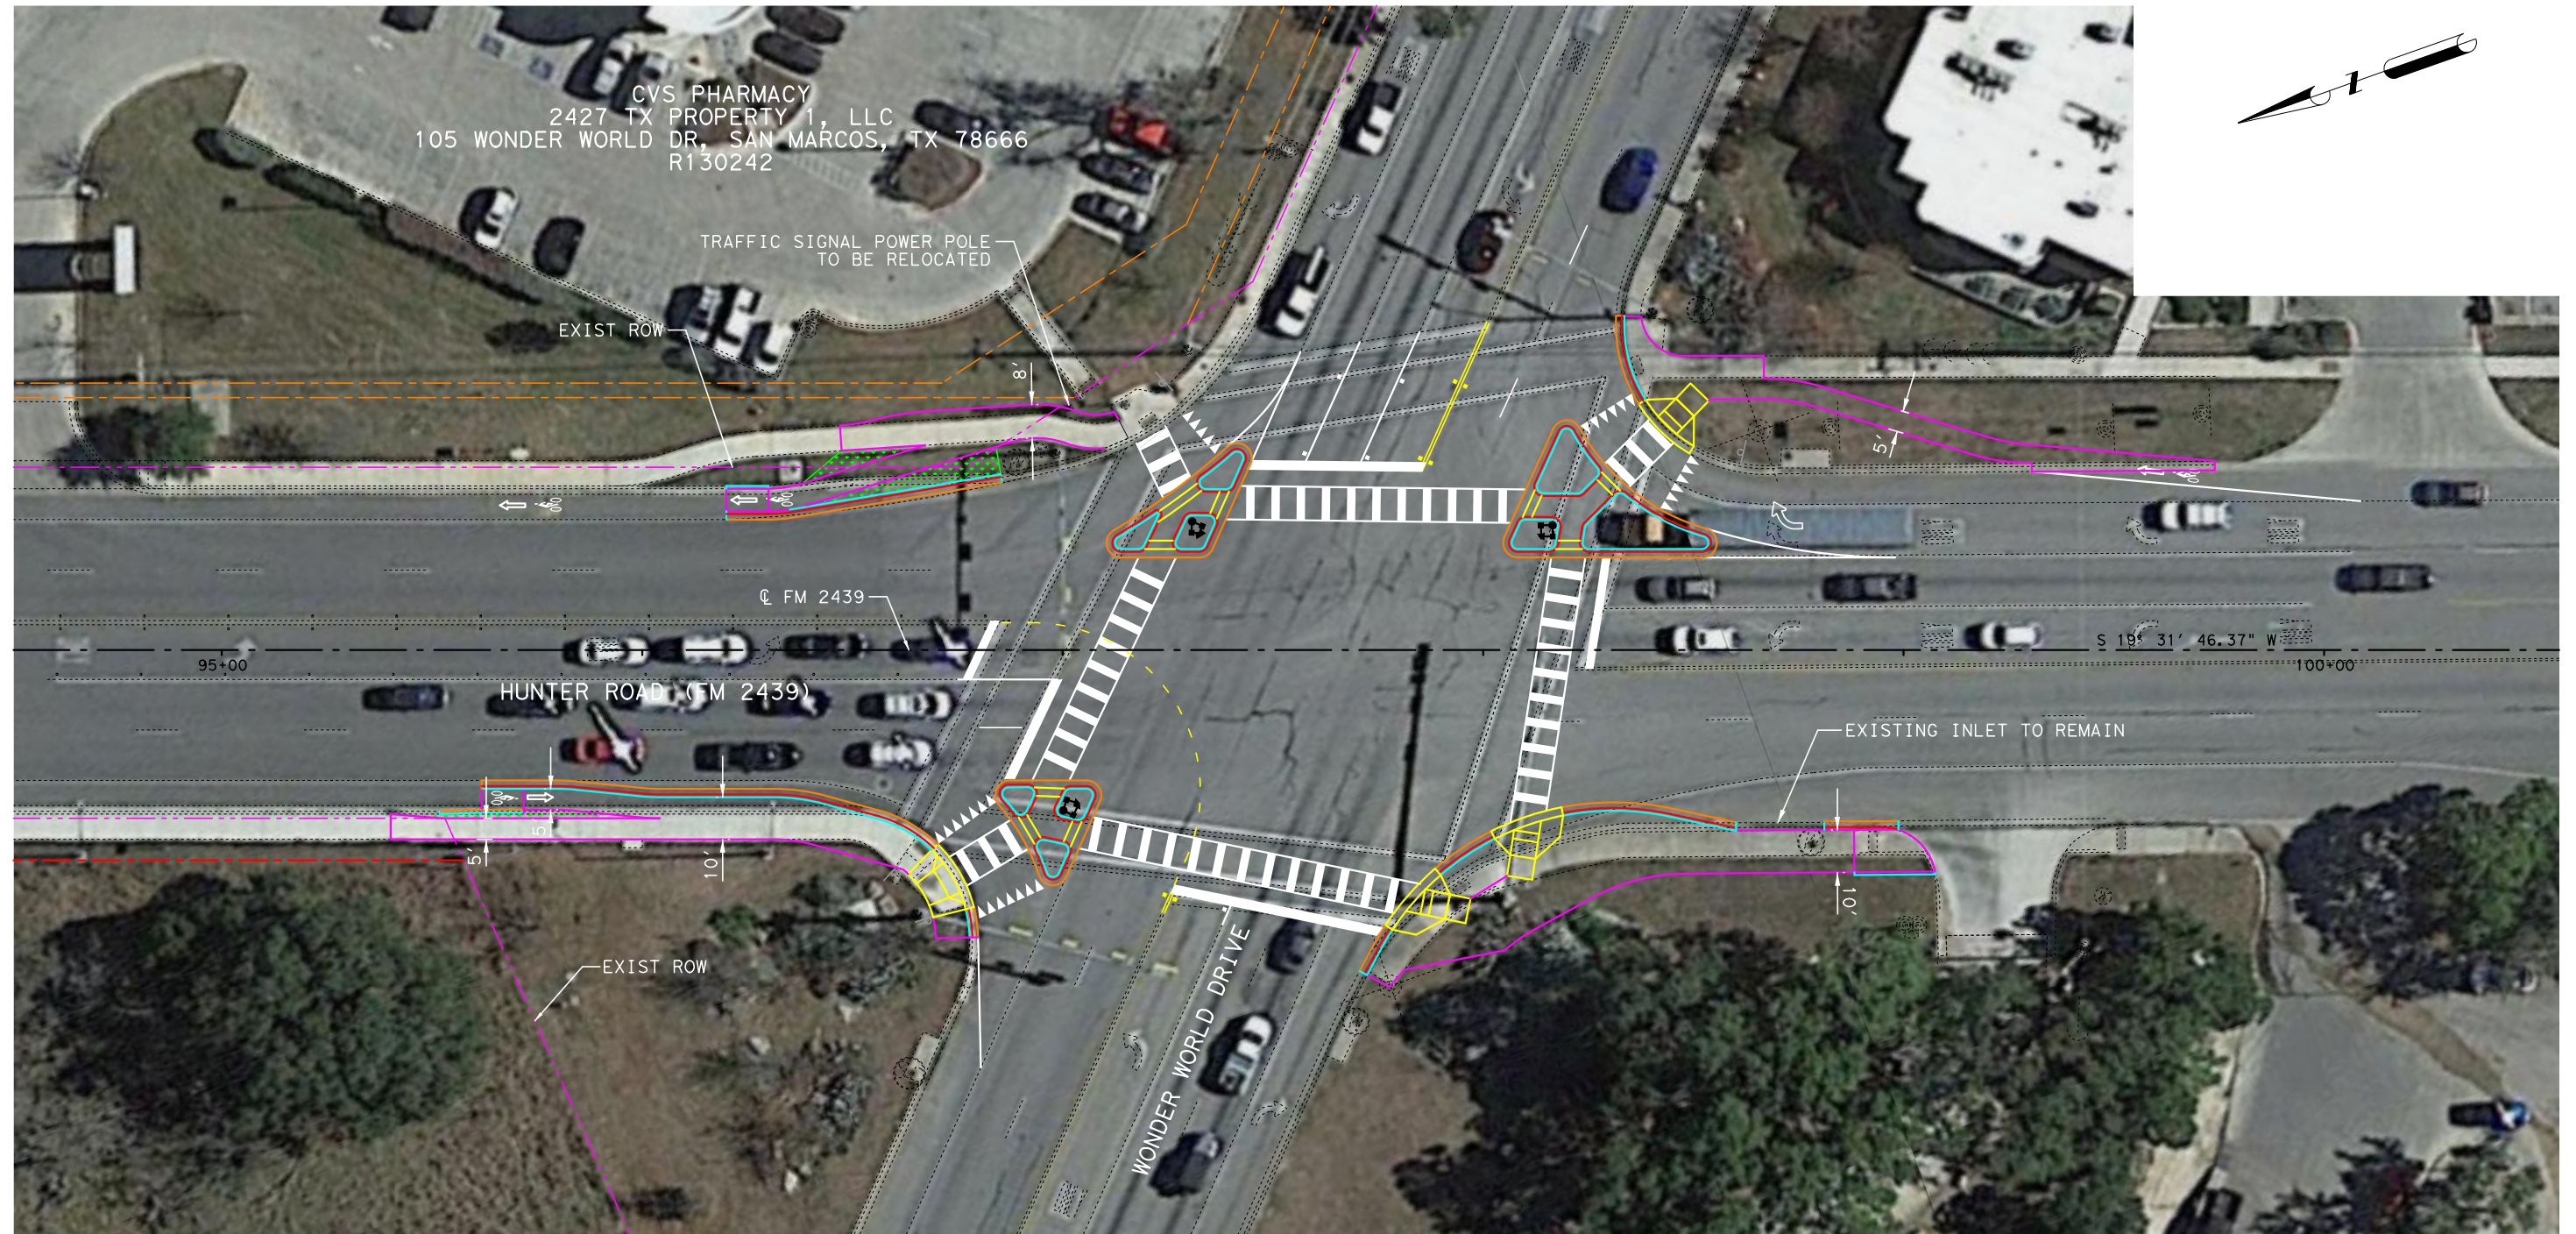

WONDER WORLD AT HUNTER
INTERSECTION IMPROVEMENTS

*OFF STREET
BICYCLE ACCOMODATION*