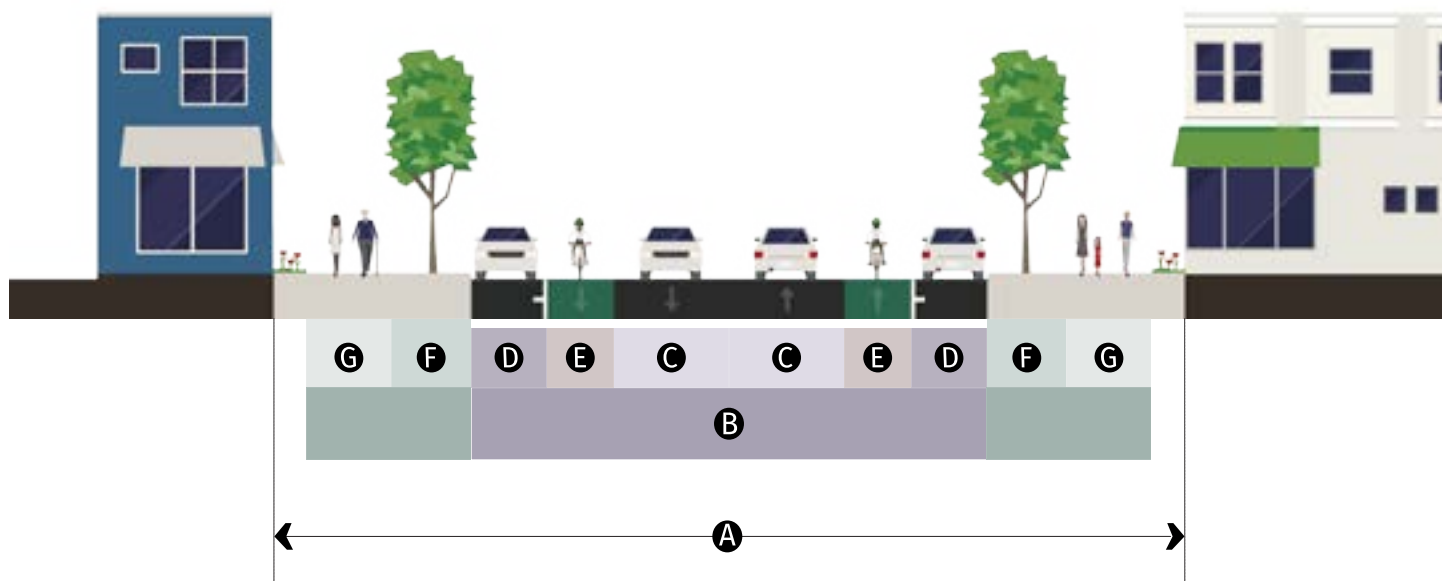


D. MLK Dr 83-(47'-50')**GENERAL**

| | | |
|--------------------------|-----------------------|----------|
| Right of Way | 83' | A |
| Motorist Operating Speed | 30 mph | |
| Walkway | Sidewalk | |
| Bikeway | Bike Lane | |
| Parking | Parallel (both sides) | |
| Planting | Tree Grate/ Tree Lawn | |

TRAVELWAY

| | | |
|----------------|-----------------|----------|
| Pavement Width | 47' - 50' max | B |
| Travel Lane | 10.5' - 11' max | C |
| Parking Lane | 7' - 8' max | D |
| Traffic Lanes | 2 lanes | |

STREETSCAPE

| | | |
|--------------|---------------|----------|
| Bike Lane | 5.5' - 6' min | E |
| Planter | 7' min | F |
| Tree Spacing | 30' o.c. avg | |
| Sidewalk | 8' min | G |