




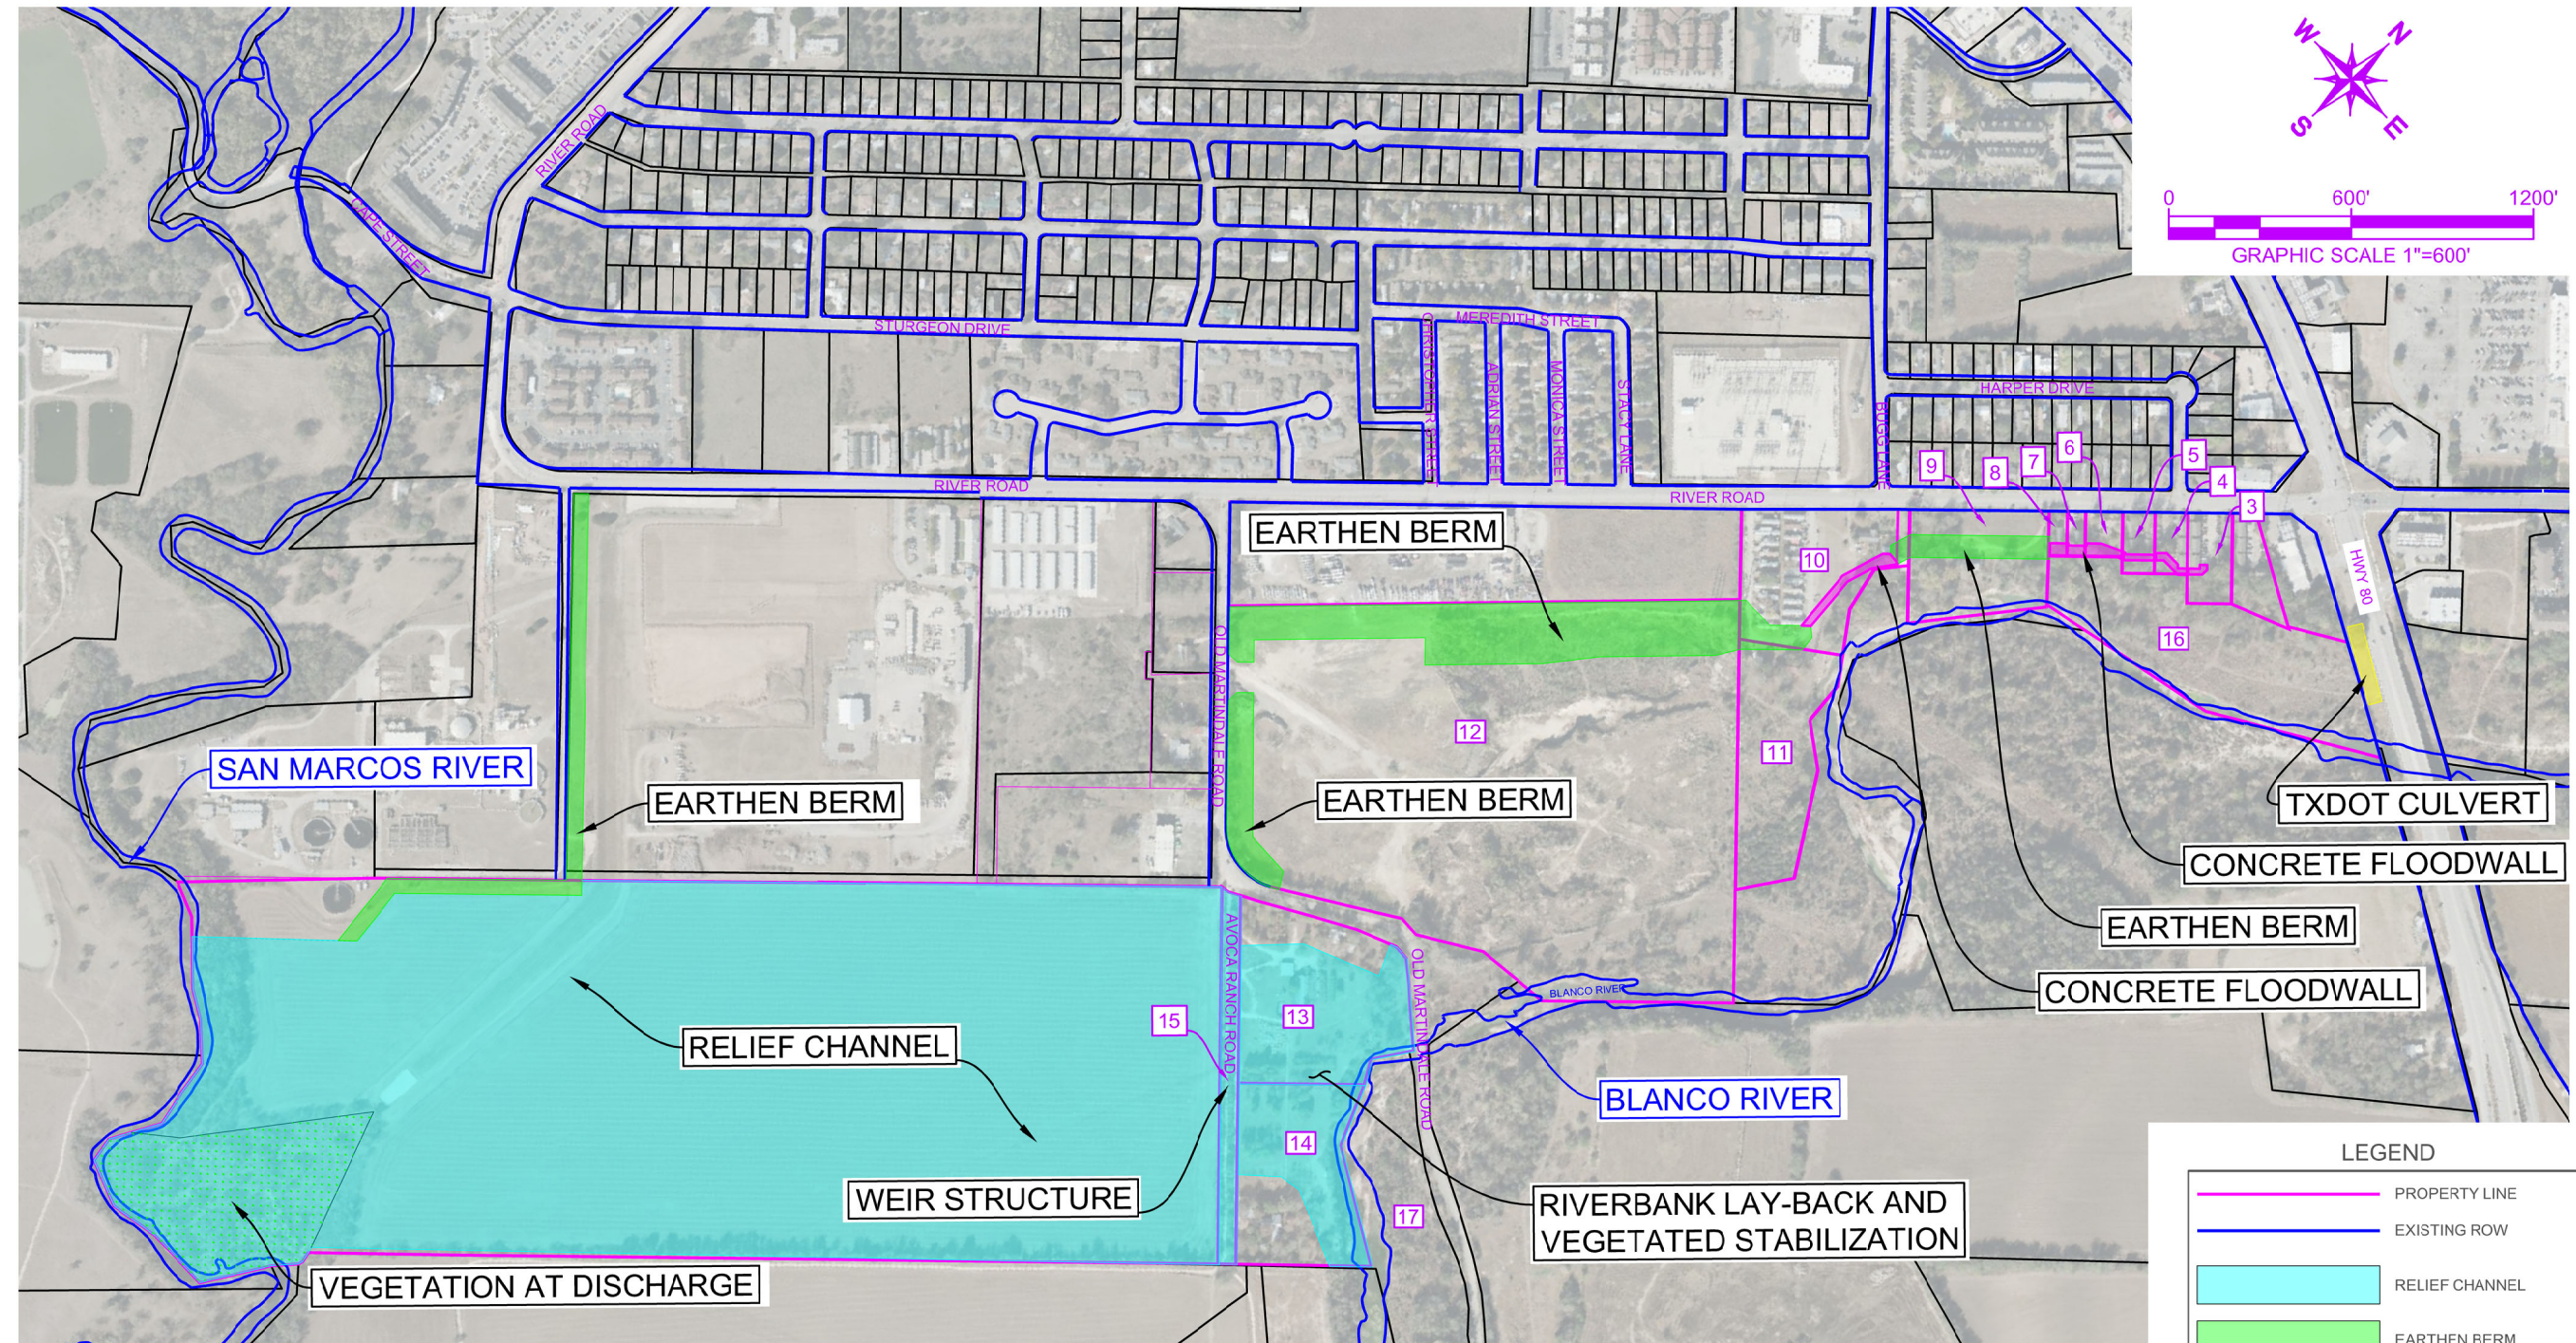

EARTHEN BERM

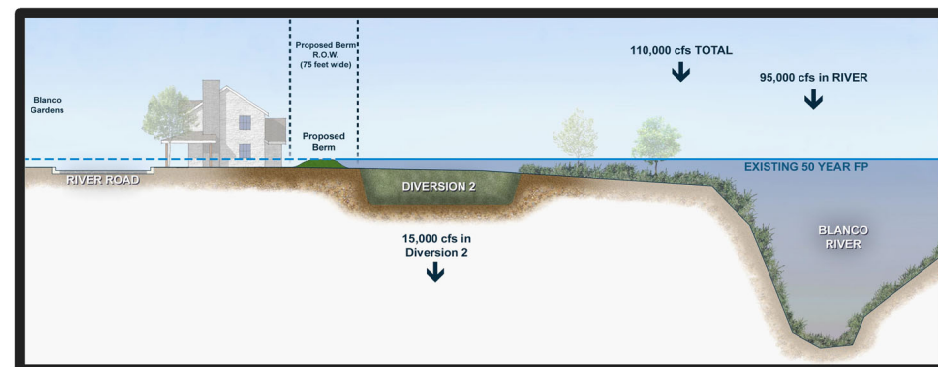

VEGETATED STABILIZATION

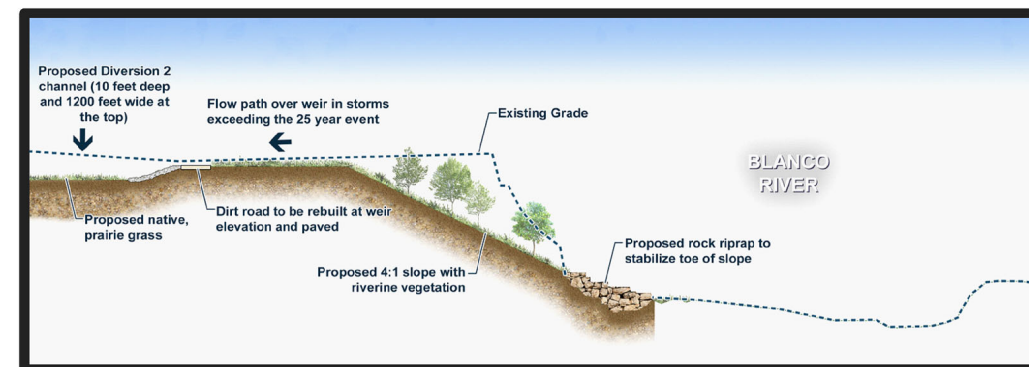

NOTE:

FOR REFERENCE ONLY.
SHAPEFILES ARE SOURCED FROM
CITY OF SAN MARCOS GIS AND
INTENDED FOR EXHIBIT AND VISUAL
REPRESENTATION ONLY.

BLANCO RIVERINE FLOOD MITIGATION			No.	BY	DATE	DESCRIPTION
PROJECT COMPONENTS						
DATE: OCT 2021						
DESIGNED BY: JRH						
DRAWN BY: JRH						
SHEET No.						
EXHIBIT						