


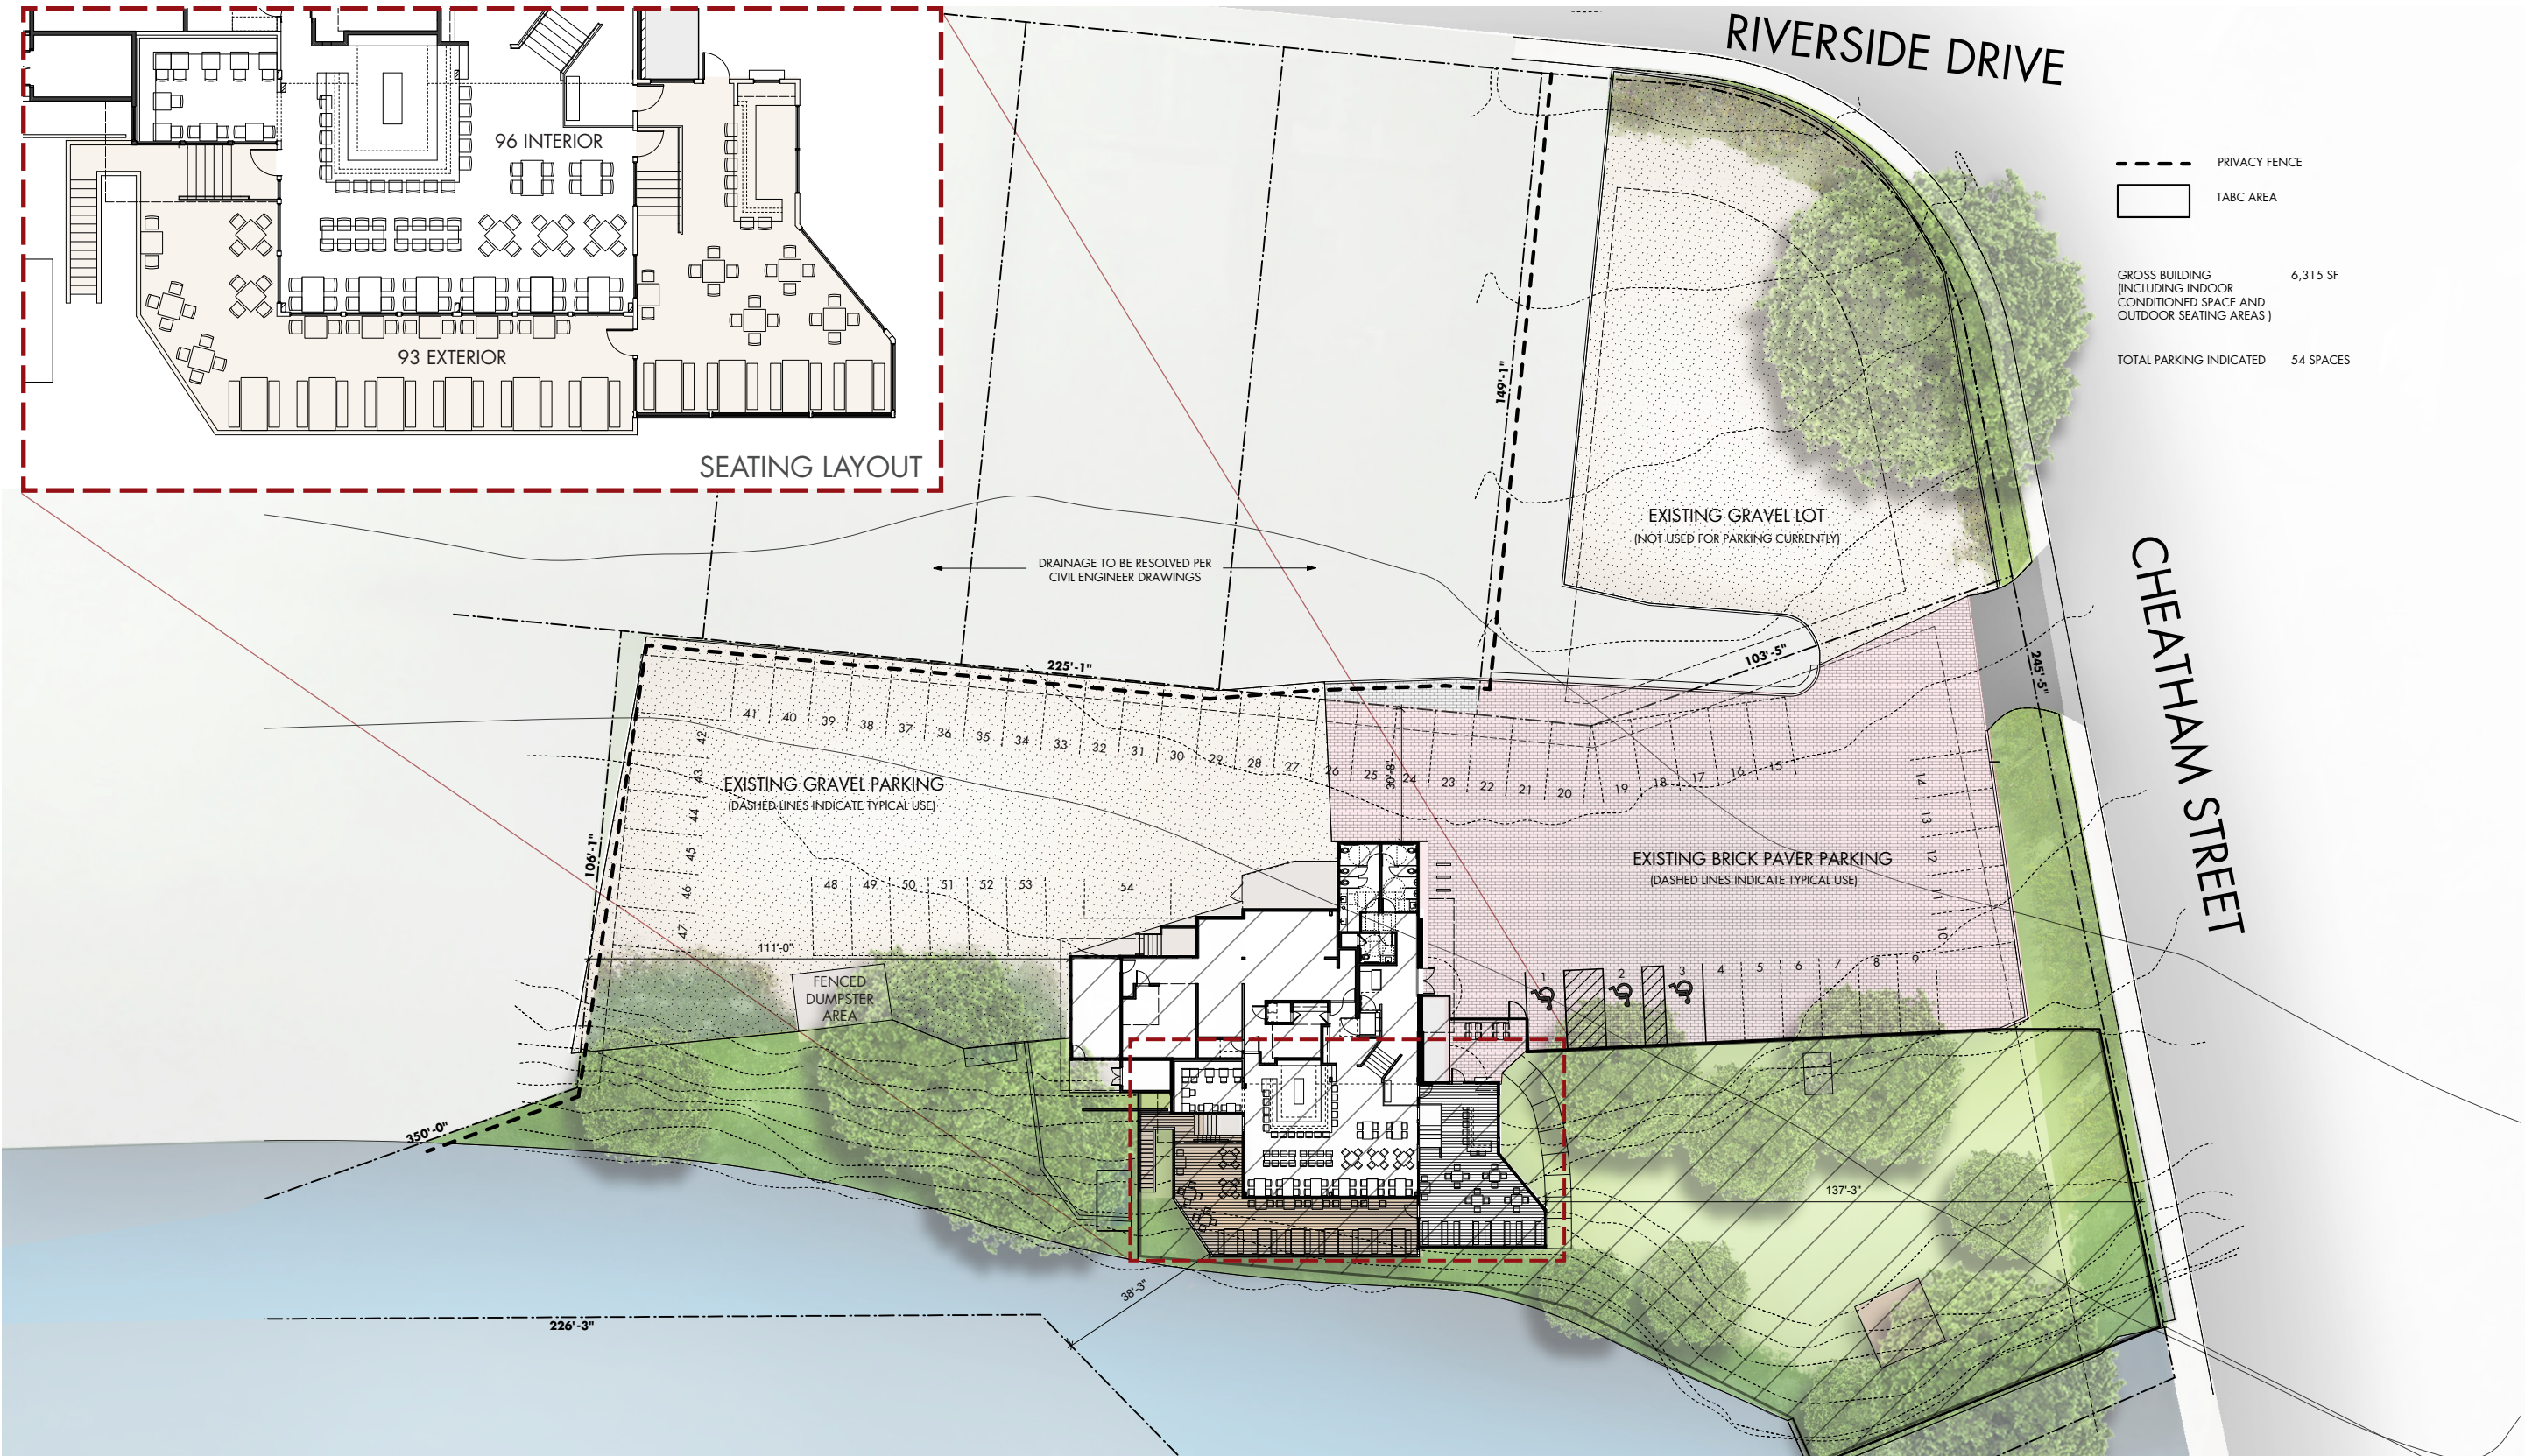

Project Name:

Ivar's River Pub

Date:

02 November 2016

Image Name:

Project Site Plan

