


- Legend**
- EX STORMSEWER TO REMAIN
  - EX STORMSEWER TO BE ABANDONED
  - Existing Curb Inlet
  - Existing Area Inlet
  - PROP STORMSEWER
  - PROP INLET
  - PROP ALLEY IMPROVEMENTS
  - PROP RIVER RD REGRADING
  - PROP WATER LINE
  - PROP UG ELECT DUCT BANK

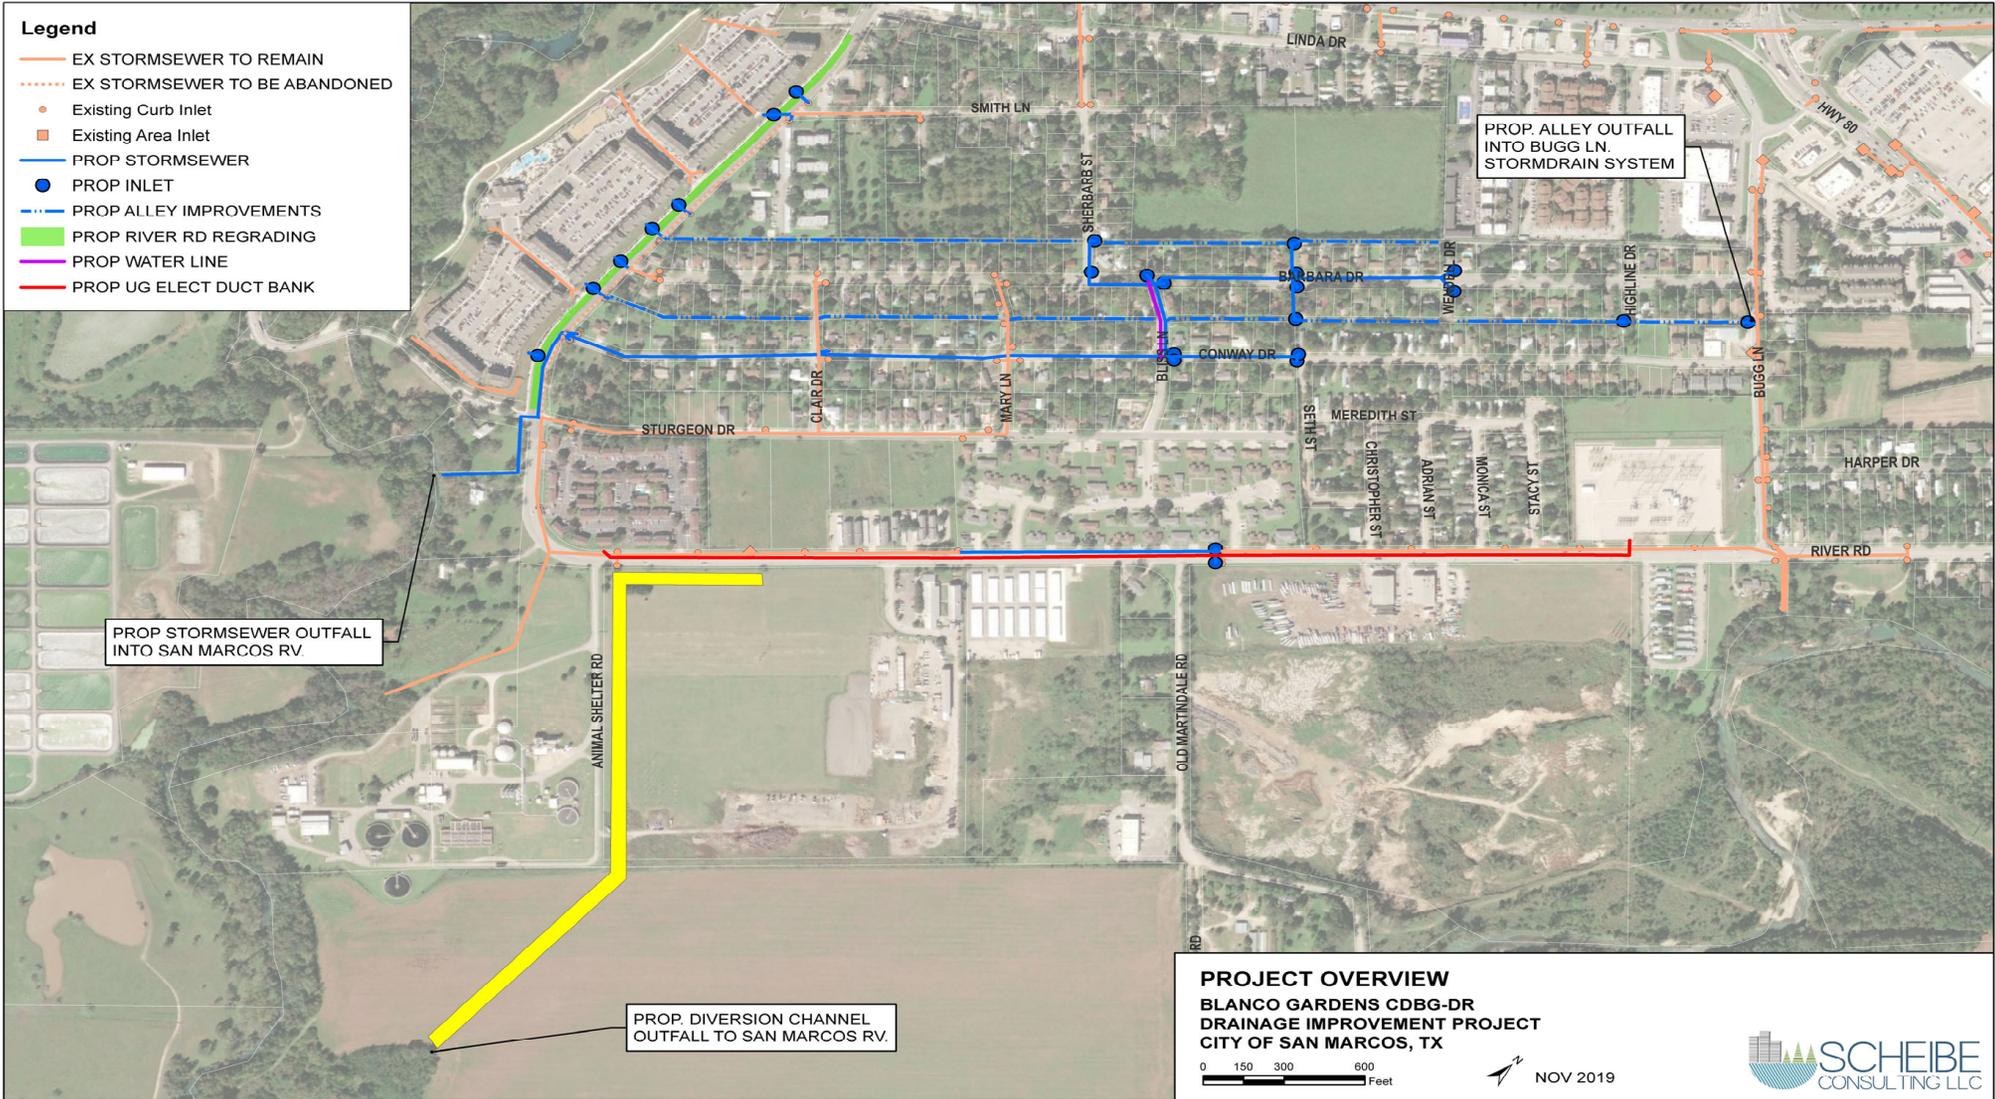

PROP STORMSEWER OUTFALL INTO SAN MARCOS RV

PROP. DIVERSION CHANNEL OUTFALL TO SAN MARCOS RV.

PROP. ALLEY OUTFALL INTO BUGG LN. STORMDRAIN SYSTEM

**PROJECT OVERVIEW**  
**BLANCO GARDENS CDBG-DR**  
**DRAINAGE IMPROVEMENT PROJECT**  
**CITY OF SAN MARCOS, TX**



NOV 2019

