

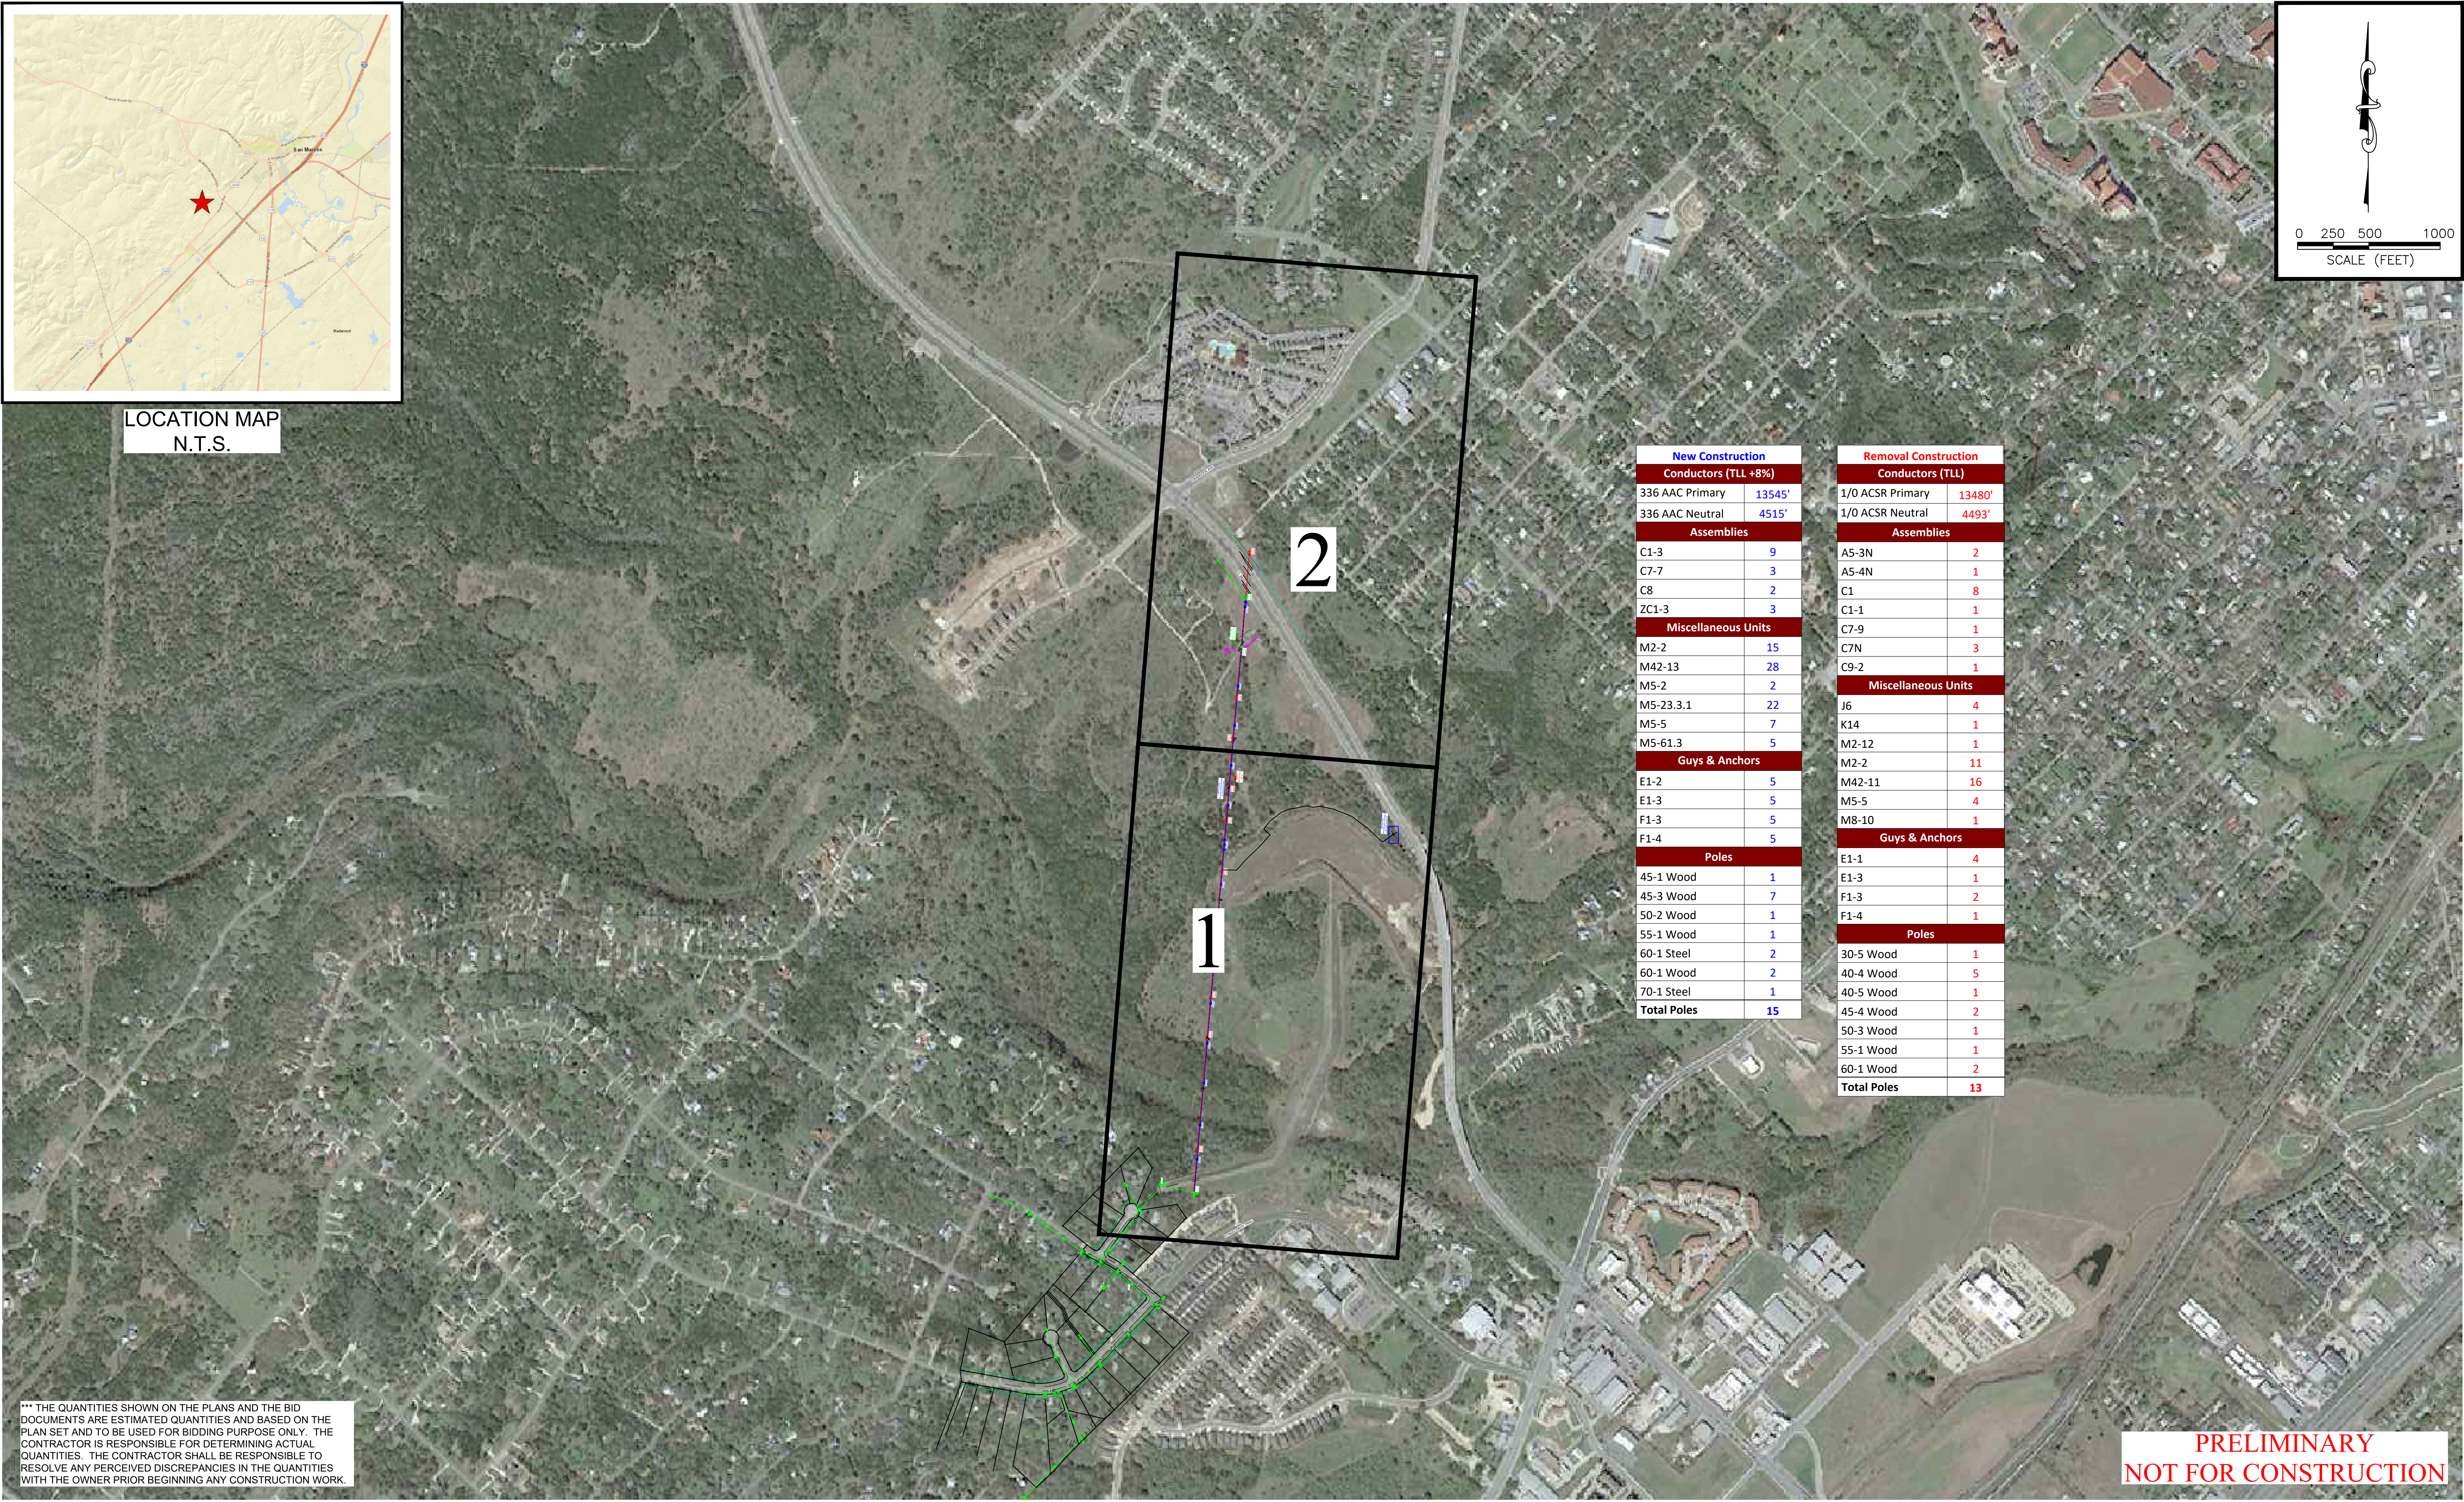
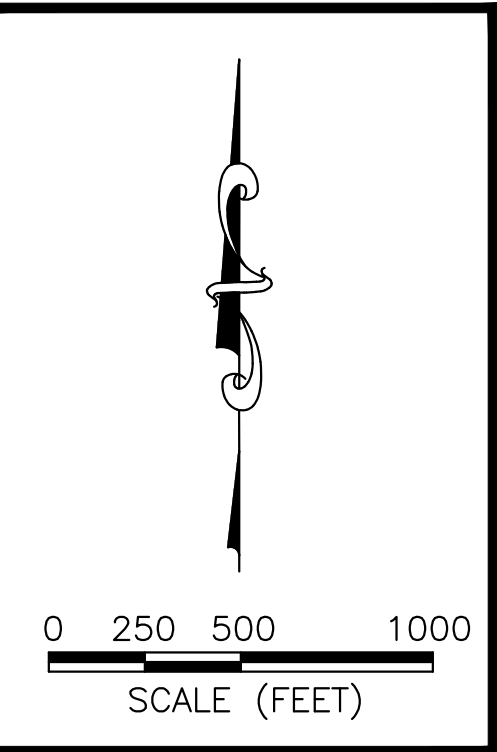


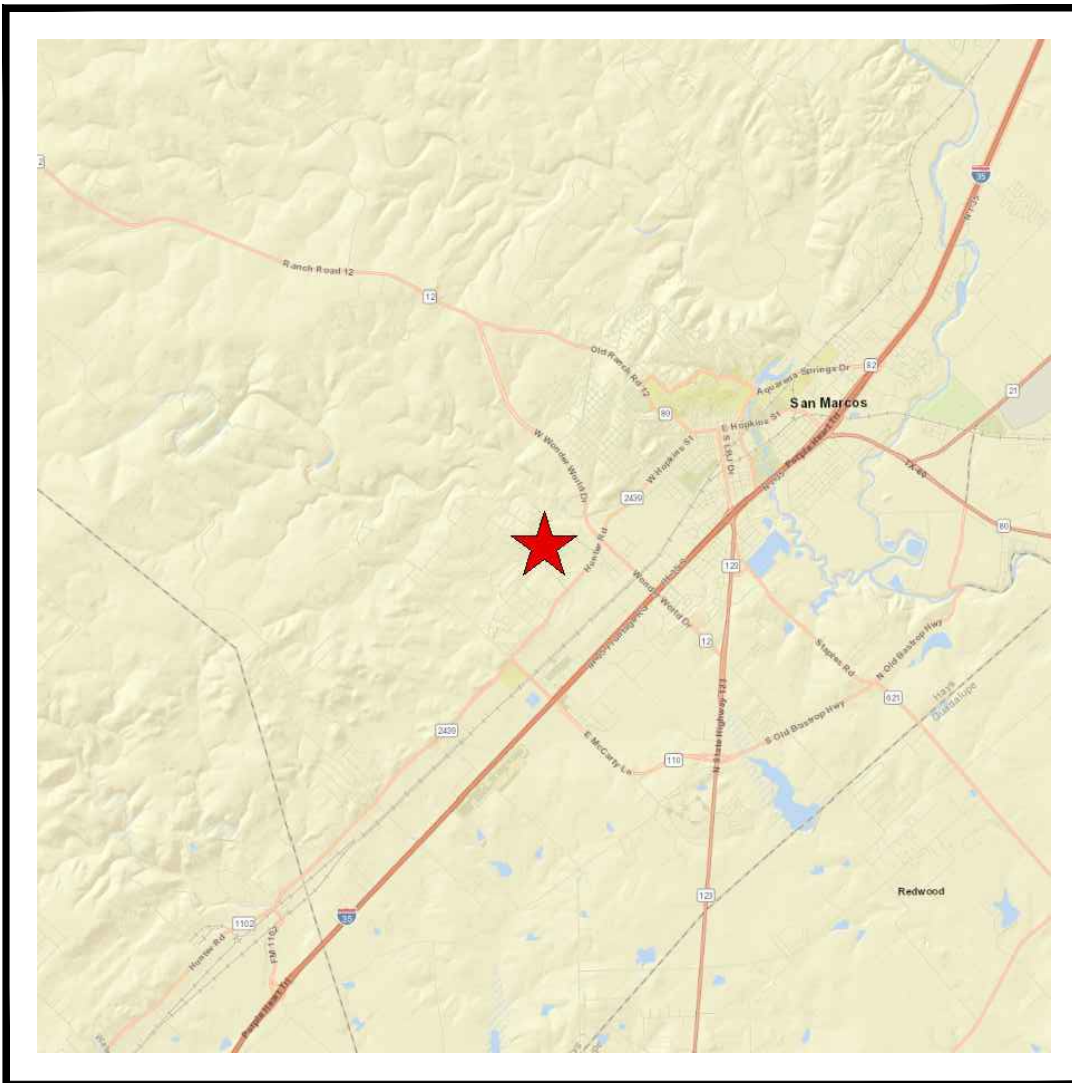

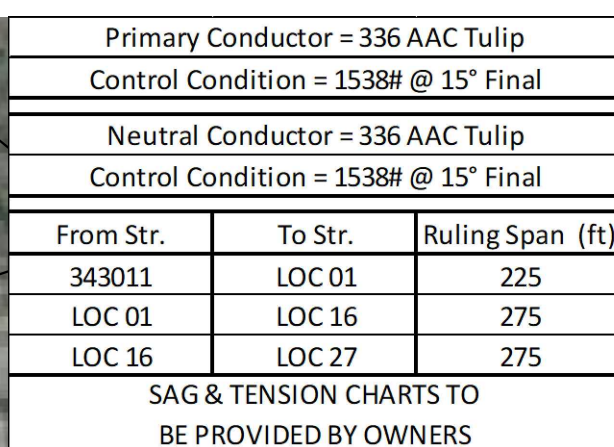

Longitude	Latitude	Pole #	Pole Height	Pole Type	Angle	Assemblies	Miscellaneous Units	Guys & Anchors	Notes
-97.97164°	29.86735°	LOC 01	60-1	Wood	00°00'	(2)C7-7	M2-2, (2)M5-5, (8)M42-13, (6)M5-23.3.1, M5-61.3	(2)E1-2, (2)E1-3, (2)F1-3, (2)F1-4	
			45-4	Wood	00°00'	(2)C7N	M2-2, (6)M42-11, (2)M5-5, (2)J6	(4)E1-1, (2)F1-3	395235
-97.97157°	29.86801°	LOC 02	55-1	Wood	00°00'	C1-3	M2-2		
-97.97155°	29.86821°	LOC 03	40-5	Wood	00°00'	C1-1	M2-2		395236
-97.97150°	29.86866°	LOC 04	60-1	Wood	00°00'	C1-3	M2-2		
-97.97141°	29.86948°	LOC 05	70-1	Steel	00°00'	ZC1-3	M2-2, M5-61.3, (5)M5-23.3.1		7' NEUTRAL
-97.97132°	29.87025°	LOC 06	60-1	Steel	00°00'	ZC1-3	M2-2		
-97.97131°	29.87033°	LOC 07	60-1	Wood	00°00'	C1	M2-2		394653
-97.97124°	29.87101°	LOC 08	60-1	Steel	00°00'	ZC1-3	M2-2		
-97.97123°	29.87110°	LOC 09	60-1	Wood	00°00'	C1	M2-2		394654
-97.97116°	29.87177°	LOC 10	50-2	Wood	00°00'	C1-3	M2-2, M5-61.3, (5)M5-23.3.1		
-97.97114°	29.87191°	LOC 11	50-3	Wood	00°00'	C1	M2-2		394656
-97.97107°	29.87254°	LOC 12	45-3	Wood	00°00'	C1-3	M2-2		
-97.97105°	29.87276°	LOC 13	40-4	Wood	00°00'	C1	M2-2		394657
-97.97099°	29.87330°	LOC 14	45-3	Wood	00°00'	C1-3	M2-2		
-97.97096°	29.87355°	LOC 15	40-4	Wood	00°00'	C1	M2-2		394658
-97.97091°	29.87406°	LOC 16	45-3	Wood	00°00'	C8	M2-2, M5-2, (2)M5-5, (8)M42-13, M5-61.3, (5)M5-23.3.1	(2)E1-3, (2)F1-4, (2)E1-2, (2)F1-3	
-97.97085°	29.87454°	LOC 17	40-4	Wood	00°00'	C7N, (2)A5-3N, A5-4N	M2-12, (2)J6, (6)M42-11, (2)M5-5		492365
-97.97082°	29.87483°	LOC 18	45-3	Wood	00°00'	C1-3	M2-2		
-97.97078°	29.87519°	LOC 19	45-4	Wood	00°00'	C1	M2-2		394659
-97.97065°	29.87534°	LOC 20	30-5	Wood	00°00'		K14, M8-10		IDLE METER
-97.97074°	29.87559°	LOC 21	45-3	Wood	00°00'	C1-3	M2-2		


*** THE QUANTITIES SHOWN ON THE PLANS AND THE BID DOCUMENTS ARE ESTIMATED QUANTITIES AND BASED ON THE PLAN SET AND TO BE USED FOR BIDDING PURPOSE ONLY. THE CONTRACTOR IS RESPONSIBLE FOR DETERMINING ACTUAL QUANTITIES. THE CONTRACTOR SHALL BE RESPONSIBLE TO RESOLVE ANY PERCEIVED DISCREPANCIES IN THE QUANTITIES WITH THE OWNER PRIOR BEGINNING ANY CONSTRUCTION WORK.

**PRELIMINARY
NOT FOR CONSTRUCTION**

E					K				
D					J				
C					H				
B					G				
A					F				
Ltr.	Date	Revision	By	Chkd.	Appd.	Ltr.	Date	Revision	By Chkd. Appd.




M&S ENGINEERING
CIVIL | ELECTRICAL | STRUCTURAL | MEP
TEXAS REGISTERED ENGINEERING FIRM
F-1394

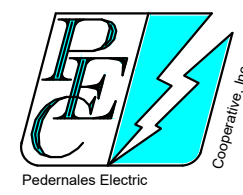

PEDERNALES ELECTRIC COOPERATIVE, INC.

WILLOW CREEK
RECONDUCTOR PT 2
WO#142147

DATE: 02/02/2021
SCALE: 1" = 100'
ENGINEER: MARY COLEMAN, P.E.
DESIGNED BY: J. VICK & C. CHAPPELL
DRAWN BY: M. BURCH
SHEET: 1 OF 3

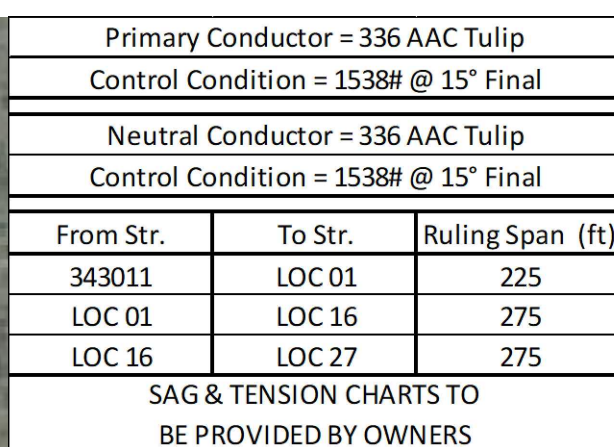


Longitude	Latitude	Pole #	Pole Height	Pole Type	Angle	Assemblies	Miscellaneous Units	Guys & Anchors	Notes
-97.97068°	29.87612°	LOC 22	40-4	Wood	00°00'	C1	M2-2		394660
-97.97066°	29.87636°	LOC 23	45-3	Wood	00°00'	C1-3	M2-2, M5-61.3, M5-23.3.1		
-97.97060°	29.87691°	LOC 24	40-4	Wood	00°00'	C1	M2-2		394661
		LOC 25	45-3	Wood	00°00'	C1-3	M2-2		SET 8' DEEP
-97.97048°	29.87788°	LOC 26	45-4	Wood	00°00'	A9, C2-2	M2-2		394662
-97.97040°	29.87865°	LOC 27	45-1	Wood	00°00'	C8	M2-2, (8)M42-13, M5-2, (2)M5-5	E1-3, E1-2, F1-4, F1-3	
-97.97039°	29.87879°	LOC 28	55-1	Wood	-32°15'	C7-7, C9-2	M2-2, (4)M42-13		394652
						C9-2			
						C7-7	(4)M42-13, M5-5		
-97.97030°	29.87966°	LOC 29	55-1	Wood	00°00'	C7-9	M2-2, (4)M42-11	E1-3, F1-4	394663

PRELIMINARY
NOT FOR CONSTRUCTION

E				K					
D				J					
C				H					
B				G					
A			MB JS MC F						
tr.	Date	Revision	By Chkd. Appd. Ltr.	Date	Revision		By Chkd. Appd.		



M&S ENGINEERING
CIVIL | ELECTRICAL | STRUCTURAL | MEP
TEXAS REGISTERED ENGINEERING FIRM
F-1394

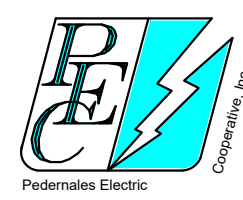

PEDERNALES ELECTRIC COOPERATIVE, INC.

WILLOW CREEK
RECONDUCTOR PT 2
WO#142147

DATE: 02/02/2021
SCALE: 1" = 100'
ENGINEER: MARY COLEMAN, P.E.
DESIGNED BY: J. VICK & C. CHAPPELL
DRAWN BY: M. BURCH
SHEET: 2 OF 3

