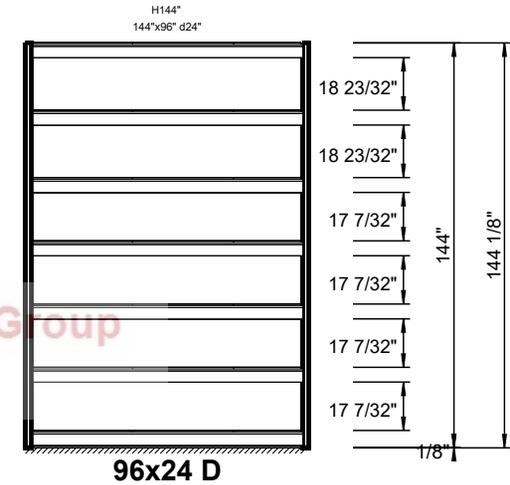
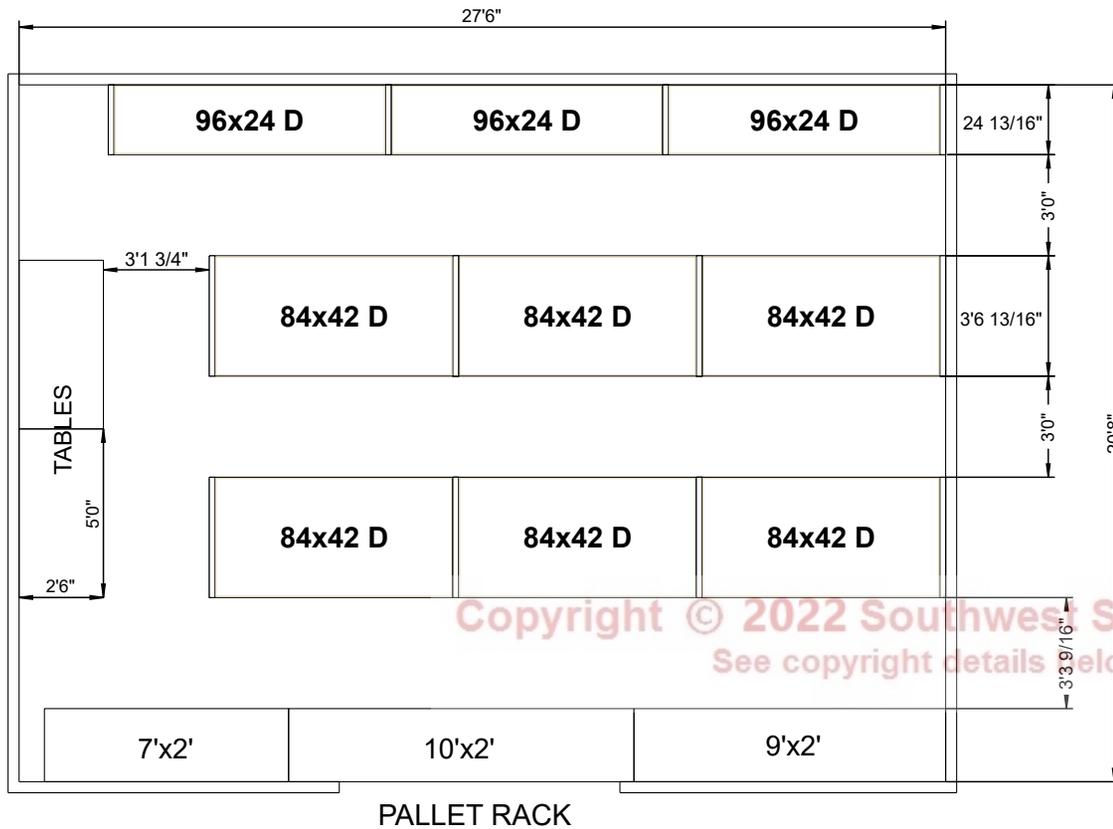


434 SHORT TERM EVIDENCE



Copyright © 2022 Southwest Solutions Group
See copyright details below

COPYRIGHT © 2022 SOUTHWEST SOLUTIONS GROUP. ALL RIGHTS RESERVED

Customer's Approval:

Date:

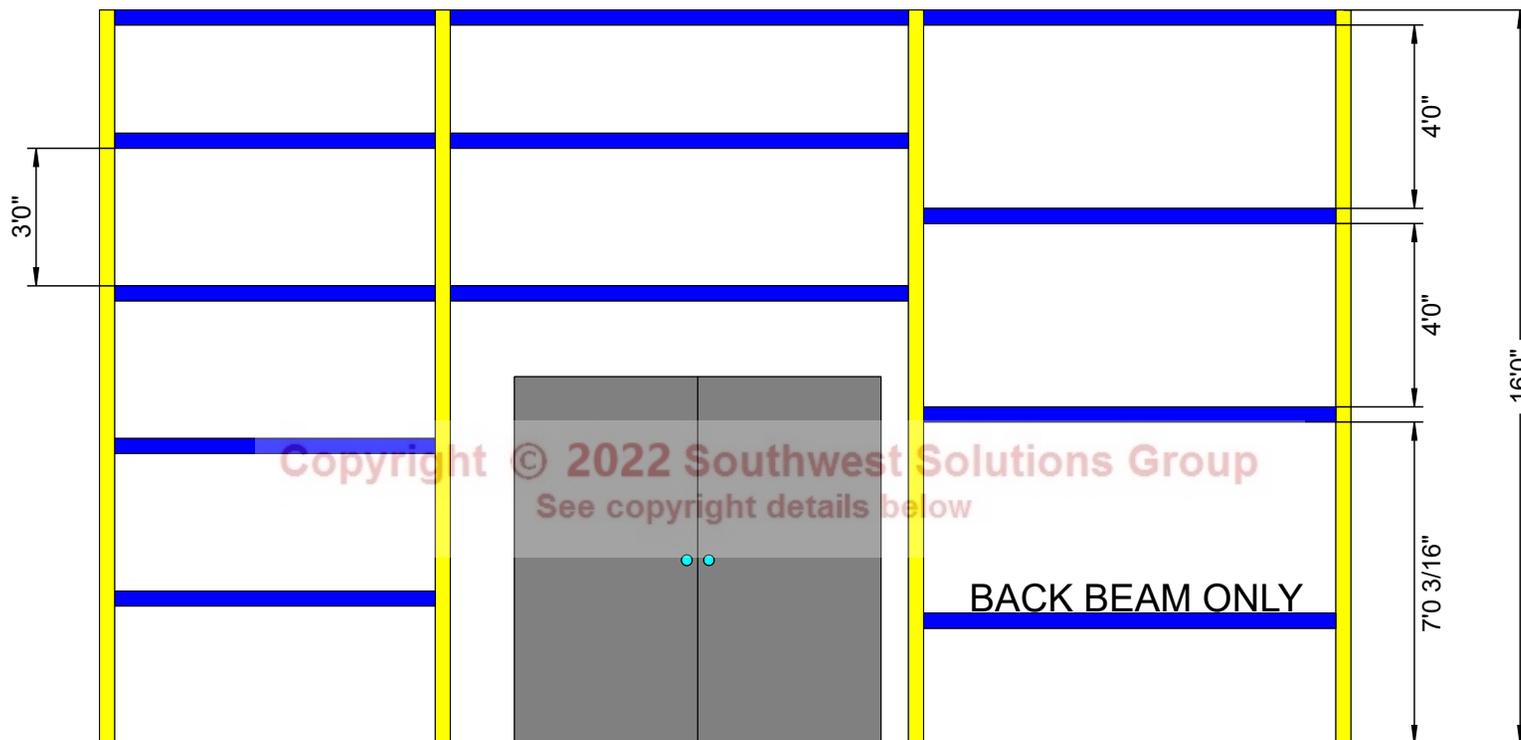

SOUTHWEST SOLUTIONS GROUP
business efficiency systems
 Texas - Oklahoma - Kansas - Arkansas - Missouri
 Tennessee - Mississippi - Louisiana
 Washington - Montana - Idaho - Alaska
 Toll Free: 1-800-803-1083
 www.southwestsolutions.com

Scale: 1:68	Sheet: 1 of 2
Printed Date: 05/02/2022	Drawn By: K. CEGON
Drawing: Number: 113745-ST-1A	
Salesperson: BEIRNE, TOM	

San Marcos Police Dept.
 434 Short Term Evidence
 San Marcos, TX

Copyright © 2022 Southwest Solutions Group. This material is proprietary and confidential, and the disclosure reproduction by photography, film, blueprint or otherwise or incorporation into any information retrieval system without first receiving written approval from Southwest Solutions Group is expressly prohibited by law.

PALLET RACK ELEVATION



Copyright © 2022 Southwest Solutions Group
See copyright details below

BACK BEAM ONLY

COPYRIGHT © 2022 SOUTHWEST SOLUTIONS GROUP. ALL RIGHTS RESERVED

Customer's Approval:

Date:


SOUTHWEST SOLUTIONS GROUP
business efficiency systems
 Texas - Oklahoma - Kansas - Arkansas - Missouri
 Tennessee - Mississippi - Louisiana
 Washington - Montana - Idaho - Alaska
 Toll Free: 1-800-803-1083
 www.southwestsolutions.com

Scale: 1:50	Sheet: 2 of 2
Printed Date: 05/02/2022	Drawn By: K. CEGON
Drawing: Number: 113745-ST-1A	
Salesperson: BEIRNE, TOM	

San Marcos Police Dept.
 434 Short Term Evidence
 San Marcos, TX

Copyright © 2022 Southwest Solutions Group. This material is proprietary and confidential, and the disclosure reproduction by photography, film, blueprint or otherwise or incorporation into any information retrieval system without first receiving written approval from Southwest Solutions Group is expressly prohibited by law.