


LEGEND:

6" HDPE WASTEWATER LINE	--- WML ---
42" WASTEWATER LINE	=====
PROCESS LINE	--- PW ---
WATER LINE	--- WL ---
SANITARY SEWER	--- SS ---
STORM LINE	--- ST ---
AIR LINE	--- AIR --- AIR ---
FENCE LINE	--- ○ --- ○ ---
METAL FENCE LINE	--- ○ --- ○ --- ○ ---
PROPERTY LINE	--- PL --- PL ---
OVERHEAD ELECTRICAL	--- OE --- OE ---
EXIST OVERHEAD ELECTRICAL	--- OE --- OE ---
EXIST MAJOR CONTOUR	--- --- ---
EXIST MINOR CONTOUR	--- --- ---

no.	date	by	ckd	description
A	12/12/25	JAD	SST	ISSUED FOR 30% REVIEW

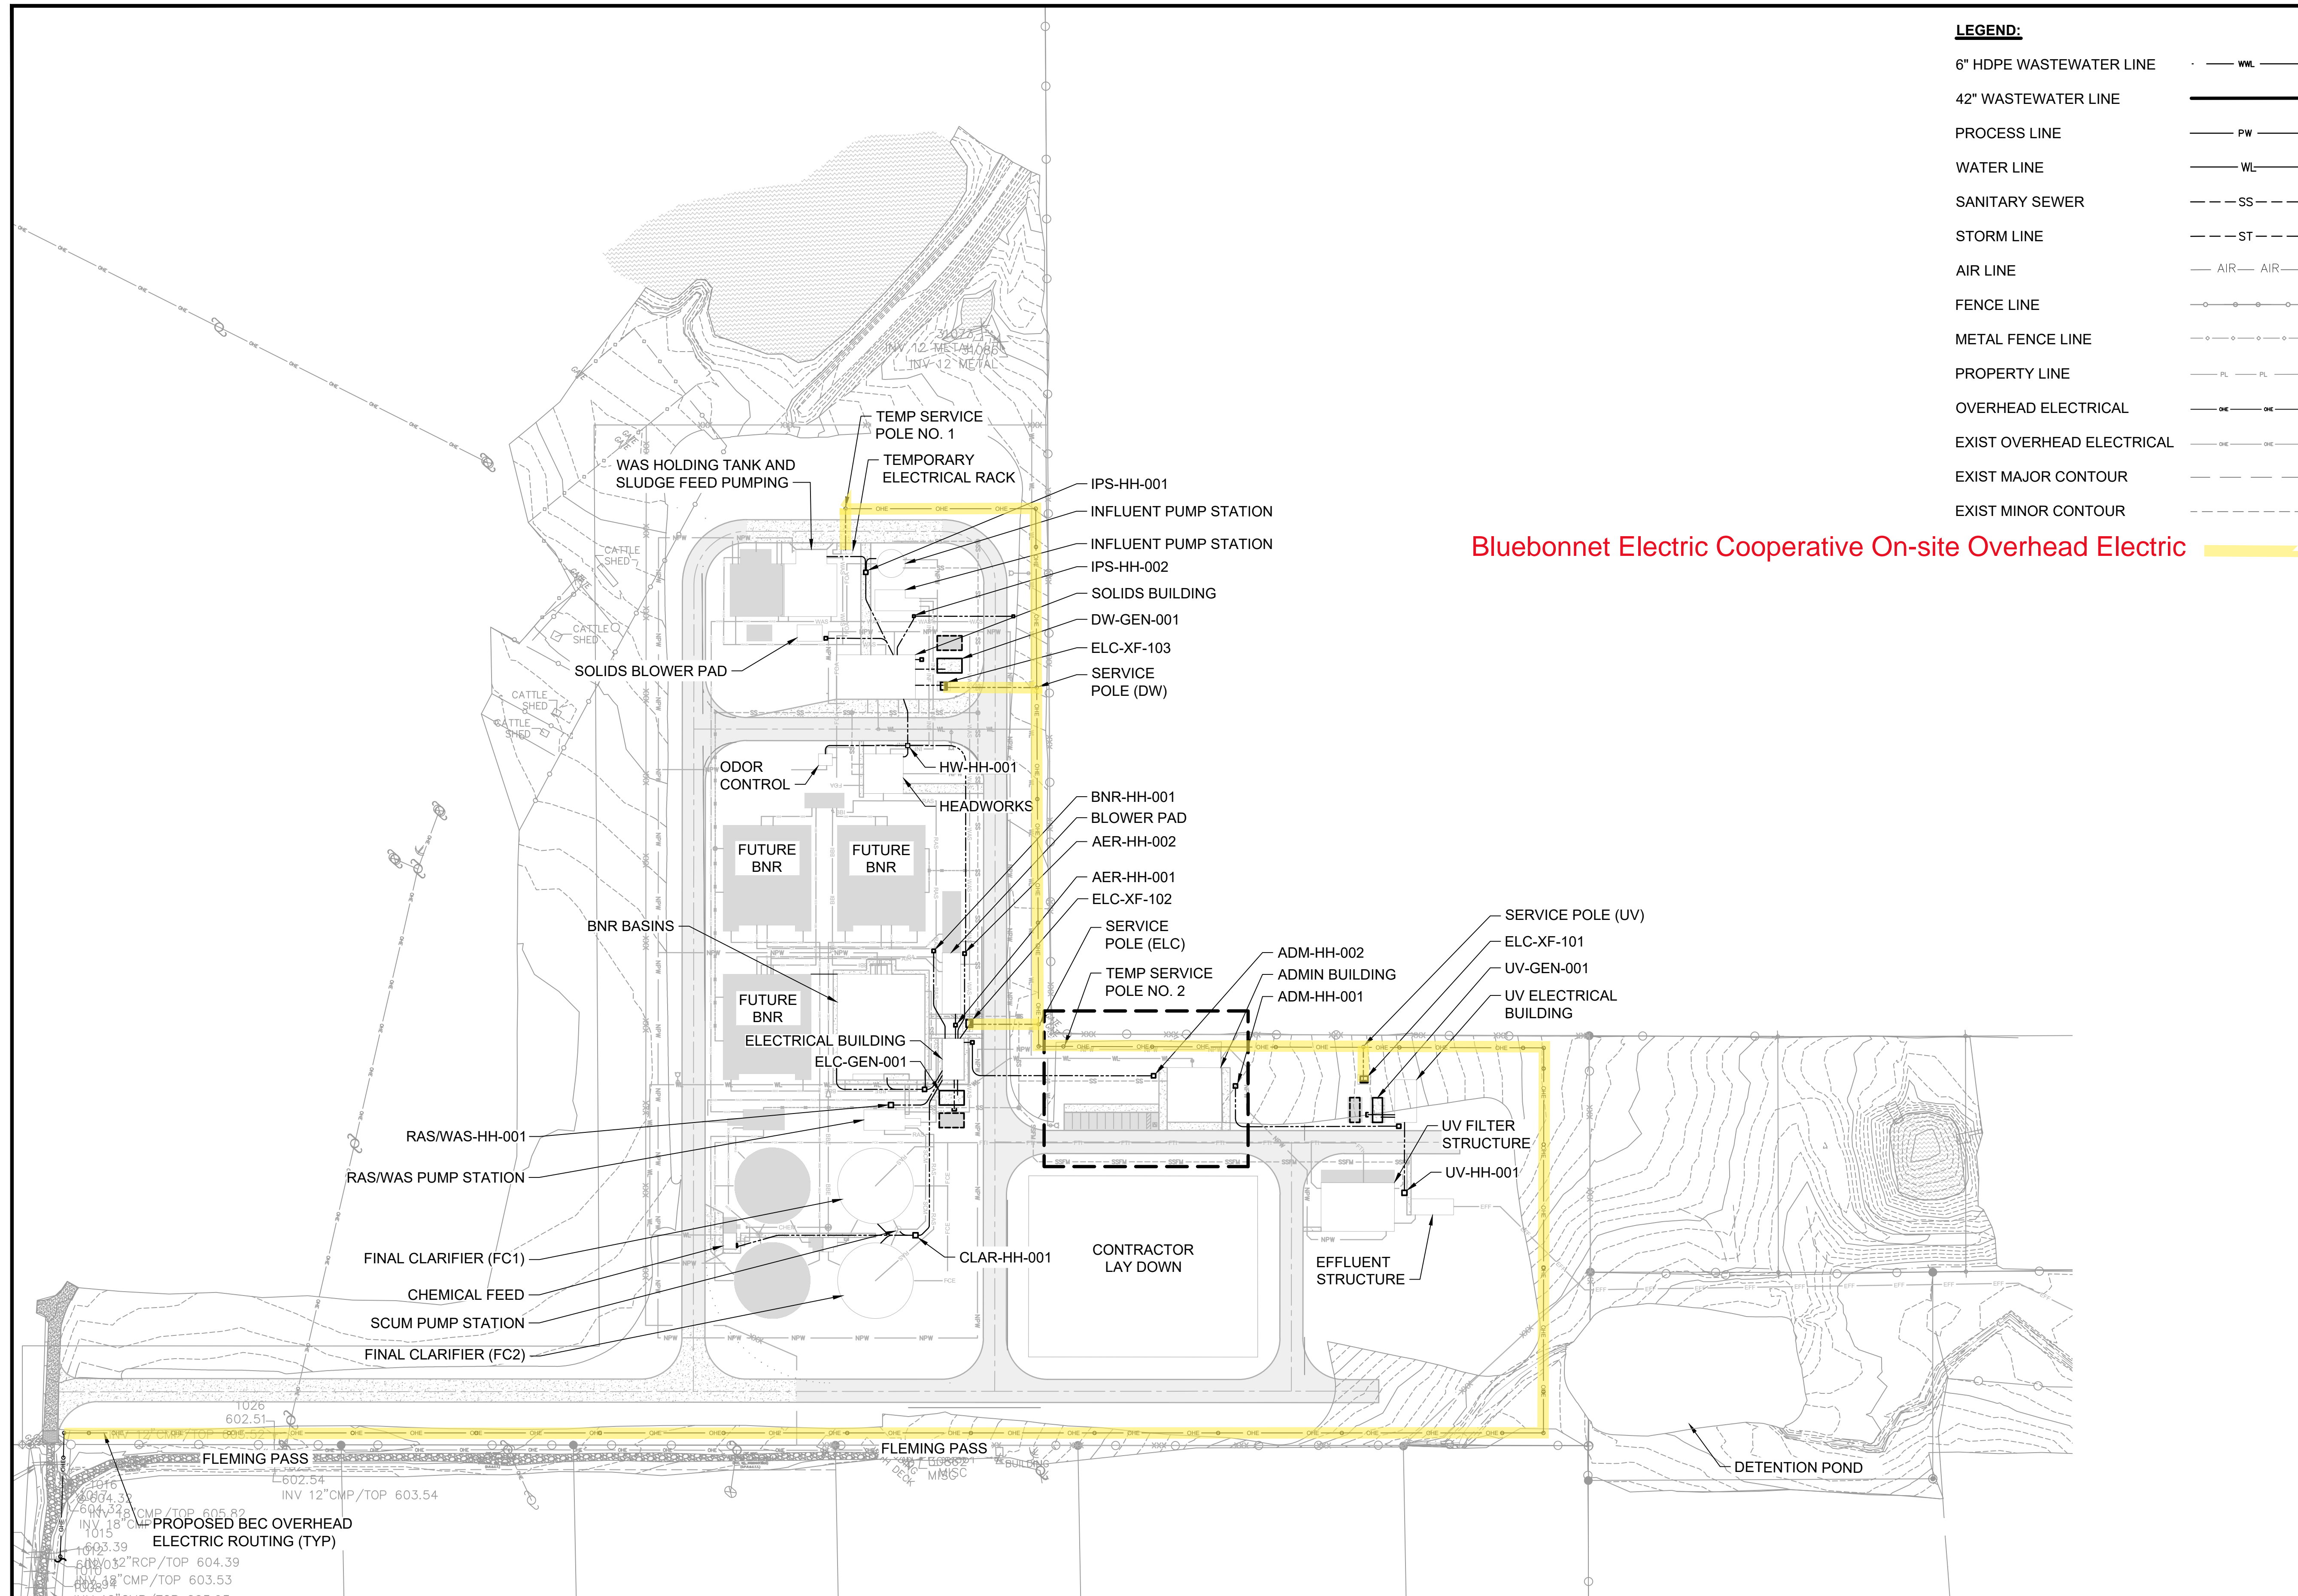

Bluebonnet Electric Cooperative On-site Overhead Electric

NOT FOR CONSTRUCTION
 THIS DOCUMENT IS RELEASED FOR THE PURPOSE OF INTERIM REVIEW UNDER THE AUTHORITY OF: DANIEL E. STRINGER TEXAS NO: 139076 ON DATE: 12/12/25 IT IS NOT TO BE USED FOR CONSTRUCTION, BIDDING OR PERMIT PURPOSES.

BURNS MCDONNELL
 6200 BRIDGE POINT PARKWAY, SUITE 400
 AUSTIN, TX 78730
 Burns & McDonnell Engineering Co., Inc.
 FIRM Reg. No. F-845

date	detailed
DECEMBER 03, 2025	A. LILLY
designed	checked
J. DOUDICAN	S. TAYLOR



FM 1978 WATER RECLAMATION FACILITY	
ELECTRICAL	
project	contract
187533	
drawing	rev.
100E101	A
sheet	of sheets
file 187533_100E101 - OVERALL SITE PLAN.DWG	

ELECTRICAL SITE PLAN
 0 100' 200'
 HORIZONTAL SCALE IN FEET
 NORTH