



File: P:\120\120-12100-001\4-0-Production-Working\4-1-BIM-CAD-General\G-004-PLD.dwg Plotted: 01/29/2021 By: Villorreal, Juan

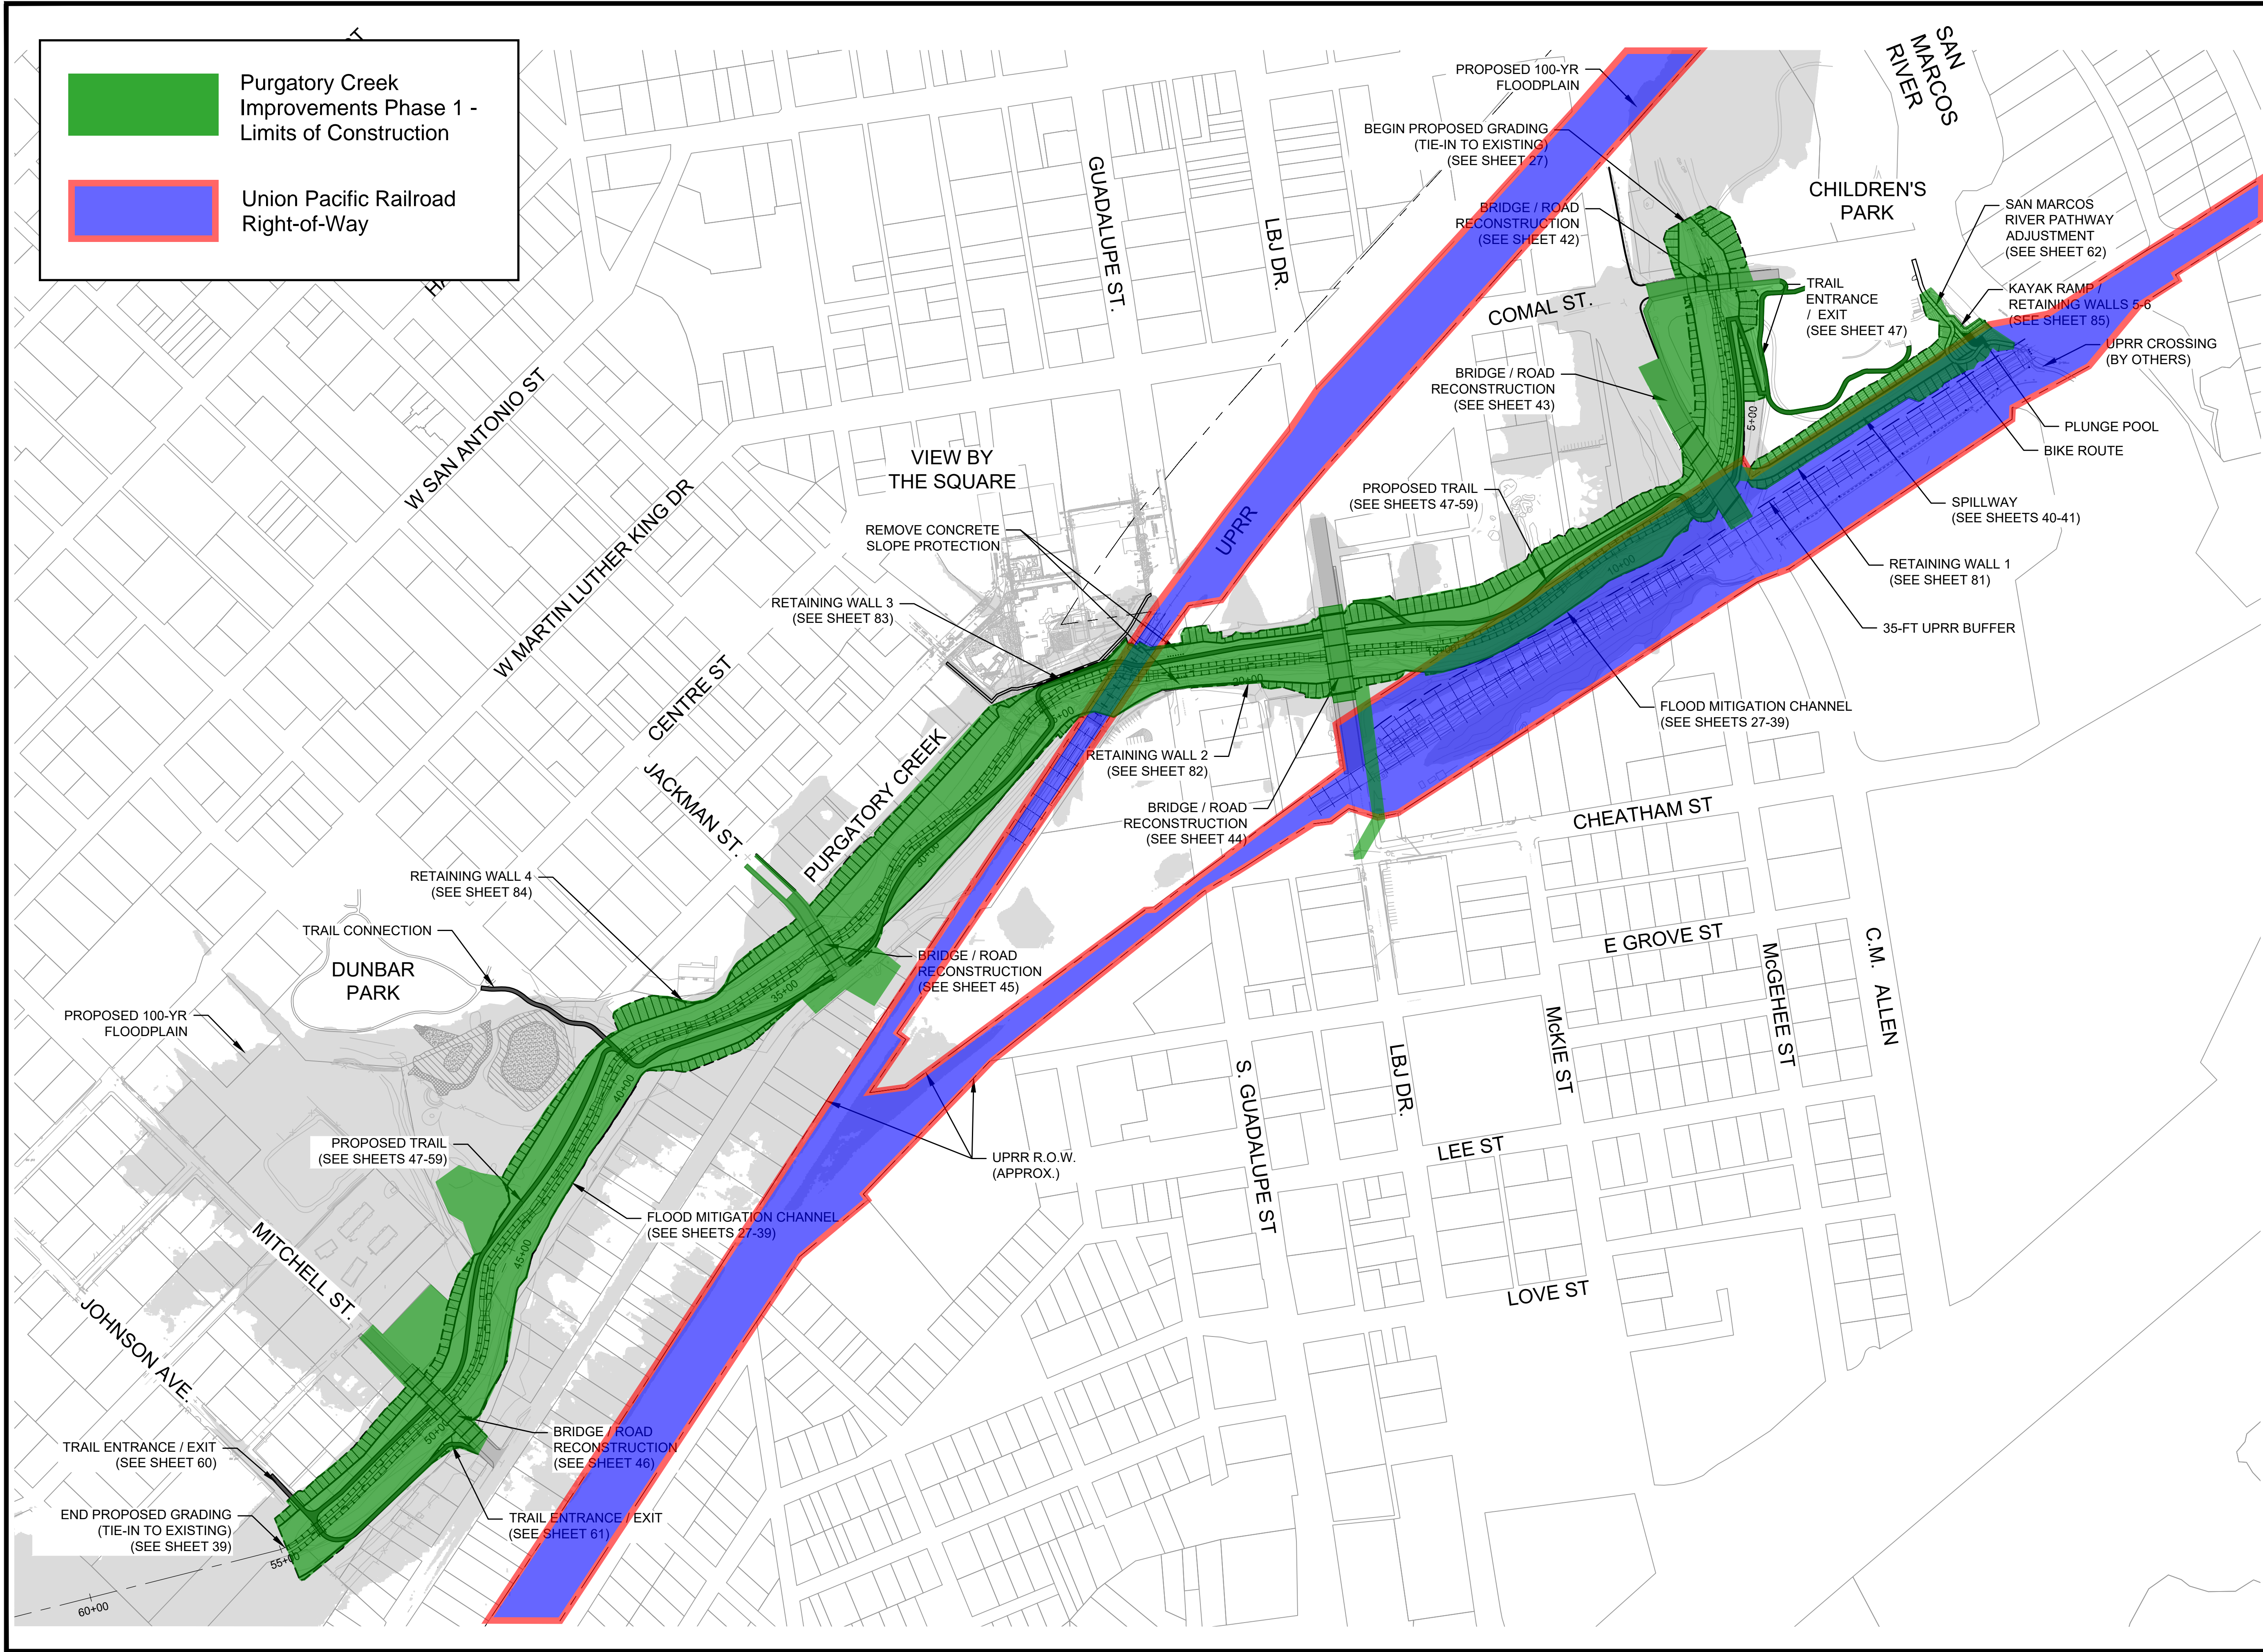


**PURGATORY CREEK IMPROVEMENTS PHASE 1**  
San Marcos, Texas



**Lockwood, Andrews & Newnam, Inc.**  
A LEO A DALY COMPANY

407 S. Stagecoach  
Suite 207  
San Marcos, TX 78666  
Tel 512.396.4040  
www.lan-inc.com

KEY PLAN



REVISIONS

| NO. | DESCRIPTION | DATE |
|-----|-------------|------|
|     |             |      |
|     |             |      |
FILE LOG

|         |         |
|---------|---------|
| Manager | JM      |
| Design  | JM / LC |
| Draw    | JV      |
| Check   | TM      |


STAMP

**INTERIM REVIEW ONLY**

Not to be used for construction, bidding, permit or regulatory approval purposes. This document is released for the purpose of interim review under the authority of:

LAURA M. CASSETT  
Engineer  
99387  
License Number  
1/29/2021  
Date

Lockwood, Andrews & Newnam, Inc.  
Texas Registered Engineering Firm F-2614



SCALE: 1"=200'

Project No. 120-12100-001  
Date: JANUARY 2021

**PROJECT LAYOUT**

**G-006**

SHEET 6 OF 94