

# **Loop 82/Aquarena Springs Drive UPRR Overpass Project**

## **City Council Meeting May 19, 2015**

Item XX: Consider approval, by motion, authorizing Change in Services No. 7 in the not to exceed amount of \$81,718.00 to HDR Engineering, Inc. for waterline construction administration services and for screen wall design services for the Loop 82/Aquarena Springs Overpass Project.




## **BACKGROUND:**

- This Change in Service is associated with the Loop 82/UPRR Overpass Project.
- Scope of work includes Construction Phase Services for the waterline installation portion of the project. Such services include:
  - Submittal Review
  - Request for Information services
  - Record Drawings
- Scope of work also includes design of a screen wall along the perimeter of an existing electrical substation at the Charles Austin intersection.




# LIMITS OF CONSTRUCTION:

## Waterline for Loop 82 Overpass Project

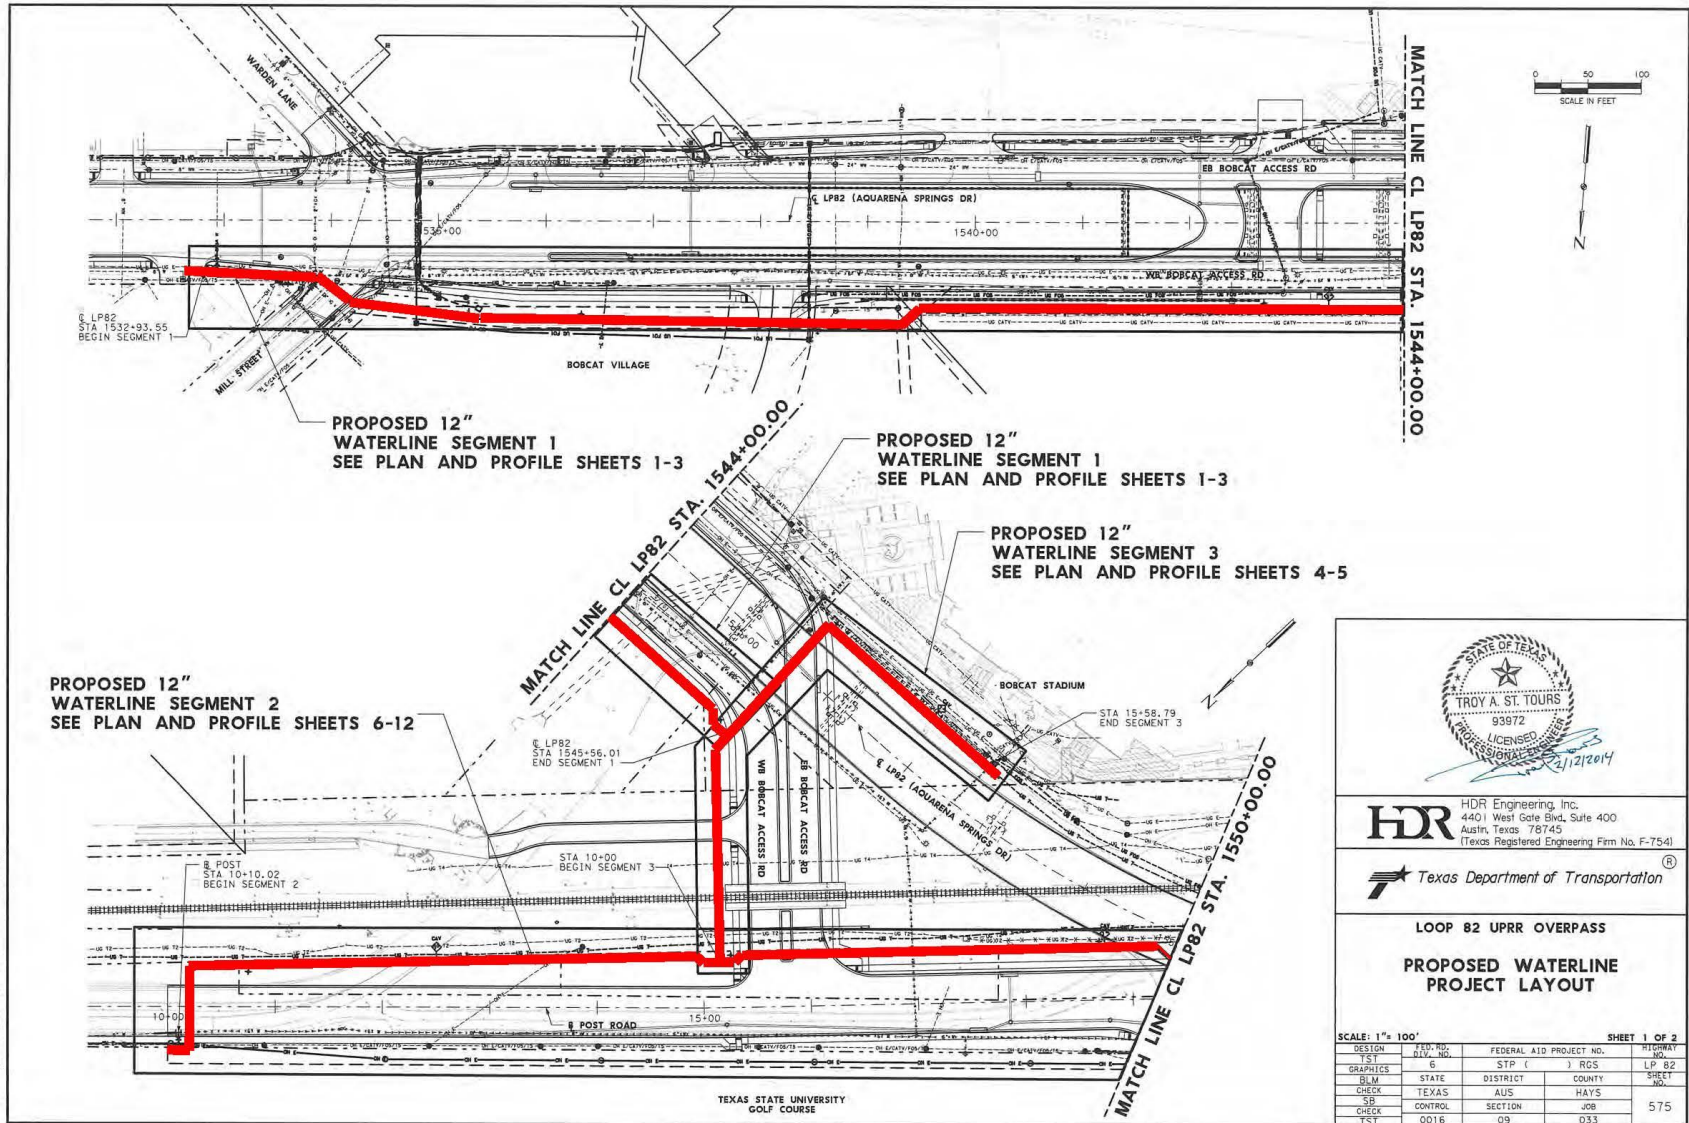

PLOT DRIVER: T1001\_PDF\_BM.dwg  
USER: jmoran DATE: 2/12/2014 TIME: 4:39:06 PM SCALE: 1/80  
FILE: c:\pwworking\hdr\project\loop82\loop82\_CDSM-PAUD-01.dwg


## **LIMITS OF CONSTRUCTION:** **Waterline for Loop 82 Overpass Project**

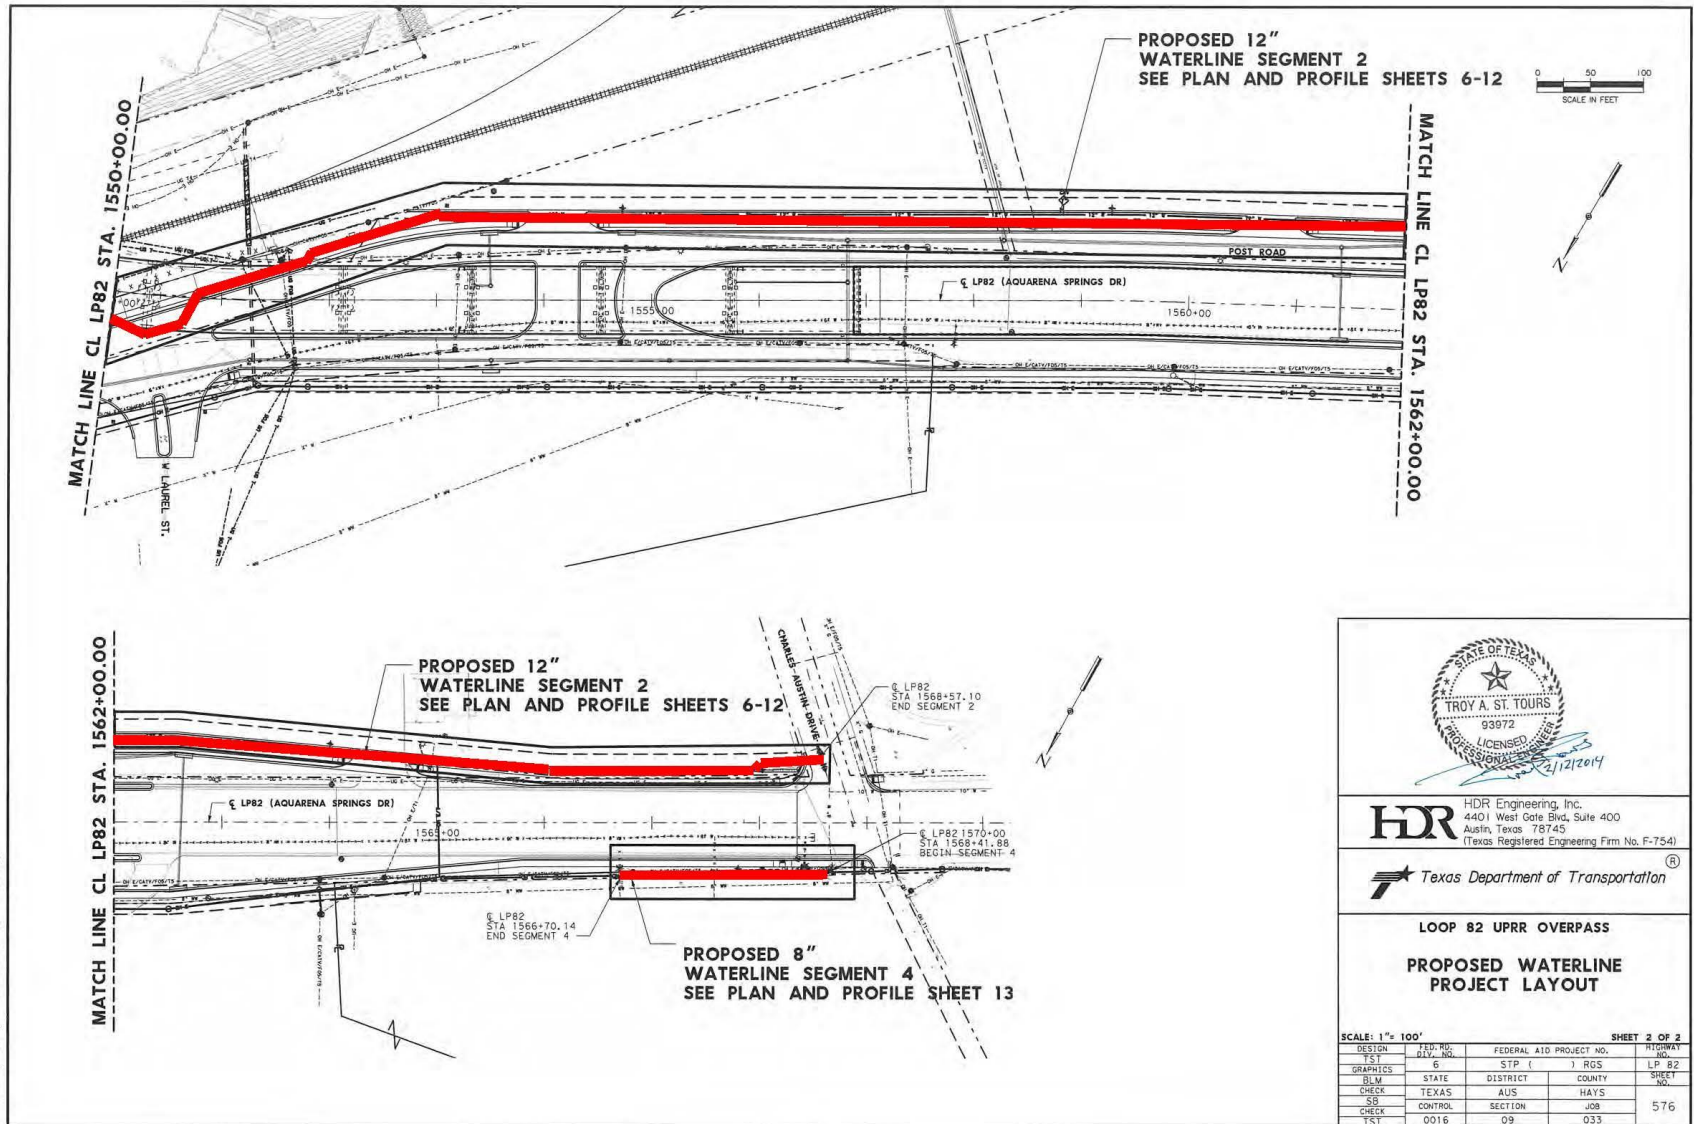



# LIMITS OF CONSTRUCTION:

## Screen Wall at Electric Substation (Loop 82/Charles Austin)

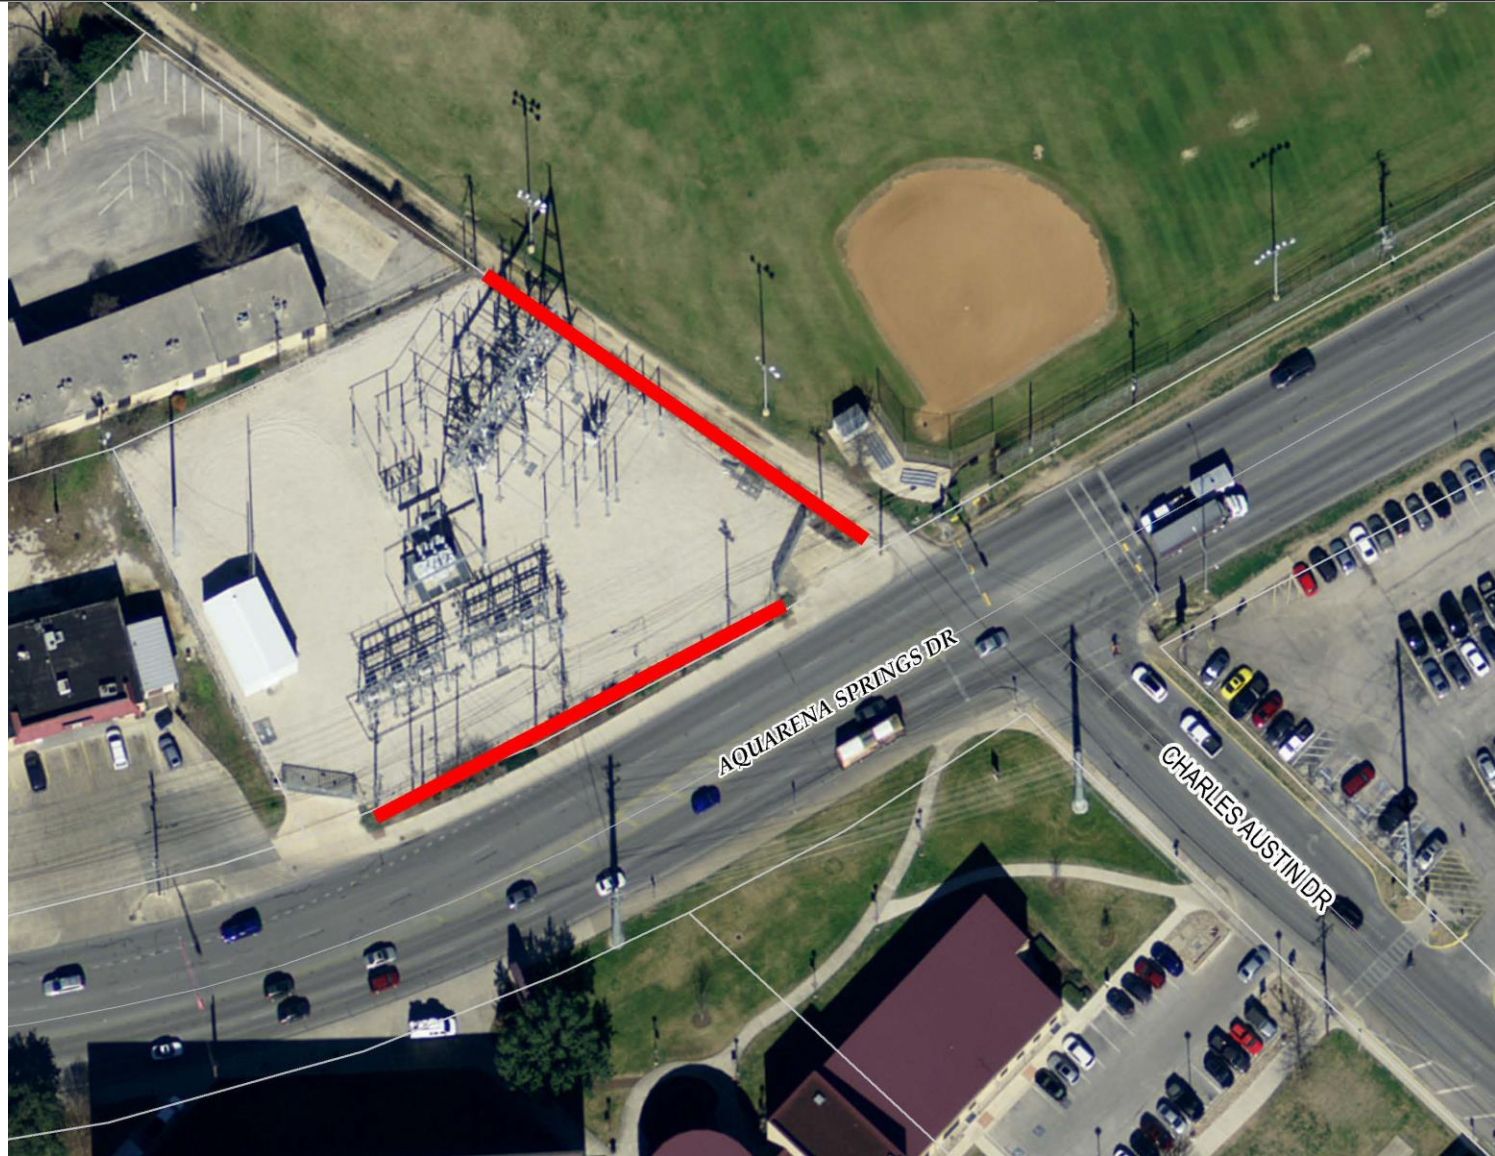

# WATERLINE SCHEDULE

Start in August  
(Mill Street)

End in November  
(Charles Austin)