


Z. Guadalupe St 80'-38'

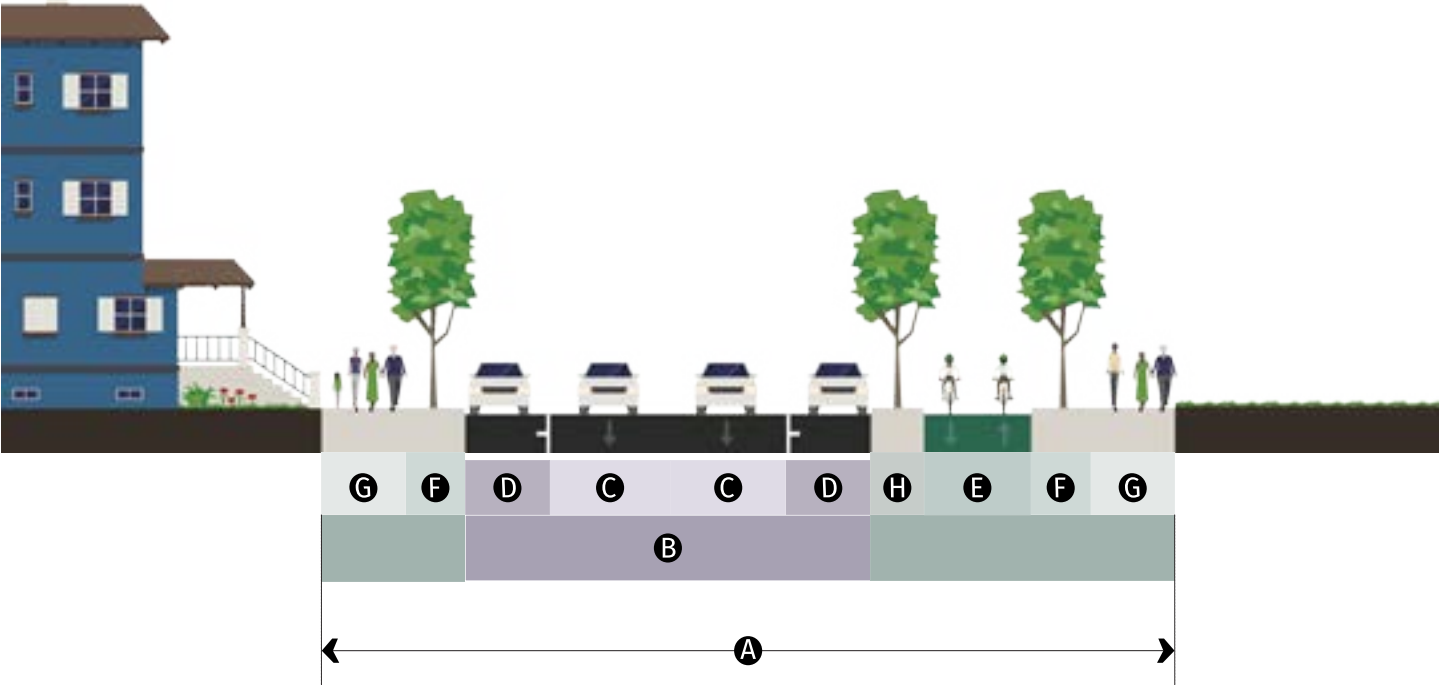

GENERAL

Right of Way	80'	A
Motorist Operating Speed	25 mph	
Walkway	Sidewalk	
Bikeway	Bike Lane (2-way west side)	
Parking	Parallel (Both sides)	
Planting	Tree Grate / Tree Lawn and Tree Buffer	

TRAVELWAY

Pavement Width	38' max	B
Travel Lane	11' max	C
Parking Lane	8' max	D
Traffic Lanes	2 lanes	

STREETSCAPE

Cycle Track	10' (5' each lane)	E
Planter	6' min	F
Tree Spacing	30' o.c. avg	
Sidewalk	7.5' min	G
Buffer	5' min	H