


Drawing: P:\1304-001\working\_drawing\submitted\_files\PRELIM PLAT\1304001-PLAT-PLAT.dwg  
 User: BCULP  
 Plot Date/Time: Jan. 10, 17 - 15:52:59

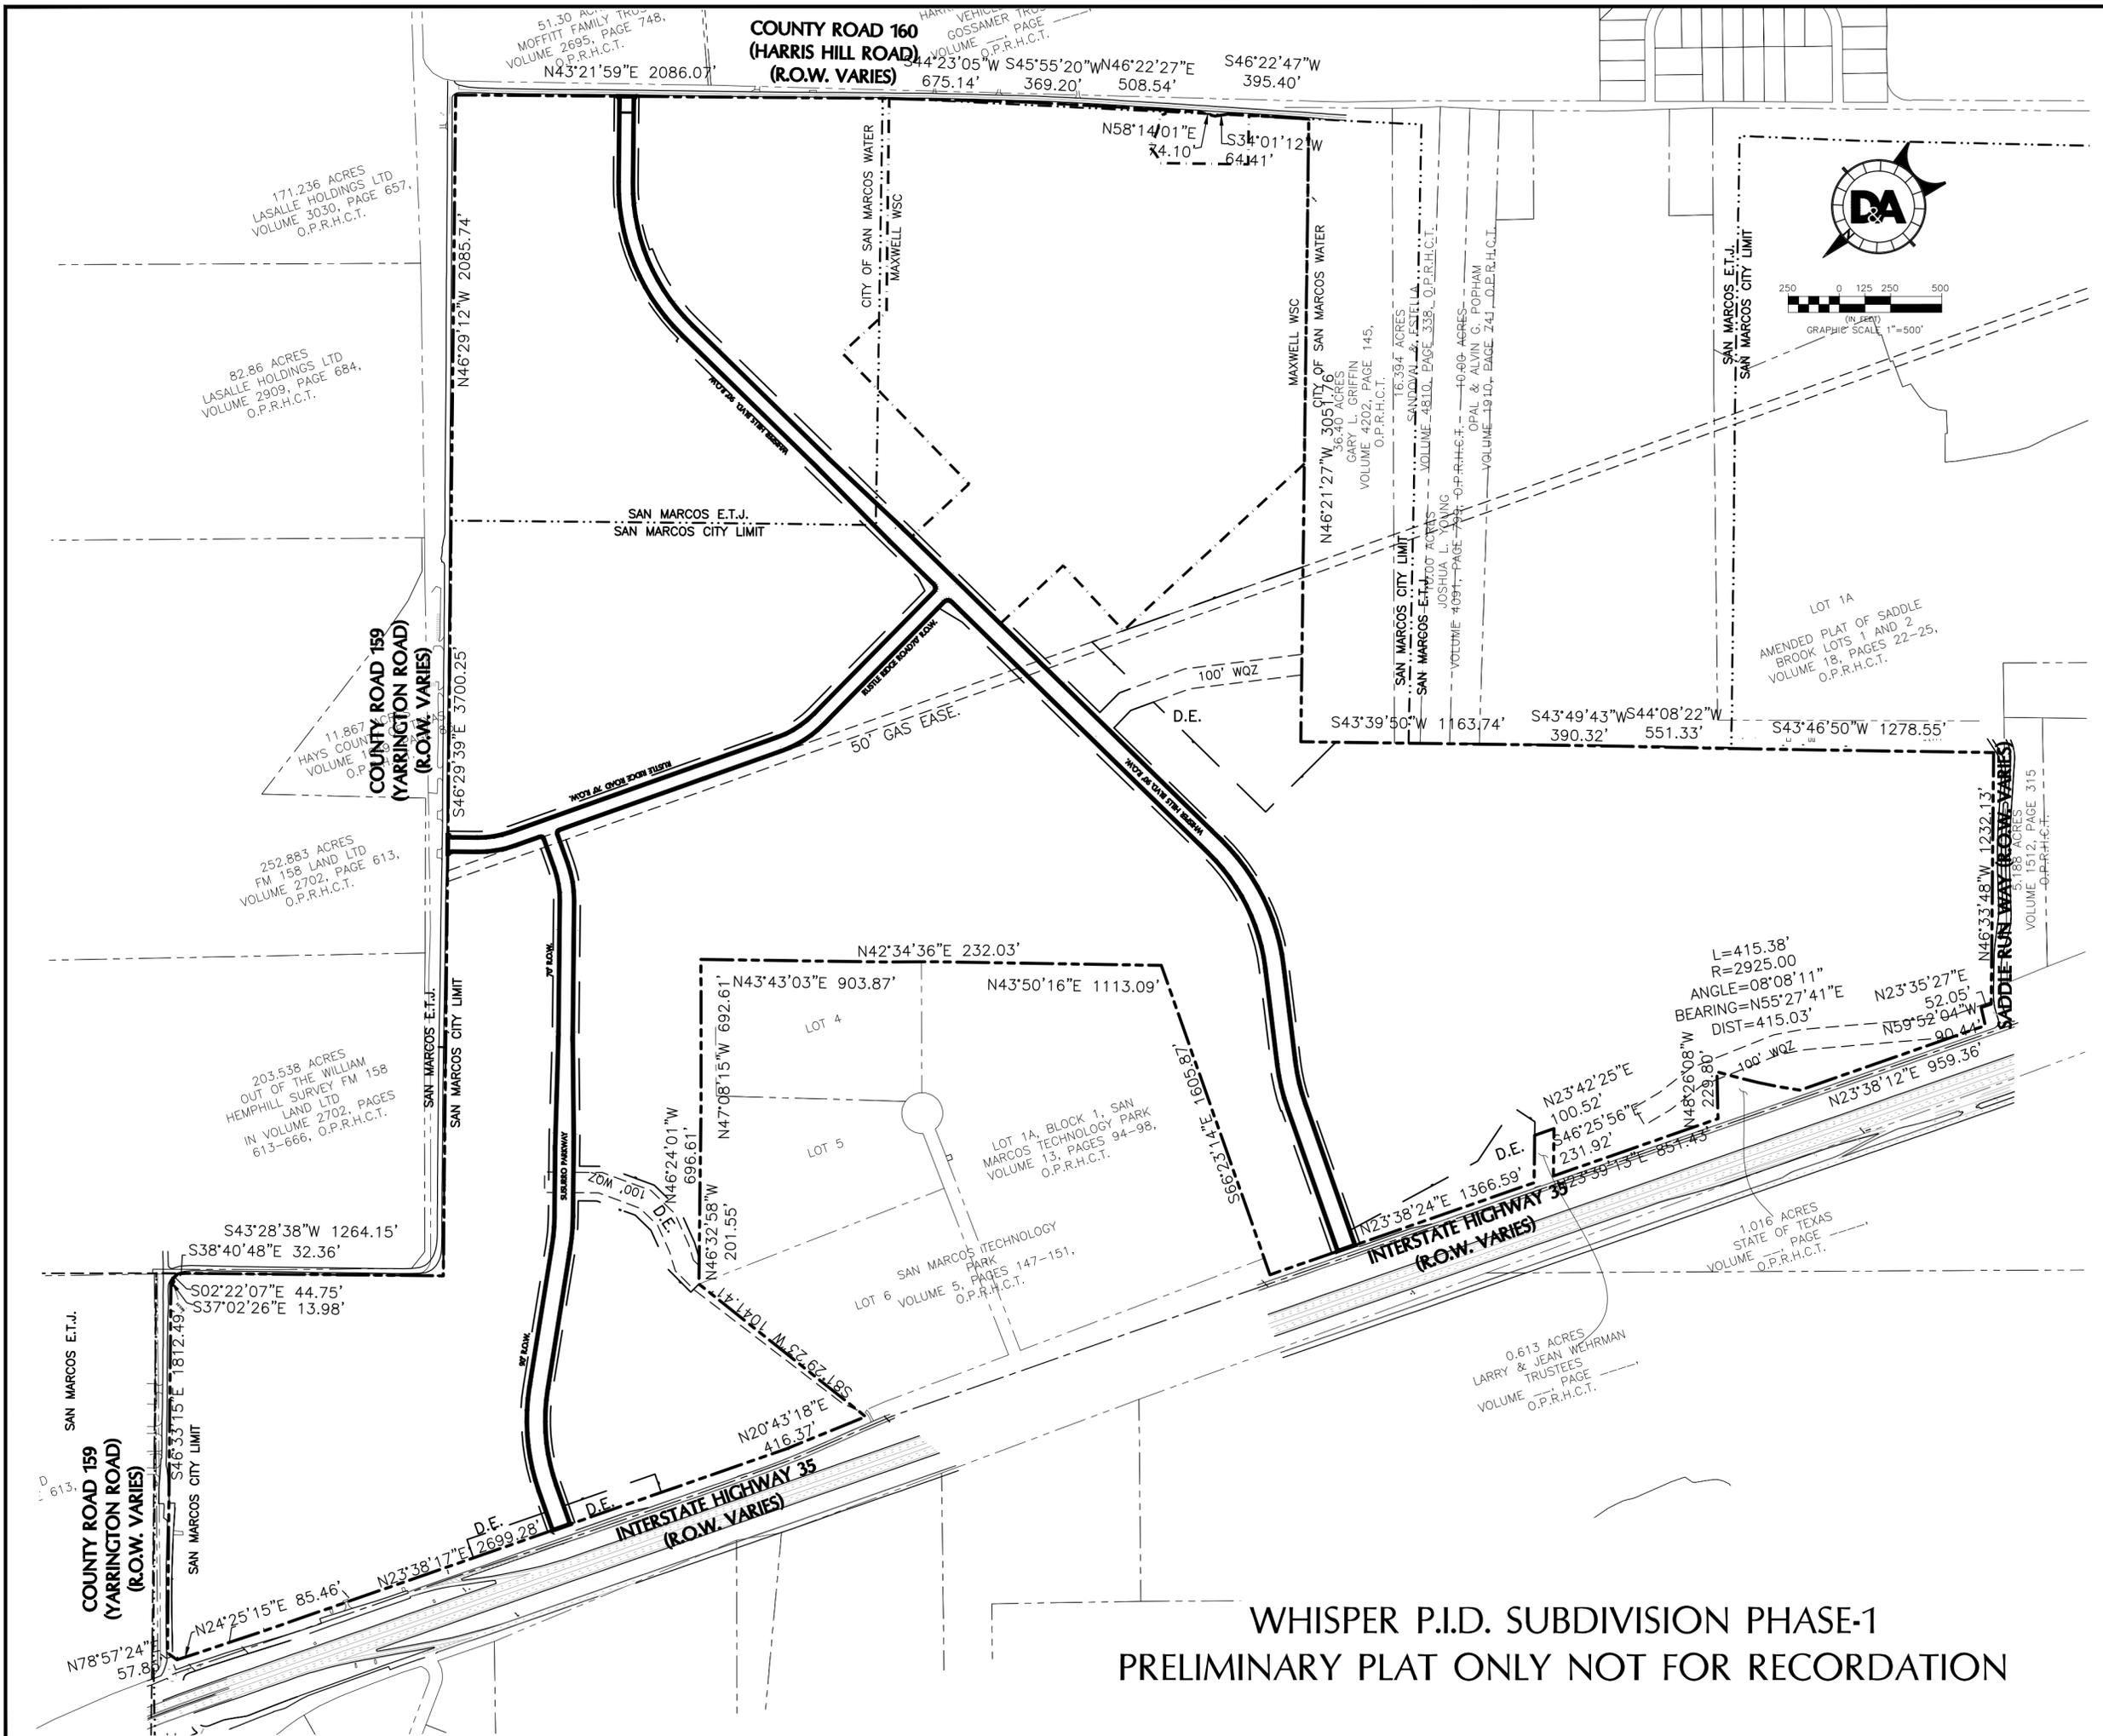

**DA DOUCET & ASSOCIATES**  
 Civil Engineering - Easements - Surveying/Mapping  
 7401 B. Highway 71 W, Suite 160  
 Austin, Texas 78735, Phone: (512)-583-2400  
 www.doucetengineers.com  
 Firm Registration Number: 3937

**PRELIMINARY PLAT  
 OVERVIEW**

**WHISPER P.I.D.  
 SUBDIVISION PHASE-1  
 SAN MARCOS, TEXAS**





Scale: AS SHOWN  
 Designed: BC, DS  
 Drawn: BC  
 Reviewed: DS  
 Date: 10-17-2016

SHEET  
**1**  
 OF 8  
 Project No:  
 1304-01

**WHISPER P.I.D. SUBDIVISION PHASE-1  
 PRELIMINARY PLAT ONLY NOT FOR RECORDATION**



Drawing: P:\1304-001\working\_drawings\submitted\_files\PRELIM PLAT\1304001-PLAT-PLAT.dwg  
 User: BCULP  
 Plot Date/Time: Jan, 10, 17 - 15:53:09

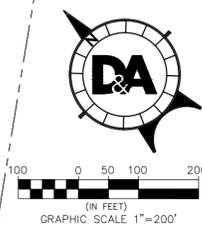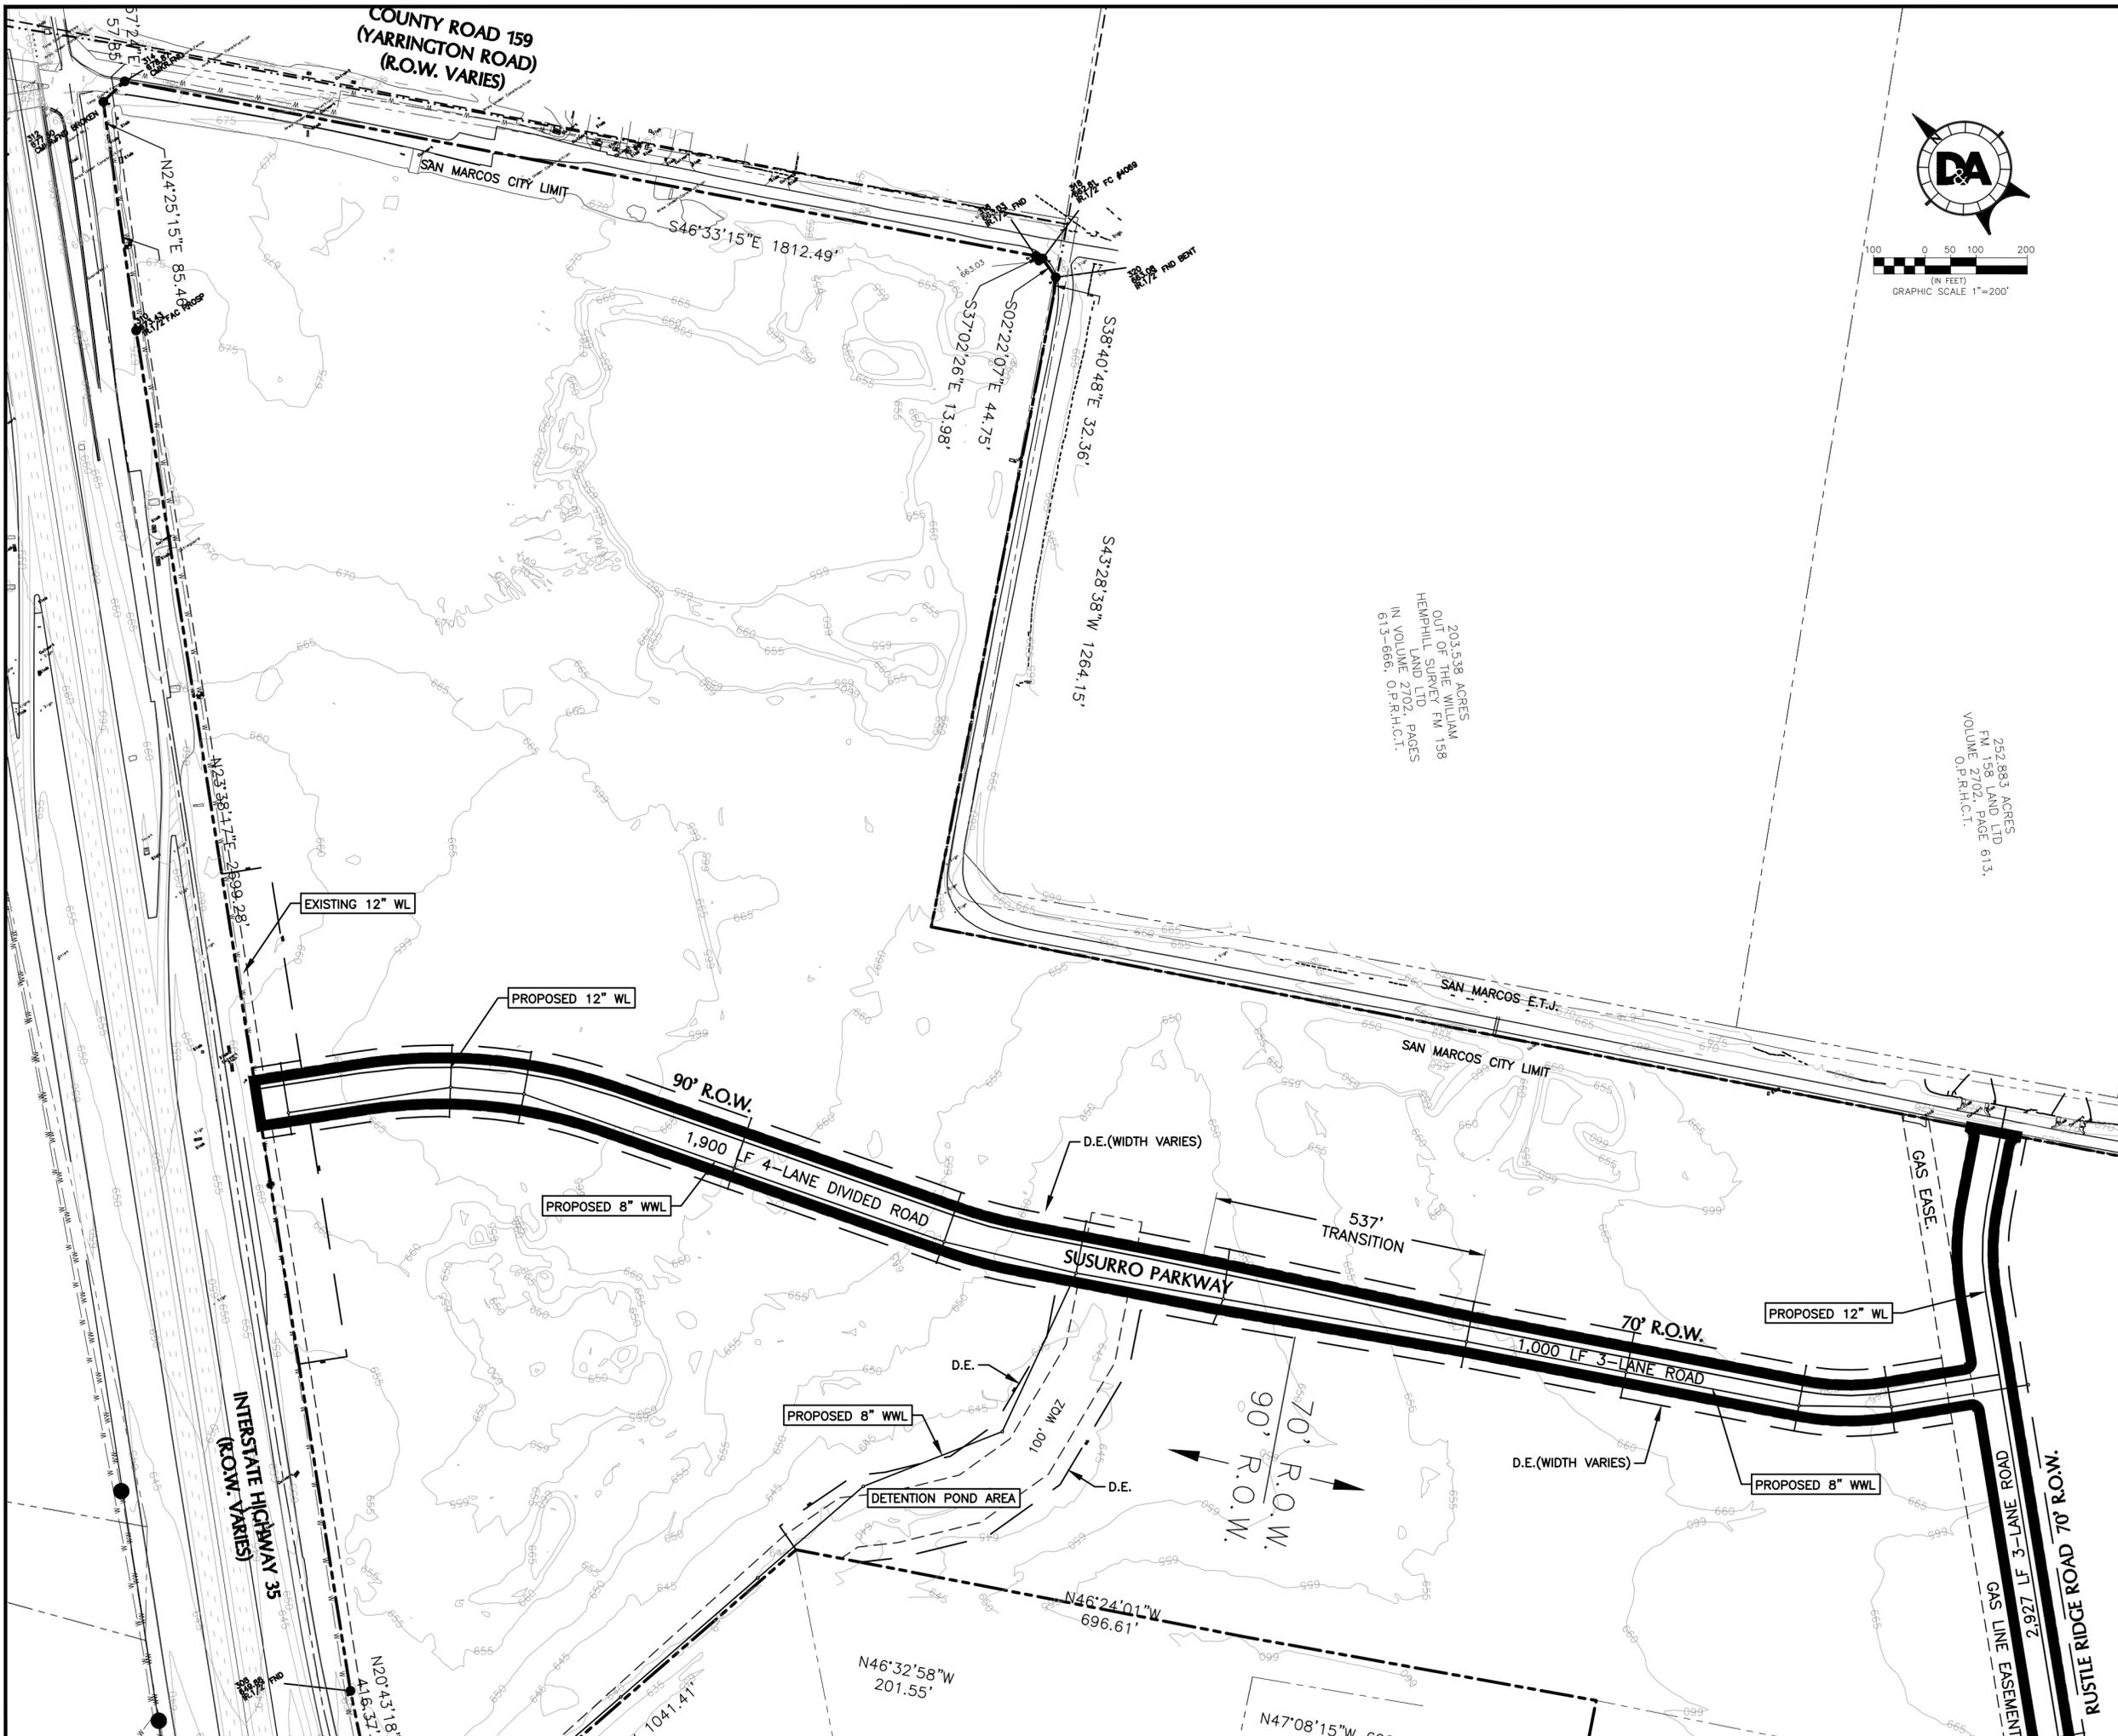

**DA DOUCET & ASSOCIATES**  
 Civil Engineering - Easements - Surveying/Mapping  
 7401 B. Highway 71 W. Suite 160  
 Austin, Texas 78735. Phone: (512)-583-2400  
 www.doucetengineers.com  
 Firm Registration Number: 3937

**PRELIMINARY PLAT  
 SUSURRO PARKWAY**



**WHISPER P.I.D.  
 SUBDIVISION PHASE-1  
 SAN MARCOS, TEXAS**



Scale: AS SHOWN  
 Designed: BC, DS  
 Drawn: BC  
 Reviewed: DS  
 Date: 10-17-2016

**SHEET  
 3  
 OF 8**  
 Project No:  
 1304-01

Drawing: P:\1304-001\working\drawings\submitted\_files\PRELIM PLAT\1304001-PLAT-PLAT.dwg  
 User: BCULP  
 Plot Date/Time: Jan. 10, 17 - 15:53:14

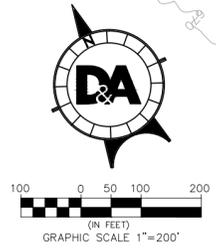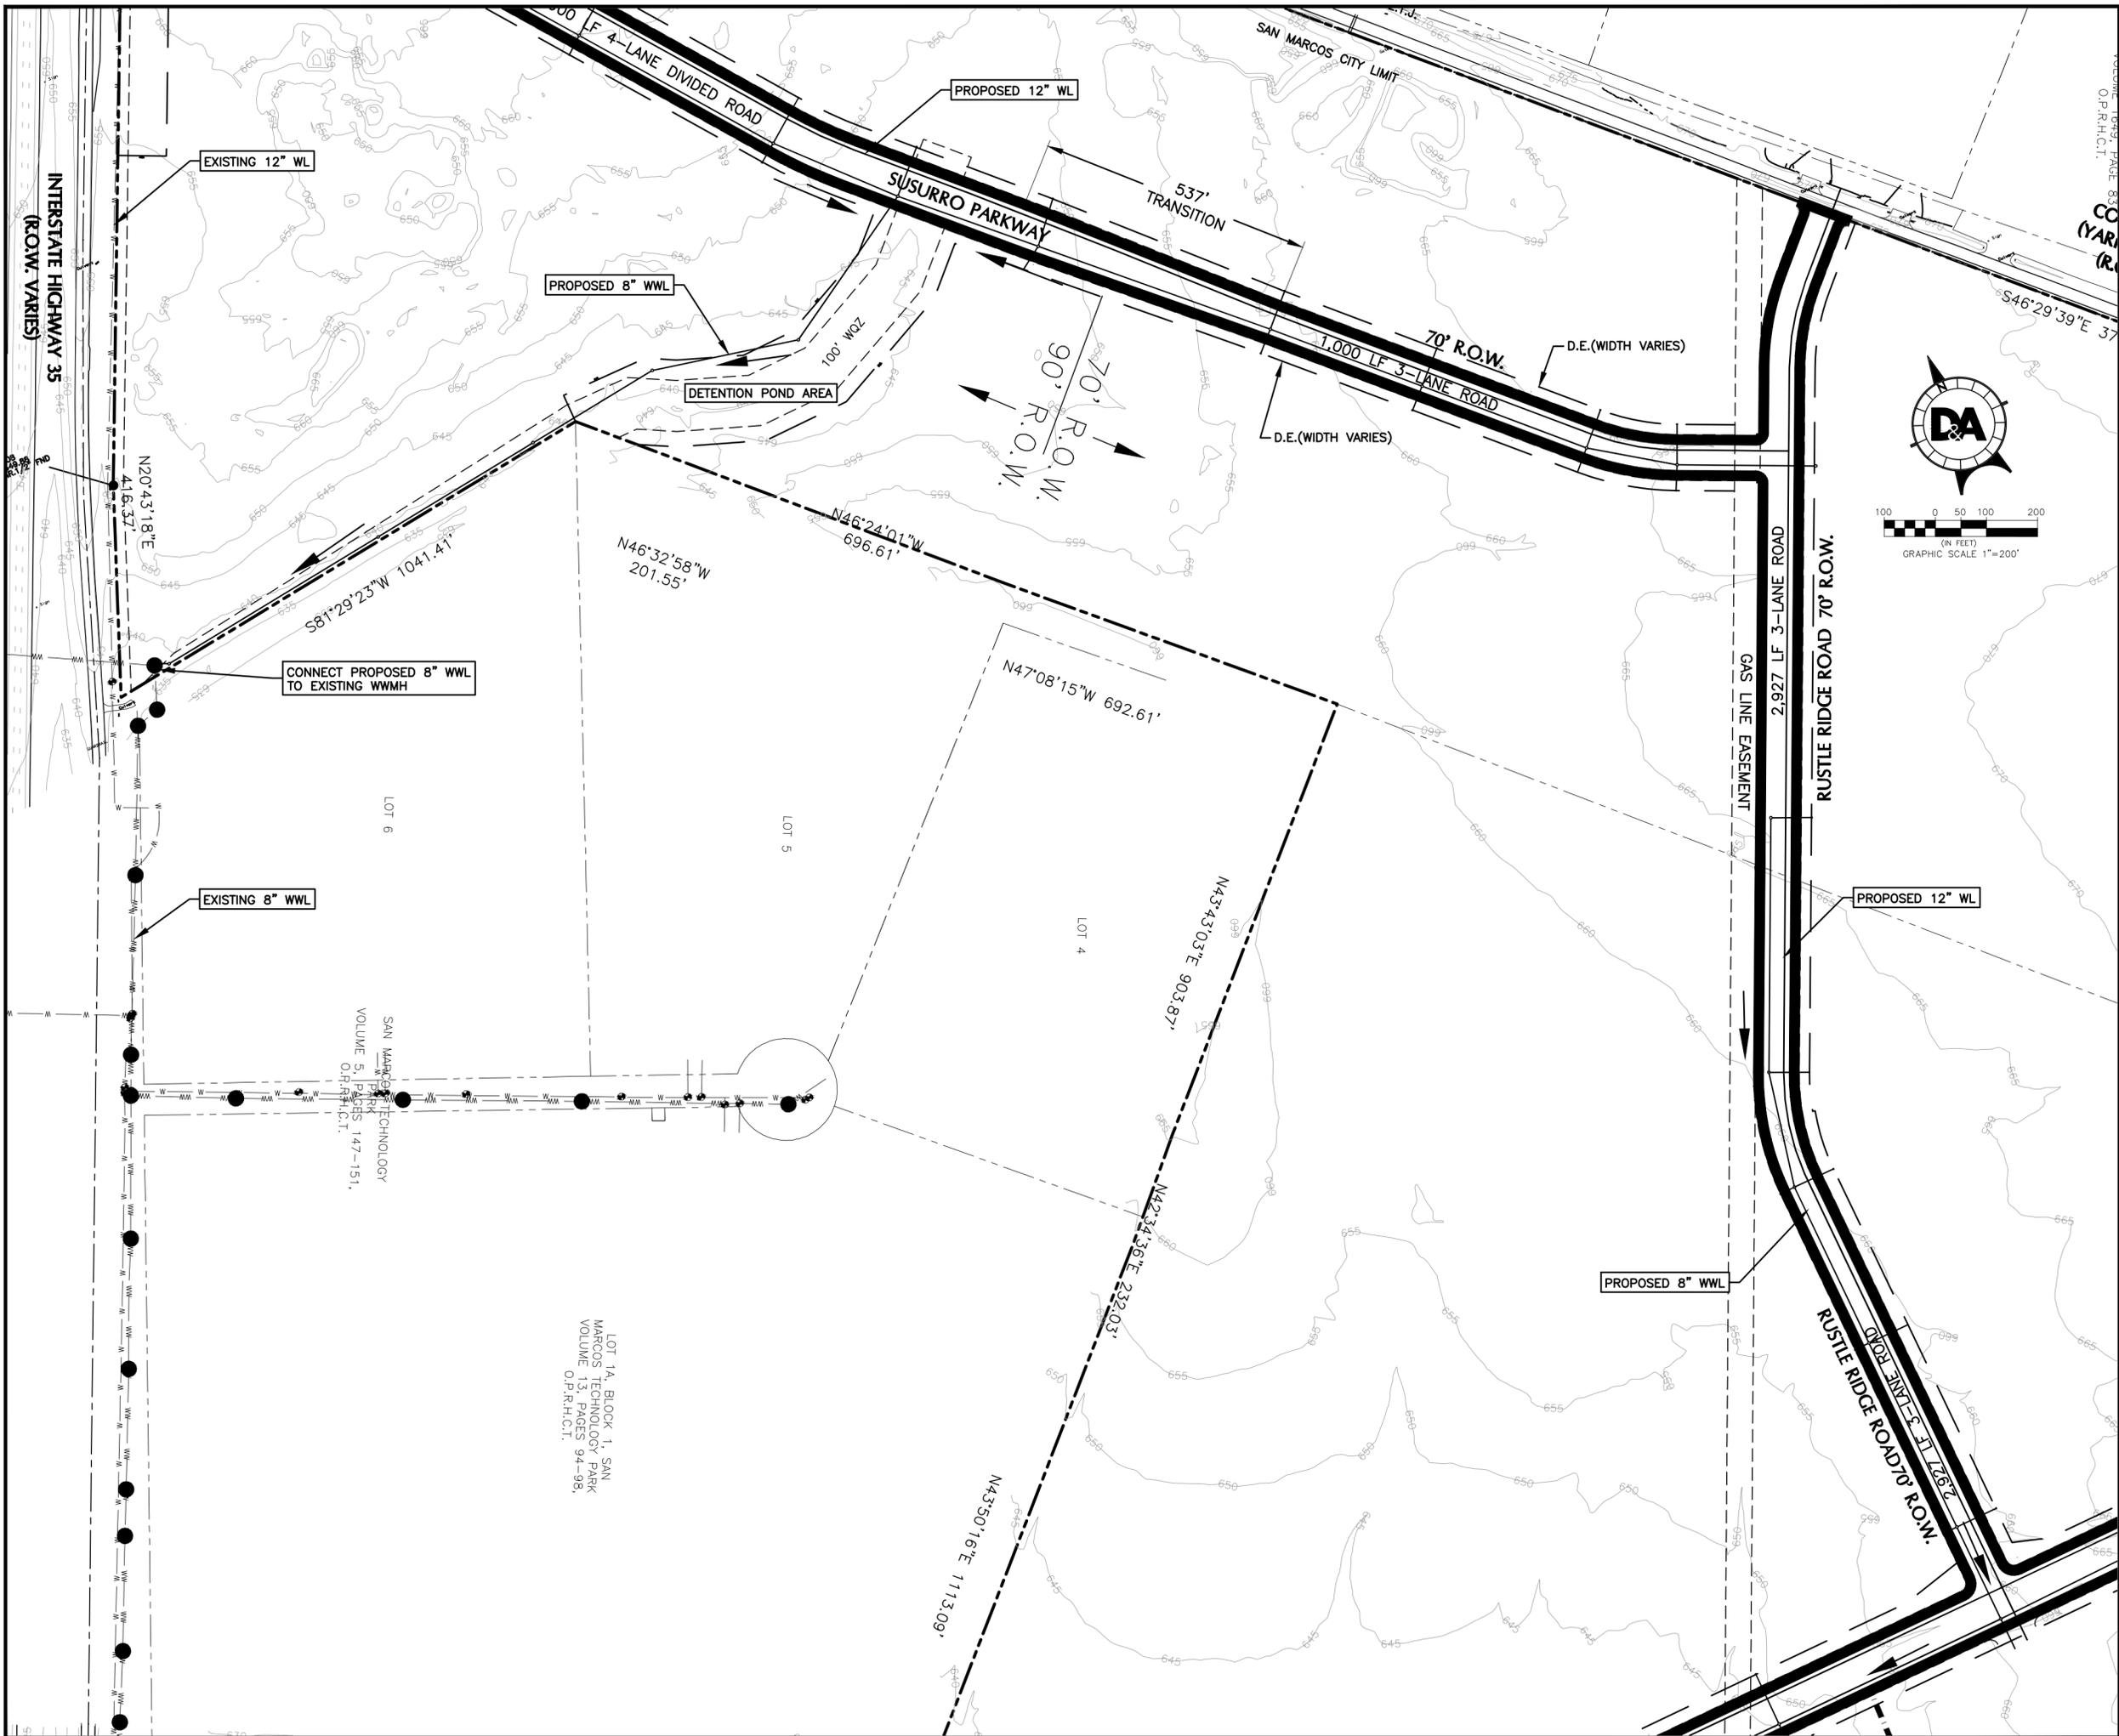

**DA DOUCET & ASSOCIATES**  
 Civil Engineering - Easements - Surveying/Mapping  
 7401 B. Highway 71 W. Suite 160  
 Austin, Texas 78735. Phone: (512)-583-2400  
 www.doucetengineers.com  
 Firm Registration Number: 3937

PRELIMINARY PLAT  
 RUSTLE RIDGE RD


WHISPER P.I.D.  
 SUBDIVISION PHASE-1  
 SAN MARCOS, TEXAS



Scale: AS SHOWN  
 Designed: BC, DS  
 Drawn: BC  
 Reviewed: DS  
 Date: 10-17-2016

SHEET  
 4  
 OF 8  
 Project No:  
 1304-01

Drawing: P:\1304-001\dwg\working\drawings\submitted\_files\PRELIM PLAT\1304001-PLAT-PLAT.dwg  
 User: BCULP  
 Plot Date/Time: Jan. 10, 17 - 15:53:19

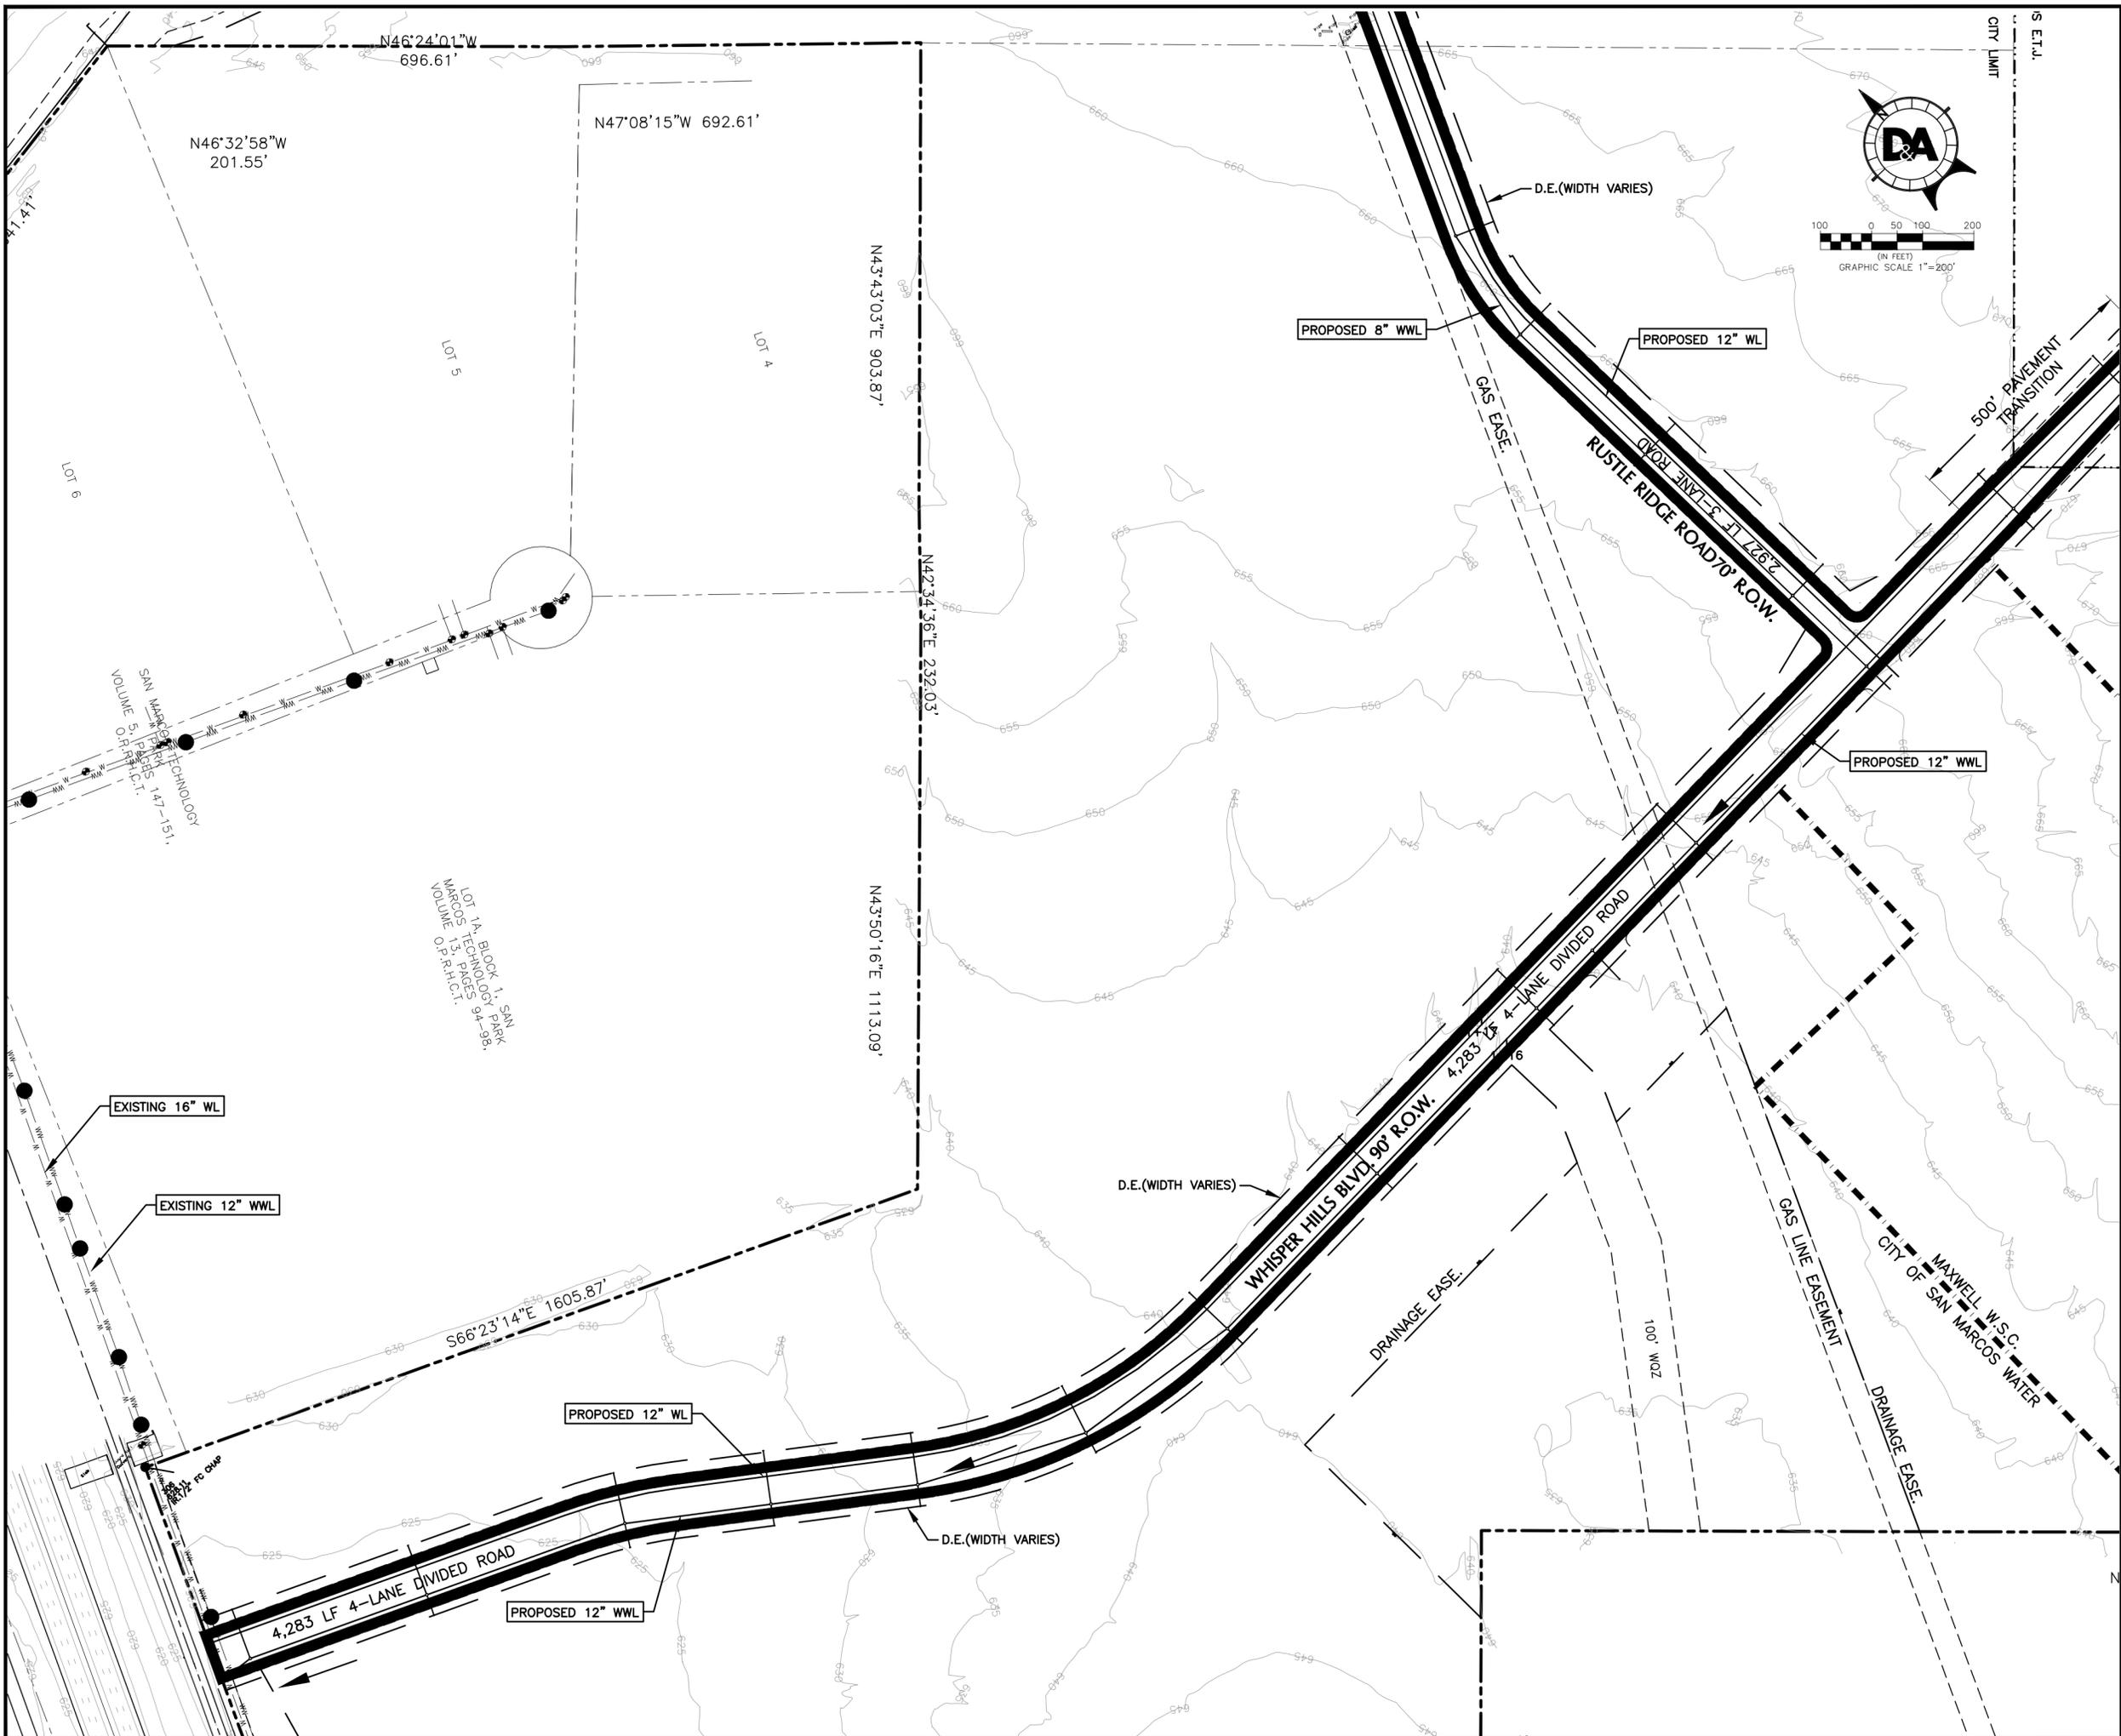

**DA DOUCET & ASSOCIATES**  
 Civil Engineering - Easements - Surveying/Mapping  
 7401 B. Highway 71 W, Suite 160  
 Austin, Texas 78735, Phone: (512)-583-2400  
 www.doucetengineers.com  
 Firm Registration Number: 3937

PRELIMINARY PLAT  
 WHISPER HILLS - WEST



WHISPER P.I.D.  
 SUBDIVISION PHASE-1  
 SAN MARCOS, TEXAS



Scale: AS SHOWN  
 Designed: BC, DS  
 Drawn: BC  
 Reviewed: DS  
 Date: 10-17-2016


SHEET  
**5**  
 OF 8  
 Project No:  
 1304-01

Drawing: P:\1304-001\working\drawings\submitted\_files\PRELIM PLAT\1304001-PLAT-PLAT.dwg  
 User: BCULP  
 Plot Date/Time: Jan. 10, 17 - 15:53:26

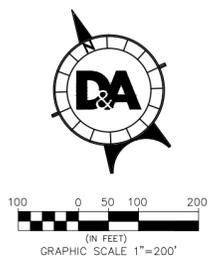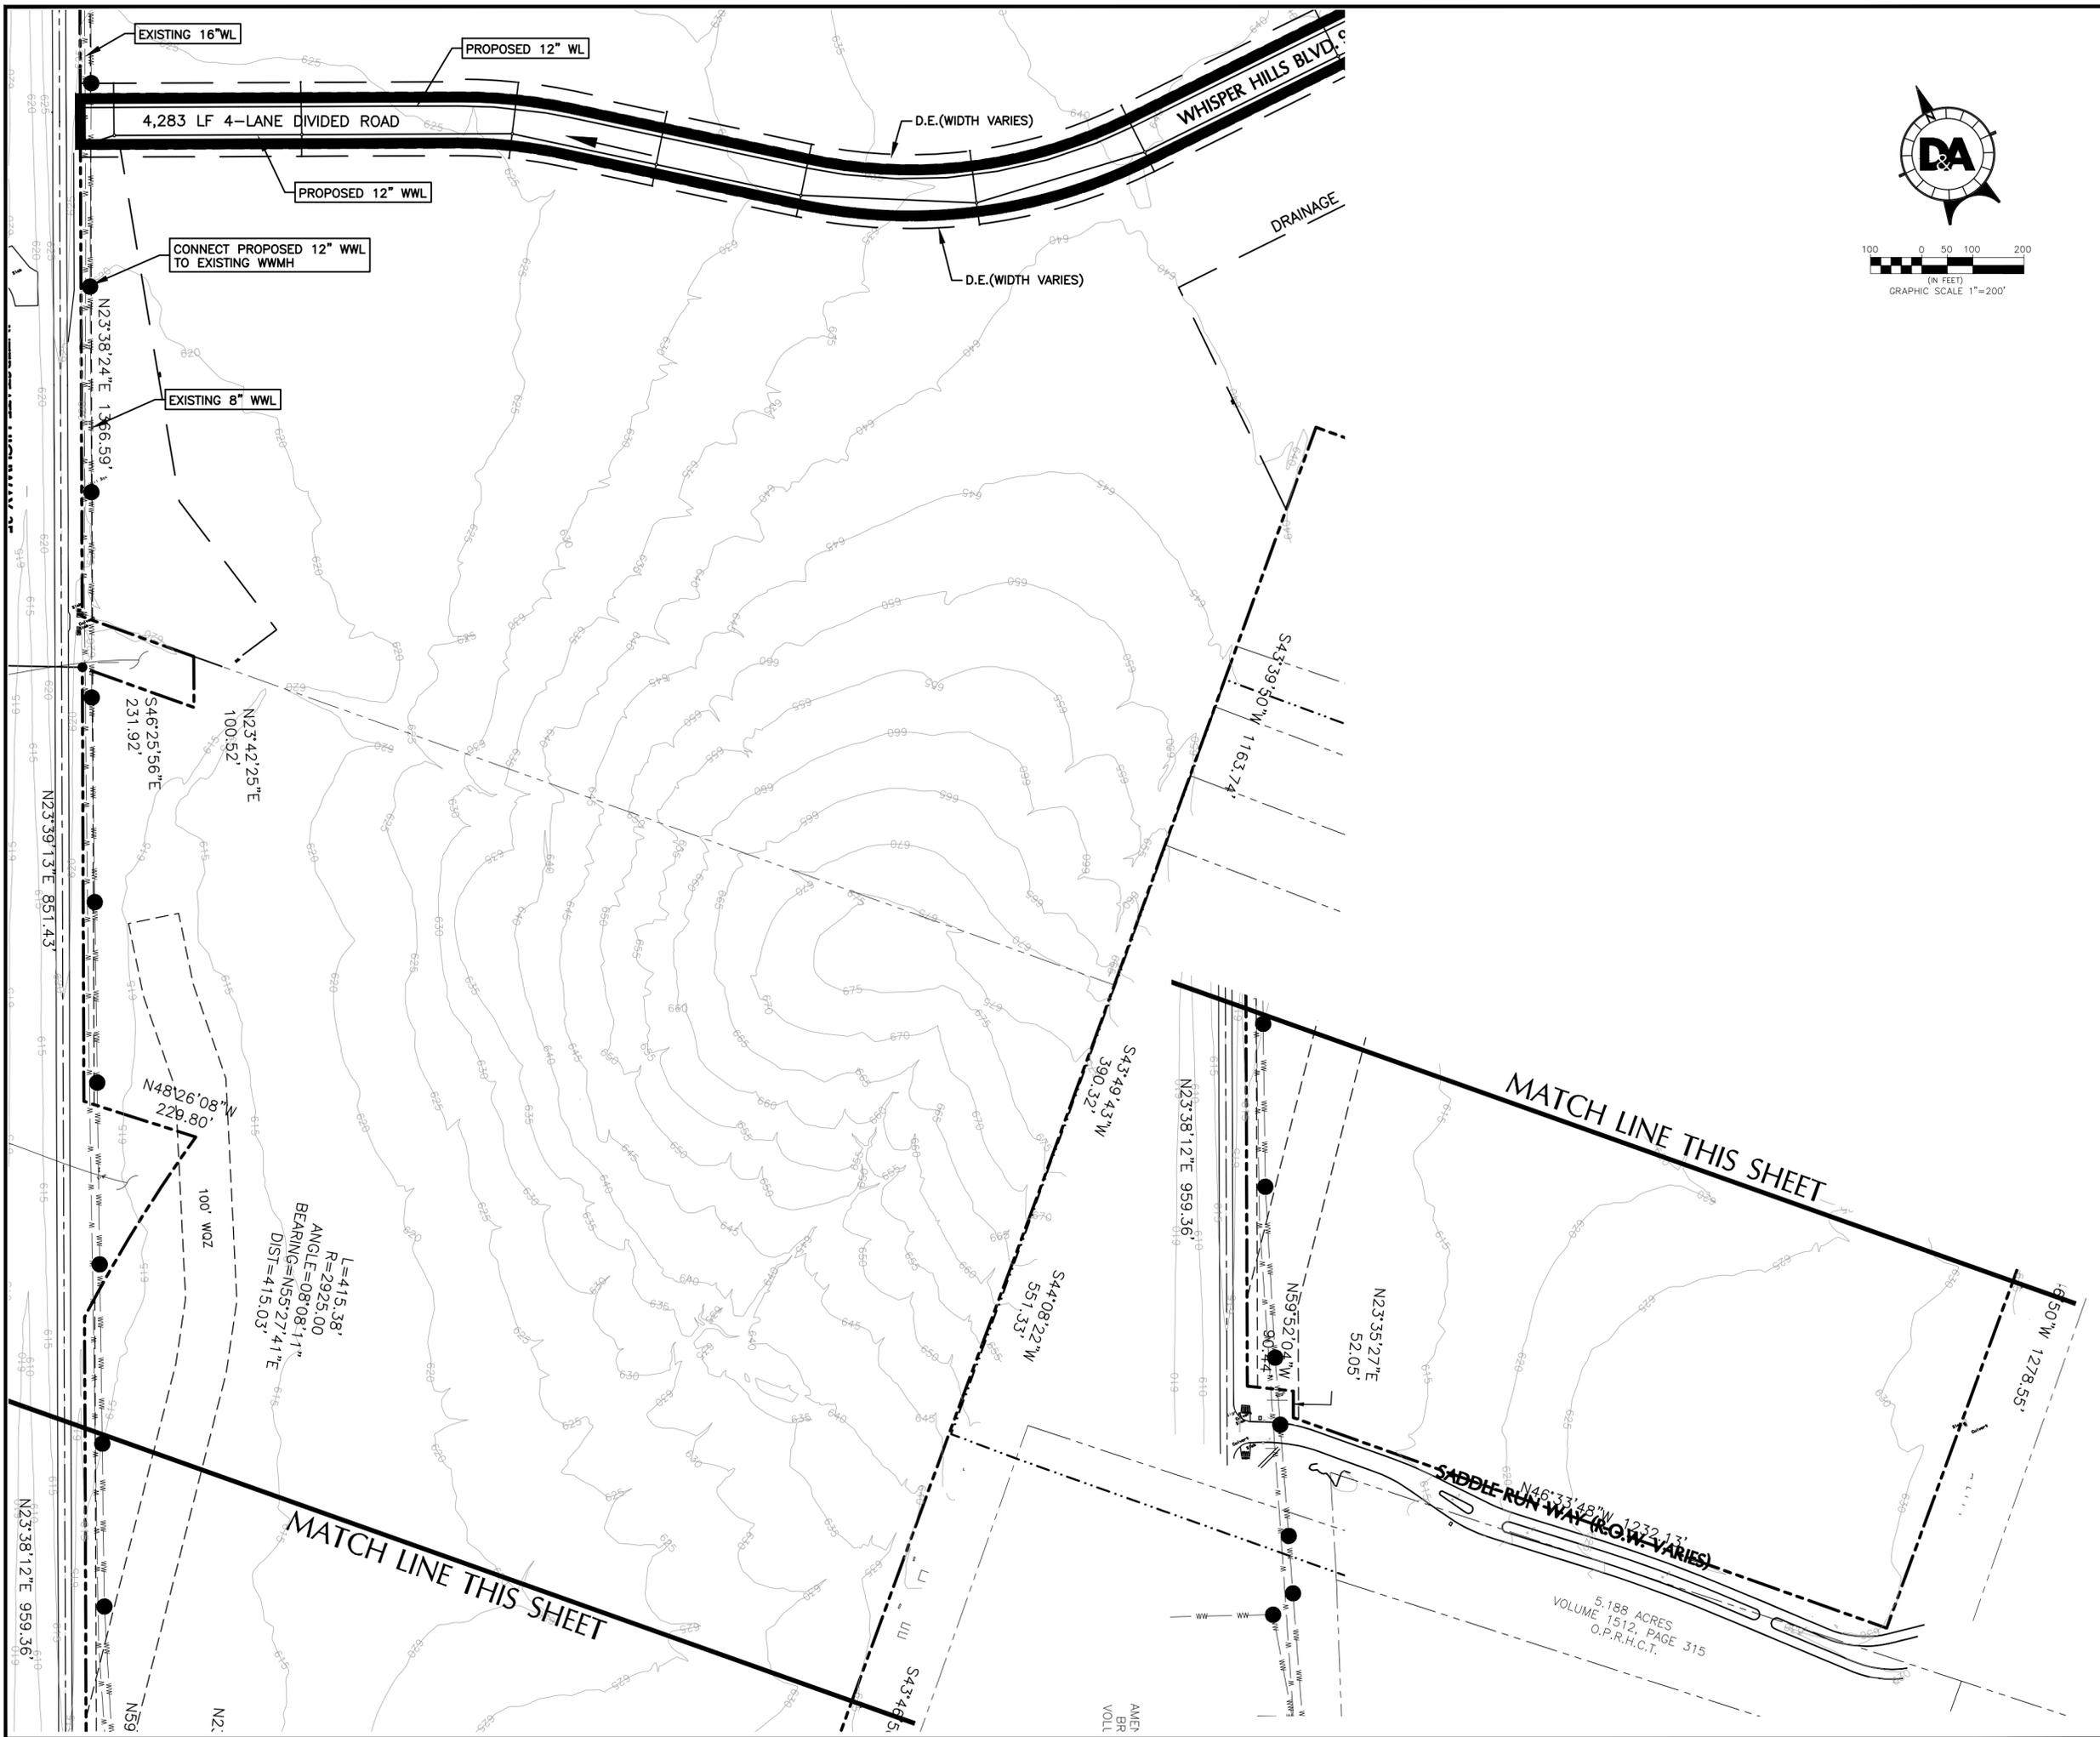

**DA DOUCET & ASSOCIATES**  
 Civil Engineering - Eminent Domain - Surveying/Mapping  
 7401 B. Highway 71 W. Suite 160  
 Austin, Texas 78735. Phone: (512)-583-2400  
 www.doucetengineers.com  
 Firm Registration Number: 3937


PRELIMINARY PLAT  
 WHISPER HILLS - SOUTH  
 WHISPER P.I.D.  
 SUBDIVISION PHASE-1  
 SAN MARCOS, TEXAS

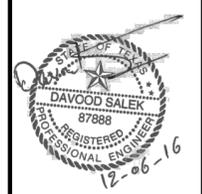

Scale: AS SHOWN  
 Designed: BC, DS  
 Drawn: BC  
 Reviewed: DS  
 Date: 10-17-2016

SHEET  
**6**  
 OF 8  
 Project No:  
 1304-01


Drawing: P:\1304-001\working\_drawings\submitted\_files\PRELIM PLAT\1304001-PLAT-PLAT.dwg  
 User: BCULP  
 Plot Date/Time: Jan. 10, 17 - 15:53:34

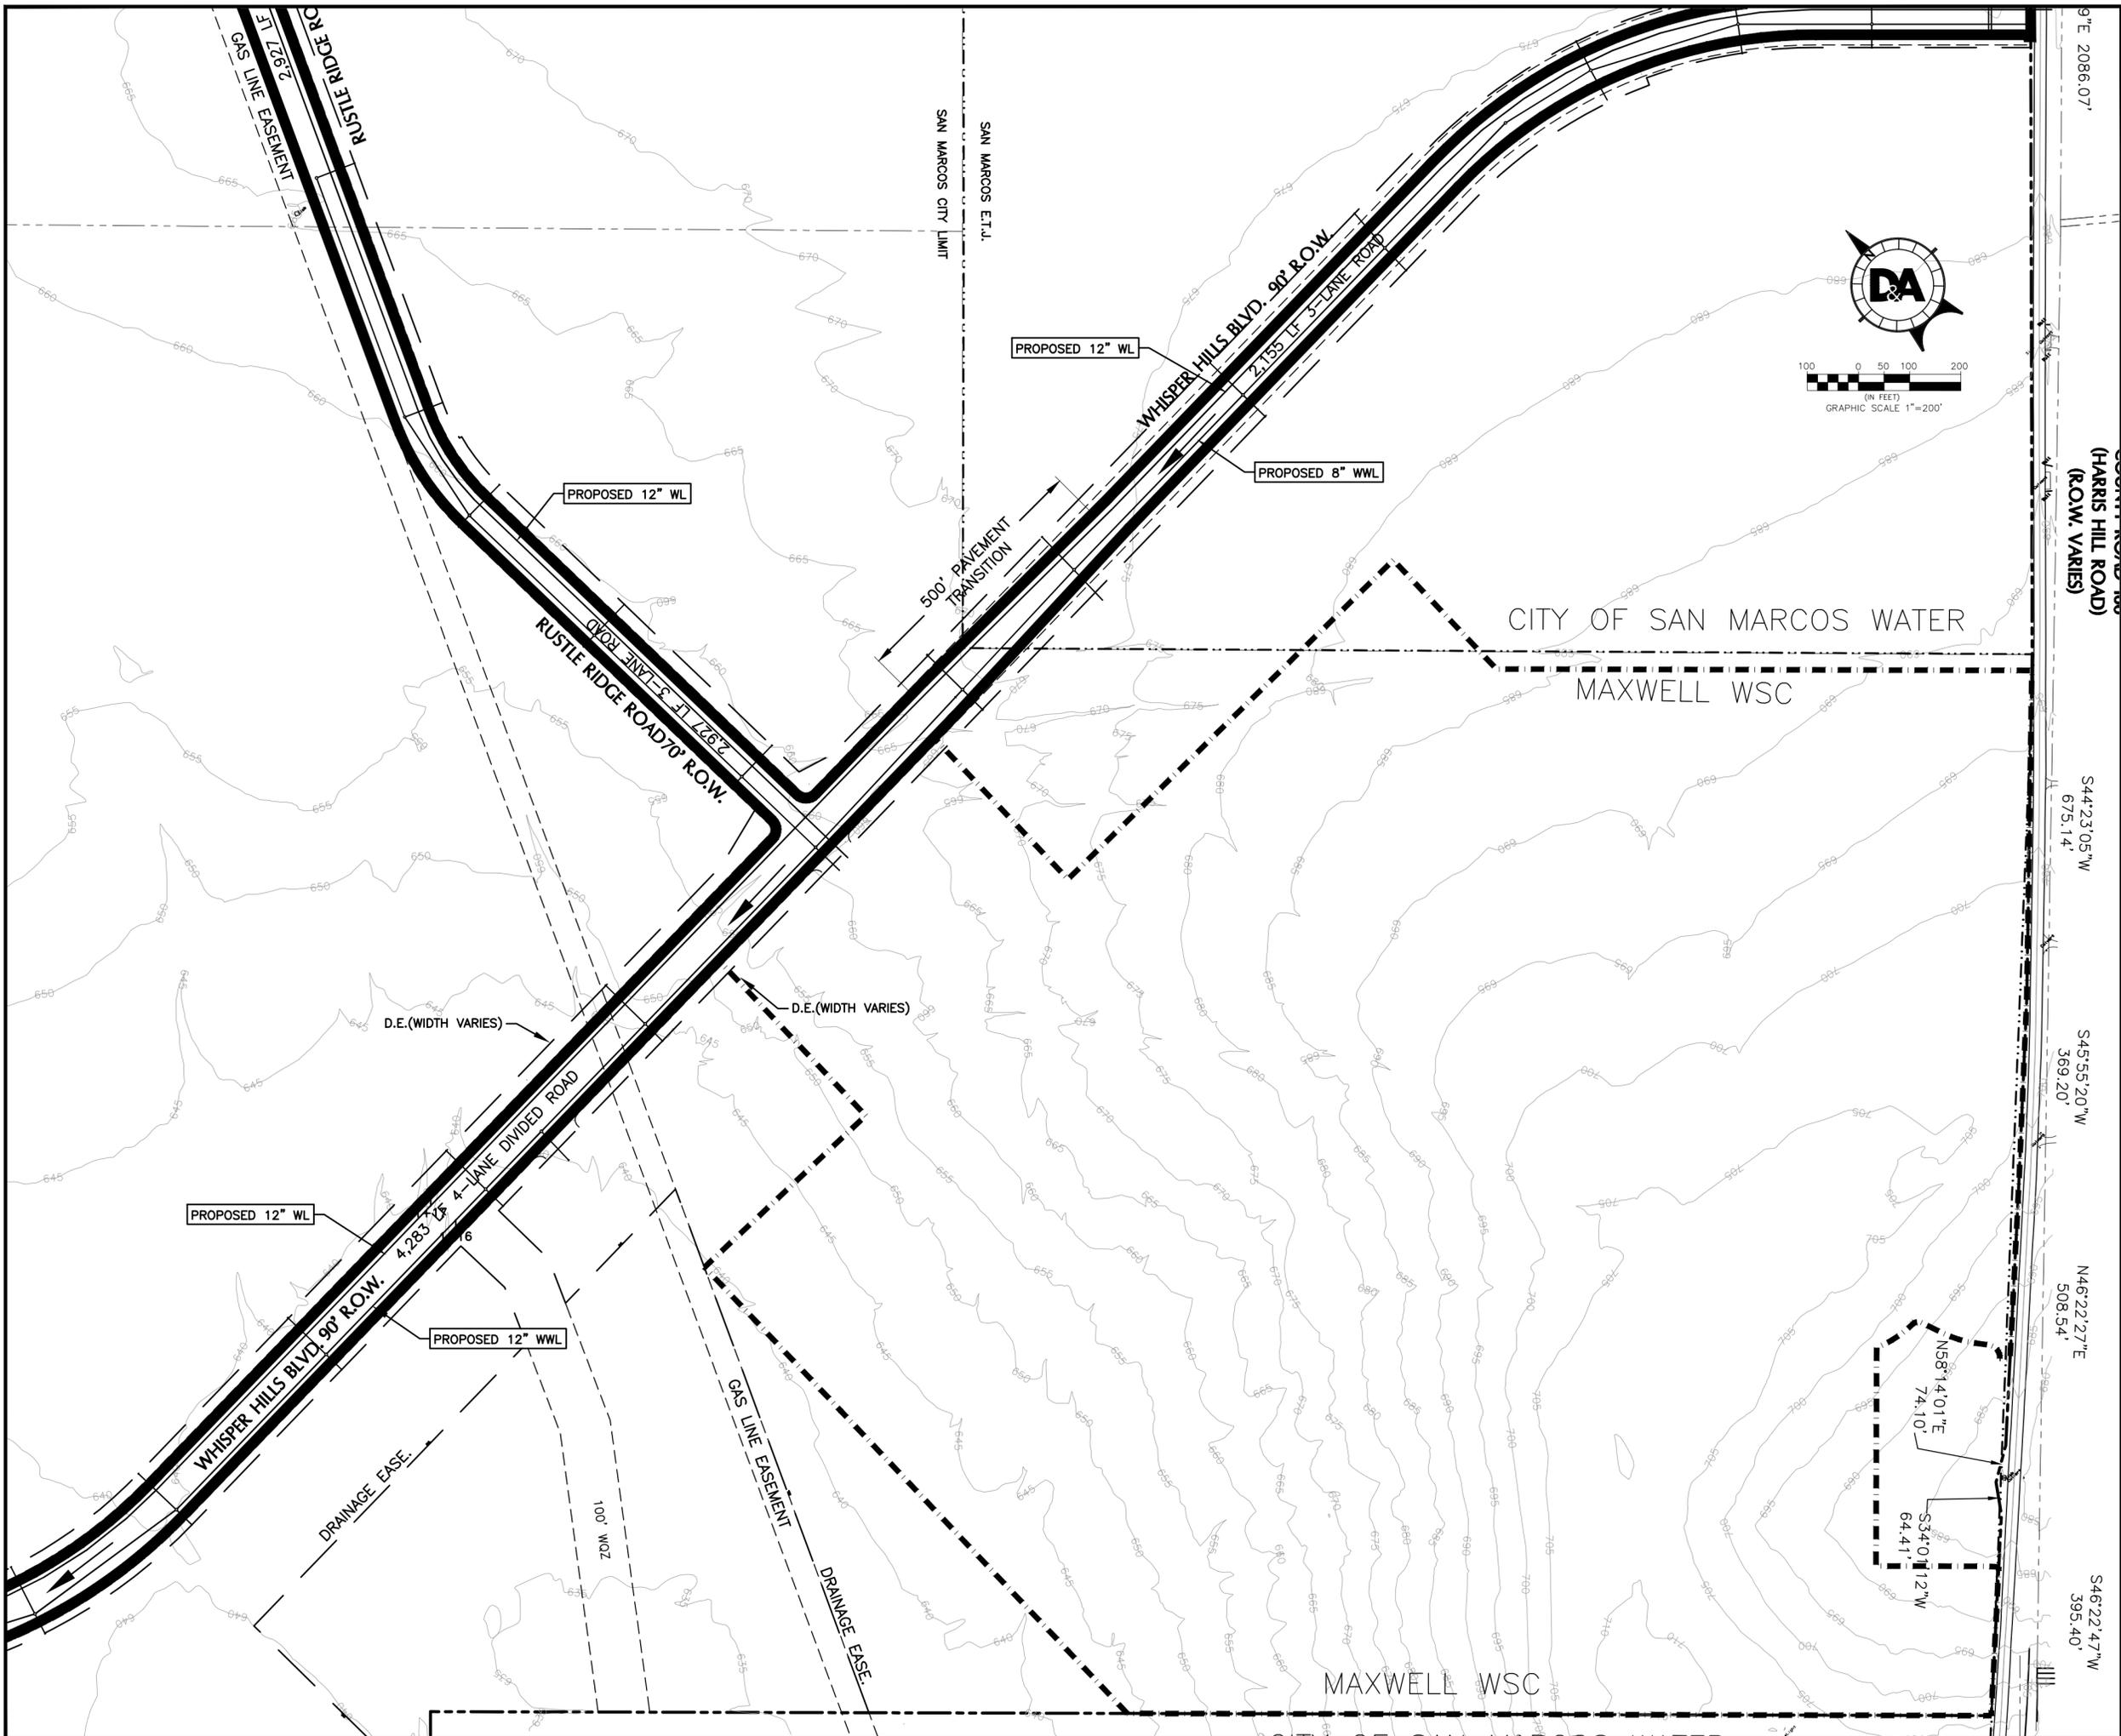

**DA DOUCET & ASSOCIATES**  
 Civil Engineering - Easements - Surveying/Mapping  
 7401 B. Highway 71 W. Suite 160  
 Austin, Texas 78735, Phone: (512)-583-2400  
 www.doucetengineers.com  
 Firm Registration Number: 3937

**PRELIMINARY PLAT  
 WHISPER HILLS -  
 SOUTH EAST**

**WHISPER P.I.D.  
 SUBDIVISION PHASE-1  
 SAN MARCOS, TEXAS**

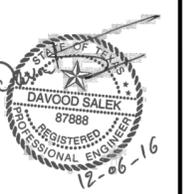

Scale: AS SHOWN  
 Designed: BC, DS  
 Drawn: BC  
 Reviewed: DS  
 Date: 10-17-2016

**SHEET  
 7  
 OF 8**  
 Project No:  
 1304-01

