

ANNEXATION APPLICATION

Updated: October, 2019



CONTACT INFORMATION

Applicant's Name	Ed Theriot	Property Owner	Outlet West Investors, Ltd.
Company	Doucet & Associates, Inc.	Company	c/o Tyler Sibley Pursuant Ventures Development
Applicant's Mailing Address	7401B Hwy. 71 W., Ste. 160 Austin, TX 78735	Owner's Mailing Address	415 North Guadalupe, Ste. 400 San Marcos, Texas 78666
Applicant's Phone #	512-618-2865	Owner's Phone #	214-282-8970
Applicant's Email	etheriot@doucetengineers.com	Owner's Email	tylersibley1@gmail.com

PROPERTY INFORMATION

Is the property adjacent to city limits YES NO

Is the property less than ½ mile in width YES NO

Are there less than 3 qualified voters living on the property YES NO

Proposed Use: Employment Area Proposed Zoning: Planning Area District

Reason for Annexation / Other Considerations: Development of the tract requires annexation to apply appropriate zoning controls.

AUTHORIZATION

I certify that the information on this application is complete and accurate. I understand the fees and the process for this application. I understand my responsibility, as the applicant, to be present at meetings regarding this request.

Filing Fee \$1,181 Technology Fee \$13 TOTAL COST \$1,194

Submittal of this digital Application shall constitute as acknowledgement and authorization to process this request.

APPLY ONLINE – WWW.MYGOVERNMENTONLINE.ORG/


PROPERTY OWNER AUTHORIZATION

Robert C. Wilson, III, President
I, of JOQ GP, LLC, as general partner (owner name) on behalf of
Outlet West Investors, Ltd. (company, if applicable) acknowledge that I/we
am/are the rightful owner of the property located at
a portion of the property identified in the Hays County Appraisal District as R13080 (address).

I hereby authorize Tyler Sibley and his respective consultants (agent name) on behalf of
Pursuant Ventures Development, LLC (agent company) to file this application for
For the annexation of the subject property into the City of San Marcos City limits (application type), and, if necessary, to work with
the Responsible Official / Department on my behalf throughout the process.

Signature of Owner *General Partner
JOQ GP, LLC
Robert C. Wilson, III* Date: 26 Dec 19

Printed Name, Title: Robert C. Wilson, III, President of JOQ GP, LLC,
general partner of Outlet West Investors, Ltd.

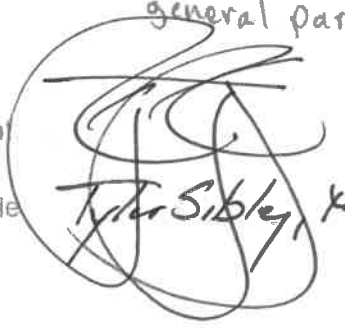Signature of Agent  Date: 12/29/19
Printed Name, Title: Tyler Sibley, Manager

Form Updated October 2019

PROPERTY OWNER AUTHORIZATION

I, See attached authorization (owner name) on behalf of Outlet West Investors, Ltd. (company, if applicable) acknowledge that I/we am/are the rightful owner of the property located at a portion of the property identified in the Hays County Appraisal District as R13080 _____ (address).

I hereby authorize Tyler Sibley and his respective consultants (agent name) on behalf of Pursuant Ventures Development, LLC (agent company) to file this application for For the annexation of the subject property in a manner agreeable to both the City of San Marcos & Pursuant Ventures Development, LLC (application type), and, if necessary, to work with the Responsible Official / Department on my behalf throughout the process.

Signature of Owner: _____ Date: _____

Printed Name, Title: See attached authorization

Signature of Agent: _____ Date: 2019.12.30 16:06:19 -06'00' _____ Date: 12/30/19

Printed Name, Title: Ed Theriot, Project Manager



CHECKLIST FOR ANNEXATION APPLICATION

The following items are requested for consideration of this application. These and additional items may be required at the request of the Department	Comments
<input checked="" type="checkbox"/> Pre-development meeting with staff is recommended <ul style="list-style-type: none"> • Please visit http://sanmarcostx.gov/1123/Pre-Development-Meetings to schedule 	Pre-development meeting occurred 10-8-18
<input checked="" type="checkbox"/> Completed Application for Annexation	See attached
<input checked="" type="checkbox"/> Metes & Bounds description of the area to be annexed	See attached
<input checked="" type="checkbox"/> CAD file in grid for GIS integration. Projection: NAD 1983 StatePlane Texas South Central FIPS 4204 Feet	See attached
<input checked="" type="checkbox"/> Authorization to represent the property owner, if the applicant is not the owner	See attached authorization
<input checked="" type="checkbox"/> Written request to waive the timing requirements for processing annexation under Chapter 43 of the Texas Local Government Code, if the applicant wishes for concurrent consideration of a Zoning Change	Requested per this document
<input checked="" type="checkbox"/> Application Filing Fee \$1,181 Technology Fee \$13	
**San Marcos Development Code Section 2.3.1.1(C): “Every application accepted by the responsible official for filing shall be subject to a determination of completeness...the responsible official is not required to review an application unless it is complete...”	

FIELD NOTES DESCRIPTION

DESCRIPTION OF 62.48 ACRES OF LAND IN THE EDWARD BURLESON SURVEY NO. 18, A-63, HAYS COUNTY, TEXAS; BEING A PORTION OF A CERTAIN CALLED 109.22 ACRE TRACT DESCRIBED IN THE DEED TO OUTLET WEST INVESTORS, LTD. OF RECORD IN VOLUME 1486, PAGE 887, OFFICIAL PUBLIC RECORDS OF HAYS COUNTY, TEXAS; SAID 62.48 ACRE TRACT, AS SURVEYED BY BOWMAN CONSULTING GROUP, LTD., BEING MORE PARTICULARLY DESCRIBED BY METES AND BOUNDS AS FOLLOWS:

BEGINNING at a ½-inch iron rod with a plastic cap stamped "BYRN SURVEY" found in the southeast right-of-way line of that certain 200-foot wide Union Pacific Railroad right-of-way, being the south corner of that 100-foot strip described in the deed to the Missouri, Kansas & Texas Railway Company of Texas of record in Volume 41, Page 23, Deed Records of Hays County, Texas, in the northeast line of a certain 29.07 acre tract designated as Tract Number 3 and described in the deed to Eugene A. Herry, Jr. and Frances K. Herry of record in Volume 276, Page 313, Deed Records of Hays County, Texas, at the west corner of the said 109.22 acre tract, for the west corner and **POINT OF BEGINNING** of the tract described herein;

THENCE N 46°39'30" E, leaving the northeast line of the said 29.07 acre tract, with the southeast railroad right-of-way line and the northwest line of the said 109.22 acre tract, with the northwest line of the tract described herein, a distance of 1903.09 feet to a ½-inch iron rod with a plastic cap stamped "BYRN SURVEY" found, for the north corner of the tract described herein, from which a ½-inch iron rod with a plastic cap stamped "BYRN SURVEY" found in the southeast railroad right-of-way line and the northwest line of the said 109.22 acre tract bears S 46°39'30" W, a distance of 160.21 feet;

THENCE leaving the said southeast railroad right-of-way line, crossing the said 109.22 acre tract, with the northeast, southeast and northeast lines of the tract described herein, the following seven (7) courses and distances:

1. S 46°27'37" E, a distance of 657.03 feet to a calculated angle point,
2. S 52°15'35" E, a distance of 229.85 feet to a calculated point for the most northerly east corner,
3. S 39°31'34" W, a distance of 198.77 feet to a ½-inch iron rod with a plastic cap stamped "BYRN SURVEY" found,
4. S 32°44'39" W, a distance of 199.24 feet to a ½-inch iron rod with a plastic cap stamped "BYRN SURVEY" found at a re-entrant corner,
5. S 46°16'38" E, a distance of 348.25 feet to a ½-inch iron rod with a plastic cap stamped "BYRN SURVEY" found at an east corner,
6. S 45°29'11" W, a distance of 46.11 feet to a ½-inch iron rod found at a re-entrant corner, and
7. S 36°50'33" E, a distance of 111.52 feet to a ½-inch iron rod with a plastic cap stamped "BYRN SURVEY" found in the southeast line of the said 109.22 acre tract, same being the curving northwest right-of-way line of Gregson's Bend, a 60-foot right-of-way, as shown on the Lot 2 and Gregson Road of Section 1, the Lowman Ranch Subdivision plat of record in Volume 7, Page 215, Plat Records of Hays County, Texas, for an east corner of the tract described herein;

THENCE with the west and northwest right-of-way line of said Gregson's Bend, with the east and southeast line of the tract described herein, the following five (5) courses and distances:

1. with the arc of a curve to the left, having a radius of 360.00 feet, an arc distance of 69.66 feet, and a chord which bears S 31°22'59" W, a distance of 69.55 feet to a ½-inch iron rod with a plastic cap stamped "BYRN SURVEY" found at a point-of-tangency,
2. S 25°56'16" W, a distance of 277.98 feet to a ½-inch iron rod found at a point-of-curvature,

3. with the arc of a curve to the right, having a radius of 503.00 feet, an arc distance of 293.42 feet, and a chord which bears S 42°37'23" W, a distance of 289.28 feet to a ½-inch iron rod with a plastic cap stamped "BYRN SURVEY" found at a point-of-tangency,
4. S 59°20'03" W, a distance of 40.49 feet to a calculated point-of-curvature, and
5. with the arc of a curve to the right, having a radius of 25.00 feet, an arc distance of 40.54 feet, and a chord which bears N 74°10'24" W, a distance of 36.24 feet to a calculated point for the northeast terminus of Commercial Loop, a 70-foot right-of-way as shown on the Proposed Roadway and Lot 3, Lowman Ranch Subdivision, Section 1 plat of record in Volume 9, Page 62, Plat Records of Hays County, Texas, for a re-entrant corner of the tract described herein, from which a ½-inch iron rod with a plastic cap stamped "BYRN Survey" found bears N 62°00'33" E, a distance of 1.27 feet;

THENCE S 62°00'33" W, continuing across the said 109.22 acre tract, with the north terminus of said Commercial Loop, with a south line of the tract described herein, a distance of 70.00 feet to a ½-inch iron rod with a plastic cap stamped "BYRN SURVEY" found at the northwest terminus of said Commercial Loop and a reentrant corner of the tract described herein, and from which a ½-inch iron rod with a plastic cap stamped "BYRN SURVEY" found bears S 62°00'33" W, a distance of 4.93 feet;

THENCE continuing across the said 109.22 acre tract, with the curving northwest right-of-way line of said Commercial Loop, with a northeast line of the tract described herein, with the arc of a curve to the left, having a radius of 1245.00 feet, an arc distance of 123.28 feet, and a chord which bears S 30°42'59" E, a distance of 123.23 feet to a ½-inch iron rod with a plastic cap stamped "BYRN SURVEY" found at the northerly east corner of Lot 3, said Proposed Roadway and Lot 3, Lowman Ranch Subdivision, Section 1, for a northeast corner of the tract described herein;

THENCE leaving the northwest right-of-way line of said Commercial Loop, continuing across the said 109.22 acre tract, with the north and northwest line of said Lot 3, Lowman Ranch Subdivision, Section 1, with a south and southeast line of the tract described herein, the following two (2) courses and distances:

1. with the arc of a curve to the left, having a radius of 25.00 feet, an arc distance of 44.76 feet, and a chord which bears N 84°42'52" W, a distance of 39.02 feet to an "X" in concrete found at a point-of-tangency, and
2. S 43°35'28" W, at a distance of 21.70 feet, a ½-inch iron rod with a plastic cap stamped "BYRN SURVEY" found bears S 46°24'32" E, a distance of 0.49 feet, and continuing for a total distance of 356.89 feet to a ½-inch iron rod with a plastic cap stamped "BYRN SURVEY" found at the west corner of said Lot 3, Lowman Ranch Subdivision, Section 1, and the north corner of Lot 5, Section 1, Lowman Ranch Subdivision of record in Volume 17, Page 134, Plat Records of Hays County, Texas, for an angle point in the southeast line of the tract described herein;

THENCE S 43°32'32" W, continuing across the said 109.22 acre tract, with the northwest line of said Lot 5, Section 1, Lowman Ranch Subdivision, with the southeast line of the tract described herein, a distance of 322.26 feet to a ½-inch iron rod with a plastic cap stamped "BYRN SURVEY" found at the west corner of said Lot 5, Section 1, Lowman Ranch Subdivision, in the southwest line of the said 109.22 acre tract and the northeast line of the said 29.07 acre tract, for the south corner of the tract described herein, from which a 3/8-inch iron rod found in the southwest line of the said 109.22 acre tract at the northeast corner of the said 29.07 acre tract, same being an angle point in the southwest line of said Lot 5, Section 1, Lowman Ranch Subdivision and the north corner of Lot 13, South Park Commercial Subdivision of record in Volume 4, Page 59, Plat Records of Hays County, Texas bears S 45°19'13" E, a distance of 172.98 feet;

THENCE with the southwest line of the said 109.22 acre tract and the northeast line of the said 29.07 tract, with the southwest line of the tract described herein, the following three (3) courses and distances:

1. N 45°12'23" W, a distance of 147.03 feet to a cedar fence post found at an angle point,
2. N 45°53'12" W, a distance of 1024.34 feet to a cedar fence post found, and

3. N 45°57'03" W, a distance of 451.51 feet to the **POINT OF BEGINNING** and containing 62.48 acres of land more or less.

BEARING BASIS: Texas Coordinate System, NAD 83, South Central Zone, Grid.


BOWMAN WORD FILE: FN1965(en)
BOWMAN REF PLAN NO.: 3557
H:\Survey_FieldNotes\FN-1900s\FN1965(en).doc

THE STATE OF TEXAS §
 § KNOW ALL MEN BY THESE PRESENTS
COUNTY OF TRAVIS §


That I, George L. Sanders, a Registered Professional Land Surveyor, do hereby certify that the above description is true and correct to the best of my knowledge and belief and that the property described herein was determined by a survey made on the ground during the months of November and December 2016, under my direction and supervision.

WITNESS MY HAND AND SEAL at Austin, Travis County, Texas, on this 4TH of January, 2017 A.D.

Bowman Consulting Group, Ltd.
Austin, Texas 78746

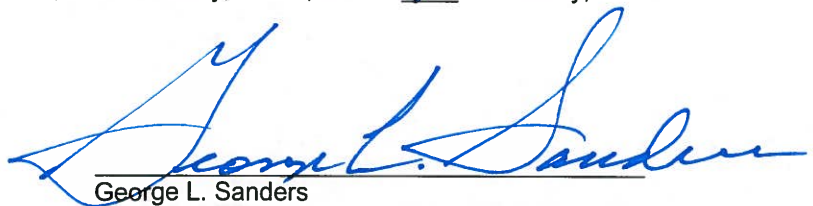

George L. Sanders
Registered Professional Land Surveyor No. 1838
State of Texas

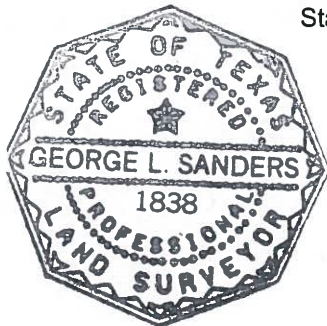

G.F. NO.: 16-0331-S
LEGAL DESCRIPTION:
 62.48 ACRES OF LAND IN THE EDWARD BURLESON SURVEY NO. 18, ABSTRACT NO. 63, HAYS COUNTY TEXAS, BEING A PORTION OF A CERTAIN CALLED 108.22 ACRE TRACT DESCRIBED IN THE DEED TO OUTLET WEST INVESTORS, LTD. OF RECORD IN VOLUME 1486, PAGE 887, OFFICIAL PUBLIC RECORDS OF HAYS COUNTY, TEXAS.

RESTRICTIVE COVENANTS:
 THE RESTRICTIVE COVENANTS OF RECORD IN VOLUME 1186, PAGE 540, VOLUME 1228, PAGE 693, AND VOLUME 1255, PAGE 830, OFFICIAL PUBLIC RECORDS, HAYS COUNTY, TEXAS, AS LISTED IN THE OLD REPUBLIC NATIONAL TITLE INSURANCE COMPANY'S TITLE COMMITMENT OF NO. 16-0331-S, DO AFFECT THE SUBJECT TRACT. NO OTHER RECORD RESTRICTIVE COVENANT RESEARCH WAS PERFORMED BY BOWMAN CONSULTING GROUP, LTD.

TITLE COMMITMENT SCHEDULE "D" NOTES:
 ONLY THOSE EASEMENTS LISTED IN TITLE COMMITMENT OF NO. 16-0331-S, EFFECTIVE OCTOBER 10, 2016, ISSUED OCTOBER 19, 2016, AND RE-LISTED BELOW WERE EVALUATED FOR THIS SURVEY. NO OTHER EASEMENT RECORD RESEARCH WAS PERFORMED BY BOWMAN CONSULTING GROUP, LTD.

DOES NOT AFFECT THE SUBJECT TRACT AS SHOWN HEREON.
 10a. SIGN LEASE AS SET OUT IN VOLUME 1228, PAGE 688, OFFICIAL PUBLIC RECORDS OF HAYS COUNTY, TEXAS.

DOES AFFECT THE SUBJECT TRACT AS SHOWN HEREON.
 10b. WATER LINE EASEMENT GRANTED TO ELM WATER COMPANY, AS RECORDED IN VOLUME 1228, PAGE 758, OFFICIAL PUBLIC RECORDS OF HAYS COUNTY, TEXAS.

DOES NOT AFFECT THE SUBJECT TRACT AS SHOWN HEREON.
 10c. ELECTRIC UTILITY EASEMENT GRANTED TO PEDERNALES ELECTRIC COOPERATIVE, INC. VOL. 1484, PG. 811 & VOL. 1472, PG. 171, O.P.R.H.C.T.X.

DOES NOT AFFECT THE SUBJECT TRACT AS SHOWN HEREON.
 10d. PERMANENT DRAINAGE EASEMENT - LIS PENDES NOTICE HAYS COUNTY, TEXAS VOL. 2571, PG. 69, O.P.R.H.C.T.X.

DOES NOT AFFECT THE SUBJECT TRACT AS SHOWN HEREON.
 10e. ELECTRIC LINE EASEMENT GRANTED TO PEDERNALES ELECTRIC, AS RECORDED IN VOLUME 1472, PAGE 171, AND VOLUME 1484, PAGE 811, OFFICIAL PUBLIC RECORDS OF HAYS COUNTY, TEXAS.

DOES NOT AFFECT THE SUBJECT TRACT AS SHOWN HEREON.
 10f. DRAINAGE EASEMENT GRANTED TO CITY OF SAN MARCOS, AS RECORDED IN VOLUME 4389, PAGE 592, OFFICIAL PUBLIC RECORDS OF HAYS COUNTY, TEXAS.

DOES AFFECT THE SUBJECT TRACT AS SHOWN HEREON.
 10g. WASTEWATER LINE EASEMENT GRANTED TO CITY OF SAN MARCOS, AS RECORDED IN VOLUME 4677, PAGE 627, OFFICIAL PUBLIC RECORDS OF HAYS COUNTY, TEXAS.

DOES AFFECT THE SUBJECT TRACT AS SHOWN HEREON.
 10h. EASEMENT AS RECORDED IN VOLUME 5285, PAGE 106, OFFICIAL PUBLIC RECORDS OF HAYS COUNTY, TEXAS.

DOES AFFECT THE SUBJECT TRACT AS SHOWN HEREON.
 10i. EASEMENT AS RECORDED IN VOLUME 5285, PAGE 106, OFFICIAL PUBLIC RECORDS OF HAYS COUNTY, TEXAS.

LINE #	BEARING	DISTANCE
L1	S 45°29'11" W	46.11'
[L1]	[N 45°59'49" E]	[46.08']
L2	S 36°50'33" E	111.52'
[L2]	[N 36°21'32" W]	[111.53']
L3	S 59°20'03" W	40.49'
[L3]	[S 59°49'47" W]	[40.49']
L4	S 62°00'33" W	70.00'
[L4]	[S 62°34'16" W]	[70.00']
L5	N 45°12'23" W	147.03'


CENTERPOINT ROAD

SURVEYOR'S CERTIFICATION

TO PURSUANT VENTURES DEVELOPMENT, LLC, OLD REPUBLIC NATIONAL TITLE INSURANCE COMPANY, PARTIES INVOLVED IN OLD REPUBLIC NATIONAL TITLE INSURANCE COMPANY'S TITLE COMMITMENT NO. 16-0331-S, EFFECTIVE OCTOBER 10, 2016, AND ISSUED OCTOBER 19, 2016:

I, GEORGE L. SANDERS, A REGISTERED PROFESSIONAL LAND SURVEYOR, DO HEREBY CERTIFY THAT THIS SURVEY WAS MADE ON THE GROUND OF THE PROPERTY SHOWN HEREON DURING NOVEMBER AND DECEMBER 2016, UNDER MY DIRECTION AND SUPERVISION; THAT IT IS TRUE AND CORRECT TO THE BEST OF MY KNOWLEDGE AND BELIEF; THAT THERE ARE NO APPARENT ENCROACHMENTS OR OVERLAPPING OF IMPROVEMENTS WITH THE DEEDS LISTED AS SHOWN HEREON; THAT THERE ARE NO APPARENT DISCREPANCIES OR DEED LINE CONFLICTS WITH THE DEEDS SHOWN EXCEPT AS SHOWN HEREON; THAT THERE ARE NO VISIBLE UTILITY LINES EXCEPT AS SHOWN HEREON; AND THAT THIS PROPERTY ADJOINS A DEDICATED RIGHT-OF-WAY.

DATE: 1-4-2017
 GEORGE L. SANDERS
 REGISTERED PROFESSIONAL LAND SURVEYOR
 NO. 1838 - STATE OF TEXAS

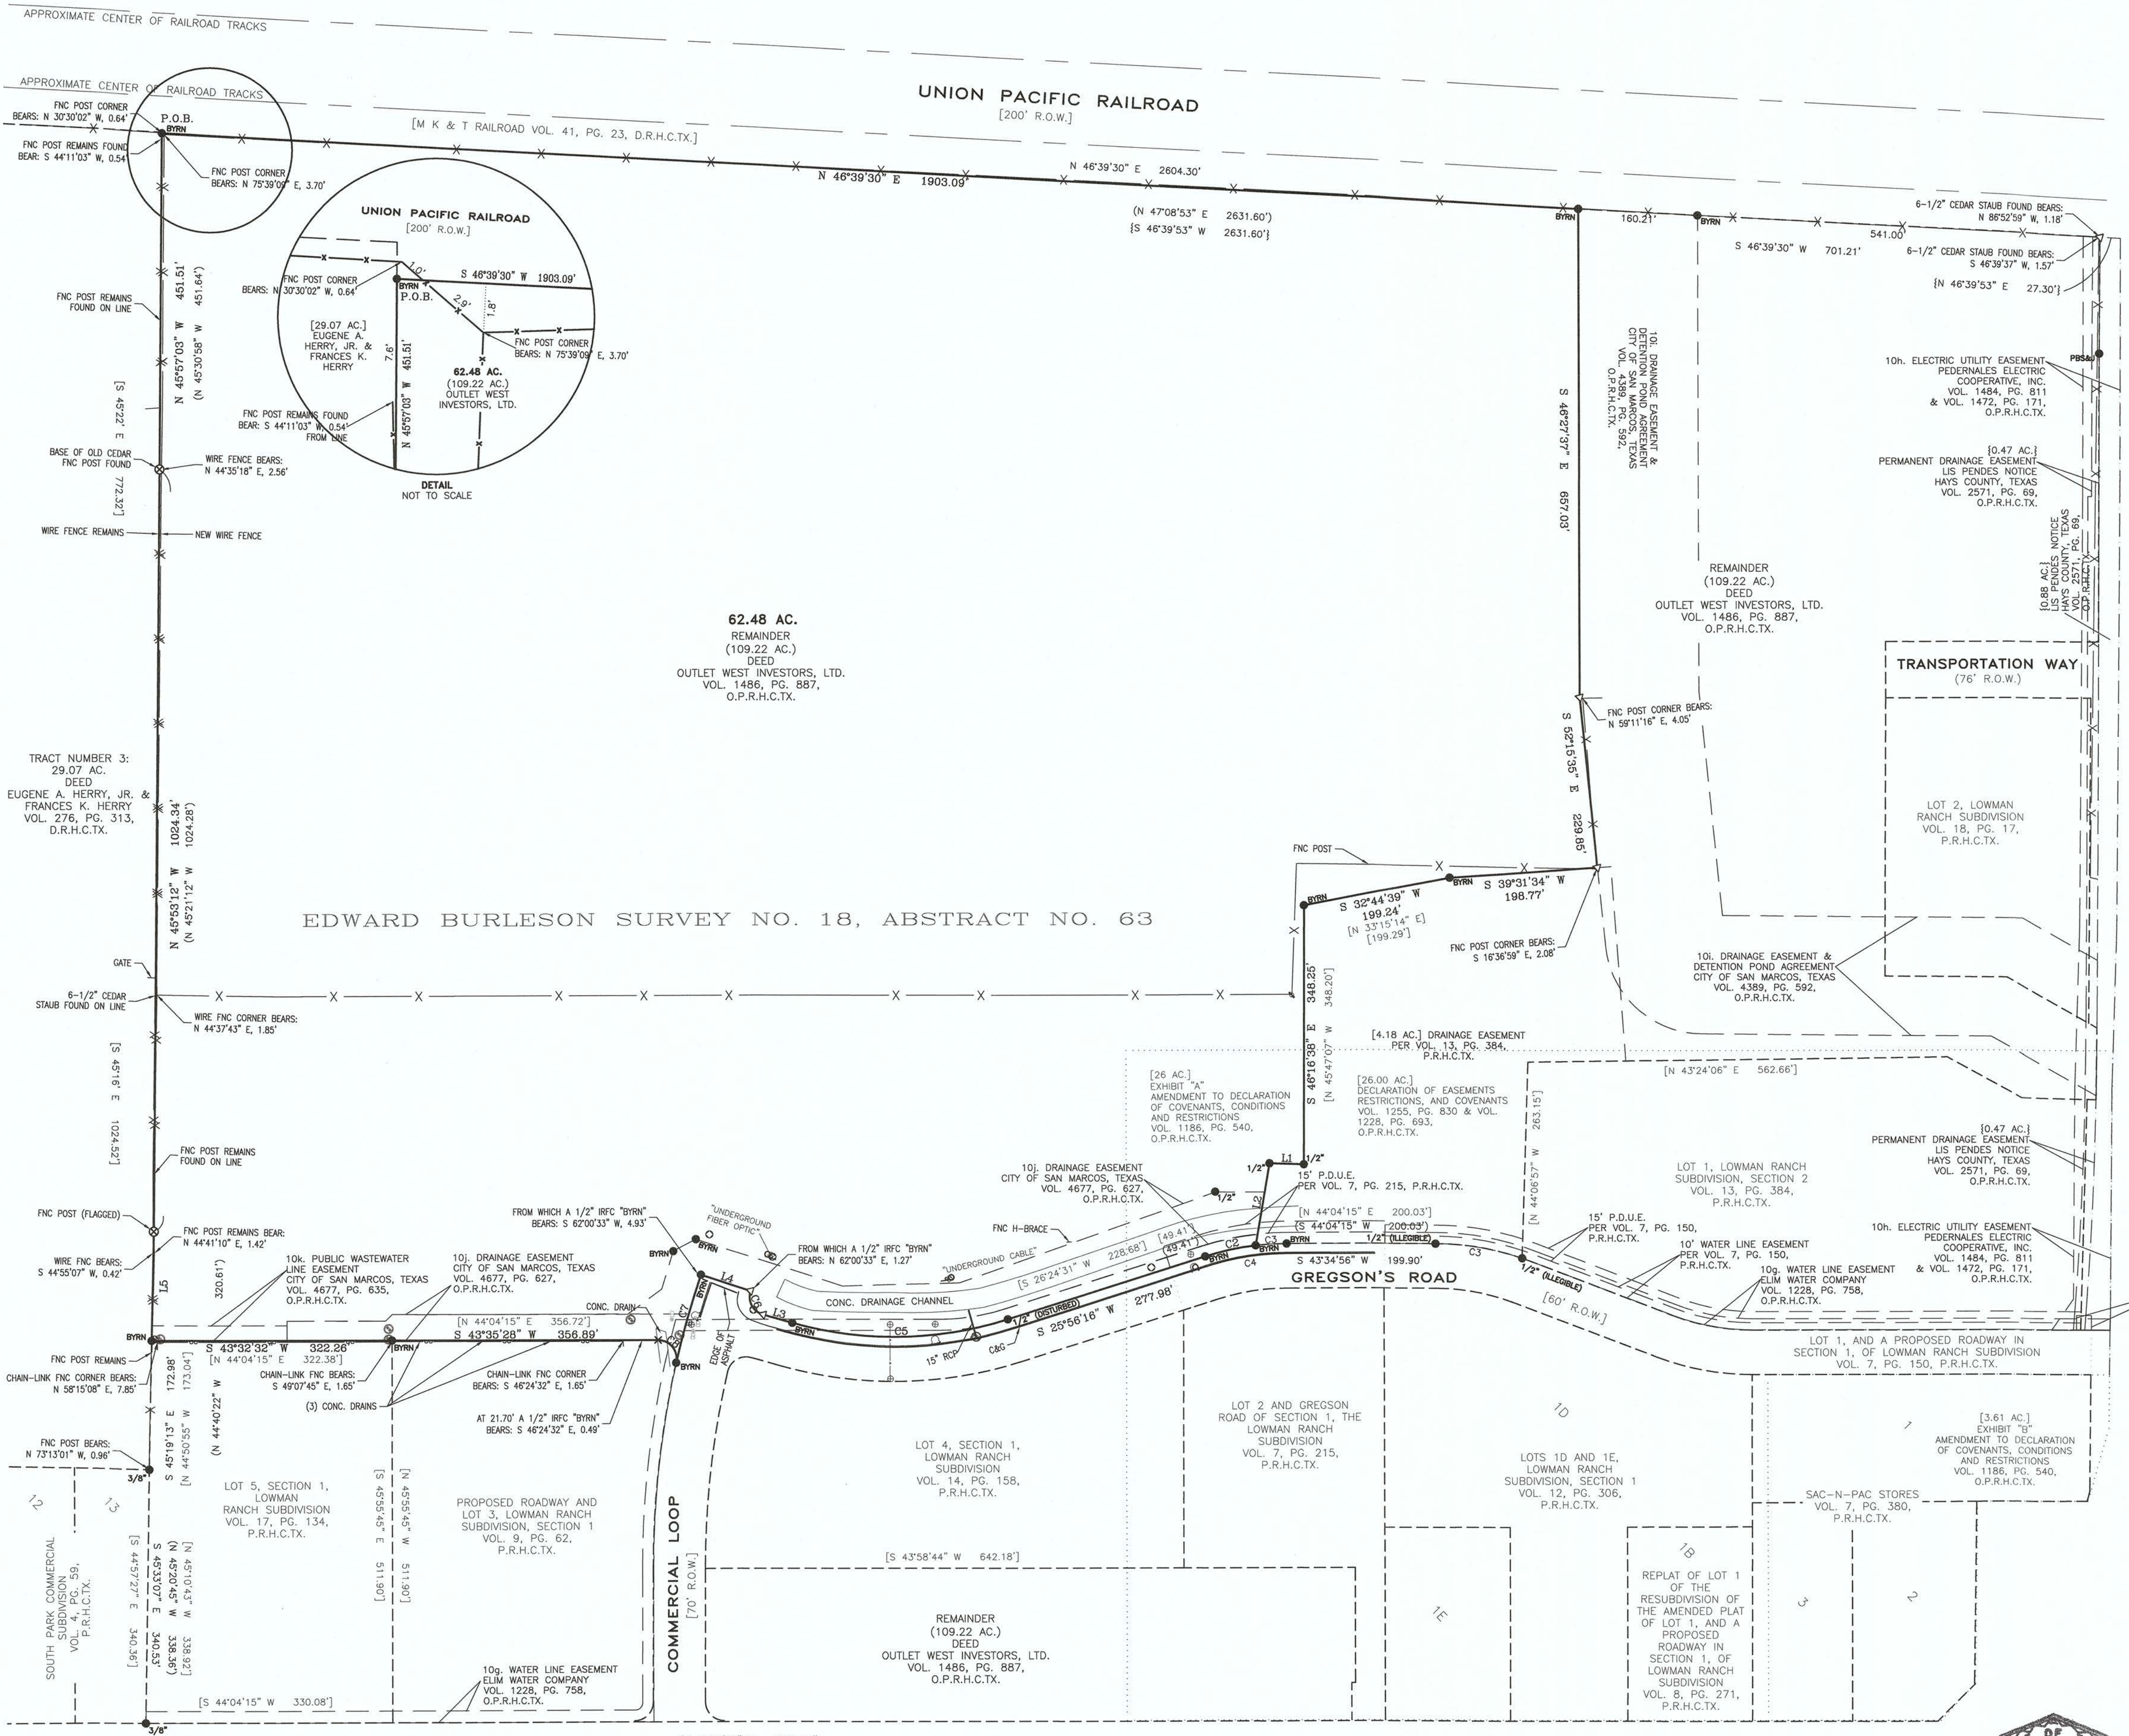

NOVEMBER & DECEMBER, 2016
 HAYS COUNTY, TEXAS

- LEGEND**
- IRON ROD FOUND (SIZE/CONDITION NOTED)
 - × "X" FOUND
 - 1/2" IRON ROD W/PLASTIC CAP STAMPED "BYRN SURVEY" FOUND
 - 1/2" IRON ROD W/PLASTIC CAP STAMPED "PBS&J" FOUND
 - CEDAR FENCE POST FOUND
 - △ CALCULATED POINT
 - CHAIN LINK FENCE
 - WIRE FENCE
 - BOLLARD
 - RISER
 - CLEANOUT
 - FIRE HYDRANT
 - WASTEWATER MANHOLE
 - STORM SEWER MANHOLE
 - SIGN
 - TELEPHONE PEDESTAL
 - WATER SPOUT
 - WATER VALVE
 - RECORD LINE
 - () RECORD INFORMATION (PER VOL. 1486, PG. 887, O.P.R.H.C.T.X.)
 - { } RECORD INFORMATION (PER VOL. 2571, PG. 69, O.P.R.H.C.T.X.)
 - [] ADJOINER INFORMATION
 - P.O.B. POINT OF BEGINNING
 - D.R.H.C.T.X. DEED RECORDS OF HAYS COUNTY, TEXAS
 - P.R.H.C.T.X. PLAT RECORDS OF HAYS COUNTY, TEXAS
 - O.P.R.H.C.T.X. OFFICIAL PUBLIC RECORDS OF HAYS COUNTY, TEXAS
 - C&G 2" CONCRETE CURB & GUTTER
 - RCP REINFORCED CONCRETE PIPE
 - IRFC IRON ROD W/PLASTIC CAP FOUND
 - FNC FENCE
 - CONC. CONCRETE
 - P.D.U.E. DRAINAGE AND PUBLIC UTILITIES EASEMENT

CURVE #	RADIUS	ARC DISTANCE	CHORD BEARING	CHORD DISTANCE
C1	18800.00'	156.79'	S 45°32'24" E	156.79'
[C1]	[18800.00']	[156.71']	[N 45°54'29" W]	[156.71']
C2	360.00'	69.66'	S 31°22'59" W	69.55'
[C2]	[360.00']	[41.48']	[N 40°20'52" E]	[41.46']
C3	360.00'	111.04'	S 34°43'45" W	110.69'
[C3]	[360.00']	[110.98']	[S 35°14'19" W]	[110.54']
[C4]	[360.00']	[110.98']	[S 35°14'19" W]	[110.54']
C5	503.00'	293.42'	S 42°37'23" W	289.28'
[C5]	[503.00']	[293.41']	[N 43°07'07" E]	[289.27']
C6	25.00'	40.54'	S 74°10'24" W	36.24'
[C6]	[25.00']	[40.46']	[S 73°47'58" E]	[36.19']
C7	1245.00'	123.28'	S 30°42'59" E	123.23'
[C7]	[1245.00']	[123.16']	[S 30°15'46" W]	[123.11']
C8	25.00'	44.76'	N 84°42'52" W	39.02'
[C8]	[25.00']	[44.86']	[N 84°30'47" W]	[39.08']

FLOOD NOTE:
 THE SUBJECT TRACT IS SHOWN TO BE IN ZONE X, OTHER AREAS, AREAS DETERMINED TO BE OUTSIDE THE 0.2% ANNUAL CHANCE FLOODPLAIN, AS IDENTIFIED BY THE FLOOD INSURANCE RATE MAP PANEL NO. 48209C0478F, DATED SEPTEMBER 2, 2005.

THE ABOVE STATEMENT IS MEANT FOR FLOOD INSURANCE DETERMINATION ONLY AND THIS SURVEYOR ASSUMES NO LIABILITY FOR THE CORRECTNESS OF THE CITED MAP(S).

- NOTES:**
1. BEARING BASIS IS TEXAS COORDINATE SYSTEM, SOUTH CENTRAL ZONE, NAD83, GRID.
 2. DISTANCES SHOWN HEREON ARE BASED ON SURFACE MEASUREMENTS, TO CONVERT SURFACE DISTANCES TO GRID, MULTIPLY BY THE COMBINED SCALE FACTOR.
 3. THE COMBINED SCALE FACTOR FOR THIS PROJECT IS 0.999871.
 4. A METES AND BOUNDS DESCRIPTION, FN1965(en), WAS PREPARED TO ACCOMPANY THE SURVEY OF THE 62.48 ACRES SHOWN HEREON.

FILE: P:\010199 - S HCS of Centropoint Rd San Marcos TX\010199-01-001 (S)R - S HCS of Centropoint Rd San Marcos Texas.dwg	DATE: 12-05-16	DRAWN BY: EN	CHECKED BY: CAF, CW, MK, BE, JD
SCALE: 1"=120'	FB #: 393, 397	DRAWING: G.L.S.	PLAN #: 3557
JOB #: 070199	TITLE:		
NO.	REVISION	BY	DATE



Bowman Consulting Group, Ltd.
 1120 South Capital of Texas Hwy, Bldg 3, Suite 220, Austin, Texas 78746
 Phone: (512) 327-1180 Fax: (512) 327-4062
 www.bowmanconsulting.com Bowman Consulting Group, Ltd.
 TBPE Firm No. F-14309 | TBPLS Firm No. 101206-00

LAND TITLE SURVEY
 62.48 ACRES OUT OF THE EDWARD BURLESON SURVEY NO. 18, ABSTRACT NO. 63, HAYS COUNTY, TEXAS